



Up Home, 1 Lot Subdivision

PART OF THE NORTHEAST QUARTER OF SECTION 7, TOWNSHIP 7 NORTH, RANGE 1 EAST,
SALT LAKE BASE AND MERIDIAN, U.S. SURVEY
WEBER COUNTY, UTAH
JANUARY, 2018

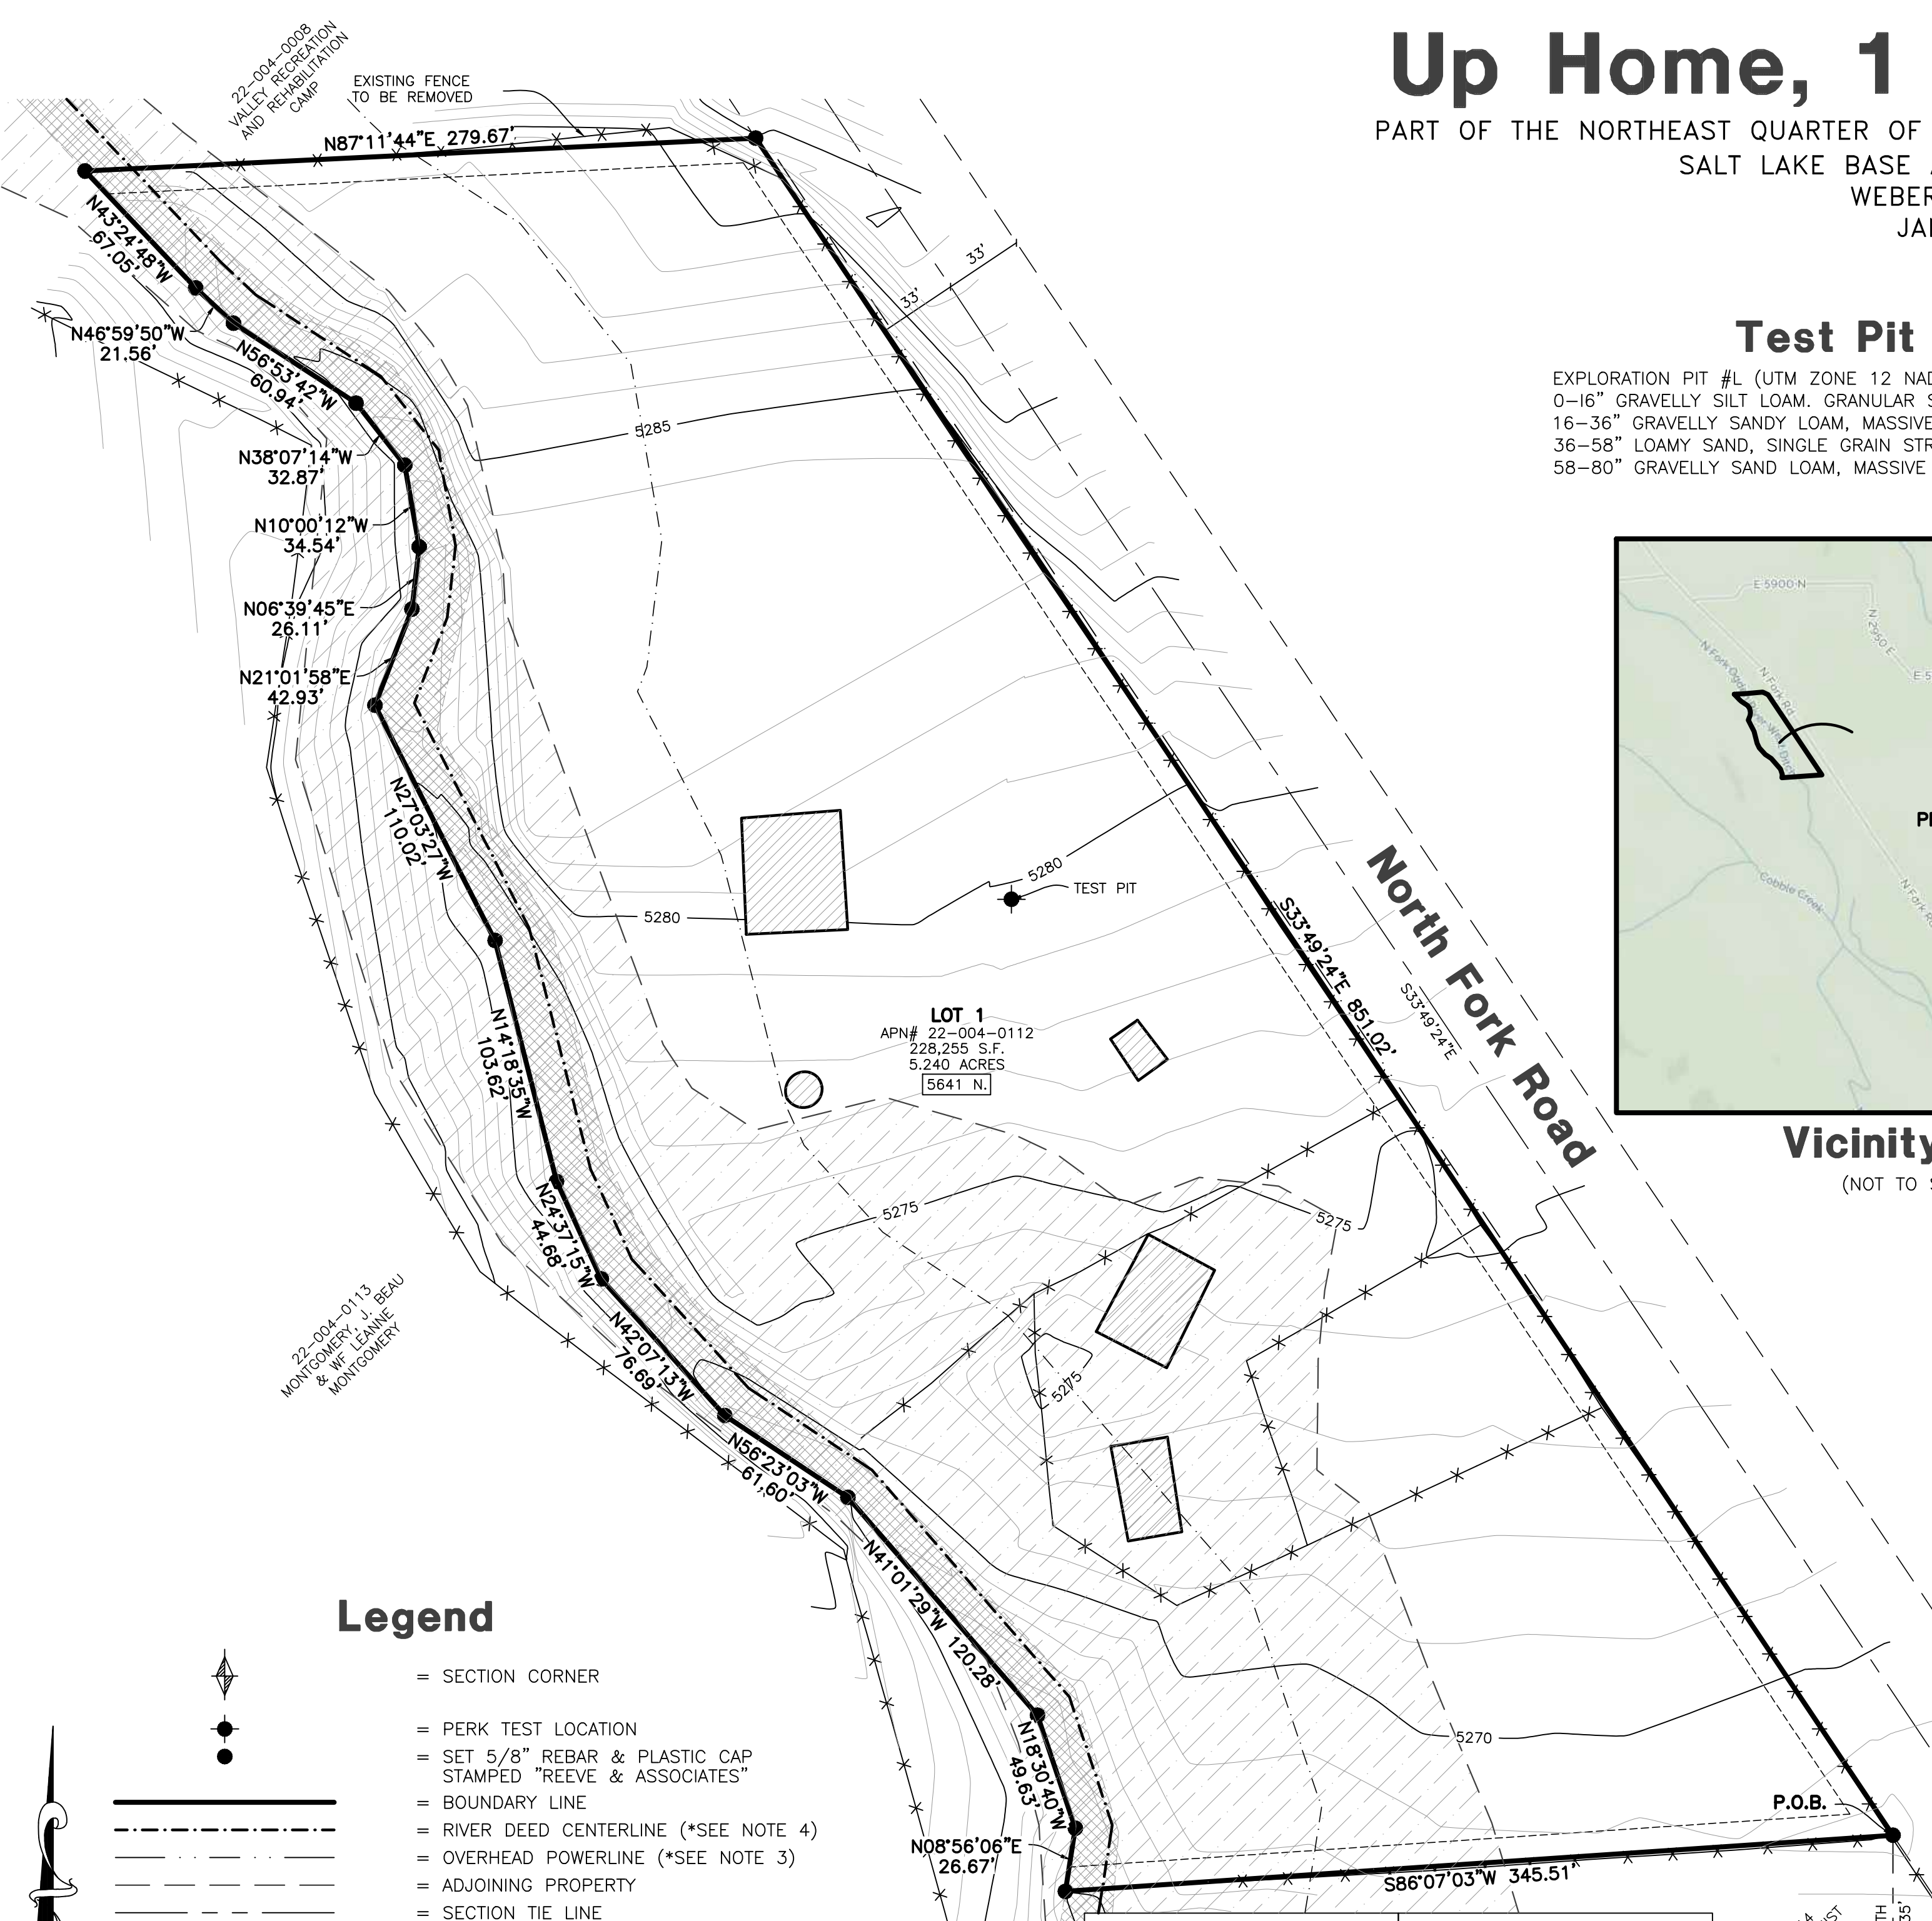

Test Pit Data

EXPLORATION PIT #L (UTM ZONE 12 NAD 83 0426330 E 4579258 N)
0-16" GRAVELLY SILT LOAM, GRANULAR STRUCTURE- 40% GRAVEL
16-36" GRAVELLY SANDY LOAM, MASSIVE STRUCTURE - 60% GRAVEL
36-58" LOAMY SAND, SINGLE GRAIN STRUCTURE, MOTTLING
58-80" GRAVELLY SAND LOAM, MASSIVE STRUCTURE, 60% GRAVEL

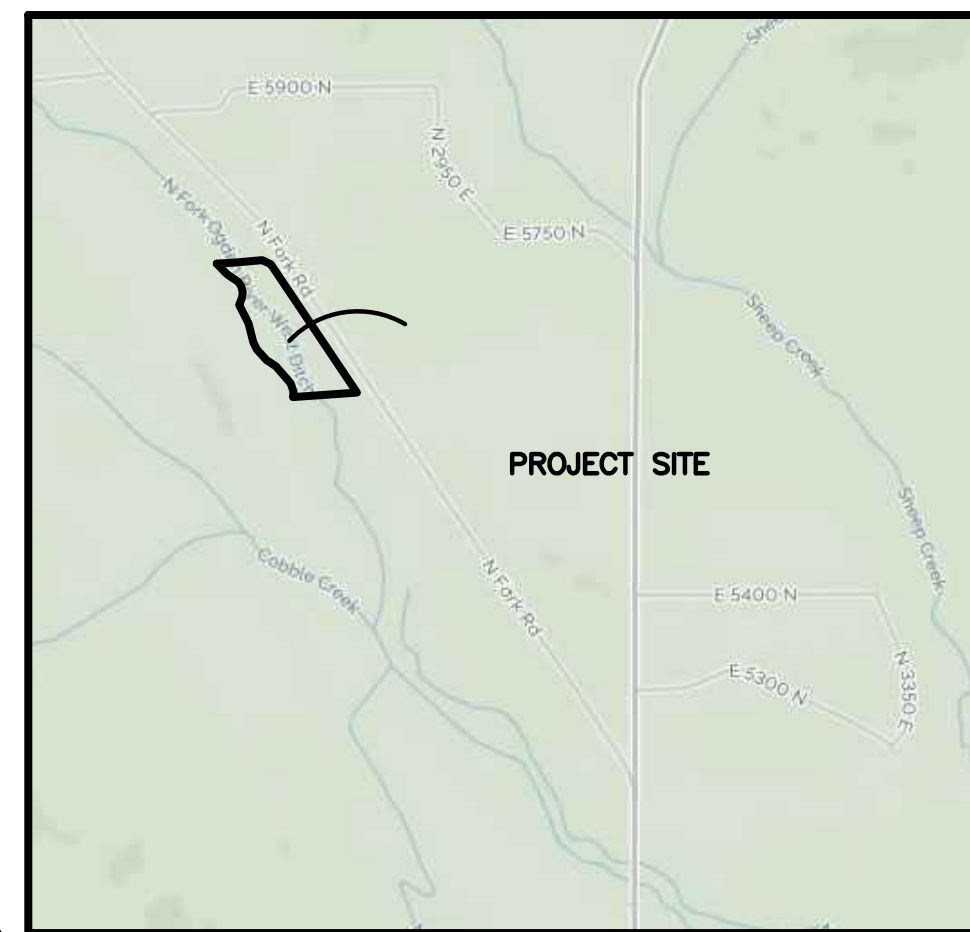

Vicinity Map
(NOT TO SCALE)

Narrative

THE PURPOSE OF THIS PLAT IS TO CREATE A ONE LOT SUBDIVISION. THE DEEDS IN THIS AREA SEEM TO HAVE SOME ERRONEOUS TIES TO THE SECTION CORNERS. THERE WERE SOME ADJOINING DEEDS THAT WERE TIED TO THE MONTGOMERY SUBDIVISION AND BY IGNORING SECTION TIES AND SHIFTING DEEDS TO MATCH MONTGOMERY SUBDIVISION, THE DEEDS WERE RECONCILED TO MATCH EXISTING OCCUPATION REASONABLY WELL. THE NORTH LINE IS PLACED ALONG THE DEED USING THE METHOD DESCRIBED ABOVE. THE SOUTH LINES IS PLACED MORE OR LESS ON THE EXISTING FENCE LINES, WHICH MATCHES THE DEEDS REASONABLY WELL AS PLACED USING THE ABOVE DESCRIBED METHOD. THE EAST LINE OF THIS SUBDIVISION IS THE WEST LINE OF NORTH FORK ROAD, THE RIGHT OF WAY FOR NORTH FORK ROAD WAS DETERMINED BY MATCHING WILSON ESTATES SUBDIVISION, WHICH MATCHES THE EXISTING ROAD VERY WELL. THE WEST LINE OF THIS SUBDIVISION IS THE WEST LINE OF NORTH FORK RIVER AS SURVEYED ON THE GROUND. ALL BOUNDARY CORNERS WERE SET WITH A 5/8" REBAR AND PLASTIC CAP STAMPED "REEVE & ASSOCIATES".

Boundary Description

PART OF THE NORTHEAST QUARTER OF SECTION 7, TOWNSHIP 7 NORTH, RANGE 1 EAST, SALT LAKE BASE AND MERIDIAN, U.S. SURVEY. MORE PARTICULARLY DESCRIBED AS FOLLOWS:

BEGINNING AT A POINT ON THE WESTERLY RIGHT-OF-WAY LINE OF NORTH FORK ROAD, SAID POINT ALSO BEING ON AN EXISTING FENCE, SAID POINT BEING WEST 1624.93 FEET AND NORTH 462.35 FEET FROM THE EAST QUARTER CORNER OF SAID SECTION 7; THENCE S86°07'03"W ALONG SAID EXISTING FENCE, 345.51 FEET A POINT ON THE WEST LINE OF AN EXISTING RIVER; THENCE ALONG THE WEST LINE OF SAID RIVER THE FOLLOWING FIFTEEN (15) COURSES; (1) N08°56'06"E 26.67 FEET; (2) N18°30'40"W 49.63 FEET; (3) N41°01'29"W 120.28 FEET; (4) N56°23'03"W 61.60 FEET; (5) N42°07'13"W 76.69 FEET; (6) N24°37'15"W 44.68 FEET; (7) N14°18'35"W 103.62 FEET; (8) N27°03'27"W 110.02 FEET; (9) N21°01'58"E 42.93 FEET; (10) N06°39'45"E 26.11 FEET; (11) N10°00'12"W 34.54 FEET; (12) N38°07'14"W 32.87 FEET; (13) N56°53'42"W 60.94 FEET; (14) N46°59'50"W 21.56 FEET; (15) N43°24'48"W 67.05 FEET; THENCE N87°11'44"E 279.67 FEET A PORTION OF WHICH RUNS ALONG AN EXISTING FENCE, TO A POINT ON THE WESTERLY RIGHT-OF-WAY LINE OF NORTH FORK ROAD; S33°49'24"E ALONG SAID WESTERLY RIGHT-OF-WAY LINE, 851.02 FEET TO THE POINT OF BEGINNING.


CONTAINING 228,255 SQUARE FEET OR 5.240 ACRES MORE OR LESS

Basis of Bearings

THE BASIS OF BEARING FOR THIS PLAT IS THE LINE BETWEEN THE EAST QUARTER CORNER AND THE SOUTHEAST CORNER OF SECTION 7, TOWNSHIP 6 NORTH, RANGE 1 EAST, SALT LAKE BASE AND MERIDIAN, U.S. SURVEY. SHOWN HEREON AS "N00°45'13"E", UTAH STATE PLANE NORTH AS PER WEBER COUNTY SURVEY.

Notes

- ENTIRE RIVER SHOWN HEREON FROM THE WESTERLY BOUNDARY OF THE SUBJECT PROPERTY TO THE EAST BANK OF SAID RIVER, EXACT WIDTH VARIES.
- FLOOD ZONE AE PER F.E.M.A. FLOOD INSURANCE RATE MAP, COMMUNITY PANEL NUMBER 49057C0207F DATED JUNE 2, 2015. THE 1% ANNUAL FLOOD (100-YEAR FLOOD), ALSO KNOWN AS THE BASE FLOOD, IS THE FLOOD THAT HAS A 1% CHANCE OF BEING EQUALED OR EXCEEDED IN ANY GIVEN YEAR. THE SPECIAL FLOOD HAZARD AREA SUBJECT TO FLOODING BY THE 1% ANNUAL CHANCE FLOOD, AREAS OF SPECIAL FLOOD HAZARD AREA IS THE ZONES A, AE, AH, AO, AR, A99, V, AND VE. THE BASE FLOOD ELEVATIONS THE WATER SURFACE ELEVATION OF 1% ANNUAL CHANCE FLOOD. THE FLOODWAY IS THE CHANNEL OF A STREAM PLUS ANY ADJACENT FLOODPLAIN AREA THAT MUST BE KEPT FREE OF ENCROACHMENT SO THAT THE 1% ANNUAL CHANCE FLOOD CAN BE CARRIED WITHOUT SUBSTANTIAL INCREASES IN FLOOD HEIGHTS. (THE ABOVE STATEMENT IS FOR INFORMATION ONLY AND THE SURVEYOR ASSUMES NO LIABILITY FOR THE CORRECTNESS OF THE CITED MAP OR THE LOCATION OF THE FLOOD ZONE BOUNDARY. IN ADDITION, THE ABOVE STATEMENT DOES NOT REPRESENT THE SURVEYOR'S OPINION OF THE PROBABILITY OF FLOODING.)
- OVER HEAD POWER LINE RUNS ALONG THE EAST BOUNDARY LINE OF THE SUBJECT PROPERTY
- SUBJECT PROPERTY IS SUBJECT TO A 15' RIVER ACCESS EASEMENT (ENTRY #2314464, DATED JANUARY 8, 2008) ALONG THE WESTERLY BOUNDARY LINES, FROM THE WEST BANK OF RIVER TO THE CENTERLINE OF SAID RIVER.
- THERE IS NO EXISTING STRUCTURE WITHIN 30' OF THE BOUNDARY LINE

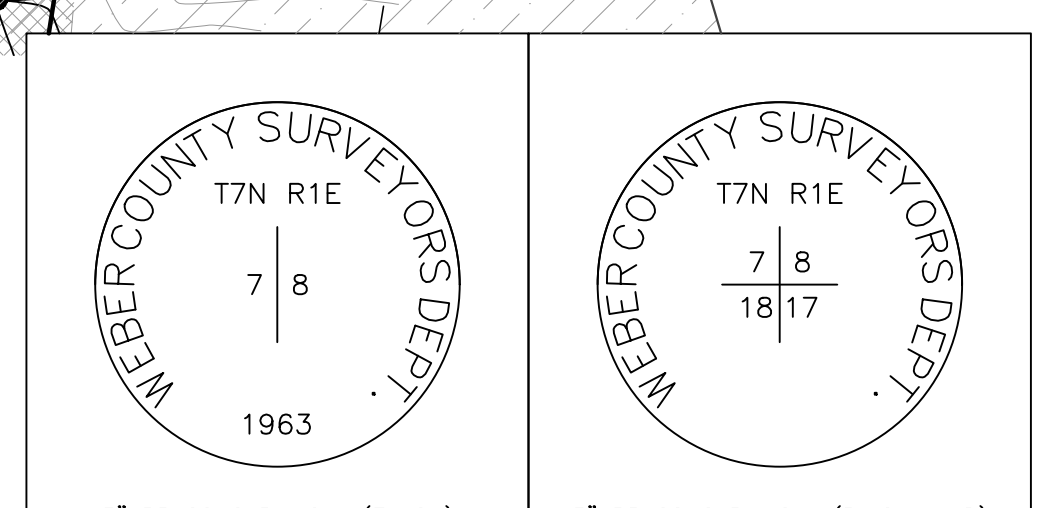

Monument Detail 1
(NOT TO SCALE)


Monument Detail 2
(NOT TO SCALE)

SURVEYOR'S CERTIFICATE

I, **TREVOR J. HATCH**, DO HEREBY CERTIFY THAT I AM A REGISTERED PROFESSIONAL LAND SURVEYOR IN THE STATE OF UTAH AND THAT I HOLD A LICENSE IN ACCORDANCE WITH TITLE 58, CHAPTER 22, PROFESSIONAL ENGINEERS AND PROFESSIONAL LAND SURVEYORS LICENSING ACT; AND THAT I HAVE COMPLETED A SURVEY OF THE PROPERTY DESCRIBED ON THIS PLAT IN ACCORDANCE WITH SECTION 17-23-17 AND HAVE VERIFIED ALL MEASUREMENTS, AND HAVE PLACED MONUMENTS AS REPRESENTED ON THIS PLAT, AND THAT THIS PLAT OF **UP HOME, 1 LOT SUBDIVISION** IN **WEBER COUNTY**, UTAH, HAS BEEN DRAWN TO THE DESIGNATED SCALE AND IS A TRUE AND CORRECT REPRESENTATION OF THE HEREIN DESCRIBED LANDS INCLUDED IN SAID SUBDIVISION, BASED ON DATA COMPILED FROM RECORDS IN THE **WEBER COUNTY** RECORDER'S OFFICE AND FROM SAID SURVEY MADE BY ME ON THE GROUND. I FURTHER CERTIFY THAT THE REQUIREMENTS OF ALL APPLICABLE STATUTES AND ORDINANCES OF **WEBER COUNTY**, CONCERNING ZONING REQUIREMENTS REGARDING LOT MEASUREMENTS HAVE BEEN COMPLIED WITH.

SIGNED THIS _____ DAY OF _____, 20____.

9031945
UTAH LICENSE NUMBER

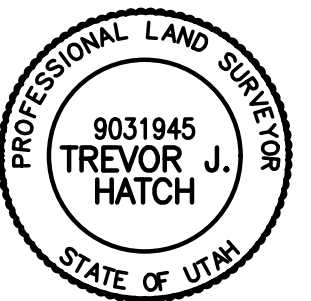

OWNERS DEDICATION AND CERTIFICATION

WE THE UNDERSIGNED OWNERS OF THE HEREIN DESCRIBED TRACT OF LAND, DO HEREBY SET APART AND SUBDIVIDE THE SAME INTO ONE LOT AS SHOWN ON THE PLAT AND NAME SAID TRACT **UP HOME, 1 LOT SUBDIVISION**, AND DO HEREBY DEDICATE TO WEBER COUNTY AN EASEMENT OVER, UPON AND UNDER THE LANDS DESIGNATED HEREON AS PUBLIC UTILITY, THE SAME TO BE USED FOR THE INSTALLATION MAINTENANCE AND OPERATION OF PUBLIC UTILITY SERVICE LINE, IRRIGATION CANALS OR FOR THE PERPETUAL PRESERVATION OF WATER CHANNELS IN THEIR NATURAL STATE WHICHEVER IS APPLICABLE AS MAY BE AUTHORIZED BY THE GOVERNING AUTHORITY, WITH NO BUILDINGS OR STRUCTURES BEING ERRECTED WITHIN SUCH EASEMENTS.

SIGNED THIS _____ DAY OF _____, 20____.

LUKE B. CARVER

ACKNOWLEDGMENT

STATE OF UTAH)ss.
COUNTY OF _____)

ON THE _____ DAY OF _____, 20____, PERSONALLY APPEARED BEFORE ME, THE UNDERSIGNED NOTARY PUBLIC, _____ (AND) _____ SIGNER(S) OF THE ABOVE OWNER'S DEDICATION AND CERTIFICATION, WHO BEING BY ME DULY SWORN, DID ACKNOWLEDGE TO ME _____ SIGNED IT FREELY, VOLUNTARILY, AND FOR THE PURPOSES THEREIN MENTIONED.

COMMISSION EXPIRES _____ NOTARY PUBLIC

ACKNOWLEDGMENT

STATE OF UTAH)ss.
COUNTY OF _____)

ON THE _____ DAY OF _____, 20____, PERSONALLY APPEARED BEFORE ME, THE UNDERSIGNED NOTARY PUBLIC, _____ (AND) _____ BEING BY ME DULY SWORN, ACKNOWLEDGED TO ME THEY ARE _____ AND _____ OF SAID CORPORATION AND THAT THEY SIGNED THE ABOVE OWNER'S DEDICATION AND CERTIFICATION FREELY, VOLUNTARILY, AND IN BEHALF OF SAID CORPORATION FOR THE PURPOSES THEREIN MENTIONED.

COMMISSION EXPIRES _____ NOTARY PUBLIC

PROJECT INFO.

Surveyor:
T. HATCH
Designer:
D. CAVE
Begin Date:
9-29-2017
Name:
CARVER 1 LOT
SUBDIVISION
Number:
6932-01
Revision:
Scale:
1"=50'
Checked:



DEVELOPER INFO.

LUKE CARVER
2801 NORTH 400 EAST
NORTH OGDEN, UT. 84414

WEBER-MORGAN HEALTH DEPARTMENT
I HEREBY CERTIFY THAT THE SOILS, PERCOLATION RATES, AND SITE CONDITIONS FOR THIS SUBDIVISION HAVE BEEN INVESTIGATED BY THIS OFFICE AND ARE APPROVED FOR ON-SITE WASTE WATER DISPOSAL SYSTEMS
THIS _____ DAY OF _____, 20____.
CHAIRMAN

OGDEN VALLEY PLANNING COMMISSION
THIS IS TO CERTIFY THAT THIS SUBDIVISION PLAT WAS DULY APPROVED BY THE OGDEN VALLEY PLANNING COMMISSION ON THIS _____ DAY OF _____, 20____.
CHAIRMAN

WEBER COUNTY SURVEYOR
I HEREBY CERTIFY THAT THE WEBER COUNTY SURVEYOR'S OFFICE HAS REVIEWED THIS PLAT AND ALL CONDITIONS FOR APPROVAL BY THIS OFFICE HAVE BEEN SATISFIED. THE APPROVAL OF THIS PLAT BY THE WEBER COUNTY SURVEYOR DOES NOT RELIEVE THE LICENSED LAND SURVEYOR WHO EXECUTED THIS PLAT FROM THE RESPONSIBILITIES AND/OR LIABILITIES ASSOCIATE THEREWITH
THIS _____ DAY OF _____, 20____.
WEBER COUNTY SURVEYOR

WEBER COUNTY COMMISSION
THIS IS TO CERTIFY THAT THIS SUBDIVISION PLAT, THE DEDICATION OF STREETS AND OTHER PUBLIC WAYS AND FINANCIAL GUARANTEE OF PUBLIC IMPROVEMENTS ASSOCIATED WITH THIS SUBDIVISION, THEREON ARE HEREBY APPROVED ACCEPTED BY THE COMMISSIONERS OF WEBER COUNTY
THIS _____ DAY OF _____, 20____.
CHAIRMAN, WEBER COUNTY COMMISSION
ATTEST TITLE

WEBER COUNTY ENGINEER
I HEREBY CERTIFY THAT THE REQUIRED PUBLIC IMPROVEMENTS STANDARDS AND DRAWING FOR THIS SUBDIVISION CONFORM WITH COUNTY STANDARDS AND THE AMOUNT OF THE FINANCIAL GUARANTEE IS SUFFICIENT FOR THE INSTALLATION OF THESE IMPROVEMENTS.
THIS _____ DAY OF _____, 20____.
WEBER COUNTY ENGINEER

WEBER COUNTY ATTORNEY
I HAVE EXAMINED THE FINANCIAL GUARANTEE AND OTHER DOCUMENTS ASSOCIATED WITH THIS SUBDIVISION PLAT AND IN MY OPINION THEY CONFORM WITH THE COUNTY ORDINANCE APPLICABLE THERETO AND NOW IN FORCE AND AFFECT
THIS _____ DAY OF _____, 20____.
COUNTY ATTORNEY DATE

WEBER COUNTY RECORDER
Entry No. _____ Fee Paid _____
Recorded, _____ At _____
In Book _____ Of The
Official Records, Page _____
Recorded For: _____
Weber County Recorder
Deputy.