



EDGEWATER ESTATES

HUNTSVILLE, UTAH

PROJECT DIRECTORY	
OWNER	CELTIC BANK 340 EAST 400 SOUTH SALT LAKE CITY, UTAH 84111
ARCHITECT	BERTOLDI ARCHITECTS 2726 HARRISON BLVD. OGDEN, UT 84403 801-476-4330 FAX: 801-476-4335
CIVIL ENGINEER	REEVE AND ASSOCIATES 4155 S. HARRISON BLVD. STE 310 OGDEN, UTAH 84403 801-621-3100
LANDSCAPE ARCHITECT	LANGVARDT DESIGN GROUP ERIC LANGVARDT 1525 EAST NESTMORELAND DRIVE SALT LAKE CITY, UT 84105 801-583-1245

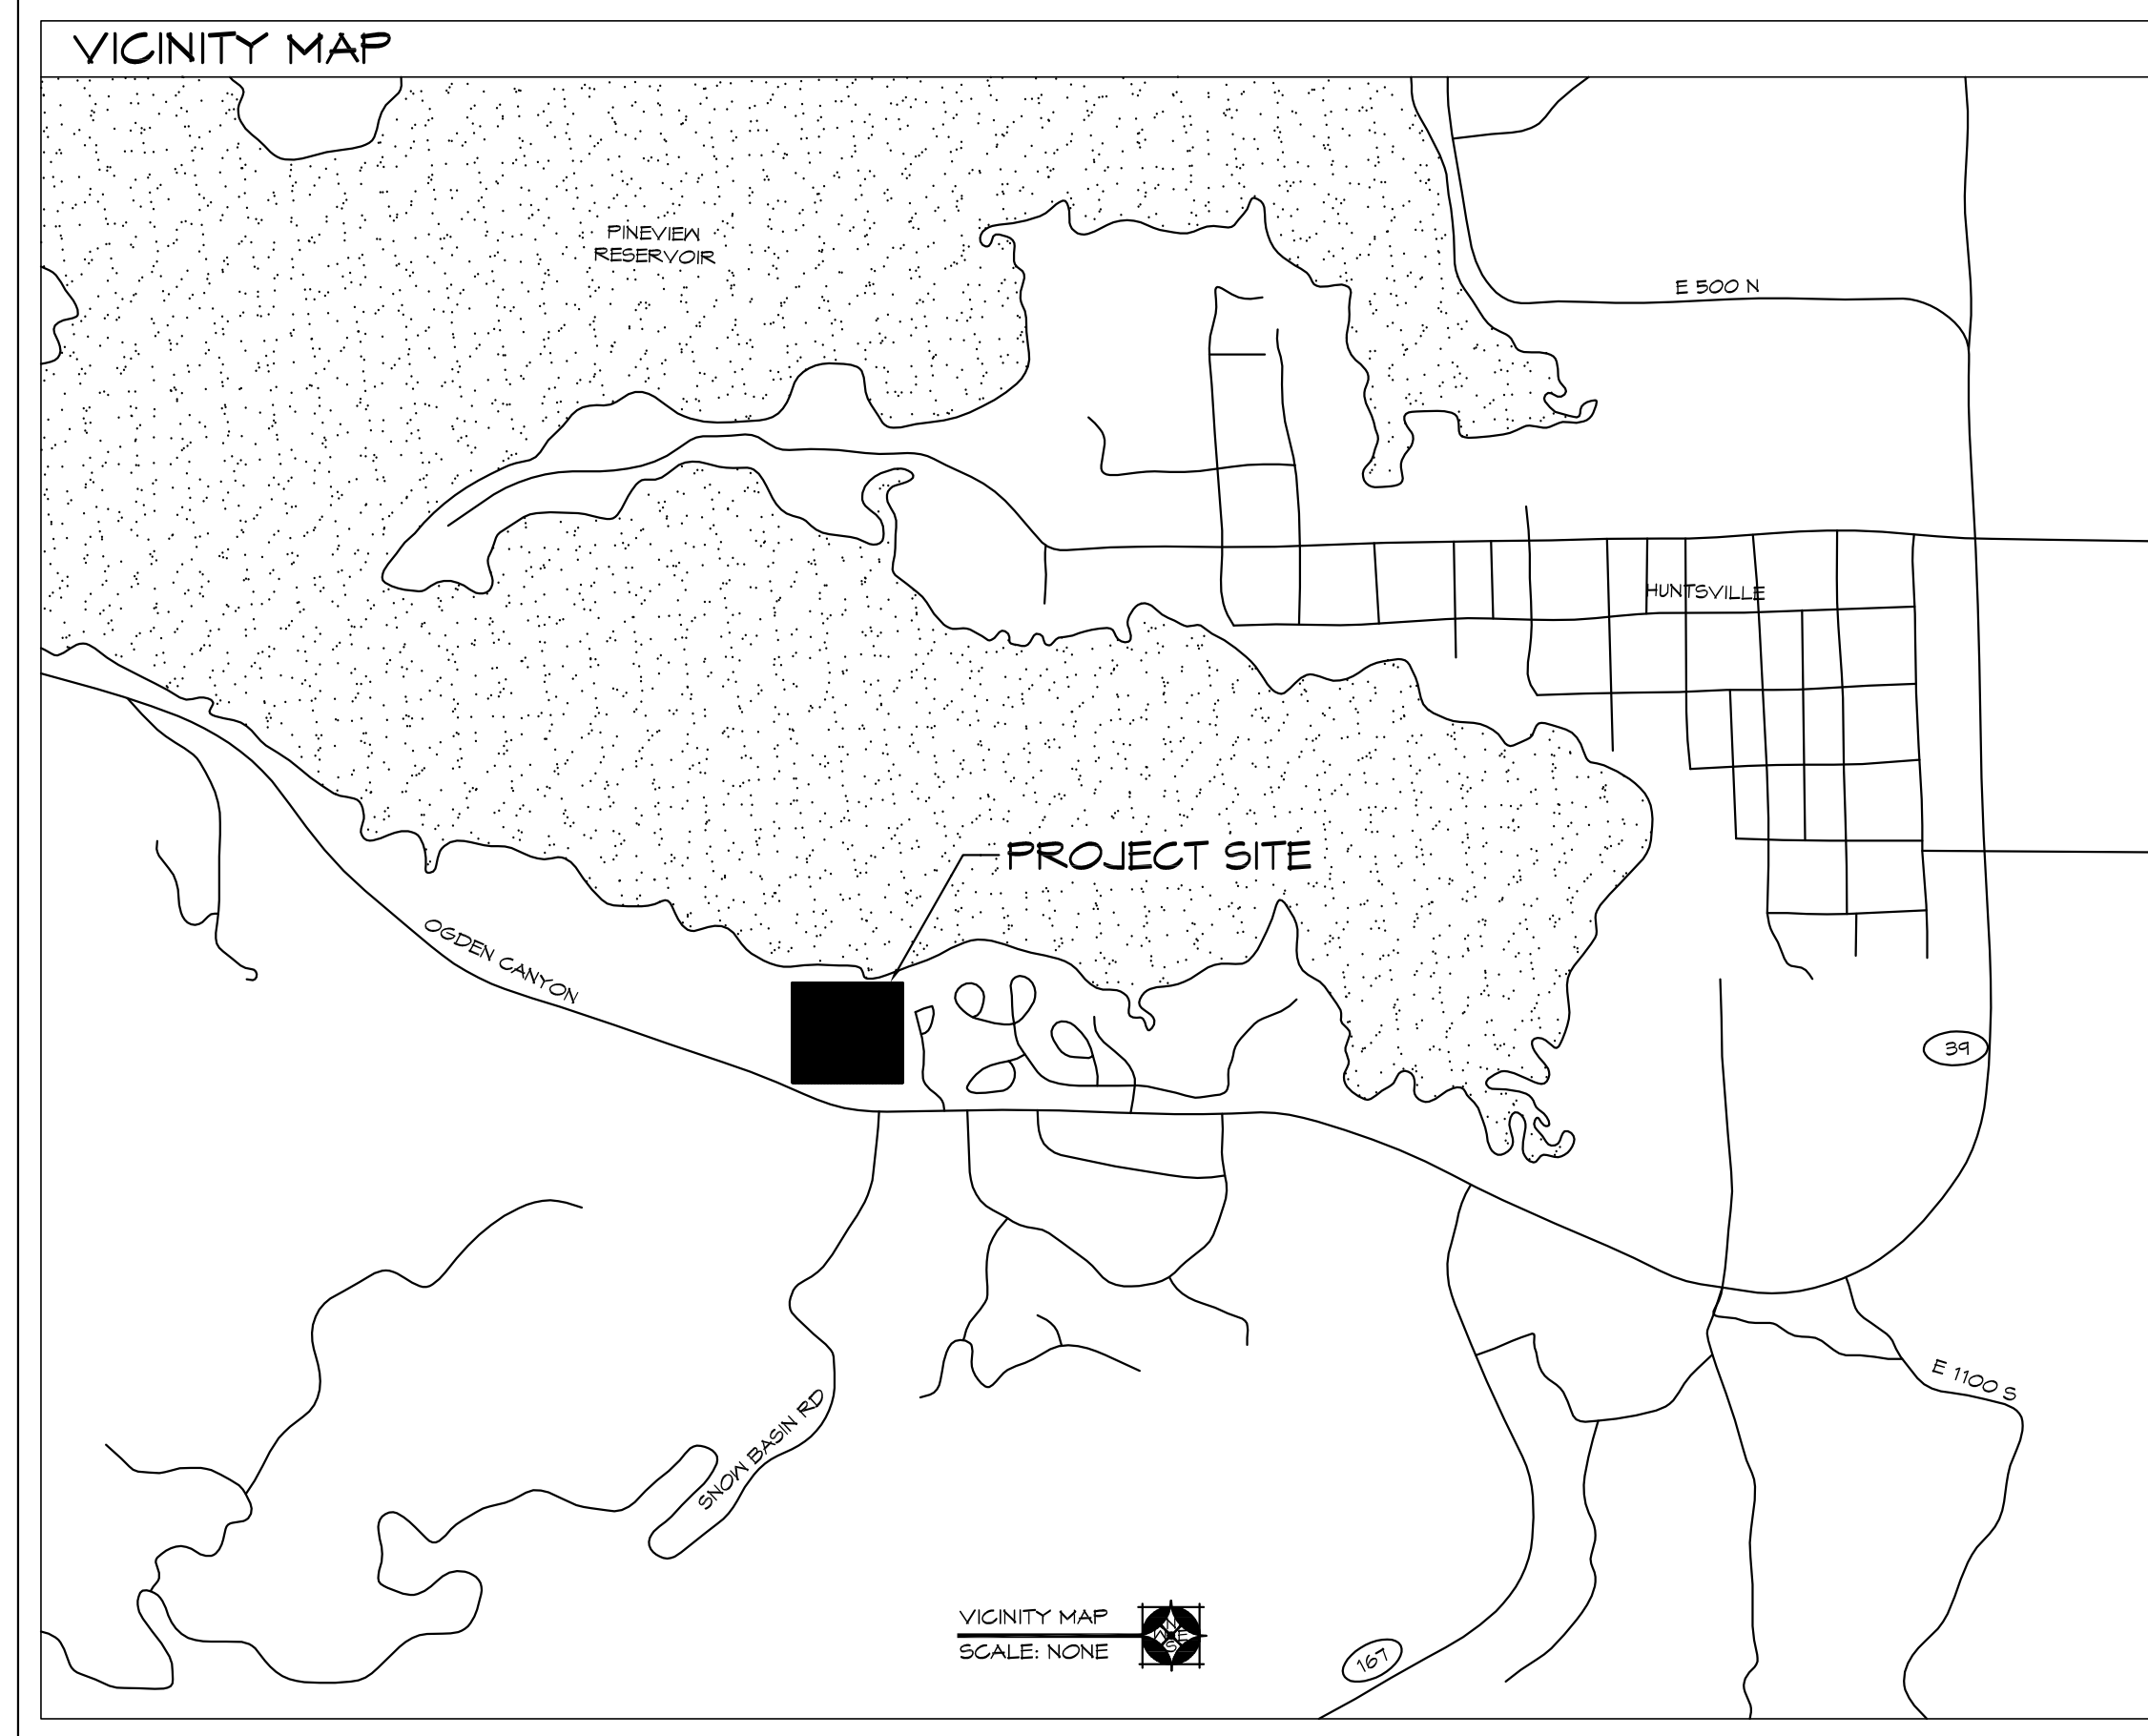

DRAWINGS LIST:	
ARCHITECTURAL	
A0.1	COVER SHEET
S1.1	SITE PLAN
S1.2	SITE PHASING PLAN
S1.5	LANDSCAPE PLAN
C1.1	UTILITY PLAN
C1.2	GRADING AND DRAINAGE PLAN
A-1	SINGLE FAMILY A FLOOR PLANS
A-2	SINGLE FAMILY B FLOOR PLANS
A-3	SINGLE FAMILY C FLOOR PLANS
A-4	CONCEPT A GABLE ELEVATION
A-5	CONCEPT B SHED ELEVATION
A-6	TOWNHOME FIRST FLOOR PLAN
A-7	TOWNHOME SECOND FLOOR PLAN
A-8	TOWNHOME ELEVATIONS
A-9	THREE PLEX FIRST FLOOR PLAN
A-10	THREE PLEX SECOND FLOOR PLAN
A-11	THREE PLEX ELEVATIONS
A-12	EAST COMMERCIAL BUILDING FLOOR PLAN
A-13	EAST COMMERCIAL BUILDING ELEVATIONS
A-14	WEST COMMERCIAL BUILDING FLOOR PLAN
A-15	WEST COMMERCIAL BUILDING ELEVATIONS
A-16	POOL HOUSE PLANS AND ELEVATIONS
A-17	STORAGE BARN AND CONDO GARAGES

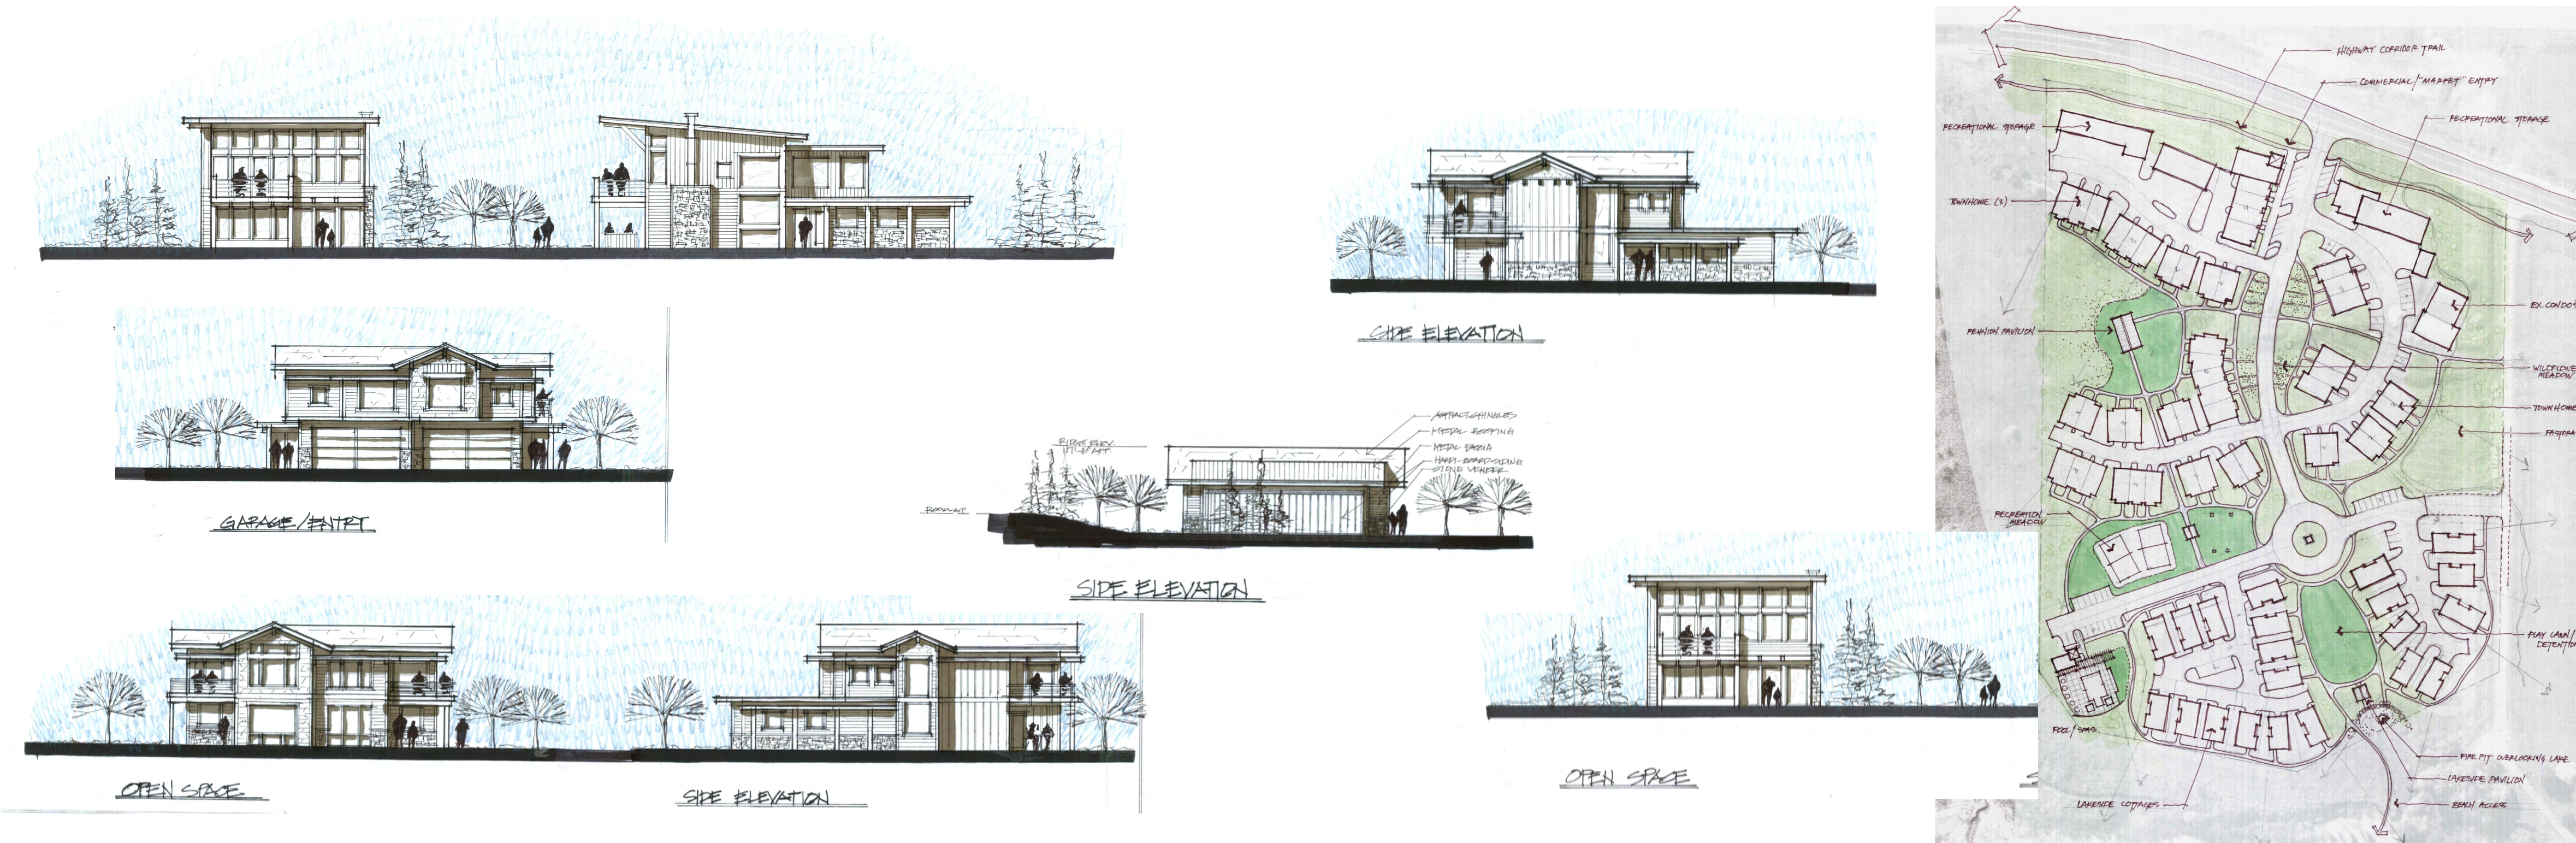

REV.	DATE

PROJECT #: 1111
 DATE: 02/24/12
 TITLE:
 COVER SHEET

SHEET:
A0.1