


PARCEL A

PARCEL B

PARCEL C

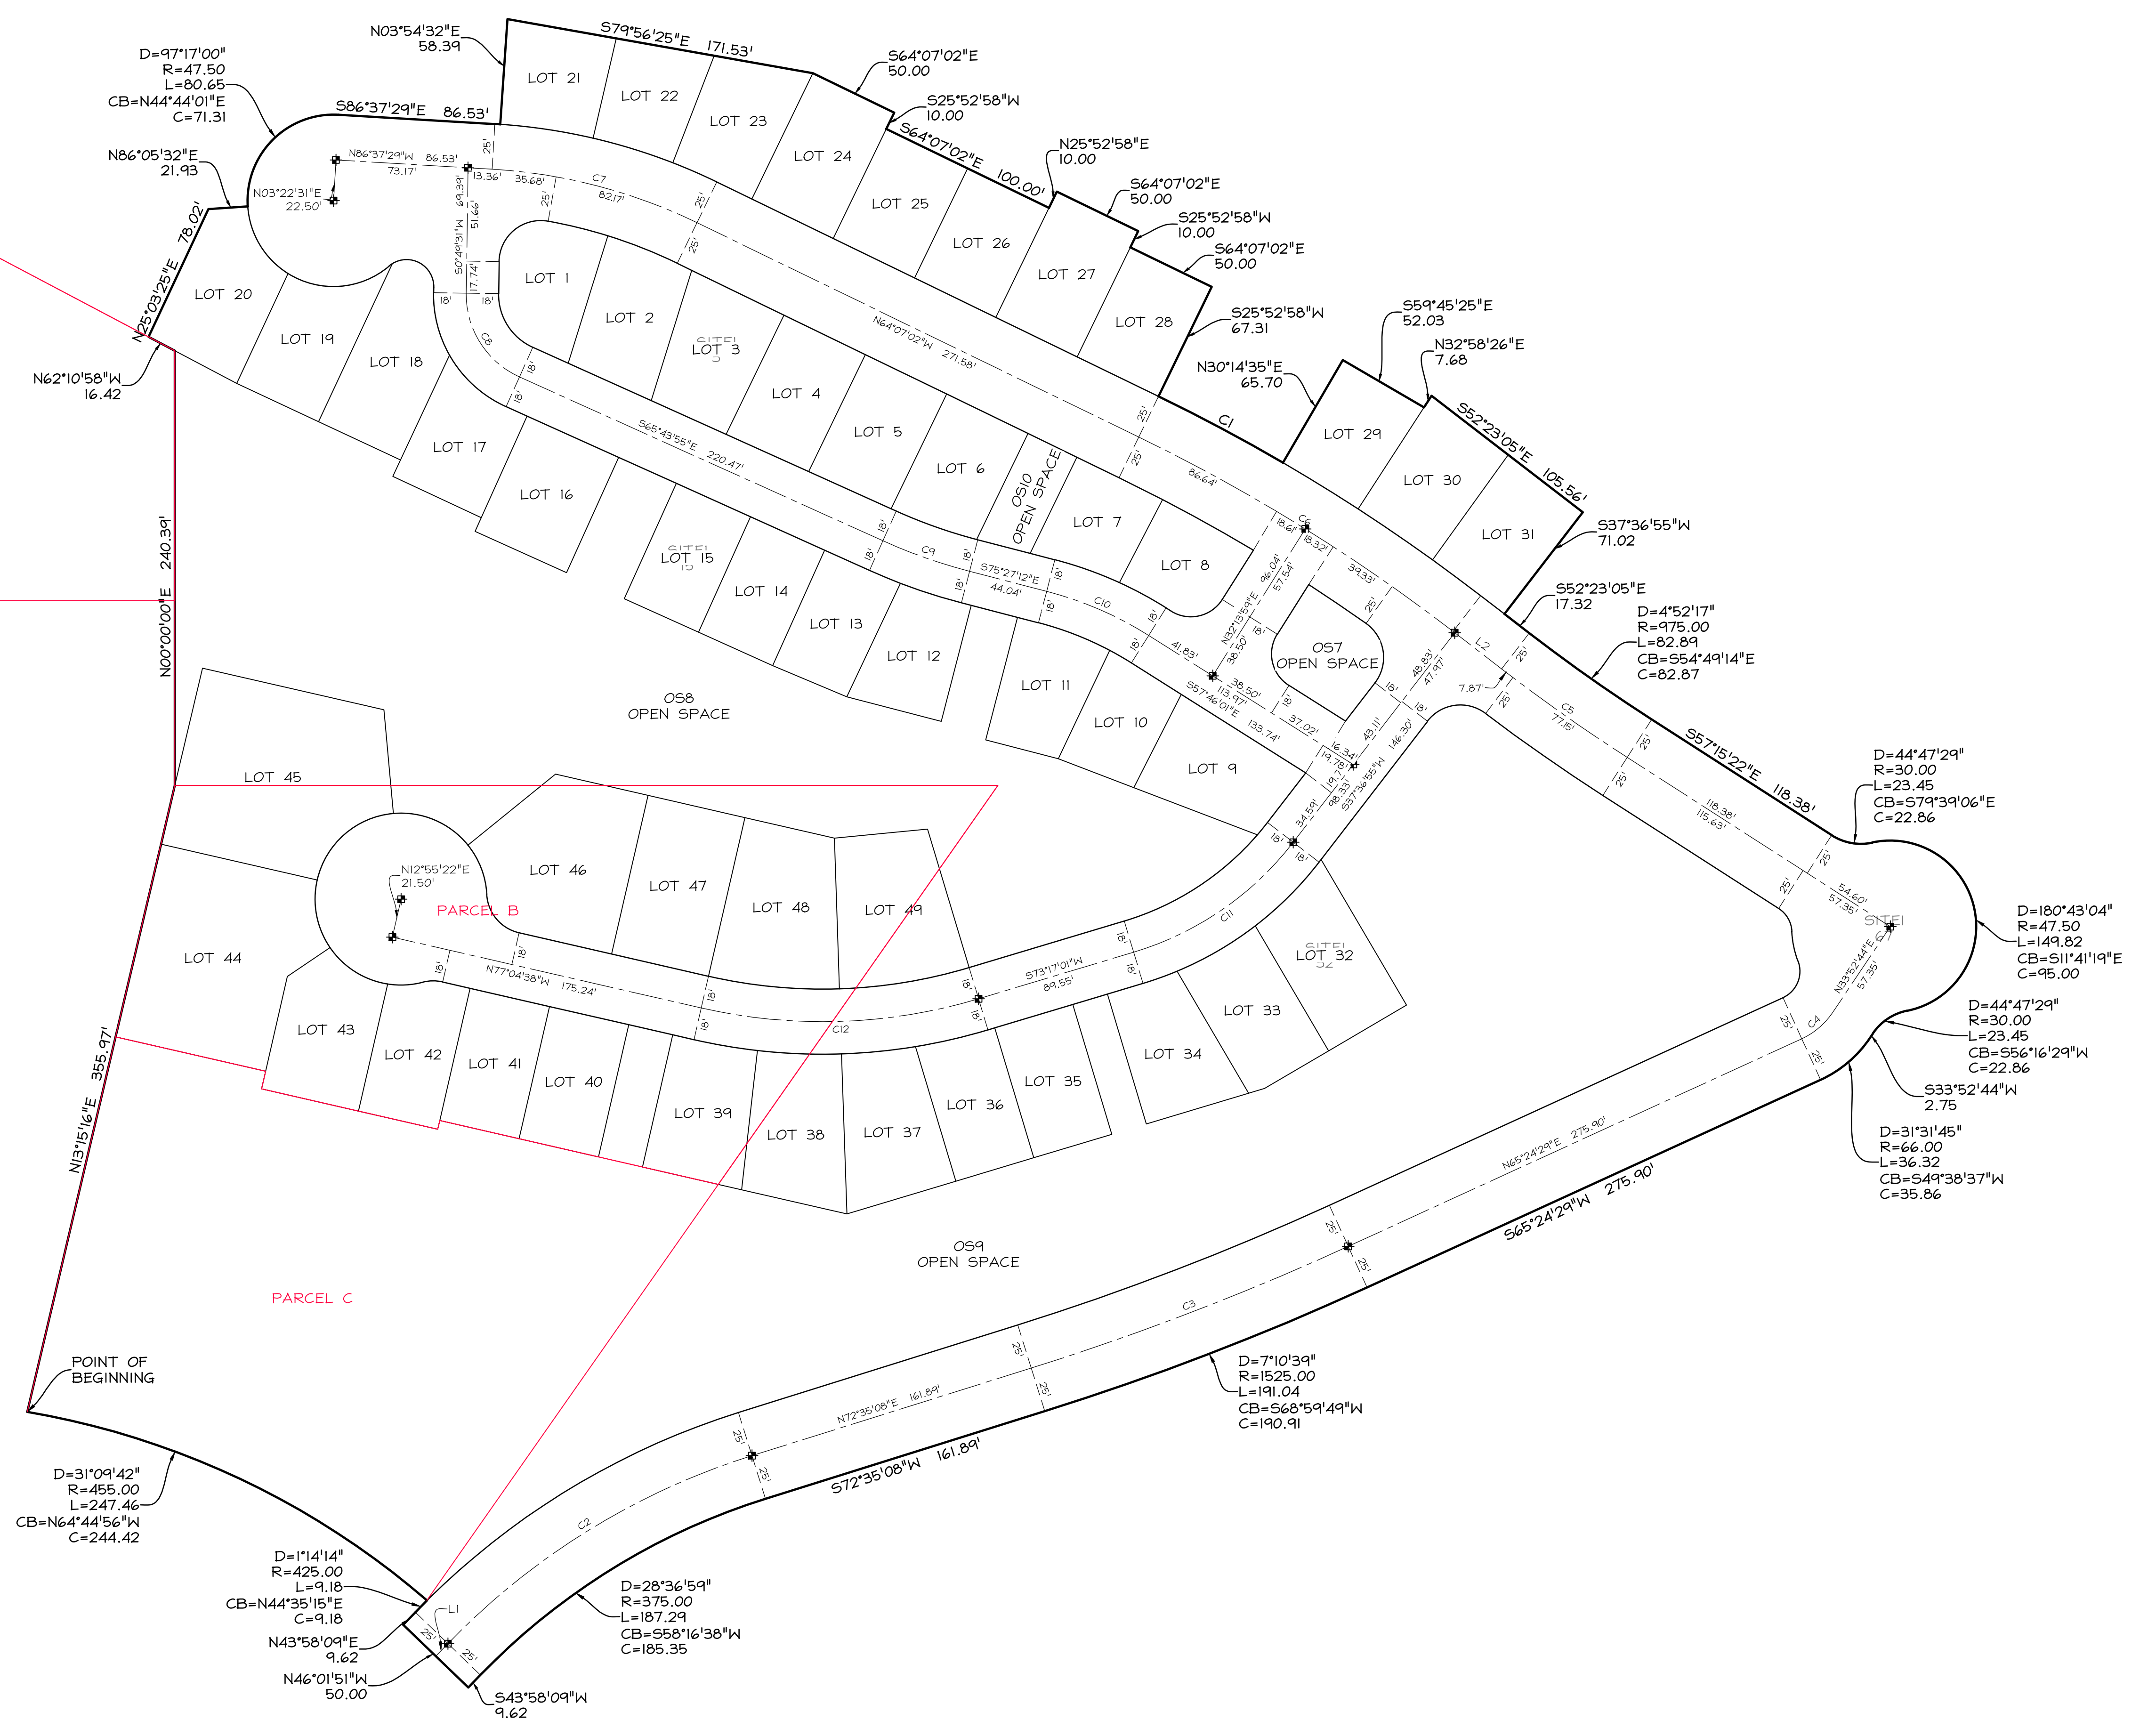

D=31°09'42"
R=455.00
L=247.46
CB=N64°44'56"W
C=244.42

D=1°14'14"
R=425.00
L=9.18
CB=N44°35'15"E
C=9.18
N43°58'09"E
9.62
N46°01'51"W
50.00

D=28°36'59"
R=375.00
L=187.29
CB=S58°16'38"W
C=185.35

D=7°10'39"
R=1525.00
L=191.04
CB=S68°59'49"W
C=190.91

D=44°47'29"
R=30.00
L=23.45
CB=S79°39'06"E
C=22.86

D=180°43'04"
R=47.50
L=149.82
CB=S11°41'19"E
C=95.00

D=44°47'29"
R=30.00
L=23.45
CB=S56°16'29"W
C=22.86

D=31°31'45"
R=66.00
L=36.32
CB=S49°38'37"W
C=35.86

S33°52'44"W
2.75