


Favero's Legacy Cluster Subdivision - Phase 1 - 1st Amendment



Amending Open Space Parcels A & B
 A part of the Southeast Quarter of Section 28, T6N, R2W, SLB&M, U.S. Survey
 Weber County, Utah
 June 2018

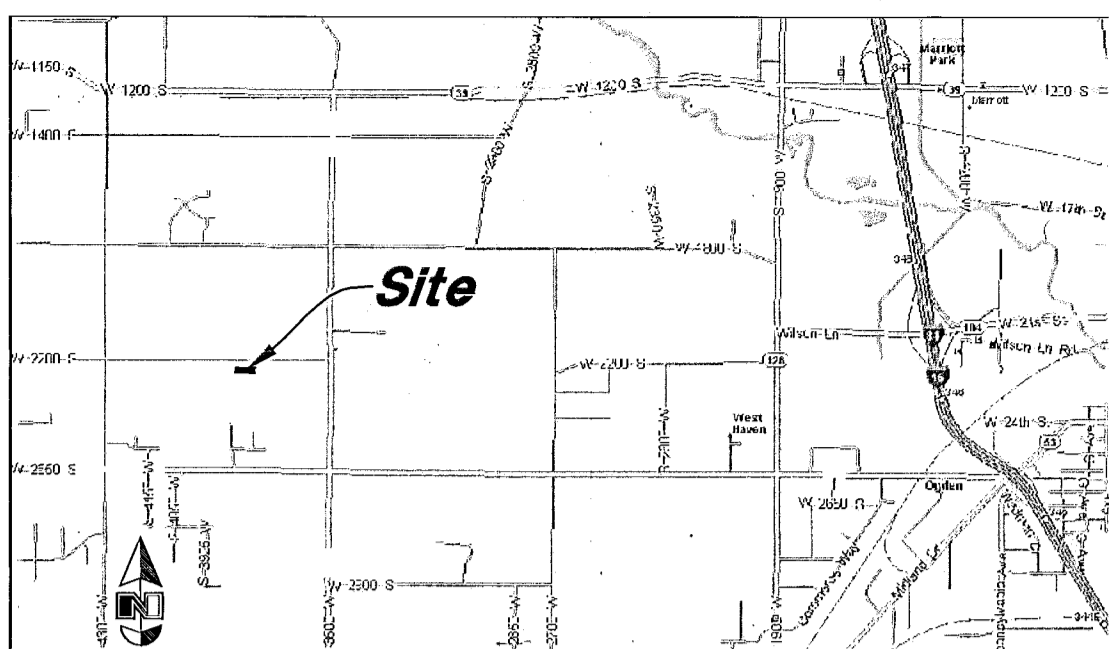

VICINITY MAP
(Not to Scale)

AGRICULTURAL NOTE

Agriculture is the preferred use in the agriculture zones. Agricultural operations as specified in the Land Use Code for a particular zone are permitted at any time including the operation of farm machinery and no allowed agricultural use shall be subject to restrictions on the basis that it interferes with activities of future residents of this subdivision.

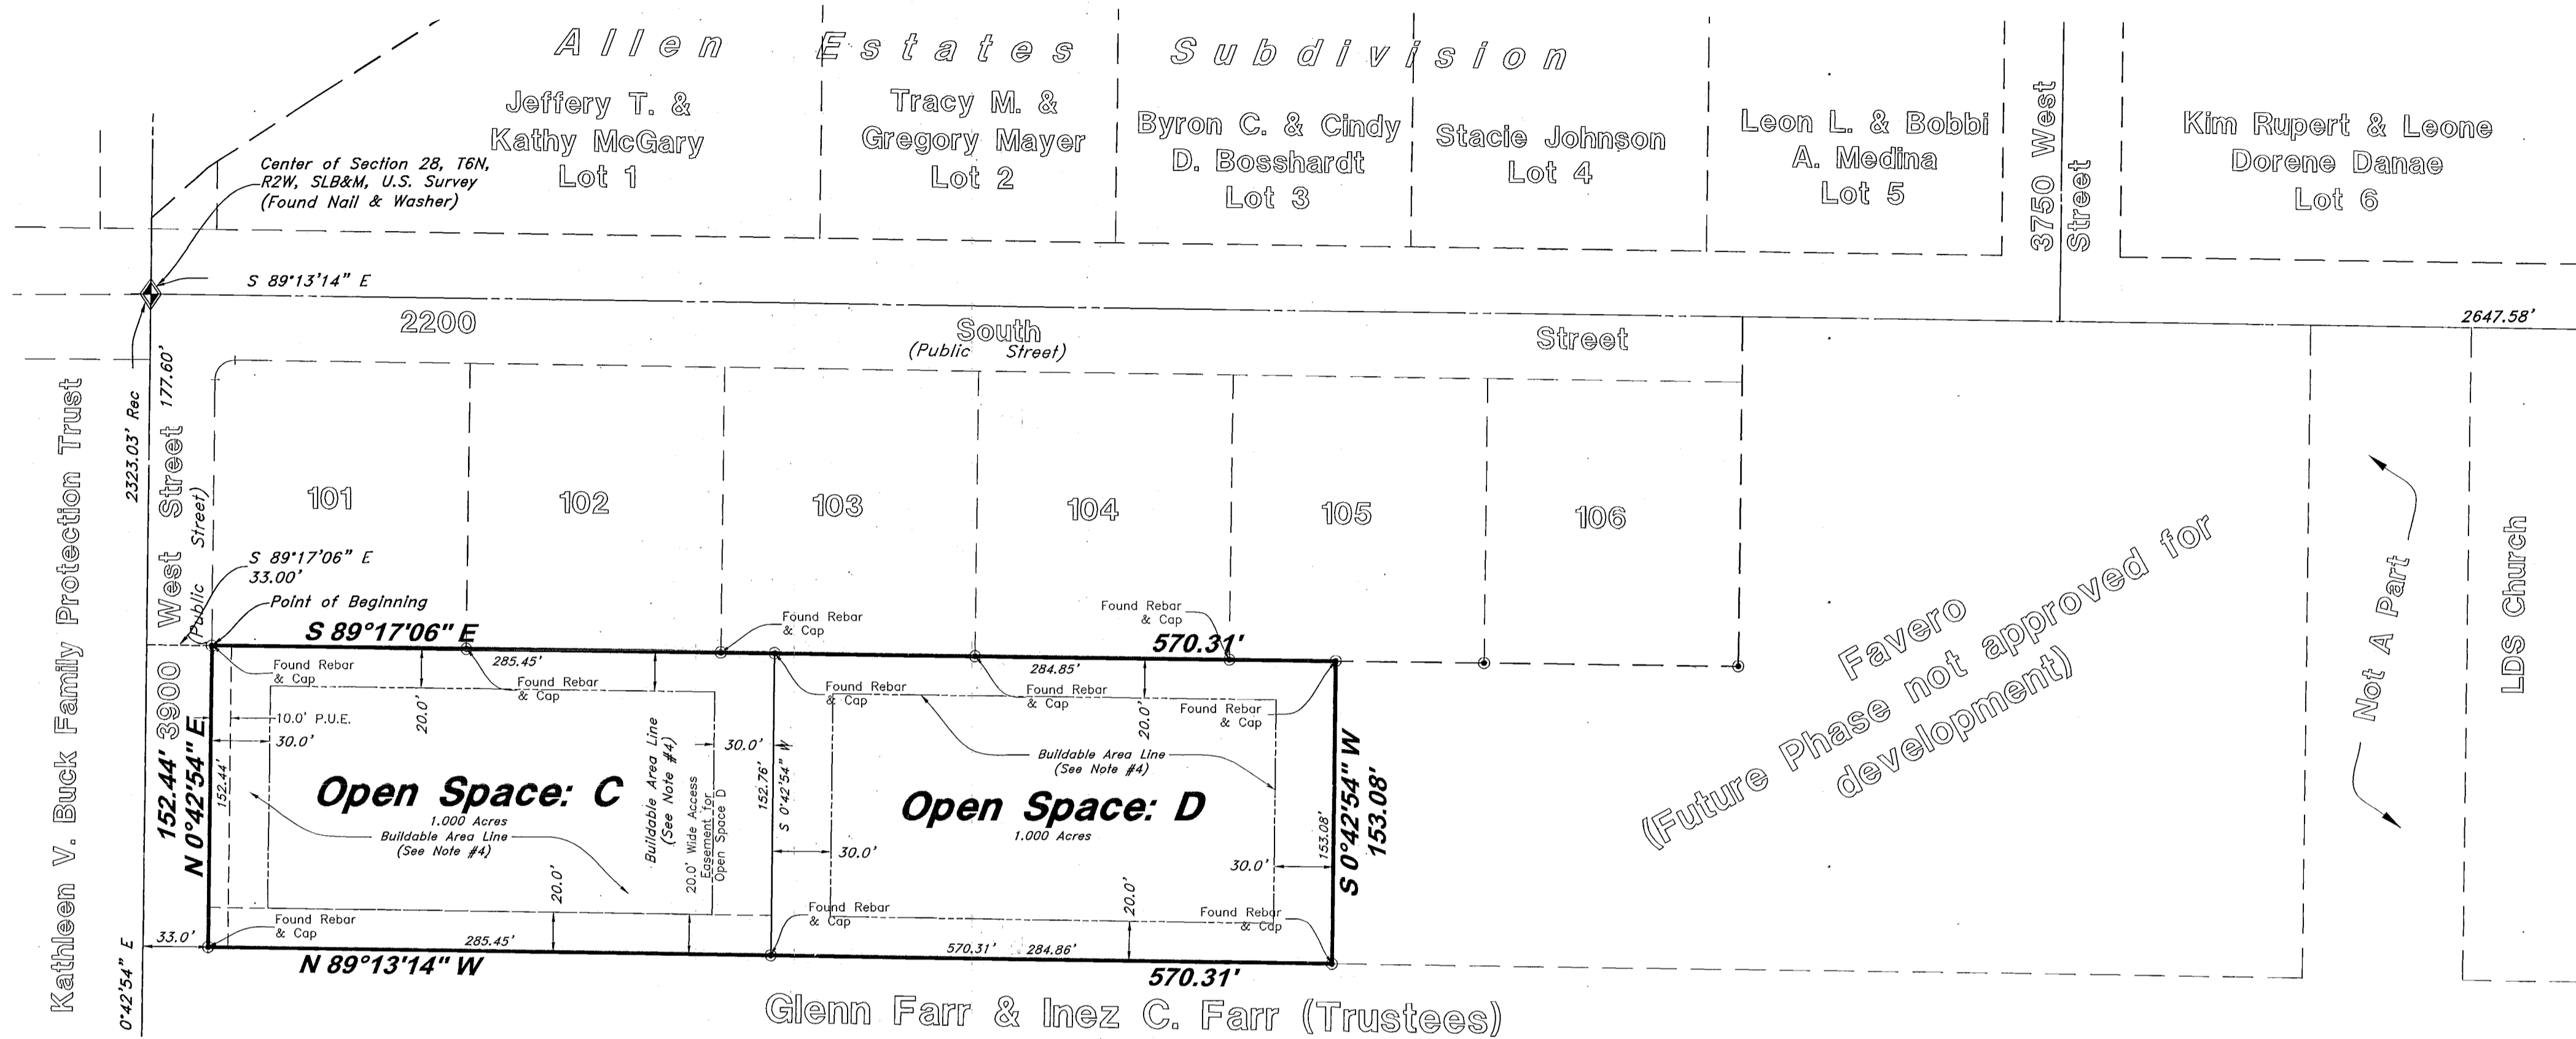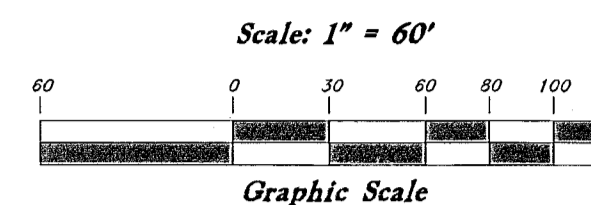

East Quarter Corner of Section 28, T6N, R2W, SLB&M, U.S. Survey (Found 3" Brass Cap Monument in the Intersection of 2200 South Street and 3500 West located approximately 6" below ground dated 1982 in fair condition. Monument has since been removed and replaced in 2018)

DESCRIPTIONS

A part of the Southeast Quarter of Section 28, Township 6 North, Range 2 West, Salt Lake Base and Meridian, U.S. Survey, Weber County, Utah:
 Beginning at a point on the Easterly Right of Way Line of 3900 West Street, said point being 177.60 feet South 0°42'54" East along the Section line and 33.00 feet South 89°17'06" East from the Center of said Section 28; and running thence South 89°17'06" East 570.31 feet; thence South 0°42'54" West 153.08 feet to the Northerly Line of the Glenn Farr & Inez C. Farr (Trustees) Property; thence along said Northerly Line North 89°13'14" West 570.31 feet to the Easterly Right of Way Line of said 3900 West Street; thence along said Easterly Right of Way Line North 0°42'54" East 152.44 feet to the Point of Beginning.
 Contains 87,120 Sq. Ft. or 2.000 Acres

Southeast Corner of Section 28, T6N, R2W, SLB&M, U.S. Survey (Found 3" Brass Cap Monument inside a ring and lid in the Intersection of 2550 South Street and 3500 West Street dated 2004 in good condition)

NARRATIVE

This Subdivision Plat was requested by Mr. Jed Ophelkens for the purpose of amending two (2) Open Space Parcels to show the buildable area.
 Brass Cap Monuments were found at the East Quarter Corner, South Quarter Corner and the Southeast Corner of Section 28, T6N, R2W, SLB&M.
 A line bearing South 0°36'20" West between these two monuments was used as the Basis of Bearings.
 The Property lines were reestablished based on the Favero's Legacy Cluster Subdivision - Phase 1 (Weber County Recorder Entry #2856339).
 Property Corners were monumented as depicted on this plat.

NOTE

- Property is subject to a 20.0 foot wide Storm Drain Easement of an undisclosed location per Storm Water Document Entry #2710617.
- Open Space parcels within this development which are less than ten (10) acres in area may only be owned by an owner of a lot within this development.
- The open space parcel owner, whether an individual or an association, shall use, manage, and maintain the owner's parcel in a manner that is consistent with the approved Open Space Preservation Plan.
- Building Size within the Buildable Area is limited by Restrictions within the Open Space Preservation Plan.

FLOOD PLAIN

This property lies entirely within flood zone X (unshaded) as shown on the FEMA Flood Insurance Rate Map for Weber County, Utah, Community Panel Number 49057C0425E dated 18 Dec. 2005. Flood Zone X is defined as "Areas determined to be outside the 0.2% annual chance flood plain" (no shading)

TAYLOR WEST WEBER WATER

This is to certify that this subdivision plat was duly approved by Taylor West Weber Water.
 Signed this _____ day of _____, 2018.

HOOPER WATER IMPROVEMENT DISTRICT

This is to certify that this subdivision plat was duly approved by Hooper Water Improvement District.
 Signed this _____ day of _____, 2018.

ENGINEER:
 Great Basin Engineering, Inc.
 c/o Andy Hubbard
 5746 South 1475 East Suite 200
 Ogden, Utah 84405
 (801) 394-4515


DEVELOPER:
 Jed L. Ophelkens
 3871 West 2200 South
 Ogden, UT 84401

ACKNOWLEDGMENT

State of Utah
 County of Weber } ss
 The foregoing instrument was acknowledged before me this 13 day of June 2018 by Jed L. Ophelkens and Lindsey Ophelkens.
 Residing At: Ray Utah
 Commission Number: 6085792
 Commission Expires: 11-26-2019
Jane Hall
 A Notary Public commissioned in Utah
Laura Hall
 Print Name

SURVEYOR'S CERTIFICATE

I, Andy Hubbard, do hereby certify that I am a Professional Land Surveyor in the State of Utah, and that I hold Certificate No. 6242920 in accordance with Title 58, Chapter 22, of the Professional Engineers and Land Surveyors Licensing Act. I also certify that I have completed a survey of the property described herein in accordance with Section 17-23-17 and that I have verified all measurements shown hereon this plat of Favero's Legacy Cluster Subdivision - Phase 1 - 1st Amendment, in Weber County, Utah and that it has been correctly drawn to the designated scale and is a true and correct representation of the following description of lands included in said subdivision, based on data compiled from records in the Weber County Recorder's Office. Monuments have been found or placed as represented on this plat. I furthermore certify that all lots within this Subdivision hereby meet all current lot width and area requirements of the Weber County Zoning Ordinance.
 Signed this 12th day of June, 2018.

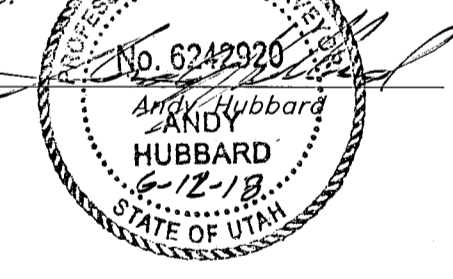

WEBER COUNTY ENGINEER

I hereby certify that the required public improvement standards and drawings for this subdivision conform with County standards and the amount of the financial guarantee is sufficient for the installation of these improvements.
 Signed this 14 day of JUNE, 2018

[Signature]
 Weber County Engineer

WEBER COUNTY ATTORNEY

I have examined the financial guarantee and other documents associated with this subdivision plat, and in my opinion they conform with the County Ordinance applicable thereto and now in force and effect.
 Signed this _____ day of _____, 2018.

 Weber County Attorney

WEBER COUNTY PLANNING COMMISSION APPROVAL

This is to certify that this subdivision plat was duly approved by the Weber County Planning Commission.
 Signed this 15th day of JUNE, 2018.
[Signature]
 ON BEHALF OF:
 Chairman, Weber County Planning Commission

WEBER COUNTY COMMISSION ACCEPTANCE

This is to certify that this subdivision plat, the dedication of streets and other public ways and financial guarantee of public improvements associated with this subdivision, thereon are hereby approved and accepted by the commissioners of Weber County, Utah.
 Signed this _____ day of _____, 2018.

 Chairman, Weber County Commission
 Attest:
 Title:

WEBER COUNTY SURVEYOR

I hereby certify that the Weber County Surveyor's Office has reviewed this plat and all conditions for approval by this office have been satisfied.
 The approval of this plat by the Weber County Surveyor does not relieve the licensed Land Surveyor who executed this plat from the responsibilities and/or liabilities associated therewith.
 Signed this 14th day of June, 2018.
[Signature]
 Weber County Surveyor

Legend

- Monument to be set (Rad.) Radial Line (N/R) Non-Radial Line
- PUE Public Utility Easement
- P&UDE Public Utility & Drainage Easement
- Fence
- Easement
- Buildable Area Line
- Existing Property Line
- Subject Property Line
- Section Line
- Set Hub & Tack
- A will be set Nail in Curb
- Extension of Property
- Set 5/8" x 24" Long Rebar & Cap w/ Lathe

OWNERS DEDICATION

We the undersigned owners of the herein described tract of land, do hereby set apart and subdivide the same into lots as shown on the plat and name said tract Favero's Legacy Cluster Subdivision - Phase 1 - 1st Amendment, and do hereby dedicate and grant to Weber County a perpetual right and easement on and over the Open Space parcels for agriculture preservation easements to guarantee to Weber County that the Open Space parcels remain open and undeveloped except for approved agricultural, recreational, and open space purposes except to be used and maintained by the owner of said parcel(s) for approved agricultural purposes, and also do grant and dedicate a perpetual right and easement over, upon and under the lands designated hereon as public utility easements, the same to be used for the maintenance and operation of public utility service line and storm drainage facilities, whichever is applicable as may be authorized by the governing authority.
 We also do hereby grant and dedicate to the owner of Open Space: D, a perpetual right and easement over, upon and under the lands designated hereon as "Access Easement for Open Space D" the same to be used for pedestrian and vehicular ingress and egress as may be required for the approved use and enjoyment of said parcel.

Signed this 13 Day of June, 2018.

[Signature]
 Jed L. Ophelkens - Owner

[Signature]
 Lindsey Ophelkens - Owner

SEE RECORD OF SURVEY # 5715