

# McNEIL GROUP

Designing for the Future Since 1983

6895 SOUTH 900 EAST MIDVALE, UTAH 84047



TE. (801) 255-7700 FAX (801) 255-8071

E-MAIL info@mcneileng.com WEB SITE AT www.mcneileng.com

## WEST WEBER 1, 2 The Church of JESUS CHRIST of Latter-Day Saints

4080 WEST 900 SOUTH

WEST WEBER, UTAH

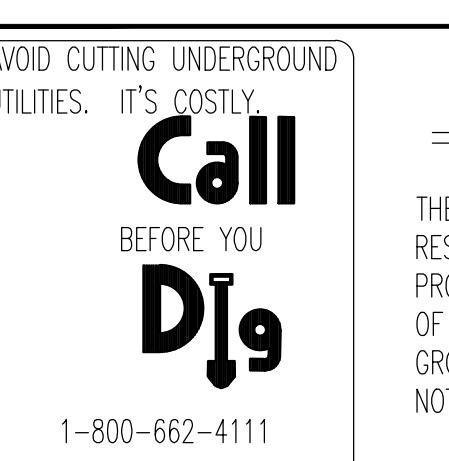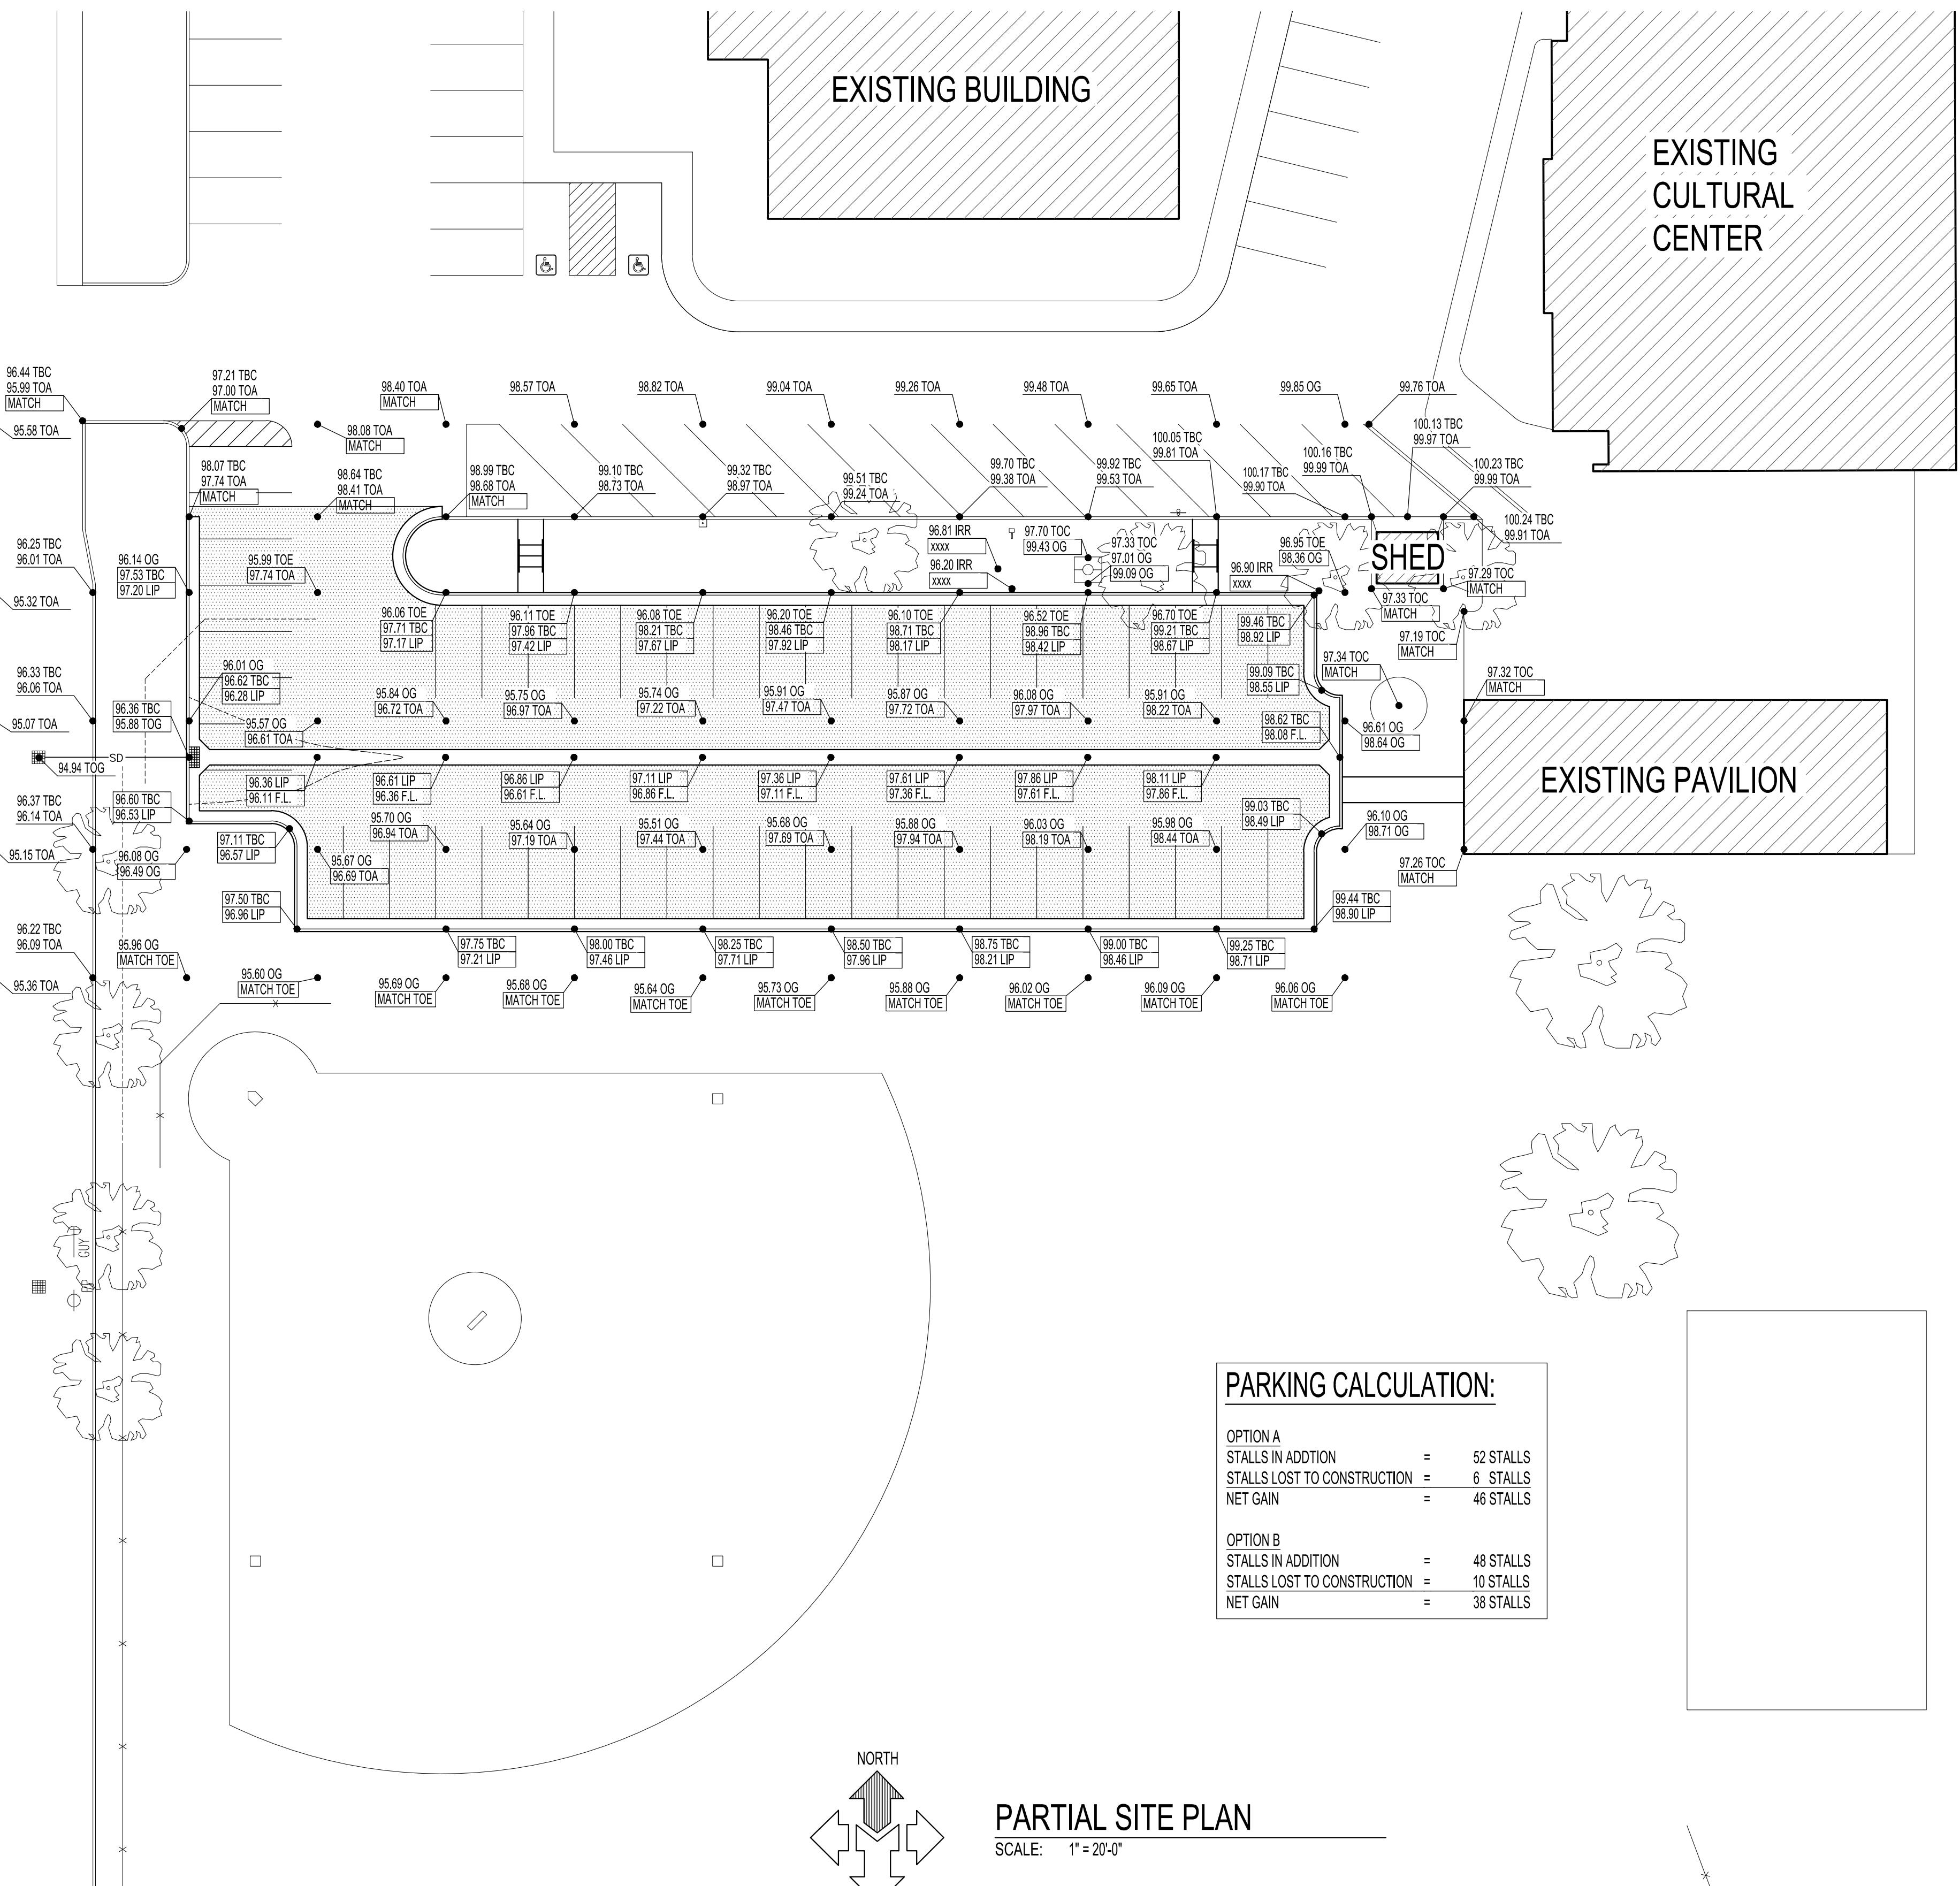

NOTICE!  
THE CONTRACTOR SHALL BE RESPONSIBLE FOR THE LOCATION, PROTECTION, AND RESTORATION OF ALL BURIED OR ABOVE GROUND UTILITIES, SHOWN OR NOT SHOWN ON THE PLANS.

**SITE PLAN**  
**C1.01**