


MCNEIL ENGINEERING - SURVEYING, L.C. MCNEIL ENGINEERING STRUCTURAL, L.C. MCNEIL ASPEN CONSULTANTS, L.C. MCNEIL ENGINEERING - CIVIL, L.C.

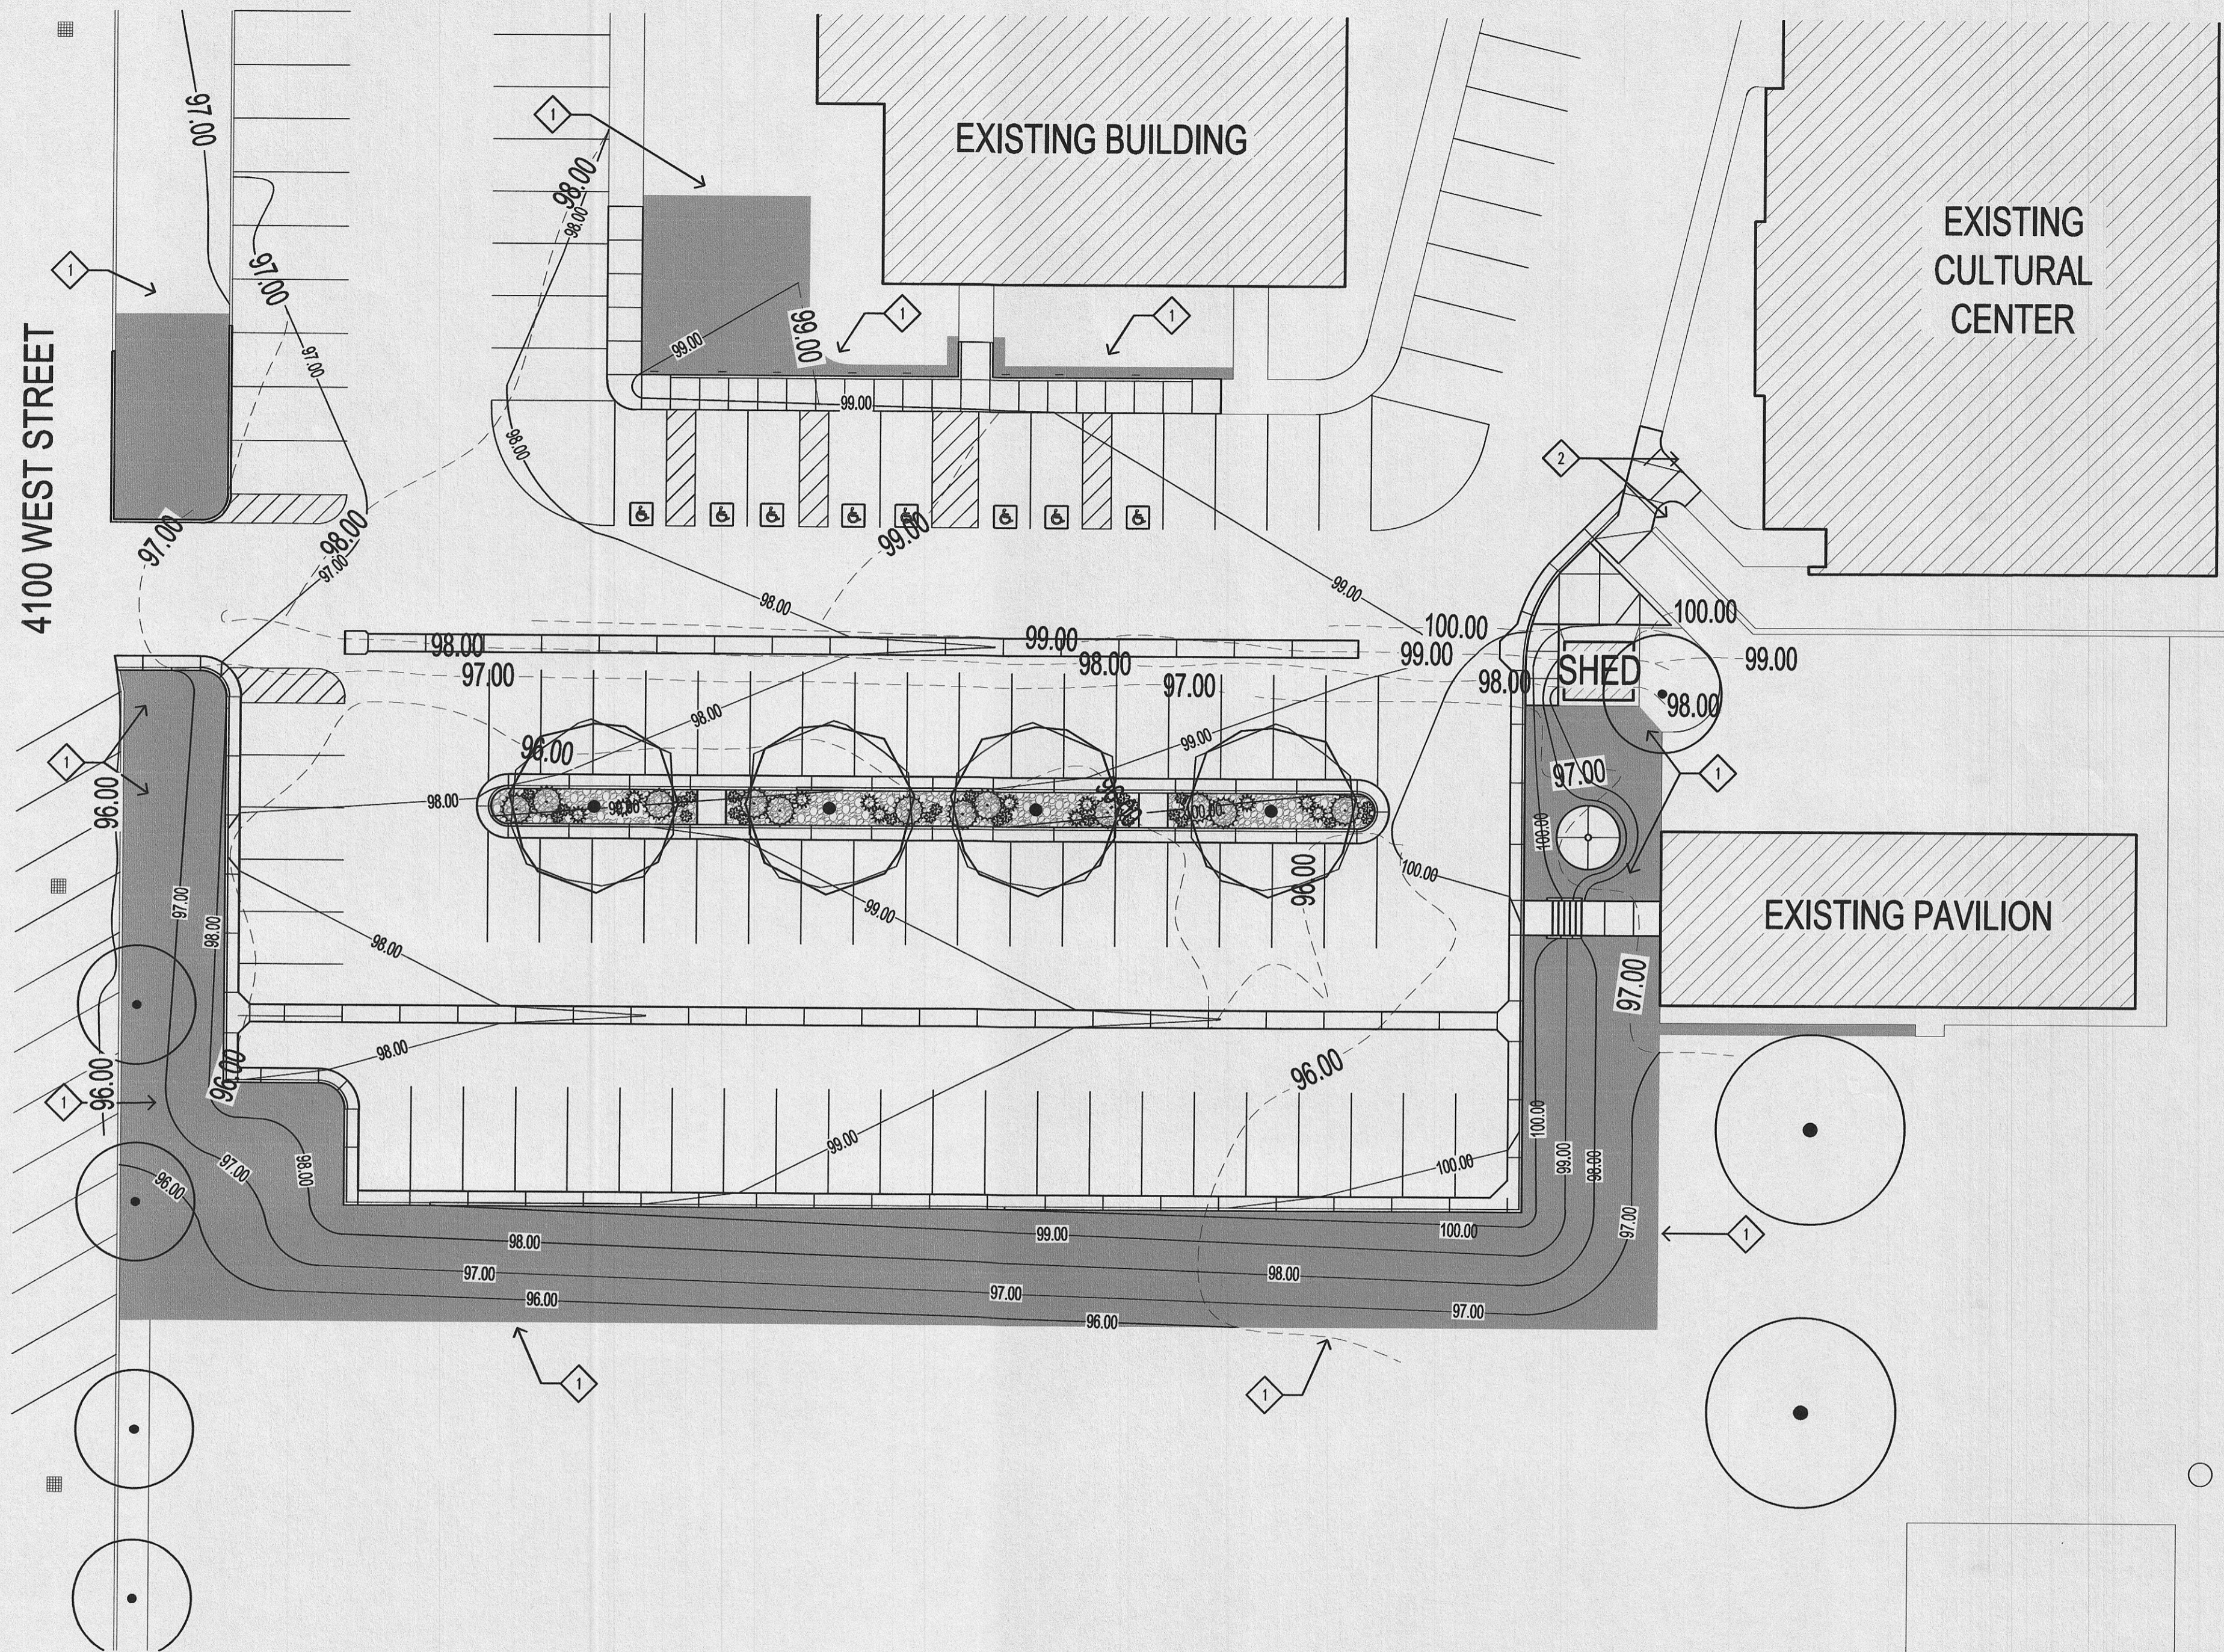

PLANTING PLAN
SCALE: 1" = 20'-0"

PLANTING LEGEND

SYMBOL	QUANTITY	COMMON NAME	BOTANICAL NAME	SIZE	NOTE
TREES					
		EXISTING TREE TO REMAIN			
	4	IMPERIAL HONEY LOCUST	<i>Gleditsia triacanthos inermis 'Imperial'</i>	2" Caliper	See Detail E/L5.01
SHRUBS					
	12	BLUE CHIP JUNIPER	<i>Juniperus horizontalis 'Blue Chip'</i>	5 Gallon	See Details B&C/L5.01
PERENNIALS & GRASSES					
	12	HAMELN FOUNTAIN GRASS	<i>Pennisetum alopecuroides 'Hameln'</i>	1 Gallon	See Detail D/L5.01
	24	STELLA D' ORO DAYLILY	<i>Hemerocallis 'Stella d' Oro'</i>	1 Gallon	See Detail D/L5.01
DECORATIVE STONE & BOULDERS					
	851 s.f.	STONE MULCH, 3/4"-8" DIAMETER "SOUTHTOWN" FROM NEPHI SANDSTONE (435) 623-2332 OR APPROVED EQUAL INSTALLED A MINIMUM 5" DEEP.	Install over Dewitts Pro 5 weed barrier fabric.		See Detail H/L5.01
LAWN					
	11,071 s.f.	LAWN SOD TO MATCH EXISTING			See Detail A/L5.01

PLANTING NOTES

1. ALL QUANTITIES ARE SHOWN AS AN AID ONLY. IT SHALL BE THE SOLE RESPONSIBILITY OF THE CONTRACTOR FOR ALL QUANTITY CALCULATIONS BASED ON THE PLANTING PLAN.
2. PLANT COMMON NAMES ARE SHOWN AS AN REFERENCE ONLY. USE COMPLETE BOTANICAL NAMES WHEN PURCHASING ALL PLANT MATERIAL.

REFERENCE NOTES

1. RESTORE GRADE AND REPAIR SOD AT ALL AREAS DAMAGED BY WORK COMPLETED UNDER THIS CONTRACT. EXISTING TURF SHALL BE CUT WITH CLEAN AND STRAIGHT EDGES. NEW SOD TO MATCH EXISTING SOD'S GRADE CREATING A SMOOTH TRANSITION.
2. RESTORE AND REPAIR SHRUB BED AT ALL AREAS DAMAGED BY WORK COMPLETED UNDER THIS CONTRACT.

McNEIL GROUP
Designing for the Future Since 1983™
 8610 So. Sandy Parkway, Suite 200 Sandy, Utah 84070
 TEL: (801) 255-7700 FAX: (801) 255-8071
 E-MAIL: info@mcneileng.com WEB SITE: AT www.mcneil-group.com



WEST WEBER 1, 2
The Church of Jesus Christ of Latter-Day Saints
 4080 WEST 900 SOUTH
 WEST WEBER, UTAH

REV	DATE	DESCRIPTION

PROJECT NO:	11358
CAD DWG. FILE:	11358-PLN.dwg
DRAWN BY:	NMD
PROPERTY NO:	502-2681
DESIGNED BY:	BE
FIELD CREW:	RJD
CHECKED BY:	SS
DATE:	MAY 2012

SHEET TITLE
PLANTING PLAN

L1.01
SHEET 13 OF 17

AVOID CUTTING UNDERGROUND UTILITIES. IT'S COSTLY.

Call Digs

1-800-662-4111

NOTICE:
THE CONTRACTOR SHALL BE RESPONSIBLE FOR THE LOCATION, PROTECTION, AND RESTORATION OF ALL BURIED OR ABOVE GROUND UTILITIES, SHOWN OR NOT SHOWN ON THE PLANS.

S:\2011Files\11358\landscape\Prod DWG\11358-PLN.dwg May 03, 2012 - 4:58pm