




A SOD INSTALLATION
NOT TO SCALE

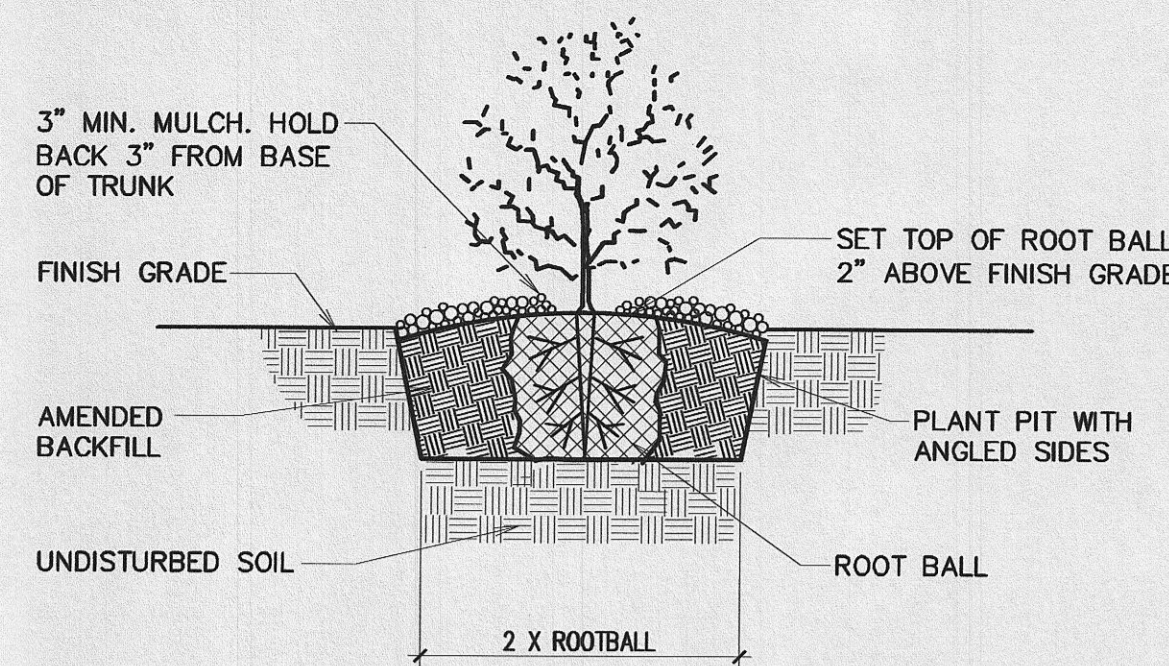


B SHRUB PLANTING
NOT TO SCALE

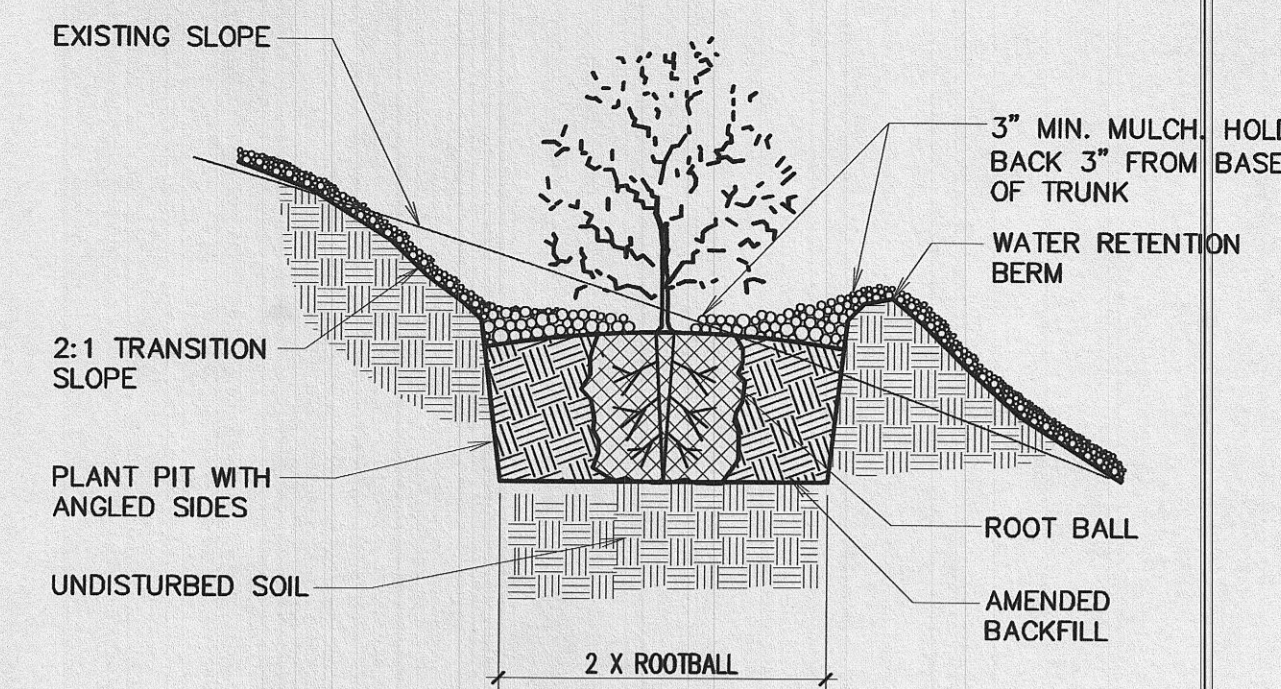


C SHRUB PLANTING ON SLOPE
NOT TO SCALE

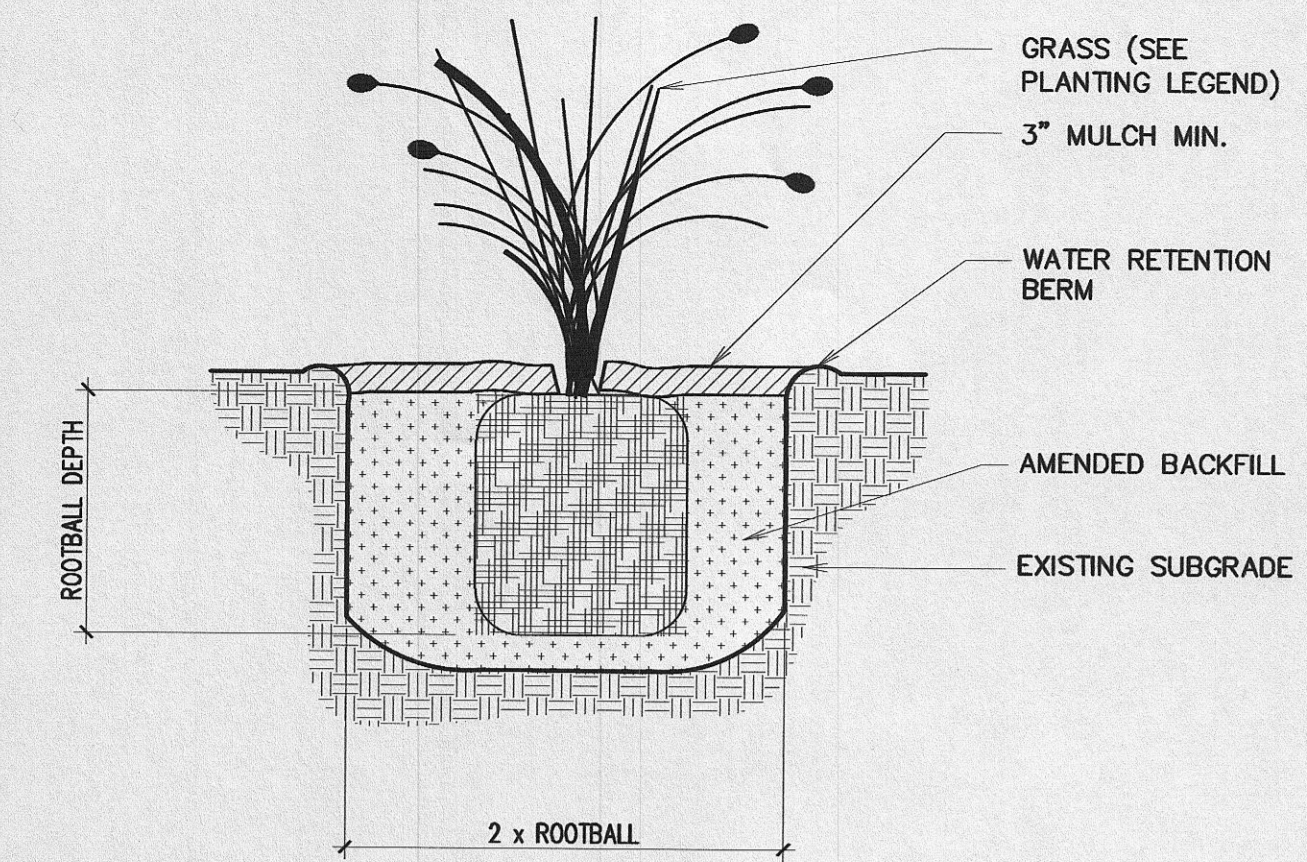


D ORNAMENTAL GRASSES PLANTING
NOT TO SCALE

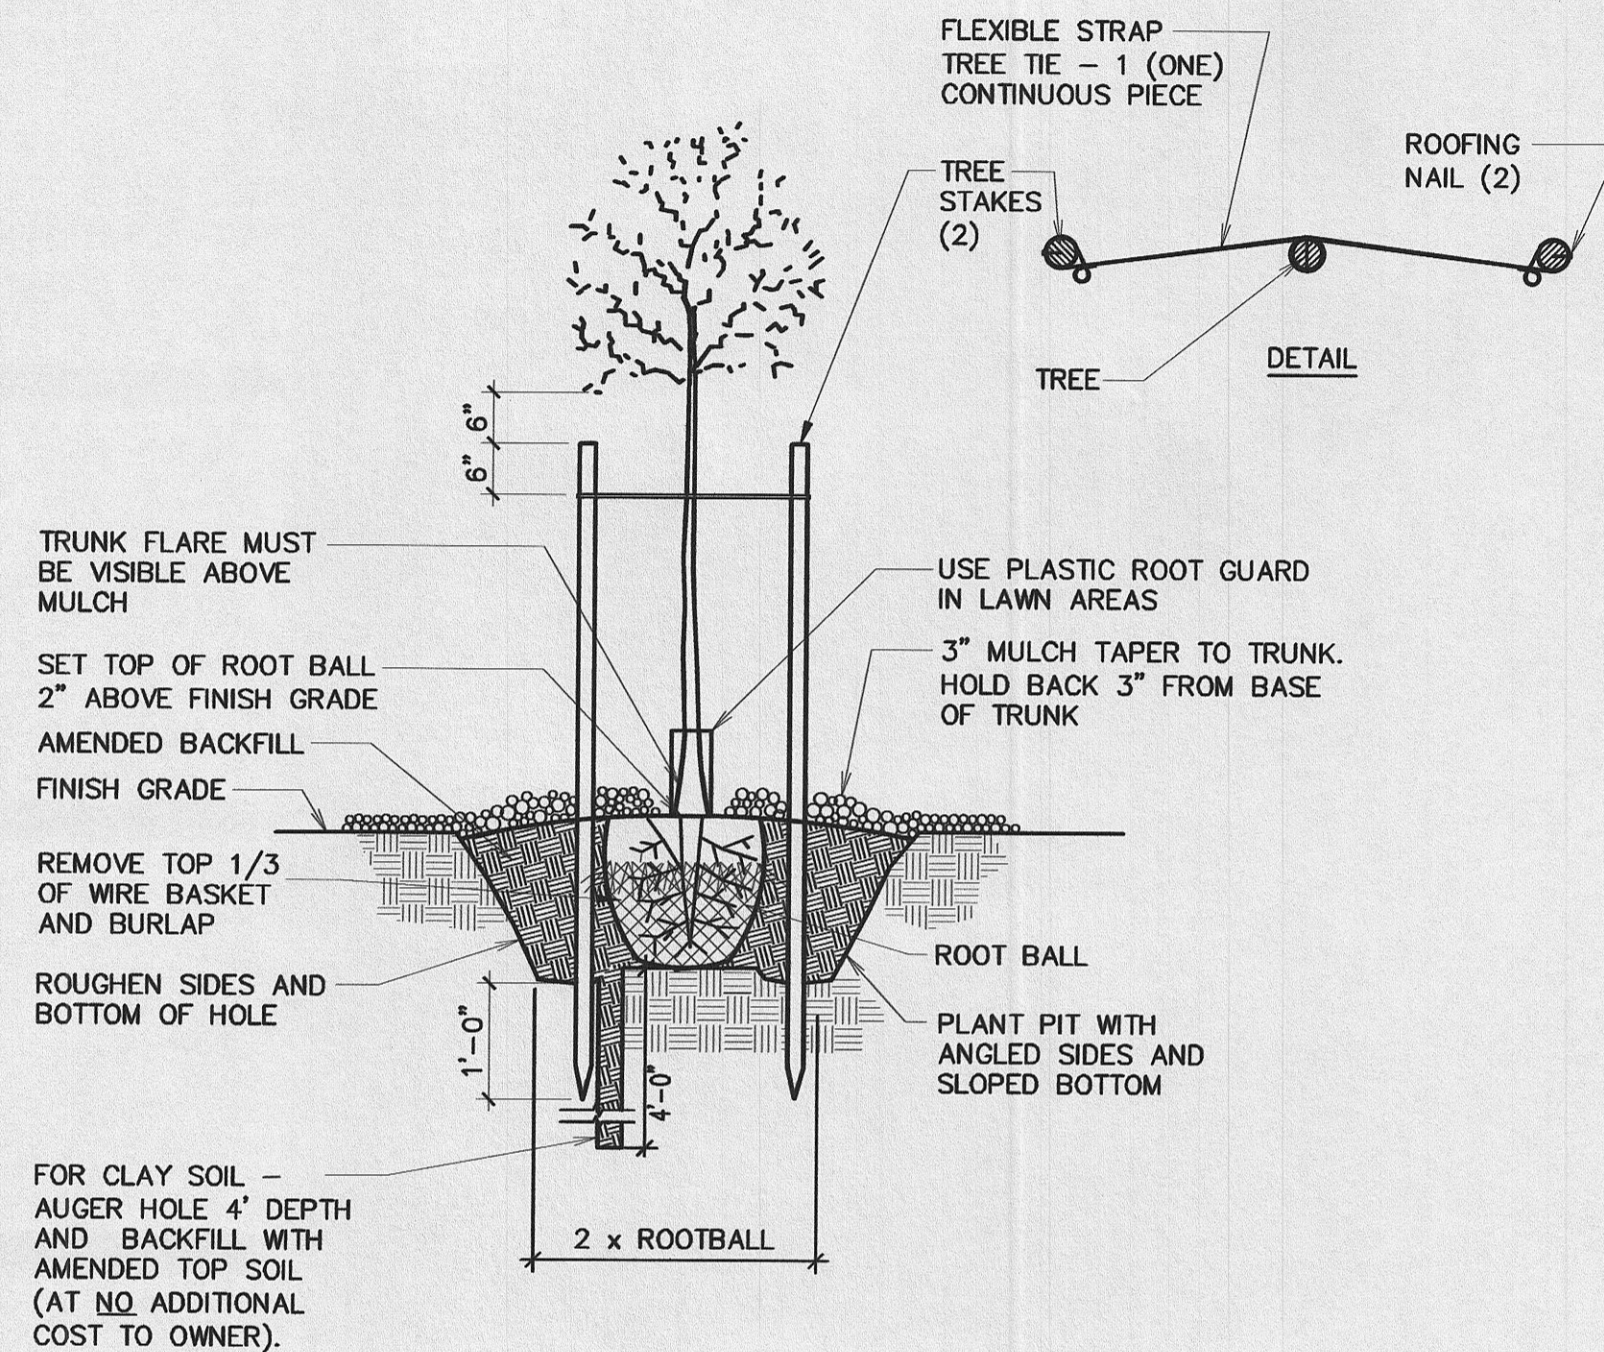


E TREE PLANTING AND STAKING
NOT TO SCALE

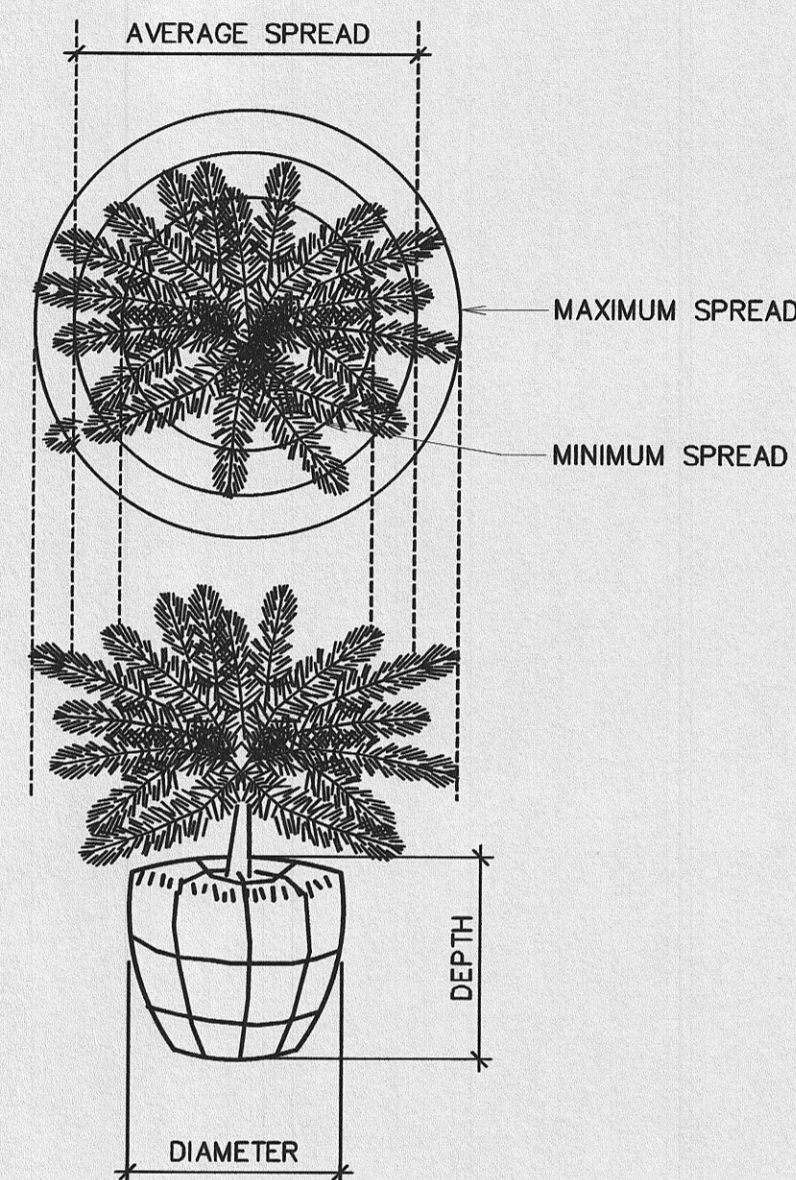

F TYPICAL MEASUREMENT FOR PROSTRATE TYPE PLANTS
NOT TO SCALE

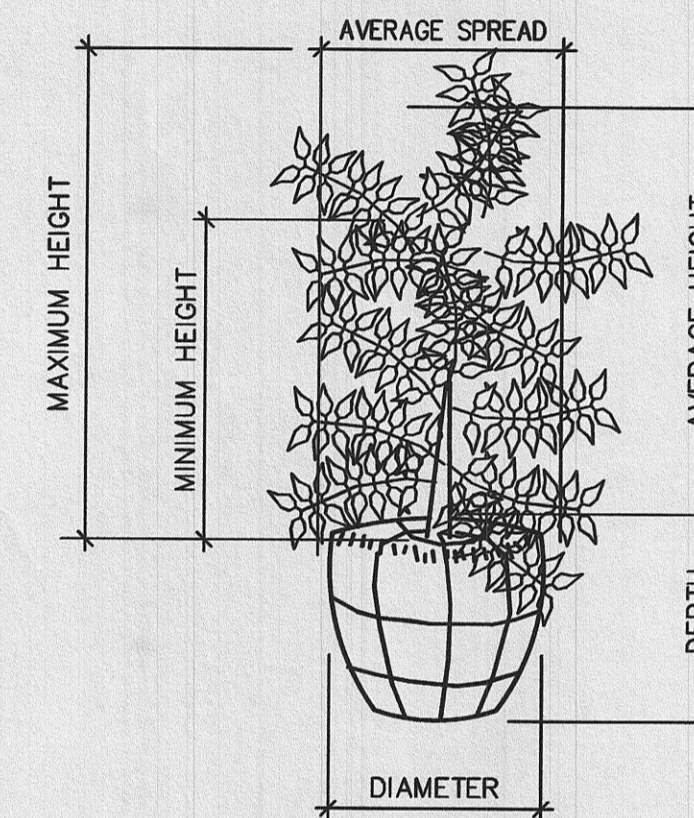


G TYPICAL MEASUREMENT FOR BROAD UPRIGHT TYPE
NOT TO SCALE

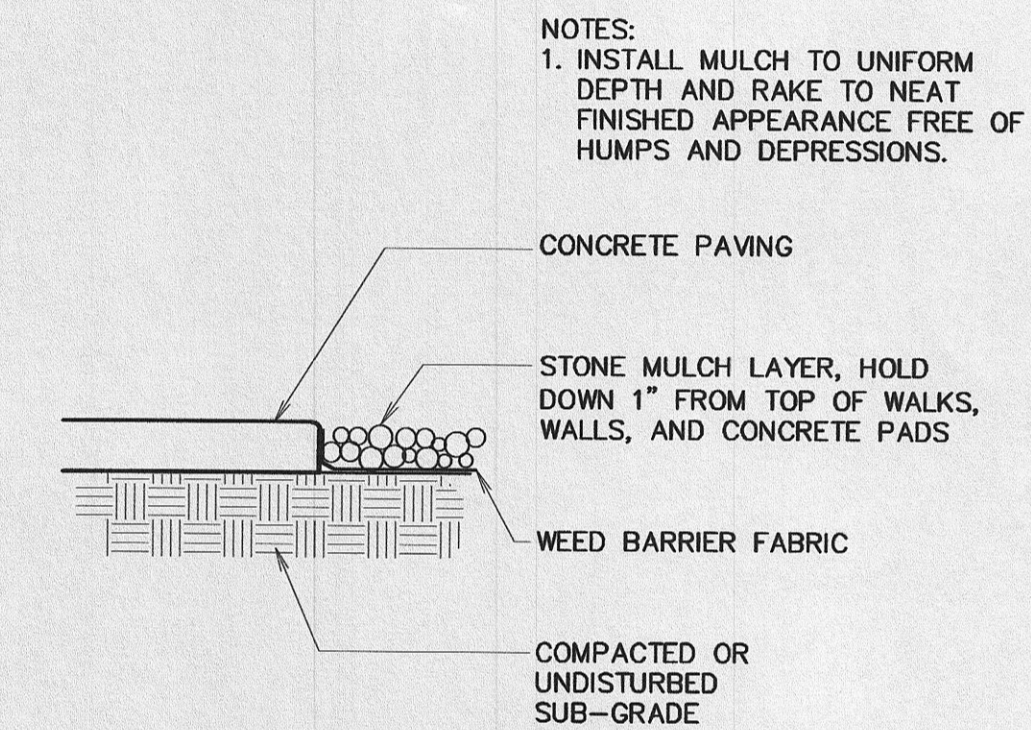

H MULCH
NOT TO SCALE

McNEIL GROUP
Designing for the Future Since 1983™
 8610 So. Sandy Parkway, Suite 200 Sandy, Utah 84070
 TEL: (801) 255-7700 FAX: (801) 255-8071
 E-MAIL: info@mcneileng.com WEB SITE: AT www.mcneil-group.com

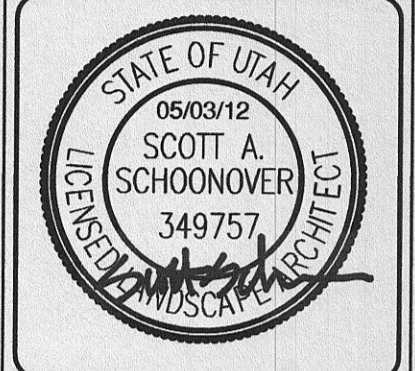

WEST WEBER 1, 2
The Church of Jesus Christ of Latter-Day Saints
 4080 WEST 900 SOUTH
 WEST WEBER, UTAH

REV	DATE	DESCRIPTION

PROJECT NO:	11358
CAD DWG. FILE:	11358-DETL.DWG
DRAWN BY:	NMD
PROPERTY NO:	502-2681
DESIGNED BY:	BE
FIELD CREW:	NMD
CHECKED BY:	SS
DATE:	MAY 2012

SHEET TITLE
PLANTING DETAILS

L5.01
 SHEET 15 OF 17

S:\2011Files\11358\Landscaping\Prod DWG\11358-DETL.dwg May 03, 2012 - 4:53pm

MCNEIL ENGINEERING - SURVEYING, L.C. MCNEIL ENGINEERING STRUCTURAL, L.C. MCNEIL ASPEN CONSULTANTS, L.C. MCNEIL ENGINEERING - CIVIL, L.C.