


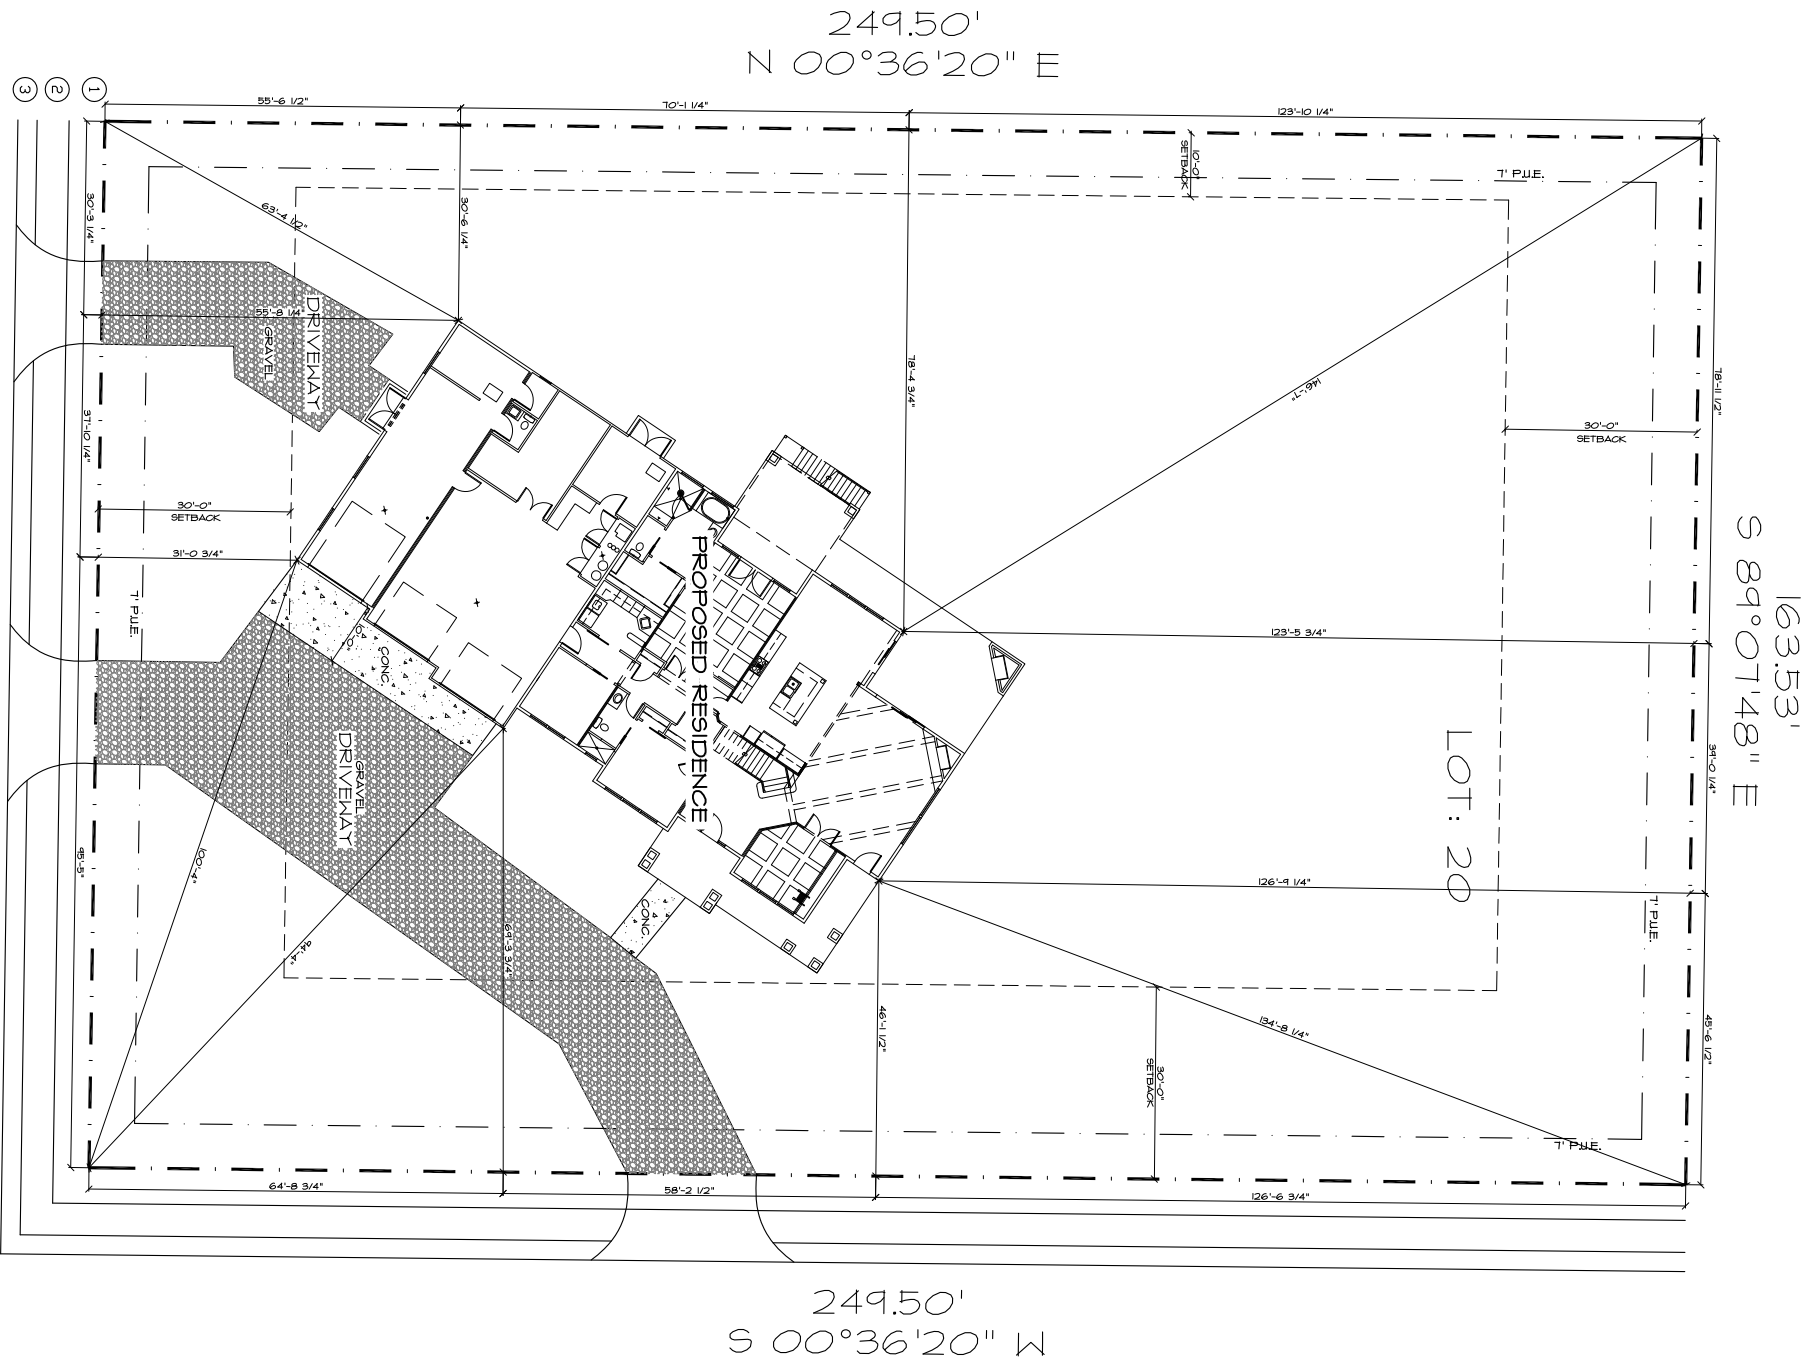

SCALE : 1" = 30'

FAVERO RESIDENCE  
LOT 20 GALLOP BEND  
3662 W 2550 S  
TAYLOR, UTAH