


BOBCAT RIDGE PRELIMINARY PLAT

LOCATED IN ALL OF SECTION 8,
 TOWNSHIP 7 NORTH, RANGE 2 EAST
 SALT LAKE BASE & MERIDIAN,
 WEBER COUNTY, UTAH
 JUNE 2018

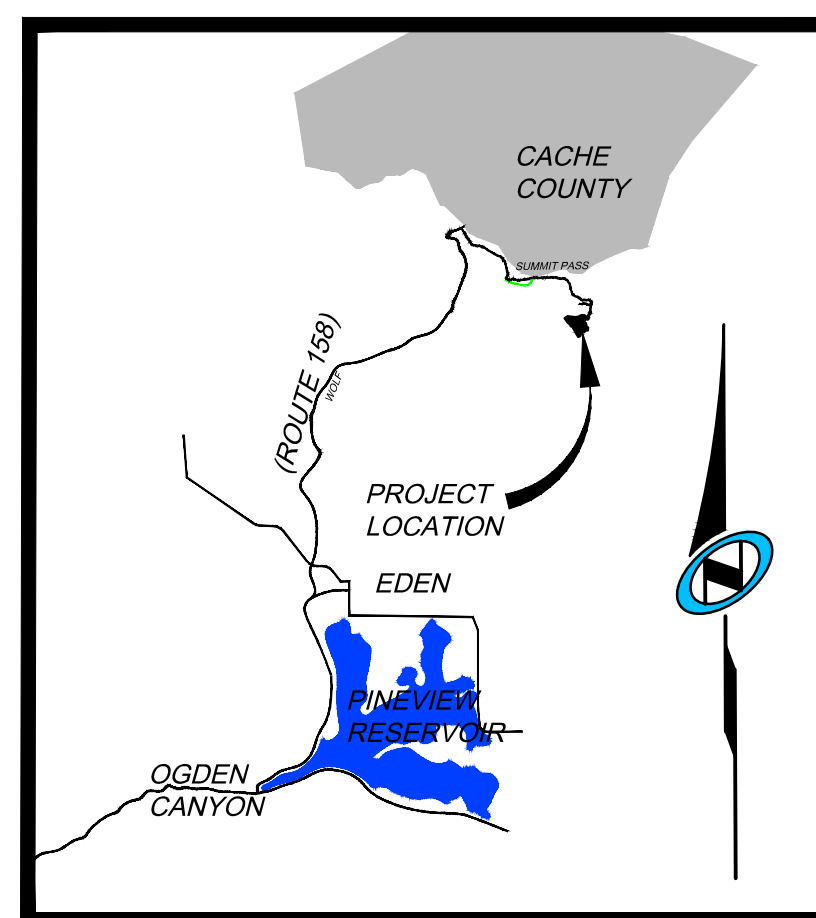

VICINITY MAP
N.T.S.

PLAT NOTES:

OWNER'S DEDICATION:

SMHG PHASE I LLC ("DECLARANT"), AS THE OWNER OF THE HEREIN DESCRIBED TRACT OF LAND, DOES HEREBY SET APART AND SUBDIVIDE THE SAME INTO LOTS AND PARCELS AS SHOWN HEREON, SUBJECT TO ALL OF THE RESTRICTIONS, RIGHTS AND LIMITATIONS SET FORTH IN THE PLAT NOTES, AND NAME SAID TRACT, TO BE KNOWN AS BOBCAT RIDGE, AND DOES HEREBY:

- OPEN SPACE.** GRANT AND DEDICATE TO WEBER COUNTY A PERPETUAL OPEN SPACE RIGHT AND EASEMENT ON AND OVER THE OPEN SPACE PARCELS FOR THE LIMITED PURPOSE OF GUARANTEEING TO WEBER COUNTY THAT THE OPEN SPACE PARCELS REMAIN OPEN AND UNDEVELOPED EXCEPT FOR APPROVED RECREATIONAL, PARKING AND OPEN SPACE PURPOSES. THE FOREGOING SHALL NOT CONSTITUTE A DEDICATION OF THE OPEN SPACE PARCELS FOR PUBLIC USE, SUCH PARCELS BEING RESTRICTED TO USE BY THE ASSOCIATION MEMBERS AND THEIR GUESTS AND OTHERS AS SET FORTH IN THE NEIGHBORHOOD DECLARATION AND THE MASTER DECLARATION.
- PUBLIC UTILITY AND DRAINAGE EASEMENTS.** GRANT AND DEDICATE TO WEBER COUNTY A PERPETUAL RIGHT AND EASEMENT OVER, UPON AND UNDER THE LANDS DESIGNATED HEREOF AS PUBLIC UTILITY, STORM WATER DETENTION PONDS AND DRAINAGE EASEMENTS, THE SAME TO BE USED FOR THE INSTALLATION MAINTENANCE AND OPERATION OF PUBLIC UTILITY SERVICE LINE, STORM DRAINAGE FACILITIES, OR FOR THE PERPETUAL PRESERVATION OF WATER CHANNELS IN THEIR NATURAL STATE WHICHEVER IS APPLICABLE AS MAY BE AUTHORIZED BY THE GOVERNING AUTHORITY, WITH NO BUILDINGS OR STRUCTURES BEING ERRECTED WITHIN SUCH EASEMENTS.
- PRIVATE STREETS, ACCESS, RIGHT-OF-WAYS.** DEDICATE AND RESERVE UNTO DECLARANT, ITS HEIRS, GRANTEES AND ASSIGNS, A RIGHT-OF-WAY TO BE USED IN COMMON WITH ALL OTHERS WITHIN SAID SUBDIVISION (AND THOSE ADJOINING SUBDIVISIONS) THAT MAY BE SUBDIVIDED BY THE UNDERSIGNED OWNER, ITS SUCCESSORS OR ASSIGNS) ON, OVER AND ACROSS ALL THOSE PORTIONS OF PARTS OF SAID TRACT OF LAND DESIGNATED ON SAID PLAT AS PRIVATE STREETS AND ACCESS TO THE INDIVIDUAL LOTS, TO BE MAINTAINED BY SUMMIT EDEN MOUNTAIN HOMES ASSOCIATIONS, INC. A UTAH NONPROFIT CORPORATION ("NEIGHBORHOOD ASSOCIATION") WHOSE MEMBERSHIP CONSISTS OF DECLARANT AND THE OWNERS OF THE LOT DEPICTED HEREON.

IN WITNESS WHEREOF, DECLARANT HAS EXECUTED THIS OWNER'S DEDICATION AS OF THE _____ DAY OF _____, 20____.

SMHG PHASE I LLC, A DELAWARE LIMITED LIABILITY COMPANY.

BY: SMHG INVESTMENTS, LLC, A DELAWARE LIMITED LIABILITY COMPANY
 ITS: SOLE MEMBER

BY: _____
 NAME: _____
 TITLE: AUTHORIZED SIGNATORY

ACKNOWLEDGEMENT:

STATE OF UTAH _____ } S.S.
 COUNTY OF _____

THE FOREGOING INSTRUMENT WAS ACKNOWLEDGED BEFORE ME THIS _____ DAY OF _____, 20____, BY _____, THE AUTHORIZED SIGNATORY FOR SMHG INVESTMENTS LLC, THE SOLE MEMBER OF SMHG PHASE I LLC.

 NOTARY PUBLIC
 MY COMMISSION EXPIRES: _____
 RESIDING IN: _____

LIEN HOLDER'S CONSENT:

PEAK STREET MANAGEMENT, LLC, A DELAWARE LIMITED LIABILITY COMPANY, AS ASSIGNEE AND CURRENT HOLDER/BENEFICIARY OF A SECURITY INTEREST AGAINST SOME OR ALL OF THE PROPERTY DESCRIBED IN THIS SUBDIVISION PLAT, WHICH INTEREST IS EVIDENCED BY THAT CERTAIN DEED OF TRUST RECORDED JUNE 24, 2014, AS ENTRY NO. 2649512 IN THE OFFICE OF THE WEBER COUNTY RECORDER, DOES HEREBY CONSENT TO THE RECORDING OF AND SUBORDINATE ITS INTEREST TO THIS SUBDIVISION PLAT. PEAK STREET MANAGEMENT, LLC, HEREBY REPRESENTS THAT IT IS THE PRESENT OWNER OF THE LIEN/INTEREST DESCRIBED HEREIN.

 BY: _____
 ITS: _____

STATE OF _____ } S.S.
 COUNTY OF _____

SWORN AND SUBSCRIBED TO BEFORE ME THIS _____ DAY OF _____, 20____
 BY _____, THE _____, AND DULY AUTHORIZED
 AGENT OF AIND FOR PEAK STREET MANAGEMENT, LLC.

SURVEYOR'S CERTIFICATE

I, NATHAN CHRISTENSEN, DO HEREBY CERTIFY THAT I AM A REGISTERED PROFESSIONAL LAND SURVEYOR AND HOLD A LICENSE IN THE STATE OF UTAH IN ACCORDANCE WITH TITLE 58, CHAPTER 22, PROFESSIONAL ENGINEERS AND PROFESSIONAL LAND SURVEYORS ACT, AND THAT I HAVE COMPLETED A SURVEY OF THE PROPERTY DESCRIBED ON THIS PLAT IN ACCORDANCE WITH SECTION 17-23-17 AND HAVE VERIFIED ALL MEASUREMENTS AND HAVE PLACED MONUMENTS AS REPRESENTED ON THIS PLAT, IN ACCORDANCE WITH STATE CODE AND COUNTY ORDINANCE WCO 106-1-8(C)(2), AND THAT THIS PLAT, BOBCAT RIDGE, IN WEBER COUNTY, UTAH, HAS BEEN DRAWN CORRECTLY TO THE DESIGNATED SCALE AND IS A TRUE AND CORRECT REPRESENTATION OF THE HEREON DESCRIBED LANDS, BASED UPON DATA COMPILED FROM RECORDS IN THE WEBER COUNTY RECORDER'S OFFICE AND FROM SAID SURVEY MADE ON THE GROUND. I FURTHER CERTIFY THAT THE REQUIREMENTS OF APPLICABLE STATUTES AND ORDINANCES OF WEBER COUNTY CONCERNING ZONING REQUIREMENTS REGARDING LOT MEASUREMENTS HAVE BEEN COMPLIED WITH.

NATHAN CHRISTENSEN
 PROFESSIONAL LAND SURVEYOR
 UTAH CERTIFICATE NO. 10175991


LEGAL DESCRIPTION

BEGINNING AT A POINT AT THE SOUTHWEST CORNER OF THE SUMMIT PASS ROAD EXTENSION, AS RECORDED IN THE OFFICE OF THE WEBER COUNTY RECORDER AT ENTRY NO. 2672934, BOOK 75, PAGE 13-27, SAID POINT ALSO BEING SOUTH 1565.51 FEET AND EAST 1307.63 FEET, FROM THE NORTH QUARTER CORNER OF SECTION 8, TOWNSHIP 7 NORTH, RANGE 2 EAST, SALT LAKE BASE AND MERIDIAN (BASIS OF BEARINGS FOR THIS DESCRIPTION IS NORTH 89°55'51" WEST ALONG THE LINE BETWEEN THE NORTHWEST CORNER OF SECTION 6, TOWNSHIP 7 NORTH, RANGE 2 EAST, SALT LAKE BASE AND MERIDIAN AND THE MONUMENT AT THE INTERSECTION OF THE WEBER/CACHE COUNTY LINE, TIE FROM THE NORTHWEST CORNER OF SECTION 6 TO THE NORTH QUARTER CORNER OF SECTION 8 IS SOUTH 53°43'38" EAST 9312.68 FEET); THENCE 588°52'06"E 66.00 FEET ALONG THE SOUTHERN EXTENSION OF SAID SUMMIT PASS; THENCE ALONG A NON-TANGENT CURVE TO THE RIGHT HAVING A RADIUS OF 333.00 FEET, THROUGH A CENTRAL ANGLE OF 30°01'44" (CHORD BEARING AND DISTANCE OF S16°06'54"W 173.54 FEET) FOR AN ARC DISTANCE OF 174.53 FEET; THENCE S31°07'46"W 306.51 FEET; THENCE ALONG A CURVE TO THE LEFT HAVING A RADIUS OF 217.00 FEET, THROUGH A CENTRAL ANGLE OF 27°53'19" (CHORD BEARING AND DISTANCE OF S17°10'17"W 104.58 FEET) FOR AN ARC DISTANCE OF 105.62 FEET; THENCE S03°14'27"W 8.24; THENCE ALONG A CURVE TO THE LEFT HAVING A RADIUS OF 23.00 FEET, THROUGH A CENTRAL ANGLE OF 82°49'09" (CHORD BEARING AND DISTANCE OF S38°10'07"E 30.43 FEET) FOR AN ARC DISTANCE OF 33.25 FEET; THENCE S10°25'18"W 50.00 FEET; THENCE ALONG A NON-TANGENT CURVE TO THE LEFT HAVING A RADIUS OF 375.00 FEET, THROUGH A CENTRAL ANGLE OF 39°44'54" (CHORD BEARING AND DISTANCE OF S80°32'51"W 254.97 FEET) FOR AN ARC DISTANCE OF 260.15 FEET; THENCE S60°40'24"W 99.86 FEET; THENCE ALONG A CURVE TO THE LEFT HAVING A RADIUS OF 23.00 FEET, THROUGH A CENTRAL ANGLE OF 90°00'00" (CHORD BEARING AND DISTANCE OF S15°40'24"W 32.53 FEET) FOR AN ARC DISTANCE OF 36.13 FEET; THENCE S29°19'36"E 112.70 FEET; THENCE ALONG A CURVE TO THE LEFT HAVING A RADIUS OF 175.00 FEET, THROUGH A CENTRAL ANGLE OF 24°20'18" (CHORD BEARING AND DISTANCE OF S41°29'45"E 73.78 FEET) FOR AN ARC DISTANCE OF 74.34 FEET; THENCE S53°39'54"E 20.82 FEET; THENCE ALONG A CURVE TO THE RIGHT HAVING A RADIUS OF 225.00 FEET, THROUGH A CENTRAL ANGLE OF 84°13'48" (CHORD BEARING AND DISTANCE OF S11°33'00"E 301.78 FEET) FOR AN ARC DISTANCE OF 330.77 FEET; THENCE S59°26'07"E 170.95 FEET; THENCE SOUTH 217.27 FEET; THENCE S84°34'42"W 271.39 FEET; THENCE S00°25'18"E 138.90 FEET; THENCE S89°34'42"W 175.16 FEET; THENCE S51°43'36"W 122.23 FEET; THENCE S15°10'53"E 92.42 FEET; THENCE S74°49'07"W 170.73 FEET; THENCE S15°10'53"E 128.06; THENCE S60°20'24"W 126.75 FEET; THENCE N29°39'31"W 189.46 FEET; THENCE S60°20'24"W 41.14 FEET; THENCE N09°39'31"W 50.00 FEET; THENCE N18°07'45"W 161.92 FEET; THENCE S83°17'15"W 138.50 FEET; THENCE N18°38'19"W 152.53 FEET; THENCE N49°25'44"W 271.02 FEET; THENCE N35°28'06"W 412.22 FEET; THENCE N54°31'54"E 273.90 FEET; THENCE S82°09'52"E 601.27 FEET; THENCE N80°18'02"E 333.04 FEET; THENCE N68°59'44"E 159.99 FEET; THENCE N61°16'57"E 155.80 FEET TO A POINT ON THE SOUTH LINE OF PARCEL J, SUMMIT EDEN PHASE I; THENCE S31°58'05"E 76.88 FEET; THENCE ALONG A NON-TANGENT SURVEY TO THE RIGHT HAVING A RADIUS OF 125.00 FEET, THROUGH A CENTRAL ANGLE OF 145°22'24" (CHORD BEARING AND DISTANCE OF S57°48'04"E 238.67 FEET) FOR AN ARC DISTANCE OF 317.16 FEET; THENCE S14°53'08"W 59.12 FEET; THENCE WITH A CURVE TO THE LEFT HAVING A RADIUS OF 75.00 FEET, THROUGH A CENTRAL ANGLE OF 36°46'13" (CHORD BEARING AND DISTANCE OF S03°30'07"E 47.32 FEET) FOR AN ARC DISTANCE OF 48.14 FEET; THENCE S21°53'23"E 11.24 FEET; THENCE ALONG A CURVE TO THE LEFT HAVING A RADIUS 23.00, THROUGH A CENTRAL ANGLE 83°50'58" (CHORD BEARING AND DISTANCE OF S63°48'52"E 30.74 FEET) FOR AN ARC DISTANCE OF 33.66 FEET; THENCE ALONG A REVERSE CURVE TO THE RIGHT HAVING A RADIUS OF 425.00 FEET, THROUGH A CENTRAL ANGLE OF 11°47'57" (CHORD BEARING AND DISTANCE OF N80°09'38"E 87.37 FEET) FOR AN ARC DISTANCE OF 87.52 FEET; THENCE ALONG A REVERSE CURVE TO THE LEFT HAVING A RADIUS 23.00 FEET, THROUGH A CENTRAL ANGLE OF 82°49'09" (CHORD BEARING AND DISTANCE OF N44°39'02"E 30.43 FEET) FOR AN ARC DISTANCE OF 33.25 FEET; THENCE N03°14'27"E 8.24 FEET; THENCE ALONG A CURVE TO THE RIGHT HAVING A RADIUS OF 283.00, THROUGH A CENTRAL ANGLE OF 27°53'19" (CHORD BEARING AND DISTANCE OF N17°10'17"E 136.39 FEET) FOR AN ARC DISTANCE OF 137.75 FEET; THENCE N31°07'46"E 306.51 FEET; THENCE ALONG A CURVE TO THE LEFT HAVING A RADIUS OF 267.00 FEET, THROUGH A CENTRAL ANGLE OF 30°02'11" (CHORD BEARING AND DISTANCE OF N16°06'41"E 138.37 FEET) FOR AN ARC DISTANCE OF 139.94 FEET TO THE POINT OF BEGINNING.

CONTAINING: 1,780,530.5266 S.F. OR 40.875 ACRES

SURVEYOR'S NARRATIVE:

- THE PURPOSE FOR THIS SURVEY AND PLAT IS TO SUBDIVIDE THE AFORESAID TRACT OF LAND INTO LOTS, STREETS, PARCELS AND EASEMENTS AS SHOWN HEREON AND AS DIRECTED BY THE CLIENT.
- THE BASIS-OF-BEARING FOR THIS PLAT IS N 89°55'51"W ALONG THE NORTH SECTION LINE BETWEEN THE NORTHEAST CORNER OF SECTION 1, T.7N., R.1E., S.1.B.4M., AND A FOUND WEBER COUNTY MONUMENT AT THE INTERSECTION OF THE WEBER/CACHE COUNTY LINE AND SAID SECTION LINE. (THIS BEARING DIFFERS FROM THE WEBER COUNTY SURVEYOR'S BEARING BY 00°00'14" AS SHOWN ON THE COUNTY LINE DECLARATION RECORD PLAT BOOK 74, PAGE 64.)
- ALL BOUNDARY LINES, LOT LINES, AND RIGHT-OF-WAY LINES ARE DETERMINED BY CLIENT, AND SHOWN HEREON.

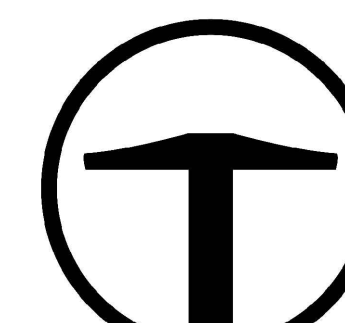

TALISMAN
 CIVIL CONSULTANTS
 5217 SOUTH STATE STREET
 SUITE 200
 MURRAY, UT 84107
 801.743.1300

RECORDED

STATE OF UTAH, COUNTY OF WEBER,
 RECORDED AND FILED AT THE
 REQUEST OF: _____
 ENTRY NO: _____
 DATE: _____ TIME: _____
 BOOK: _____ PAGE: _____
 FEE \$ _____
 WEBER COUNTY RECORDER

OWNER SMHG PHASE I, LLC 3632 N. WOLF CREEK DR. EDEN, UT 84310	WEBER COUNTY ATTORNEY I HAVE EXAMINED THE FINANCIAL GUARANTEE AND OTHER DOCUMENTS ASSOCIATED WITH THIS SUBDIVISION PLAT AND IN MY OPINION THEY CONFORM WITH THE COUNTY ORDINANCE APPLICABLE THERETO AND NOW IN FORCE AND AFFECT. SIGNED THIS _____ DAY OF _____, 20____. _____ SIGNATURE	WEBER COUNTY SURVEYOR I HEREBY CERTIFY THAT THE WEBER COUNTY SURVEYOR'S OFFICE HAS REVIEWED THIS PLAT AND ALL CONDITIONS FOR APPROVAL BY THIS OFFICE HAVE BEEN SATISFIED. THE APPROVAL OF THIS PLAT BY THE WEBER COUNTY SURVEYOR DOES NOT RELIEVE THE LICENSED LAND SURVEYOR WHO EXECUTED THIS PLAT FROM THE RESPONSIBILITIES AND/OR LIABILITIES ASSOCIATED THEREWITH. SIGNED THIS _____ DAY OF _____, 20____. _____ COUNTY SURVEYOR	WEBER COUNTY ENGINEER I HEREBY CERTIFY THAT THE REQUIRED PUBLIC IMPROVEMENT STANDARDS AND DRAWINGS FOR THIS SUBDIVISION CONFORM WITH COUNTY STANDARDS AND THE AMOUNT OF THE FINANCIAL GUARANTEE IS SUFFICIENT FOR THE INSTALLATION OF THESE IMPROVEMENTS. SIGNED THIS _____ DAY OF _____, 20____. _____ SIGNATURE	WEBER COUNTY PLANNING COMMISSION APPROVAL THIS IS TO CERTIFY THAT THIS SUBDIVISION PLAT WAS DULY APPROVED BY THE WEBER COUNTY PLANNING COMMISSION ON THIS _____ DAY OF _____, 20____. _____ CHAIRMAN-WEBER COUNTY PLANNING COMMISSION	WEBER COUNTY COMMISSION ACCEPTANCE THIS IS TO CERTIFY THAT THIS SUBDIVISION PLAT, THE DEDICATION OF STREETS AND OTHER PUBLIC WAYS AND FINANCIAL GUARANTEE OF PUBLIC IMPROVEMENTS ASSOCIATED WITH THIS SUBDIVISION THERON ARE HEREBY APPROVED AND ACCEPTED BY THE COMMISSIONERS OF WEBER COUNTY, UTAH THIS _____ DAY OF _____, 20____. _____ CHAIRMAN, WEBER COUNTY COMMISSION ATTEST: _____ TITLE: _____
---	---	---	--	---	--

BOBCAT RIDGE PRELIMINARY PLAT


LOCATED IN ALL OF SECTION 8,
 TOWNSHIP 7 NORTH, RANGE 2 EAST
 SALT LAKE BASE & MERIDIAN,
 WEBER COUNTY, UTAH
 JUNE 2018

BASIS OF BEARINGS
 N 89°55'51" W 1381.07'
 (N 89°56'05" W 1380.98' RECORD)

FOUND WEBER COUNTY LINE
 MONUMENT PER WEBER COUNTY
 SURVEYOR, 4" BRASS CAP 2013,
 GOOD CONDITION
 FLUSH IN CONCRETE
 DETAIL "A"


NORTHEAST CORNER SECTION 1,
 TOWNSHIP 7 NORTH, RANGE 1 EAST
 SALT LAKE BASE AND MERIDIAN,
 FOUND GLO 1944, 4" BRASS CAP,
 GOOD CONDITION
 6" ABOVE GROUND
 DETAIL "B"

NORTH QUARTER CORNER SECTION 8,
 TOWNSHIP 7 NORTH, RANGE 2 EAST
 SALT LAKE BASE AND MERIDIAN,
 FOUND 1944 GLO 4" BRASS CAP,
 GOOD CONDITION
 6" ABOVE GROUND
 DETAIL "C"

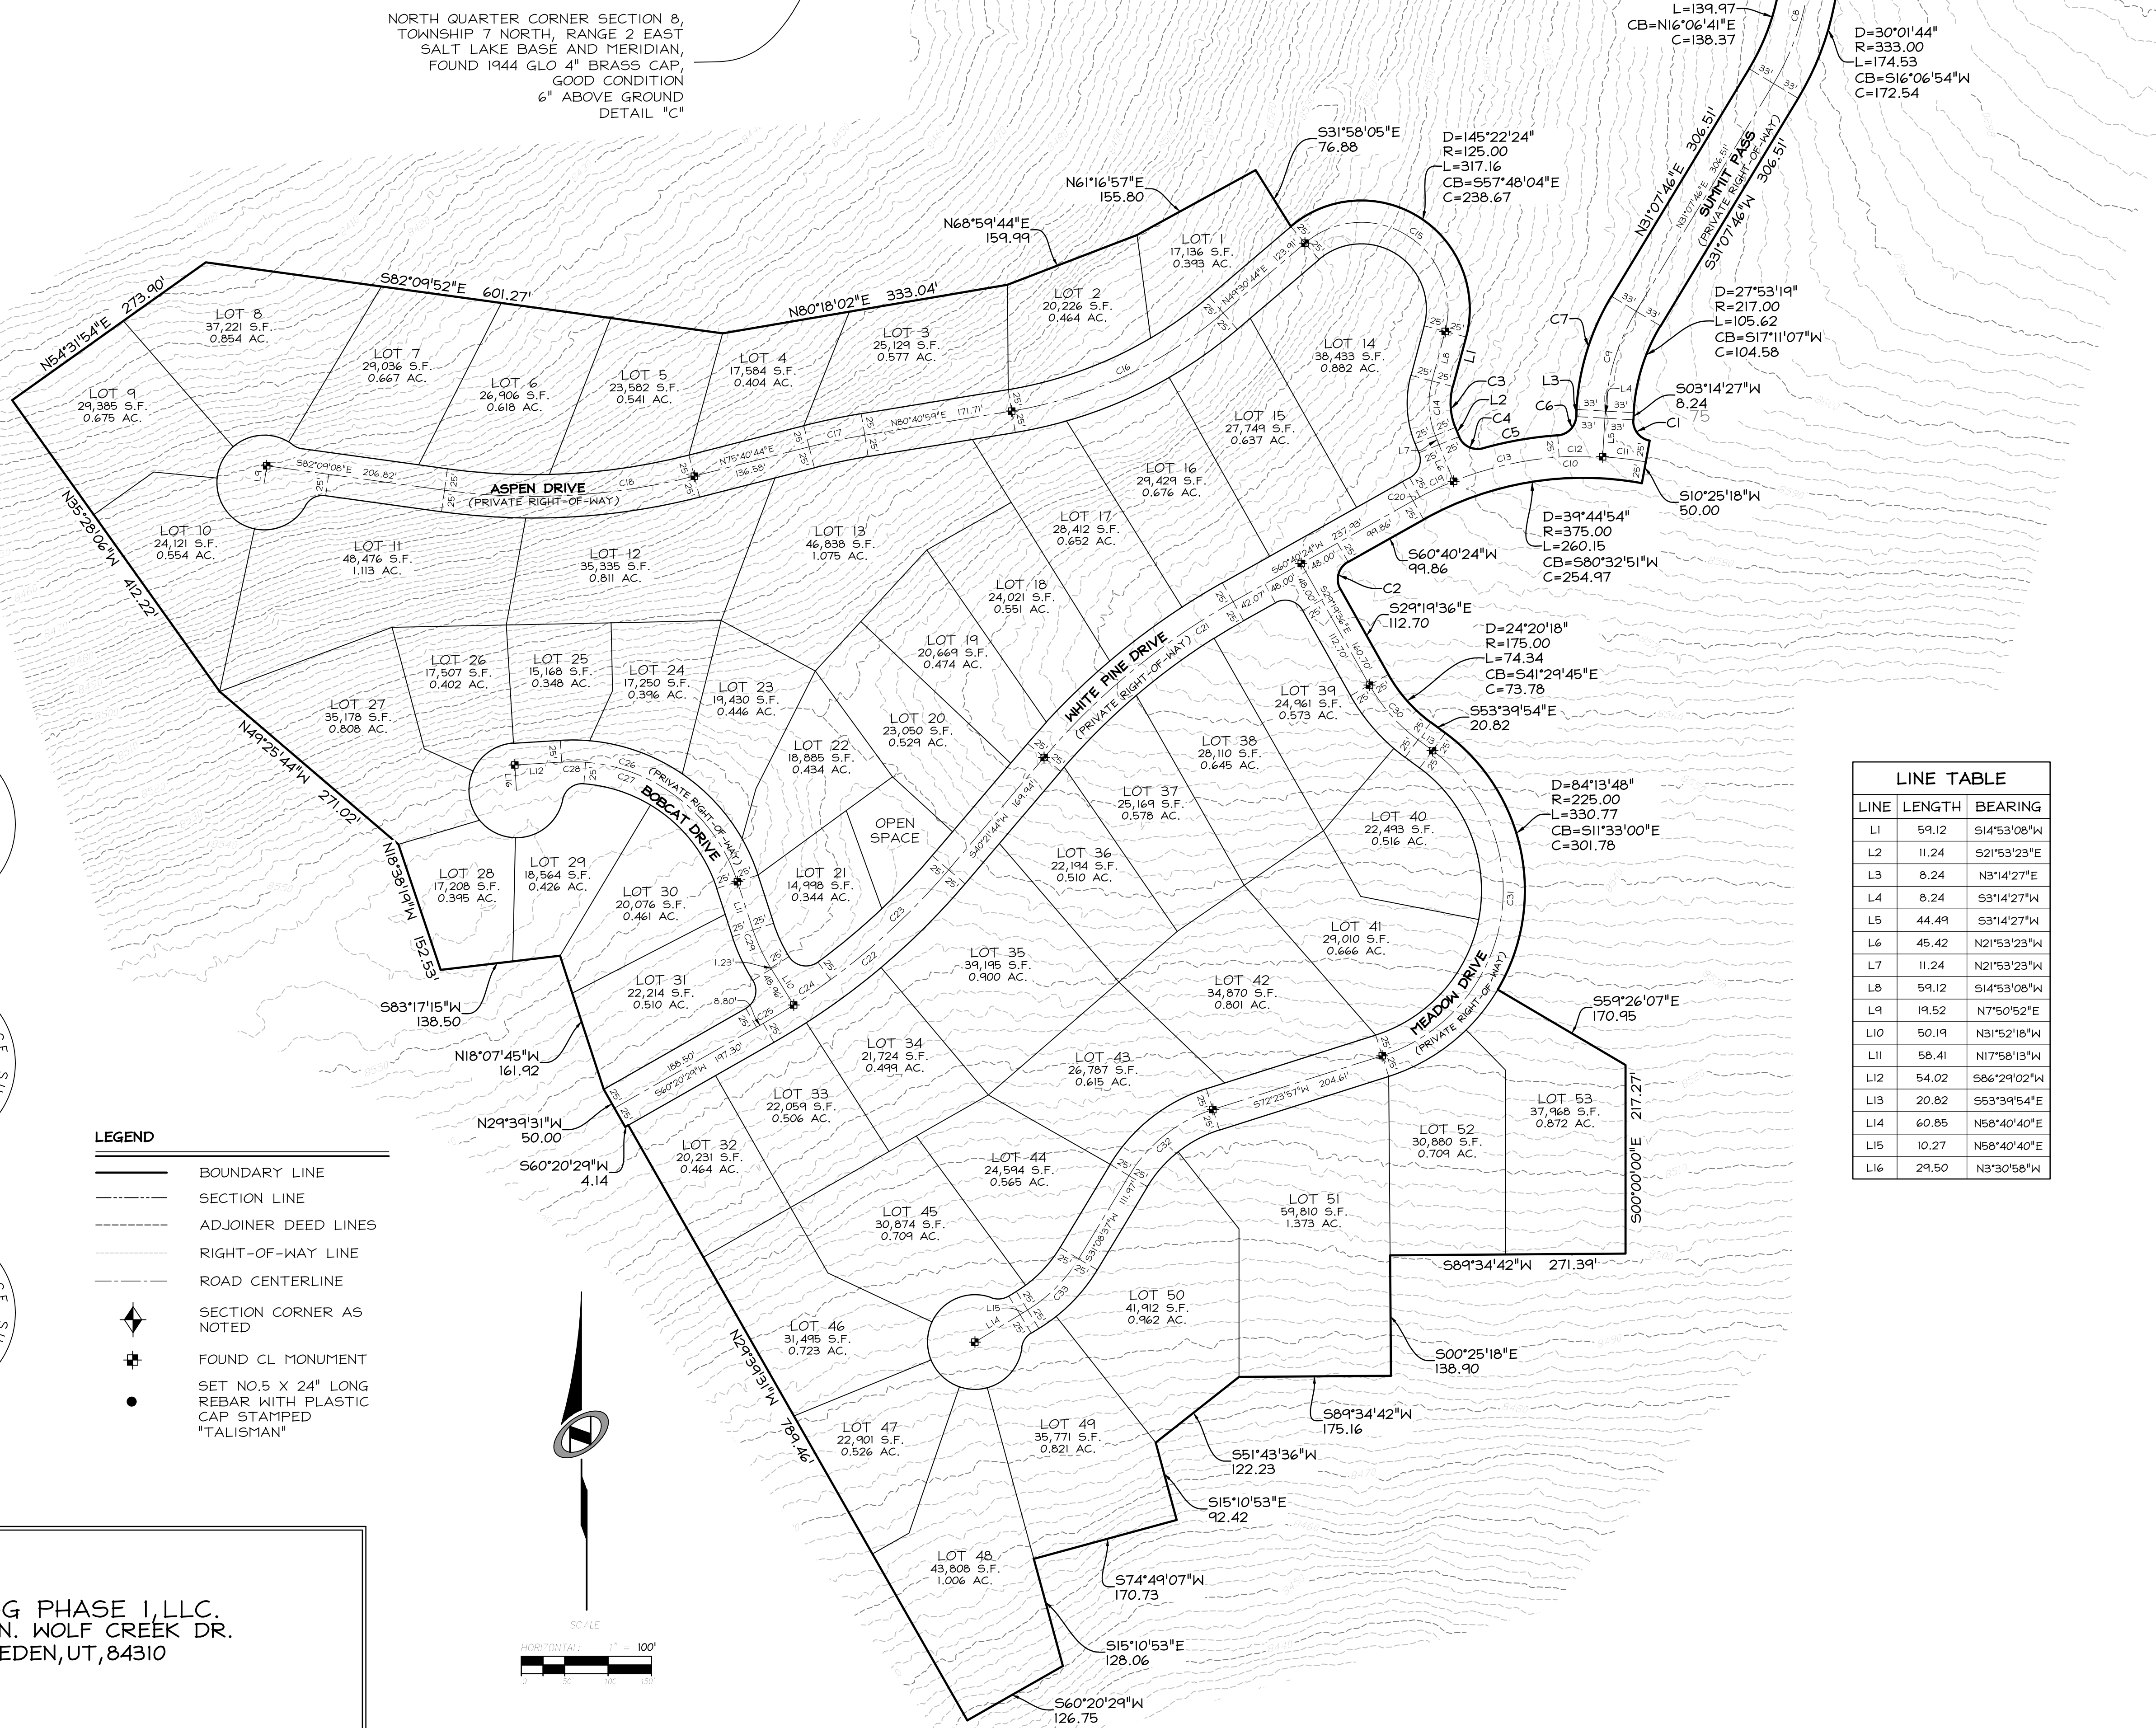


CURVE TABLE					
CURVE	RADIUS	LENGTH	DELTA	BEARING	CHORD
C1	23.00	33.25	82°49'09"	S38°10'07"E	30.43
C2	23.00	36.13	90°00'00"	S15°40'24"W	32.53
C3	75.00	48.14	36°46'31"	S03°30'07"E	47.32
C4	23.00	33.66	83°50'58"	S63°48'52"E	30.74
C5	425.00	87.52	11°47'57"	N80°09'38"E	87.37
C6	23.00	33.25	82°49'09"	N44°39'02"E	30.43
C7	283.00	137.75	27°53'19"	N17°11'07"E	136.39
C8	300.00	157.27	30°02'11"	N16°06'41"E	155.48
C9	250.00	121.69	27°53'19"	N17°11'07"E	120.49
C10	400.00	277.50	39°44'54"	S80°32'51"W	271.96
C11	400.00	50.13	7°10'51"	N83°10'07"W	50.10
C12	400.00	50.13	7°10'51"	S89°39'02"W	50.10
C13	400.00	125.31	17°56'59"	S77°05'07"W	124.80
C14	100.00	64.18	36°46'31"	S03°30'07"E	63.09
C15	100.00	253.72	145°22'24"	S57°48'04"E	190.94
C16	500.00	272.02	31°10'15"	N65°05'51"E	268.67
C17	750.00	65.50	5°00'14"	N78°10'52"E	65.48
C18	750.00	290.19	22°10'08"	N86°45'48"E	288.38
C19	400.00	42.94	6°09'02"	S65°02'06"W	42.92
C20	400.00	8.98	1°17'11"	S61°18'59"W	8.98
C21	800.00	283.60	20°18'41"	S50°31'04"W	282.12
C22	800.00	278.96	19°58'45"	S50°21'06"W	277.55
C23	800.00	186.13	13°19'50"	S47°01'38"W	185.71
C24	800.00	51.77	3°42'29"	S55°32'48"W	51.76
C25	800.00	41.06	2°56'27"	S58°52'15"W	41.06
C26	200.00	263.71	75°32'45"	N55°44'35"W	245.01
C27	200.00	236.16	67°39'20"	N51°47'53"W	222.68
C28	200.00	27.54	7°53'25"	N89°34'15"W	27.52
C29	200.00	48.53	13°54'05"	N24°55'15"W	48.41
C30	200.00	84.96	24°20'18"	S41°29'45"E	84.32
C31	200.00	440.05	126°03'52"	S09°22'02"W	356.50
C32	175.00	126.01	41°15'20"	S51°46'17"W	123.30
C33	175.00	84.10	27°32'03"	S44°54'39"W	83.29


LINE TABLE		
LINE	LENGTH	BEARING
L1	59.12	S14°53'08"W
L2	11.24	S21°53'23"E
L3	8.24	N3°14'27"E
L4	8.24	S3°14'27"W
L5	44.49	S3°14'27"W
L6	45.42	N21°53'23"W
L7	11.24	N21°53'23"W
L8	59.12	S14°53'08"W
L9	19.52	N7°50'52"E
L10	50.19	N3°15'18"W
L11	58.41	N17°58'13"W
L12	54.02	S86°29'02"W
L13	20.82	S53°39'54"E
L14	60.85	N58°40'40"E
L15	10.27	N58°40'40"E
L16	29.50	N3°30'58"W

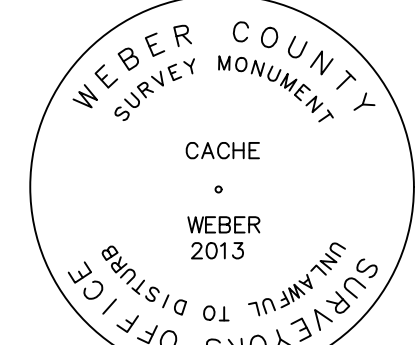

DETAIL "A"

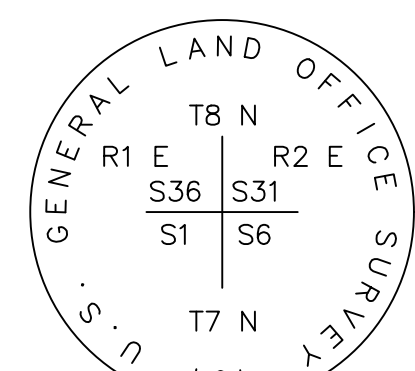


DETAIL "B"

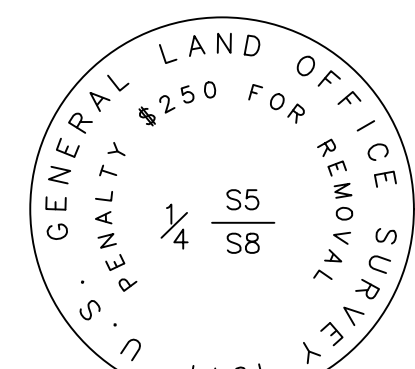

DETAIL "C"

- LEGEND**
- BOUNDARY LINE
 - - - SECTION LINE
 - - - ADJOINER DEED LINES
 - - - RIGHT-OF-WAY LINE
 - - - ROAD CENTERLINE
 - ◆ SECTION CORNER AS NOTED
 - ⊕ FOUND CL MONUMENT
 - SET NO.5 X 24" LONG REBAR WITH PLASTIC CAP STAMPED "TALISMAN"

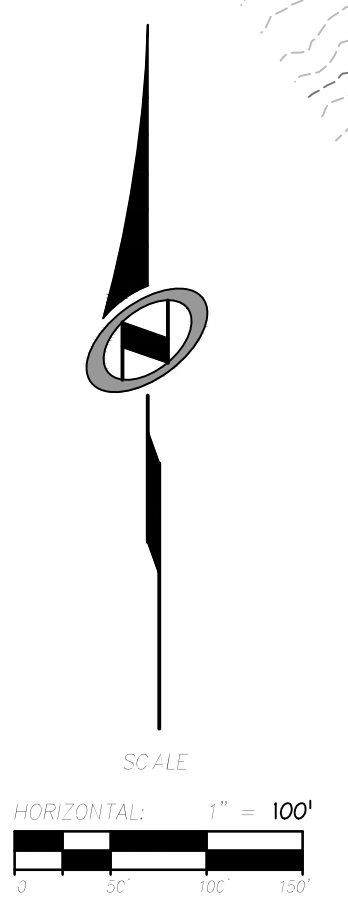

SMHG PHASE I, LLC.
 3632 N. WOLF CREEK DR.
 EDEN, UT, 84310



5217 SOUTH STATE STREET
 SUITE 300
 MURRAY, UT 84107
 801.743.1300

RECORDED #
 STATE OF UTAH, COUNTY OF WEBER,
 RECORDED AND FILED AT THE
 REQUEST OF:
 ENTRY NO. _____
 DATE: _____ TIME: _____
 BOOK: _____ PAGE: _____
 FEE \$ _____
 WEBER COUNTY RECORDER