

No.	Date	Description

NOTE:
 Bid documents should not be separated or issued as partial sets to subcontractors. Bidders are responsible for all portions of the documents that pertain to work covered by sub-bids. Bidder assumes full responsibility for error or misinterpretations resulting from partial sets of Bidding Documents by itself or any sub-bidder.


Conflicting information or errors found in the construction documents should be brought to the attention of the architect immediately. In the event of a conflict in the drawings, bidder should not assume the least expensive option will meet the project requirements.



MAVERIK, INC. STORE #250
5100 EAST & 2500 NORTH
EDEN, UTAH

SHEET TITLE
IRRIGATION PLAN


L3

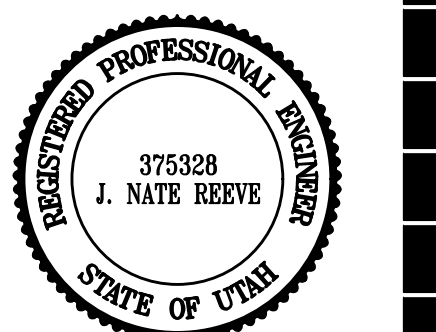

RA Reeve & Associates, Inc.
 5160 SOUTH 1500 WEST
 RIVERDALE, UTAH 84405
 TEL: (801) 621-3100
 FAX: (801) 621-2666
 www.reeve-assoc.com

LAND PLANNERS • CIVIL ENGINEERS
 LAND SURVEYORS • TRAFFIC ENGINEERS
 STRUCTURAL ENGINEERS • LANDSCAPE ARCHITECTS

PROJECT NUMBER: 5799-230
 DRAWN BY: RWH
 ENGINEER: JNR

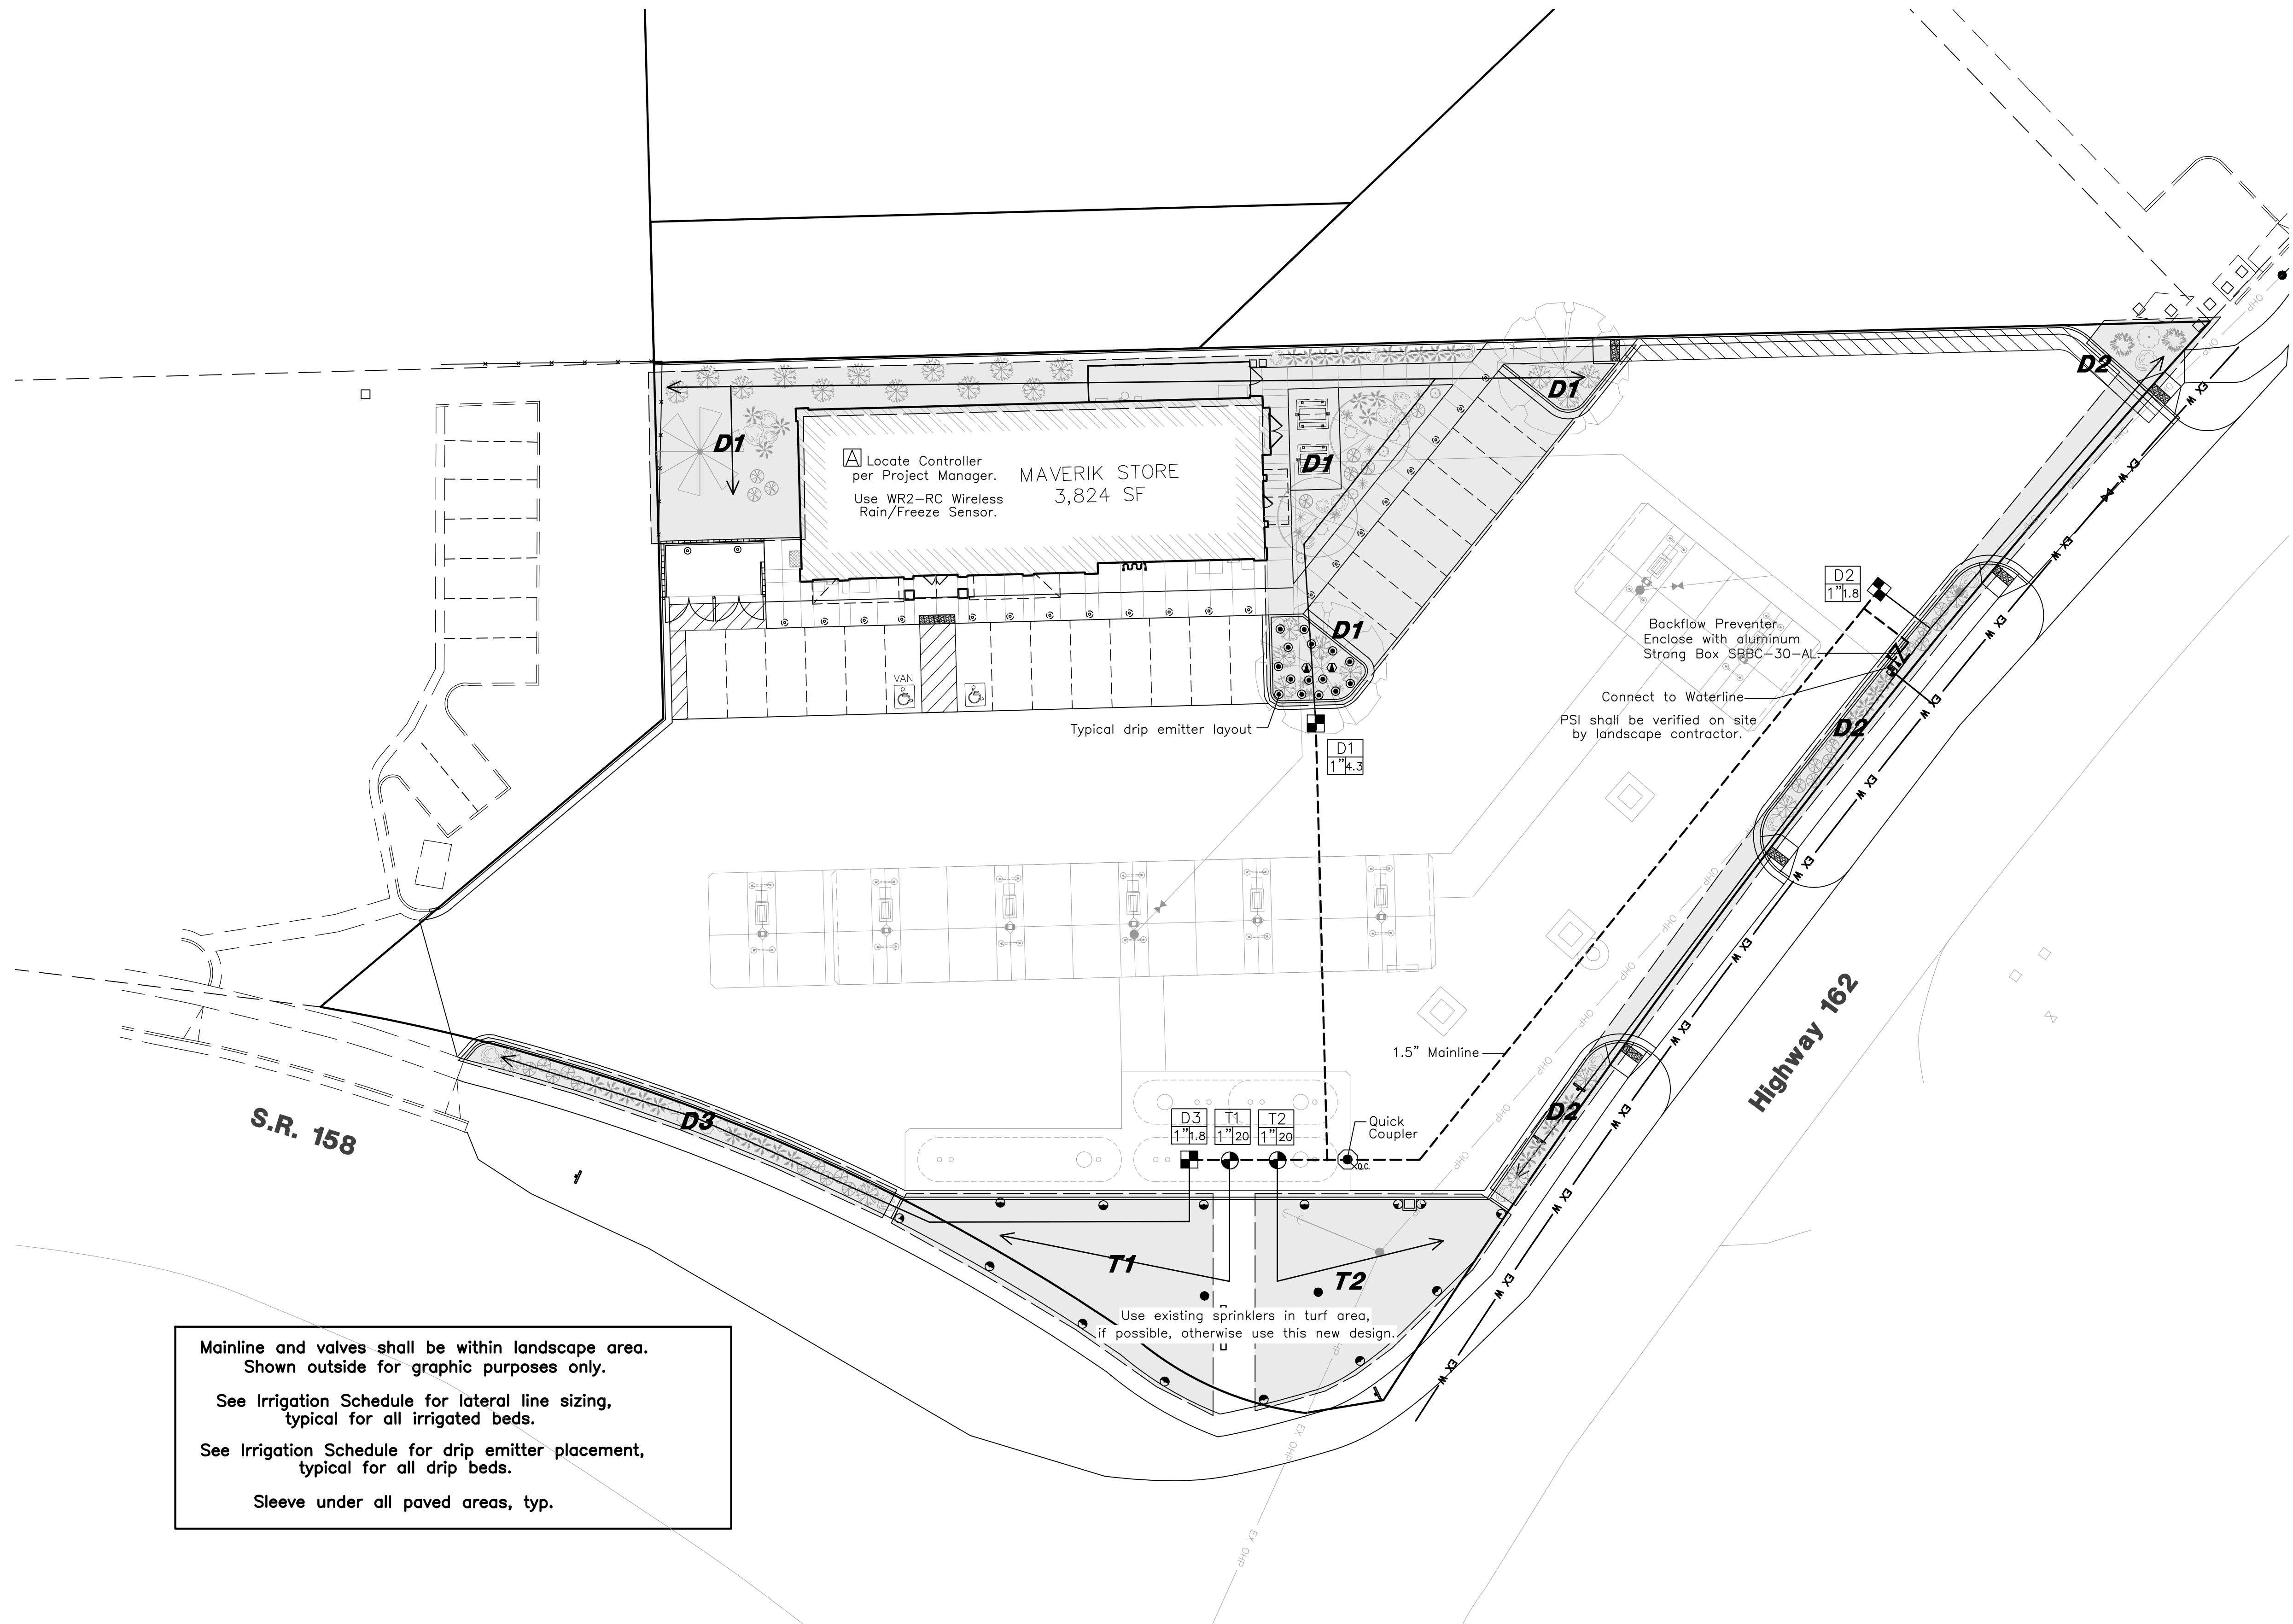

Mainline and valves shall be within landscape area. Shown outside for graphic purposes only.
 See Irrigation Schedule for lateral line sizing, typical for all irrigated beds.
 See Irrigation Schedule for drip emitter placement, typical for all drip beds.
 Sleeve under all paved areas, typ.

