

# MAVERIK EDEN 250

5100 EAST 2500 NORTH EDEN, UT



1  
PR1.0

PERSPECTIVE




2  
PR1.0


FRONT ELEVATION  
1/4" = 1'-0"

ADVENTURE'S FIRST STOP  
**MAVERIK**


**JZW**  
ARCHITECTS

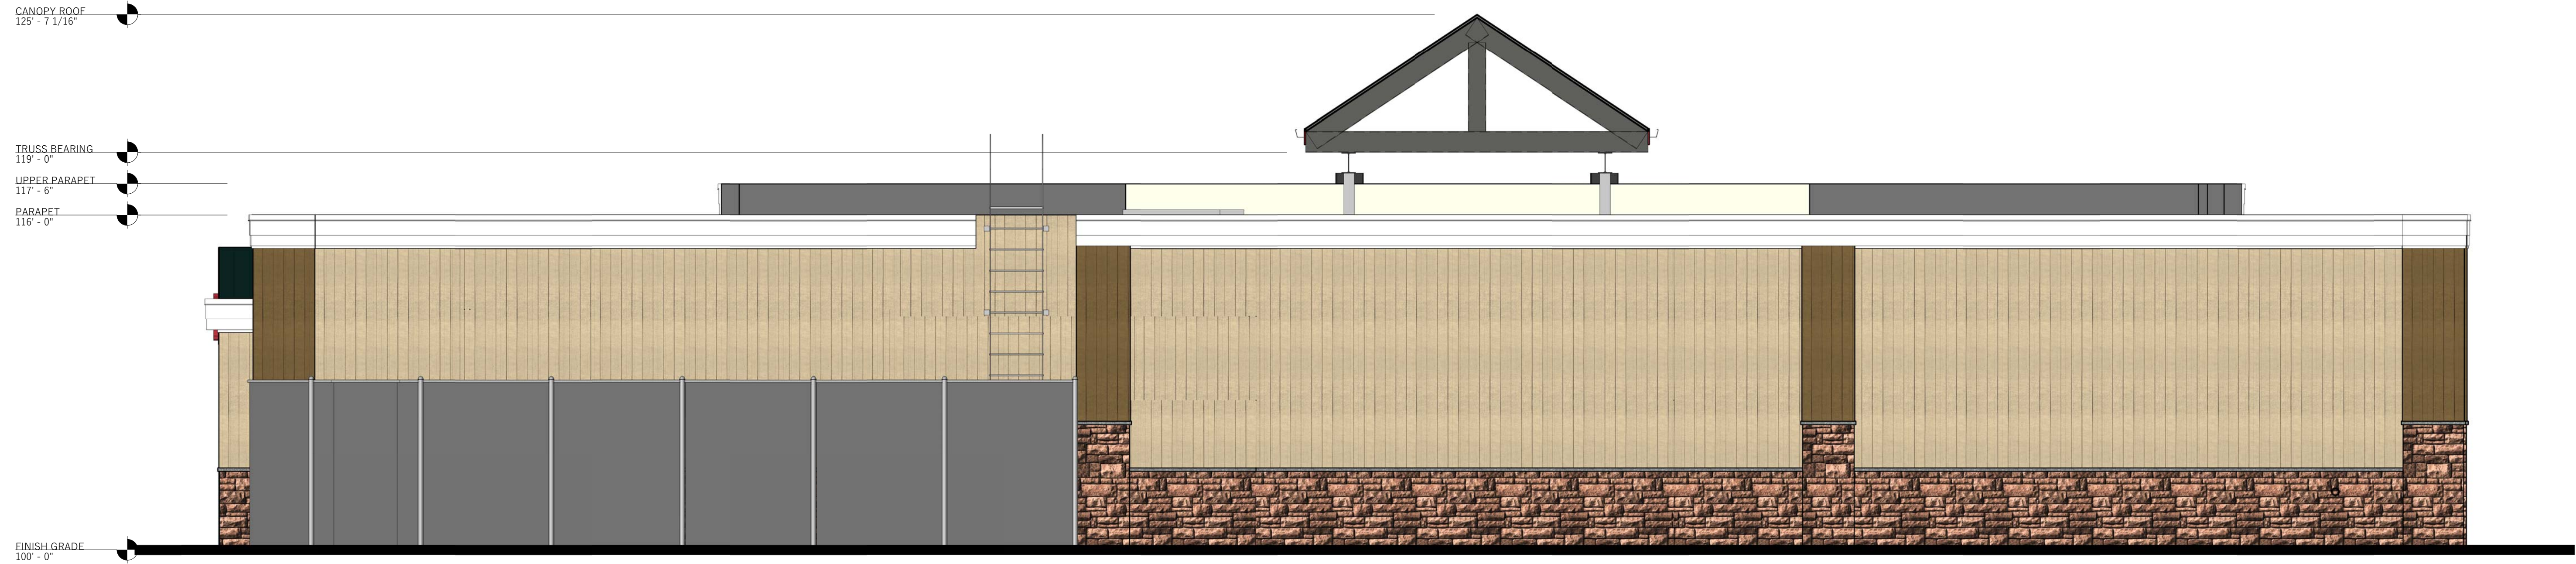


1  
PR1.1 RENDERED REAR ELEVATION  
1/4" = 1'-0"

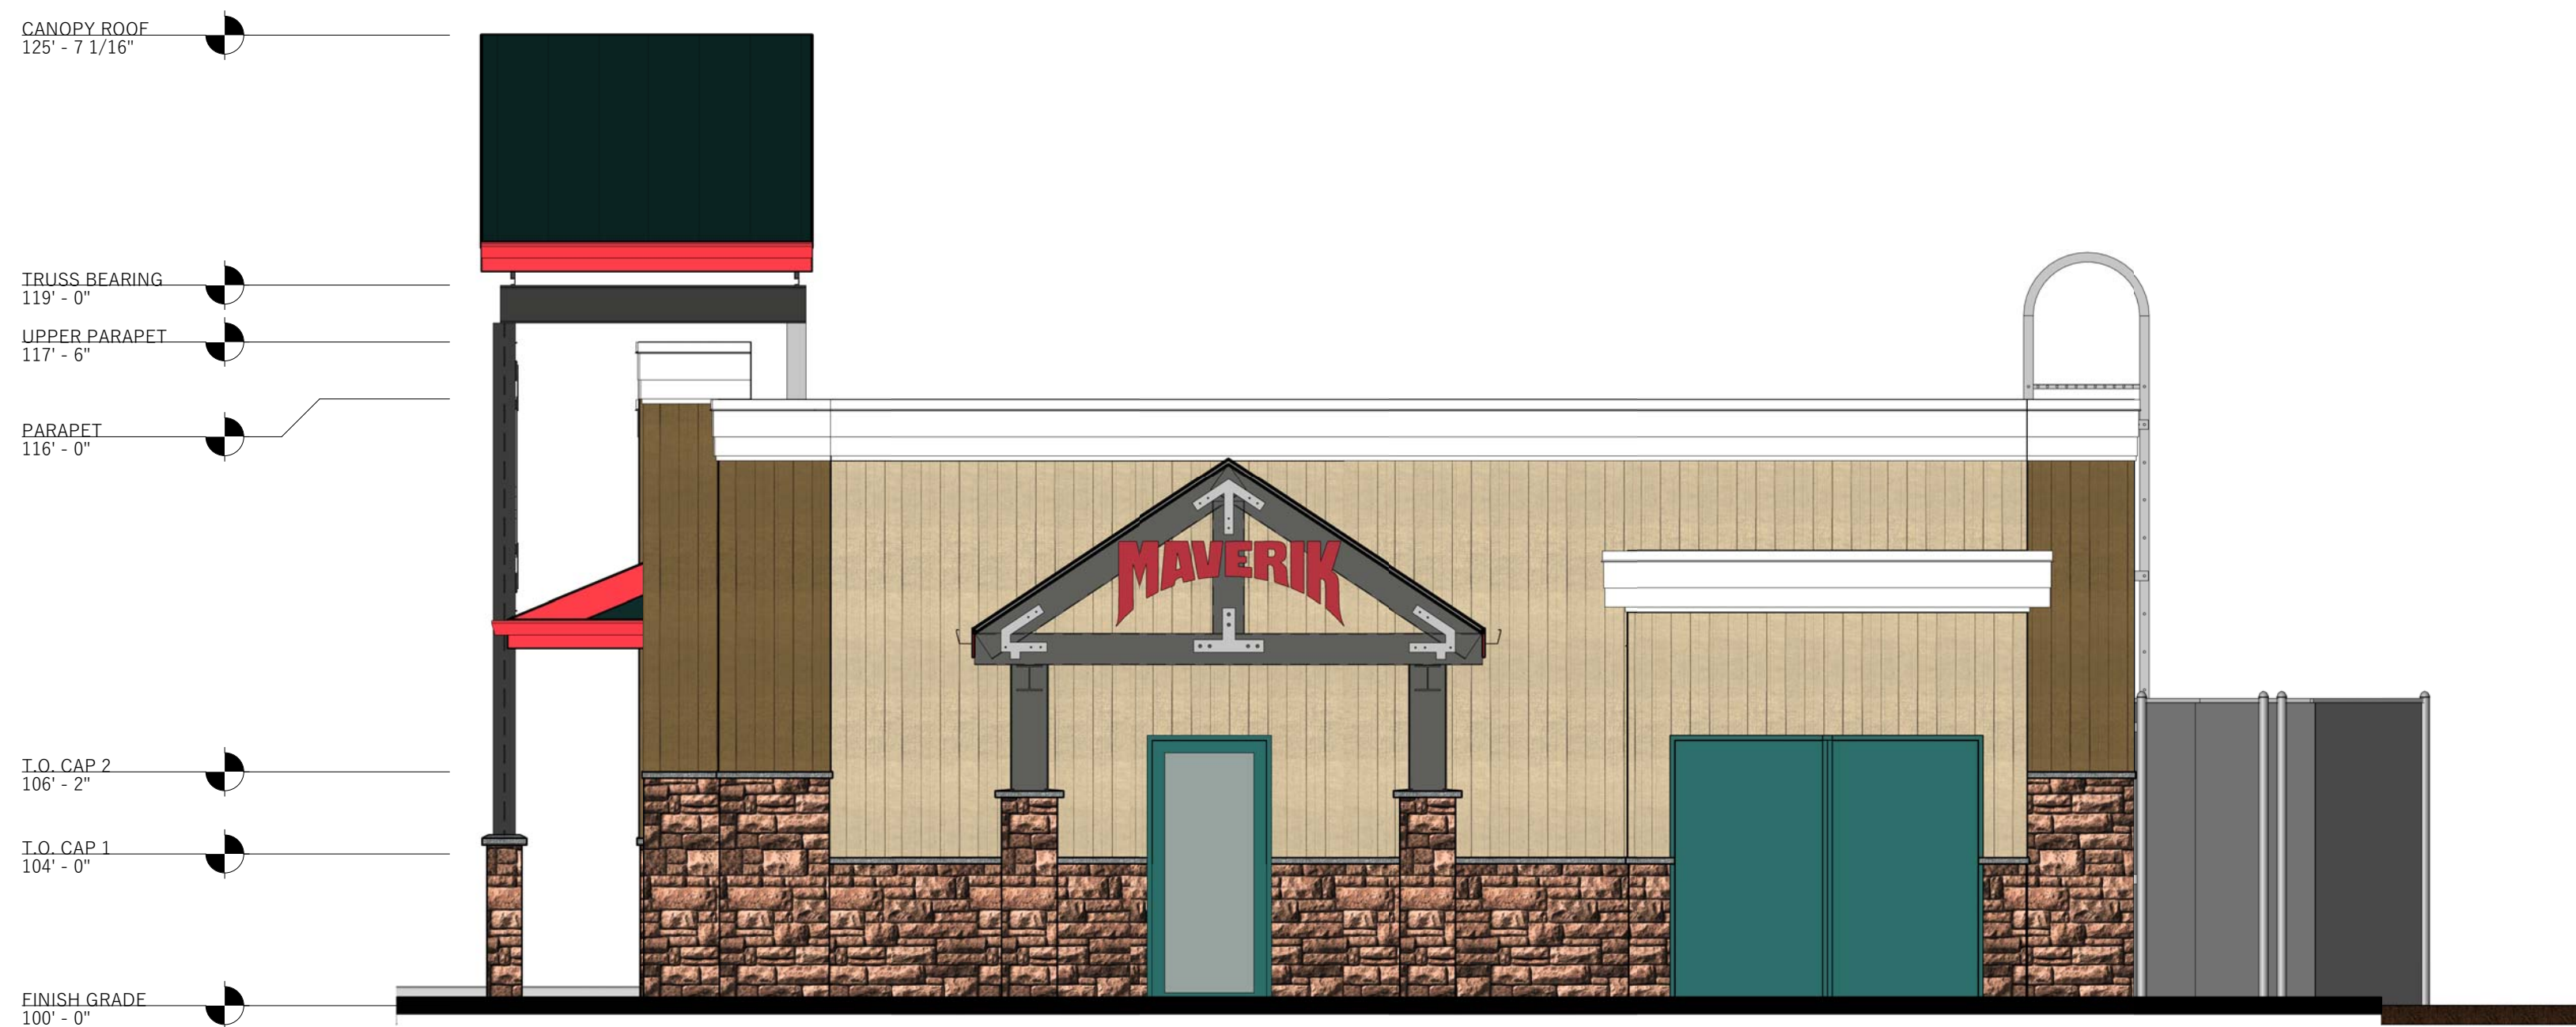


2  
PR1.1 RENDERED LEFT SIDE ELEVATION  
1/4" = 1'-0"

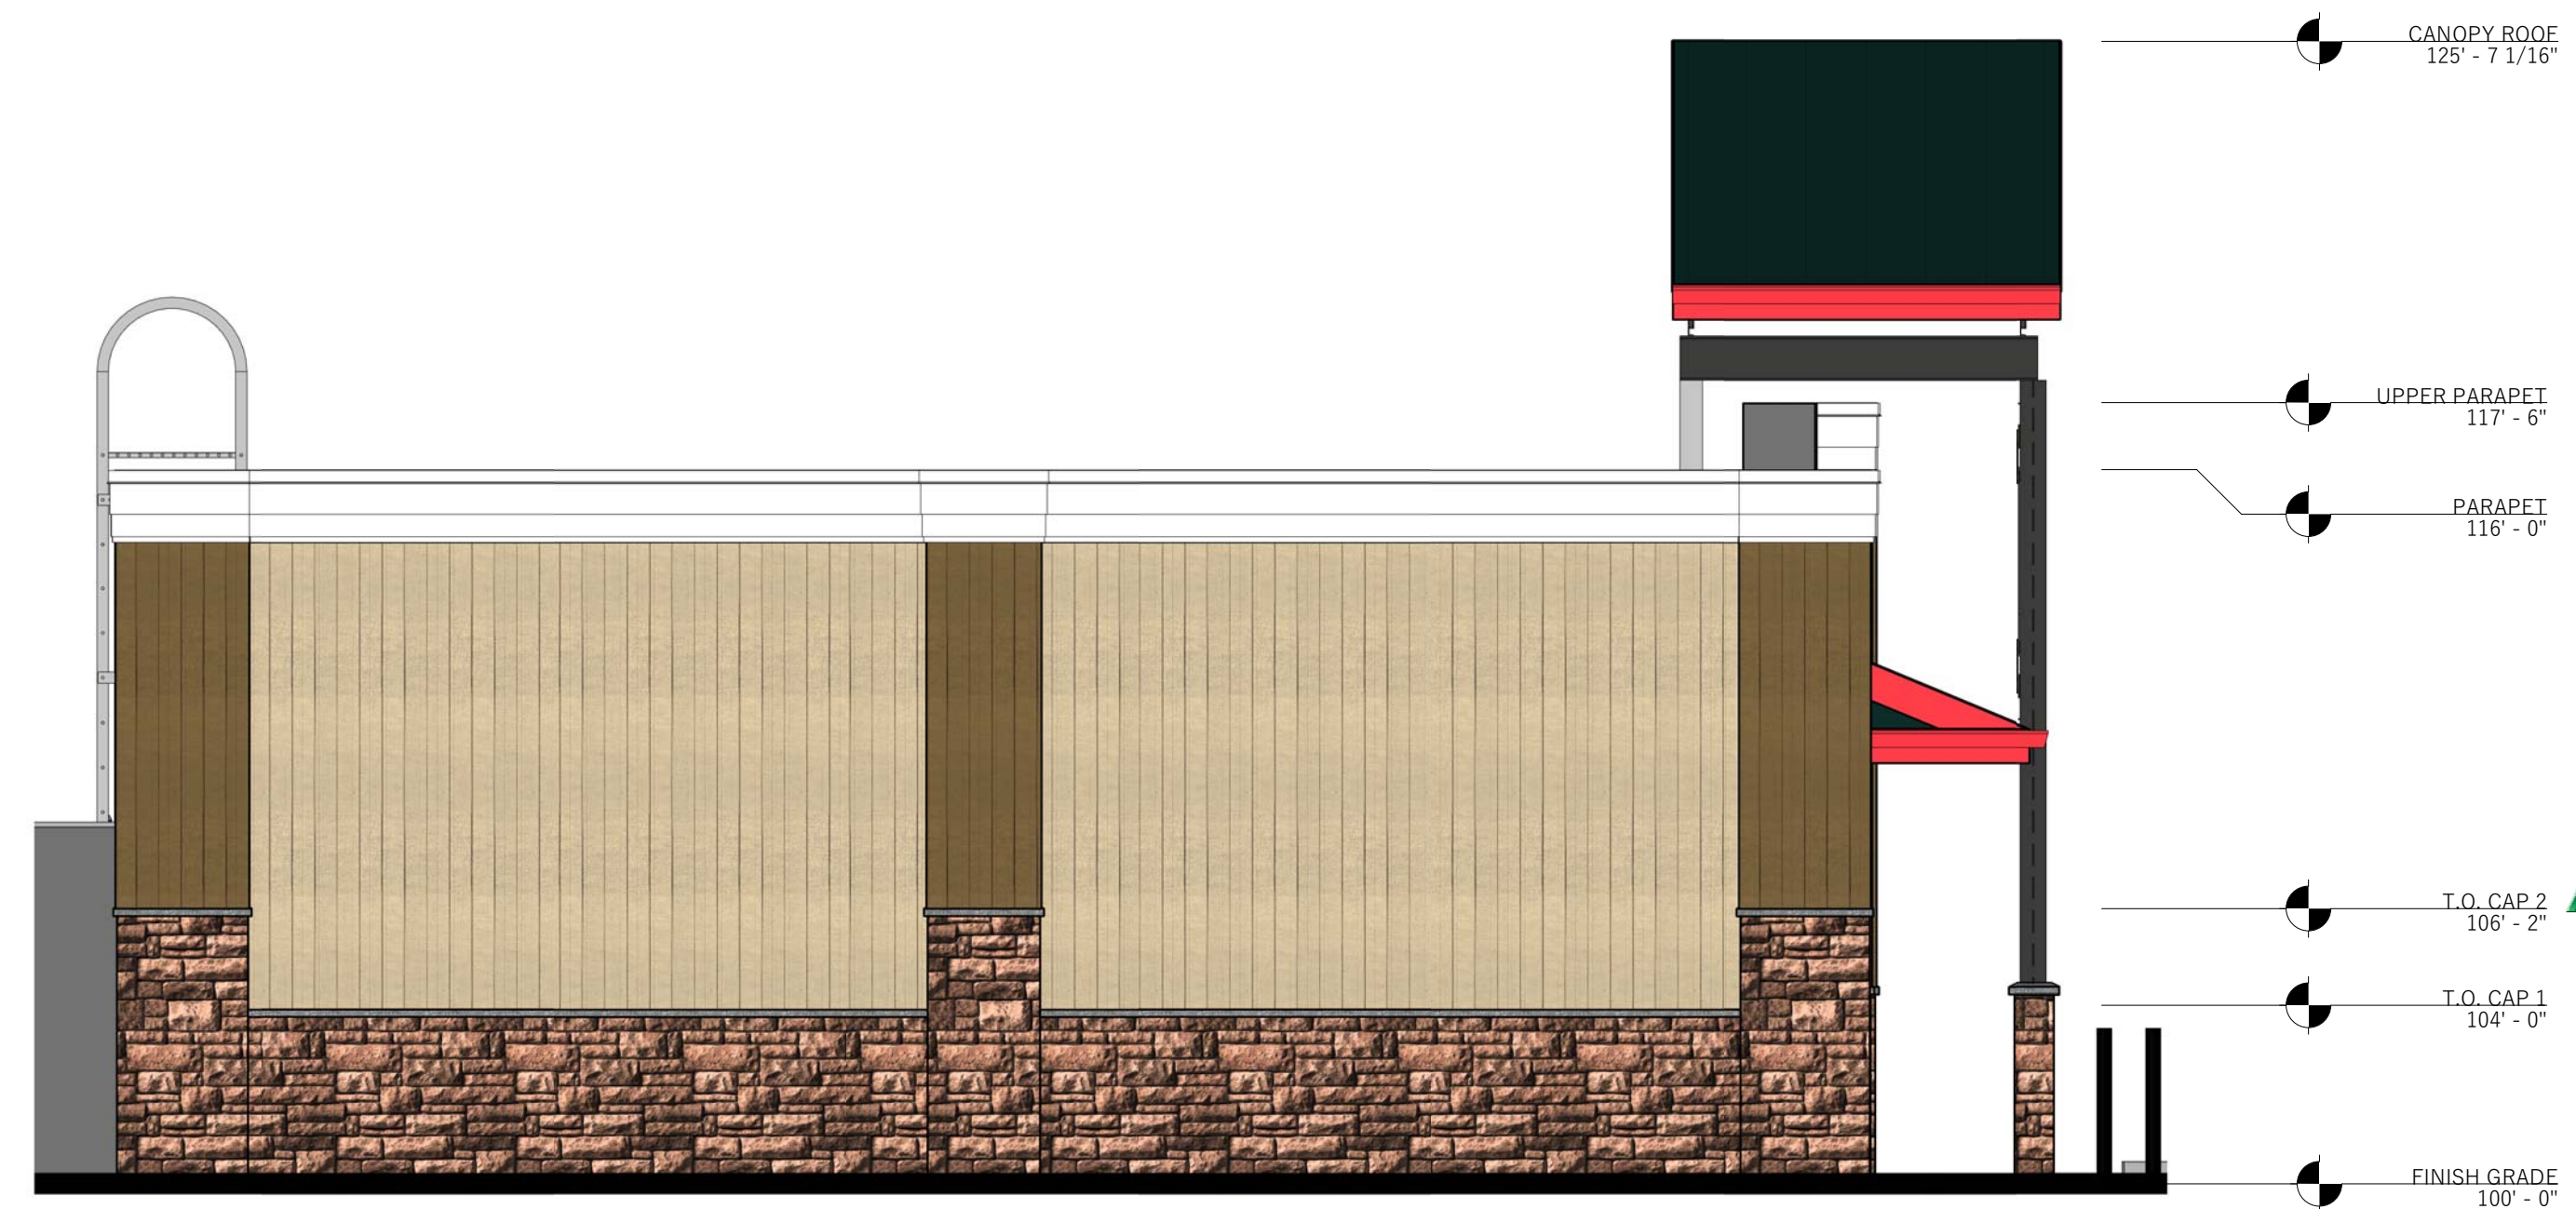

3  
PR1.1 RENDERED RIGHT SIDE ELEVATION  
1/4" = 1'-0"

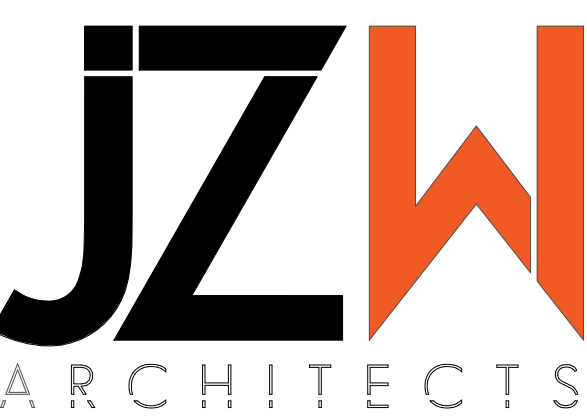


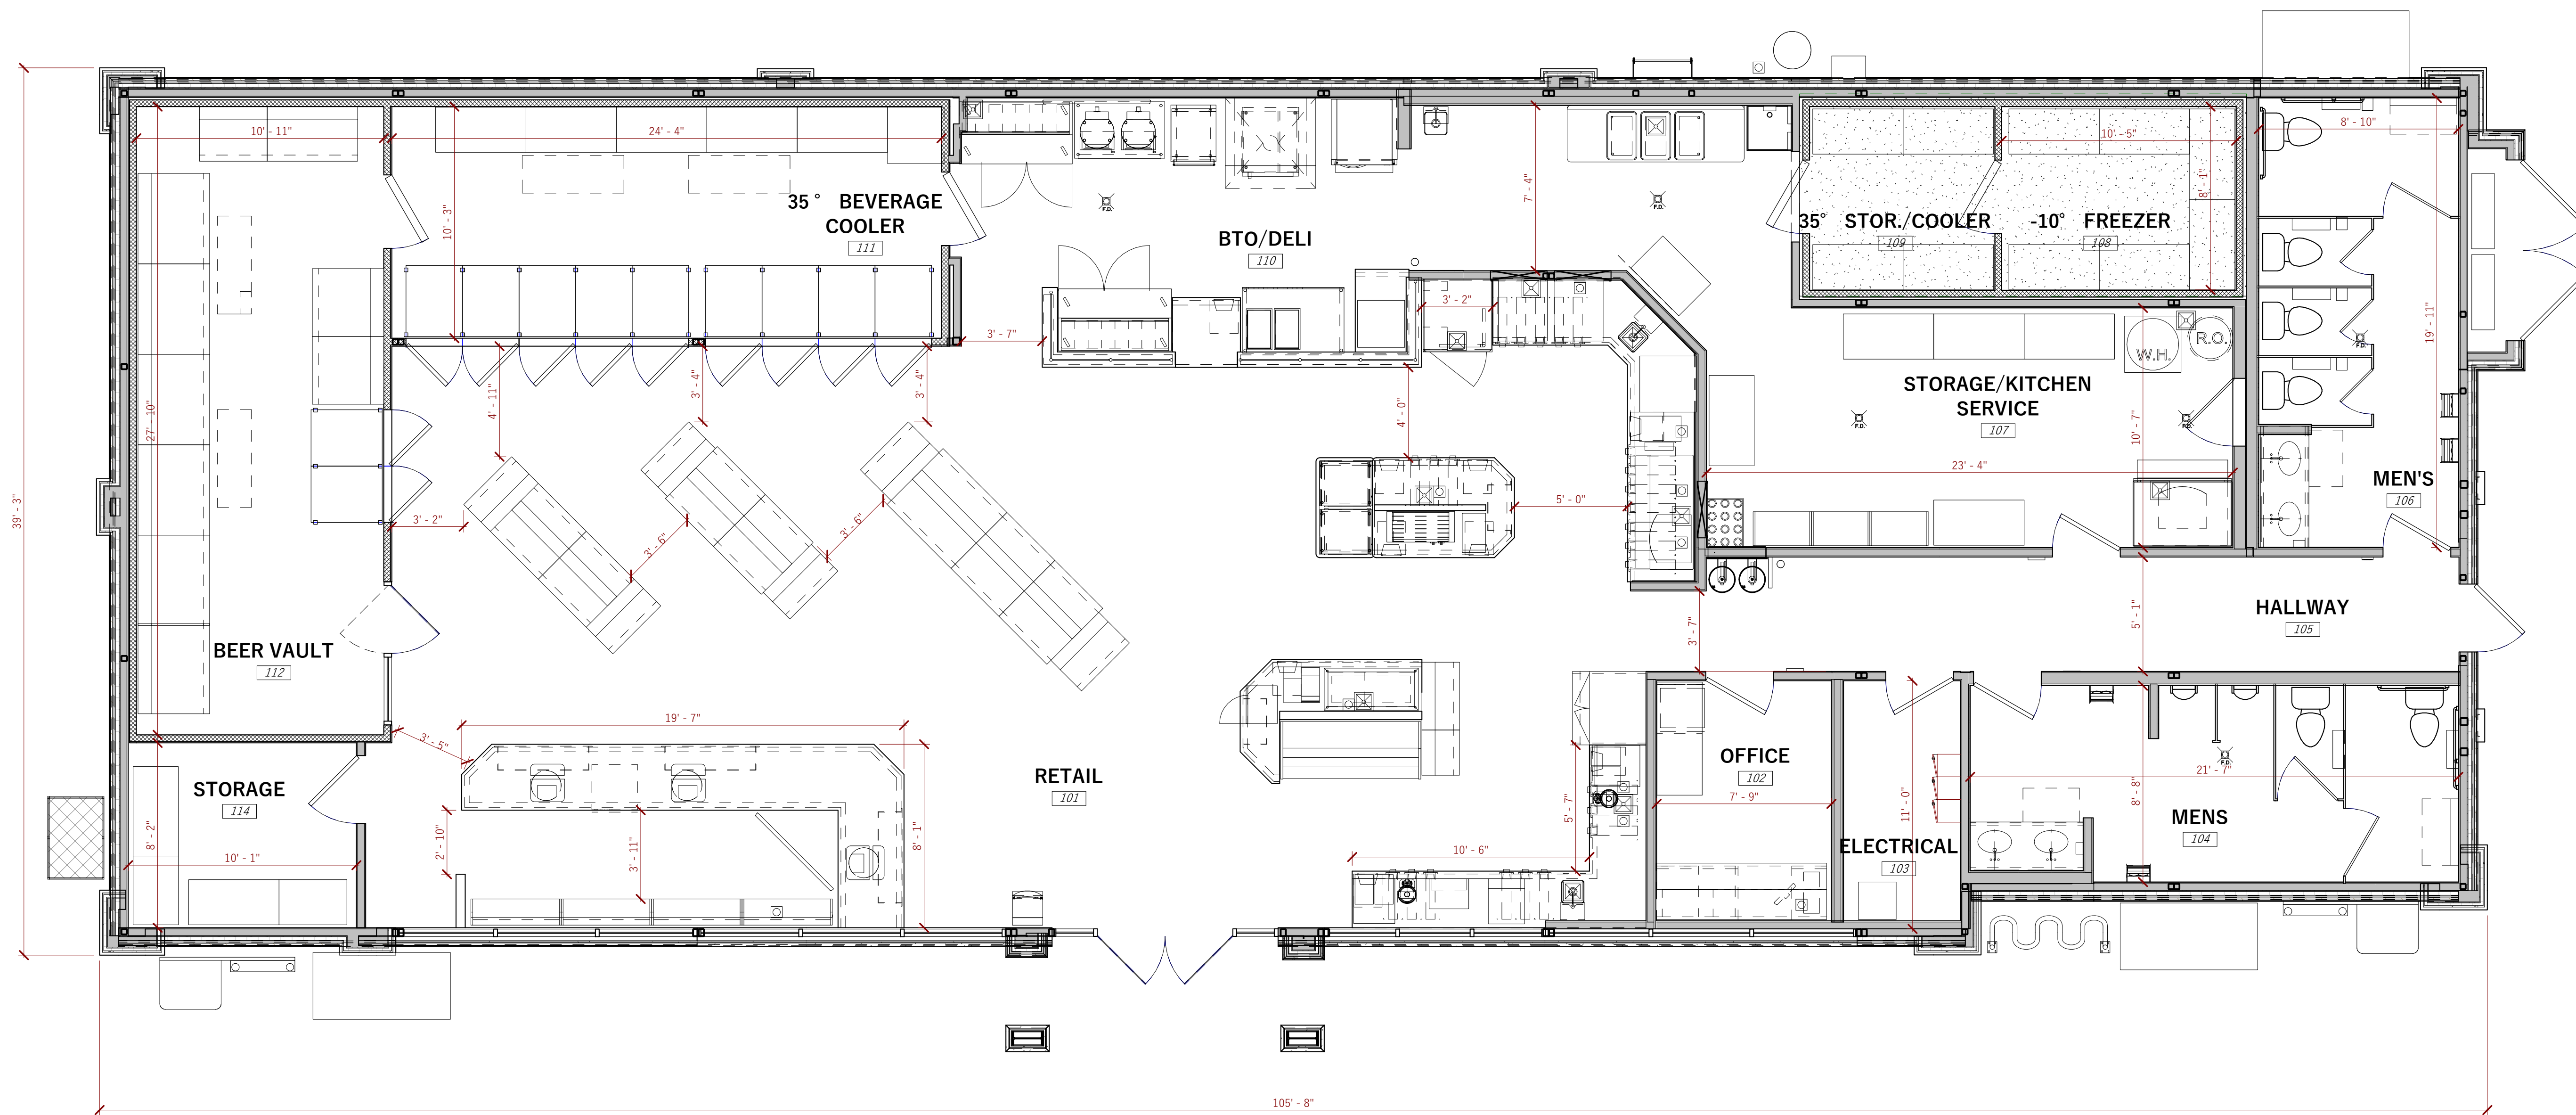

1 STORAGE OPTION  
 PR1.4 1/4" = 1'-0"

ADVENTURE'S FIRST STOP  
**MAVERIK**

**JZW**  
 ARCHITECTS

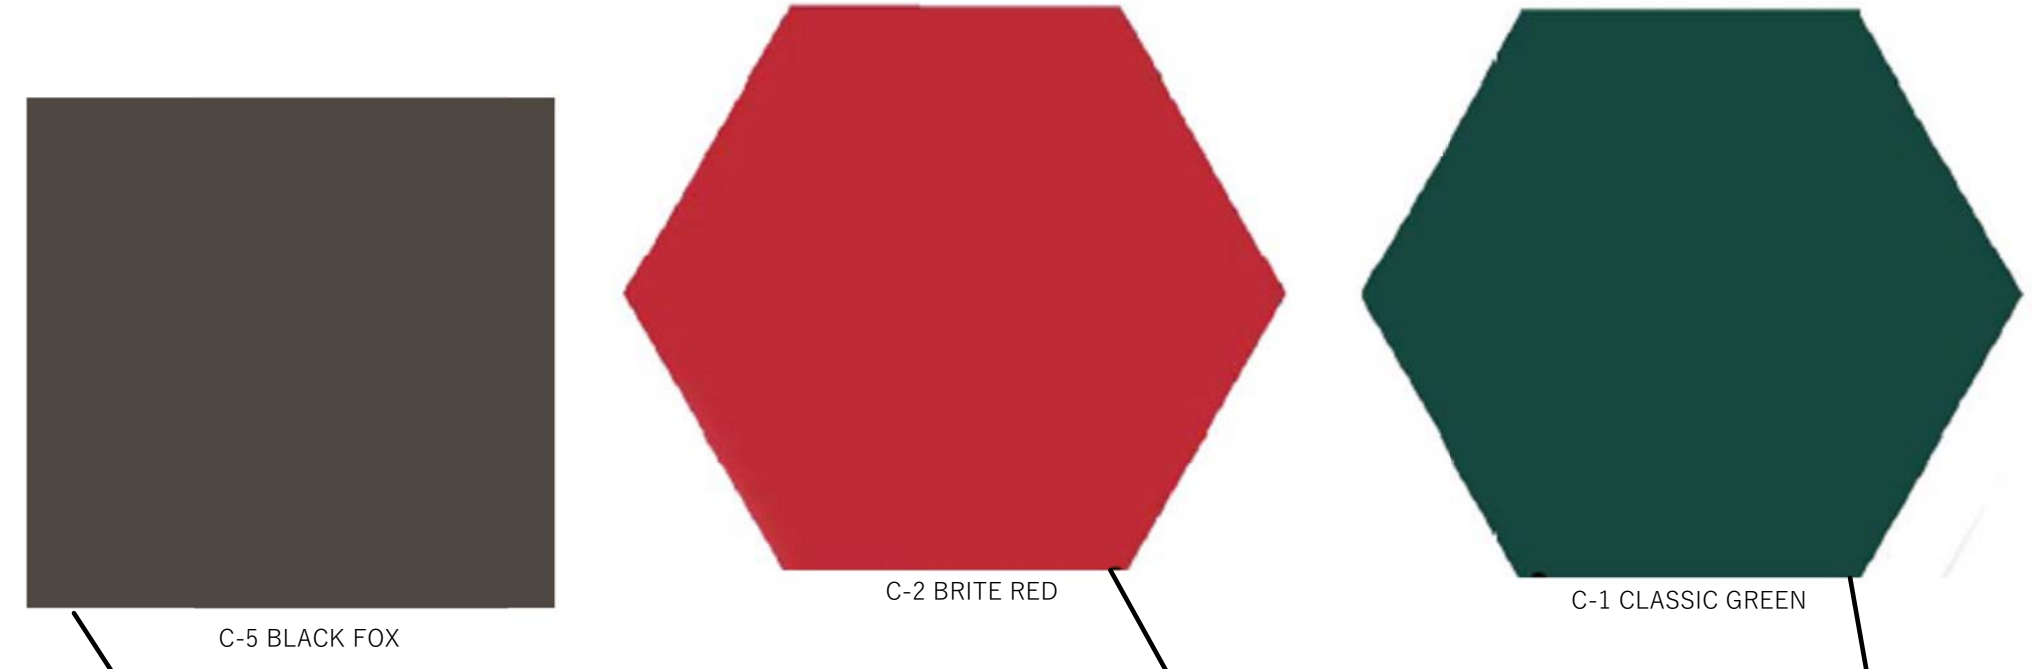

C-5 BLACK FOX

C-2 BRITE RED


C-1 CLASSIC GREEN



BR-1 ALT SOUTHERN LEDGE DAKOTA



BR-1 CULTURED STONE COUNTRY LEDGESTONE CHARDONNAY

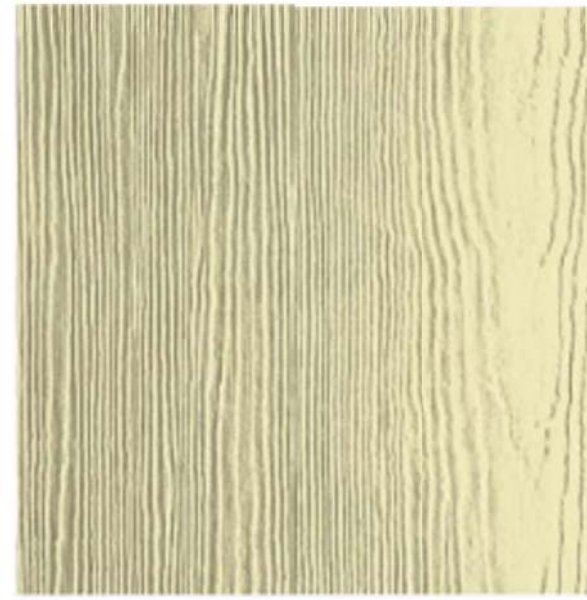

BB-3 HARDIBOARD SAIL CLOTH



BB-1 HARDIBOARD AUTUMN TAN



BB-2 HARDIBOARD CHESTNUT BROWN



ADVENTURE'S FIRST STOP  
**MAVERIK**


**JZW**  
ARCHITECTS




1  
PR1.6  
CANOPY ISO



2  
PR1.6  
FUEL CANOPY ELEVATION  
1/4" = 1'-0"

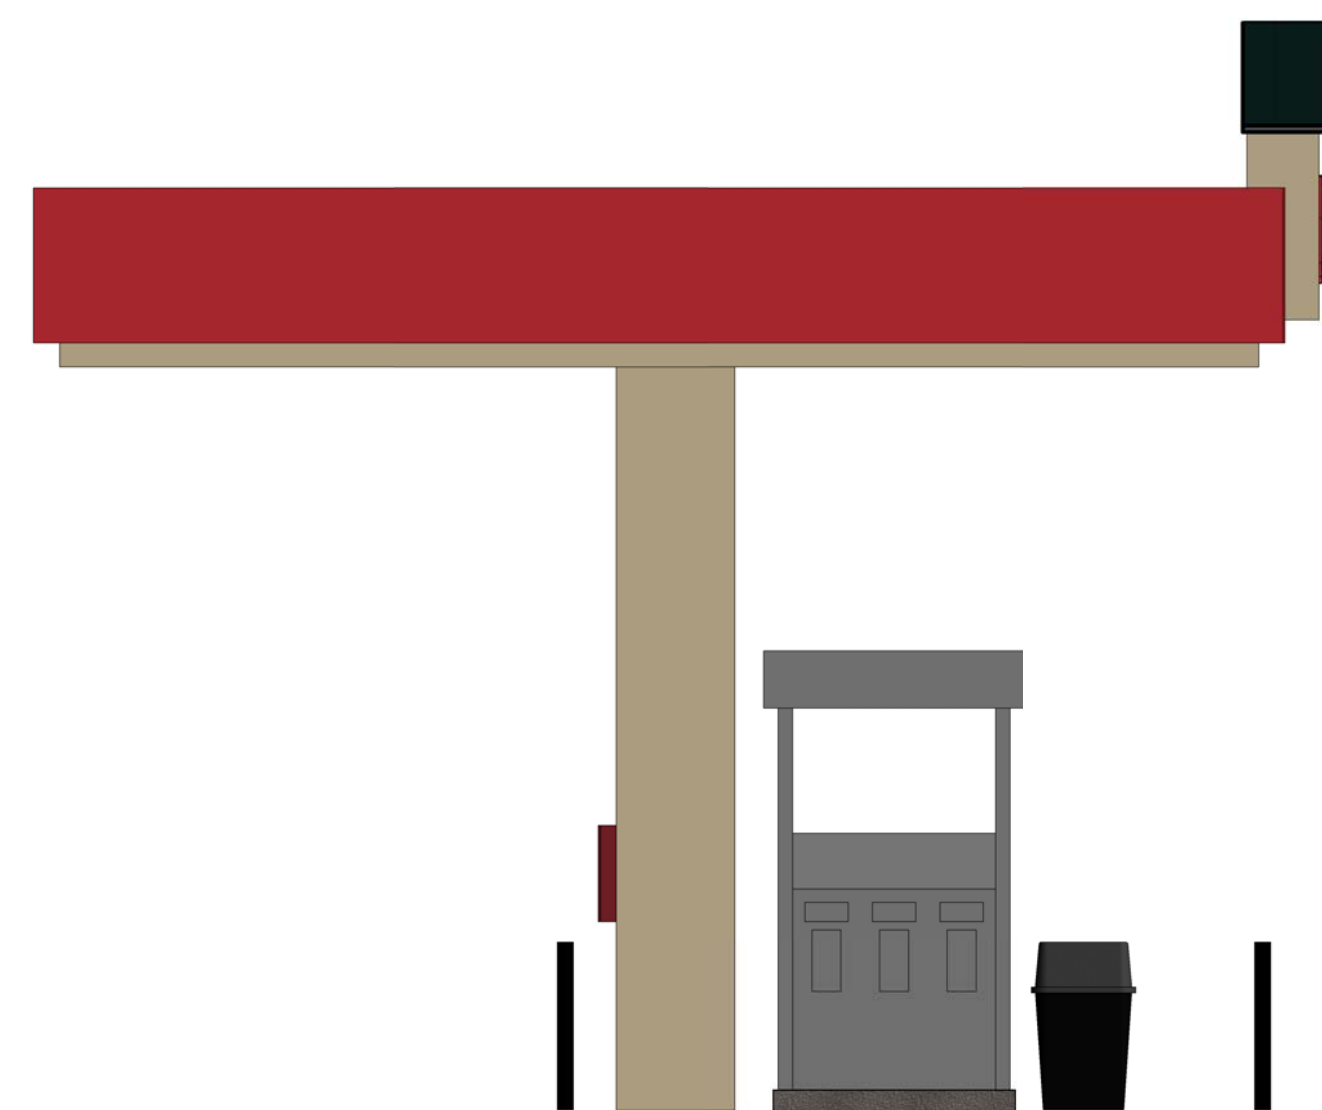

3  
PR1.6  
FUEL CANOPY SIDE  
1/4" = 1'-0"

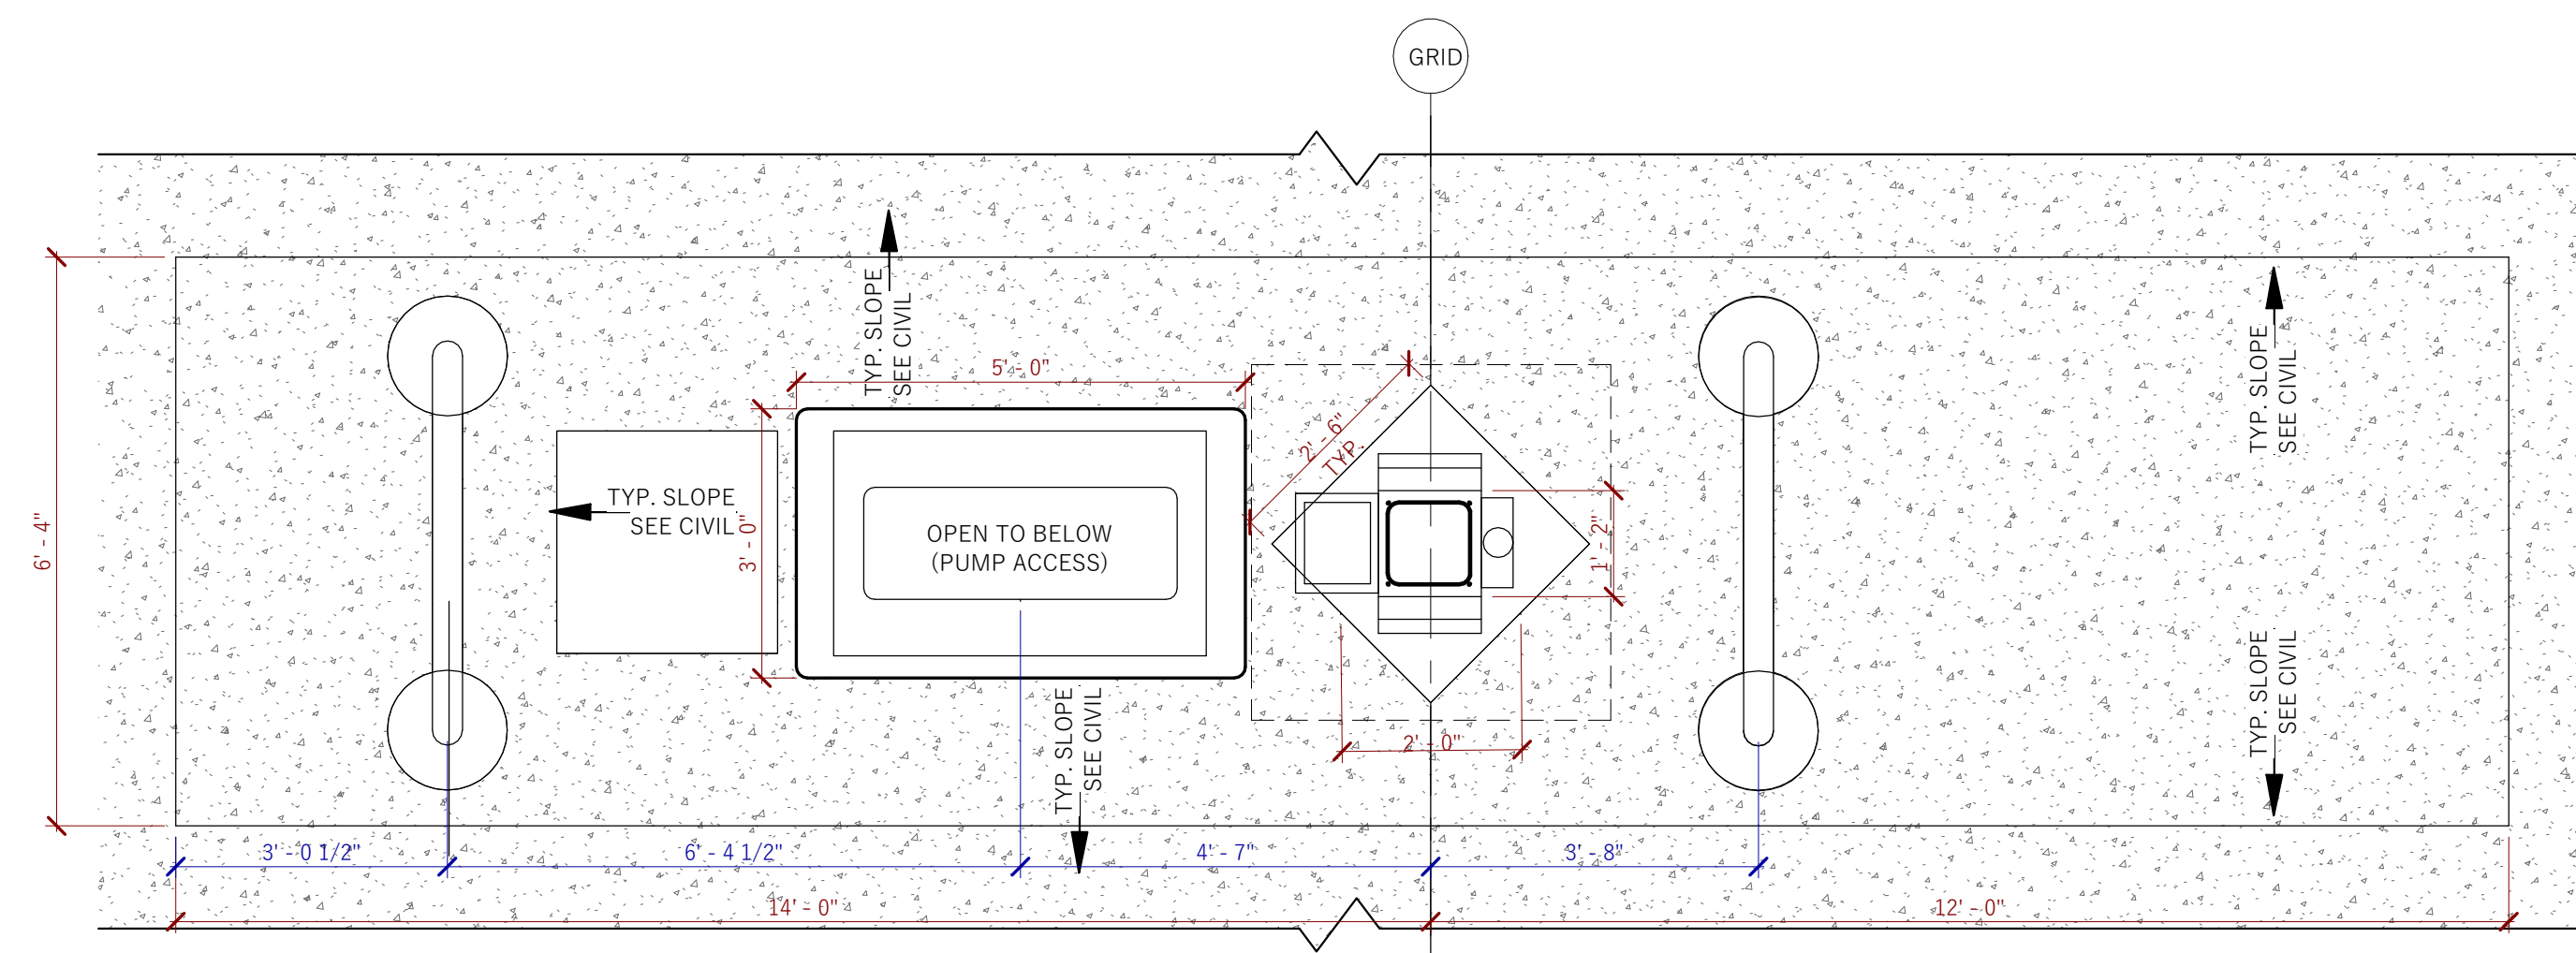

CANOPY COLUMN PLAN  
RENDERING  
1/2" = 1'-0"

4  
PR1.6

ADVENTURE'S FIRST STOP  
**MAVERIK**

**JZW**  
ARCHITECTS



<span style="color: red;">■</span>	KITCHEN	376 SF
<span style="color: green;">■</span>	MERCANTILE	1980 SF
<span style="color: orange;">■</span>	OFFICES	85 SF
<span style="color: lightblue;">■</span>	RESTROOMS	366 SF
<span style="color: purple;">■</span>	STORAGE	788 SF

TOTAL: 3595 SF

1  
PR1.7

STORAGE OPTION W/SF  
1/4" = 1'-0"