


Scale ~ 1" = 70'

Legend

- EXISTING FENCE
- EASEMENTS
- STREET CENTERLINE
- FND SECTION CORNER
- FND STREET MONUMENT
- FND CURB NAIL
- FND REBAR AND CAP
- SET #5x24" REBAR AND CAP STAMPED LANDMARK

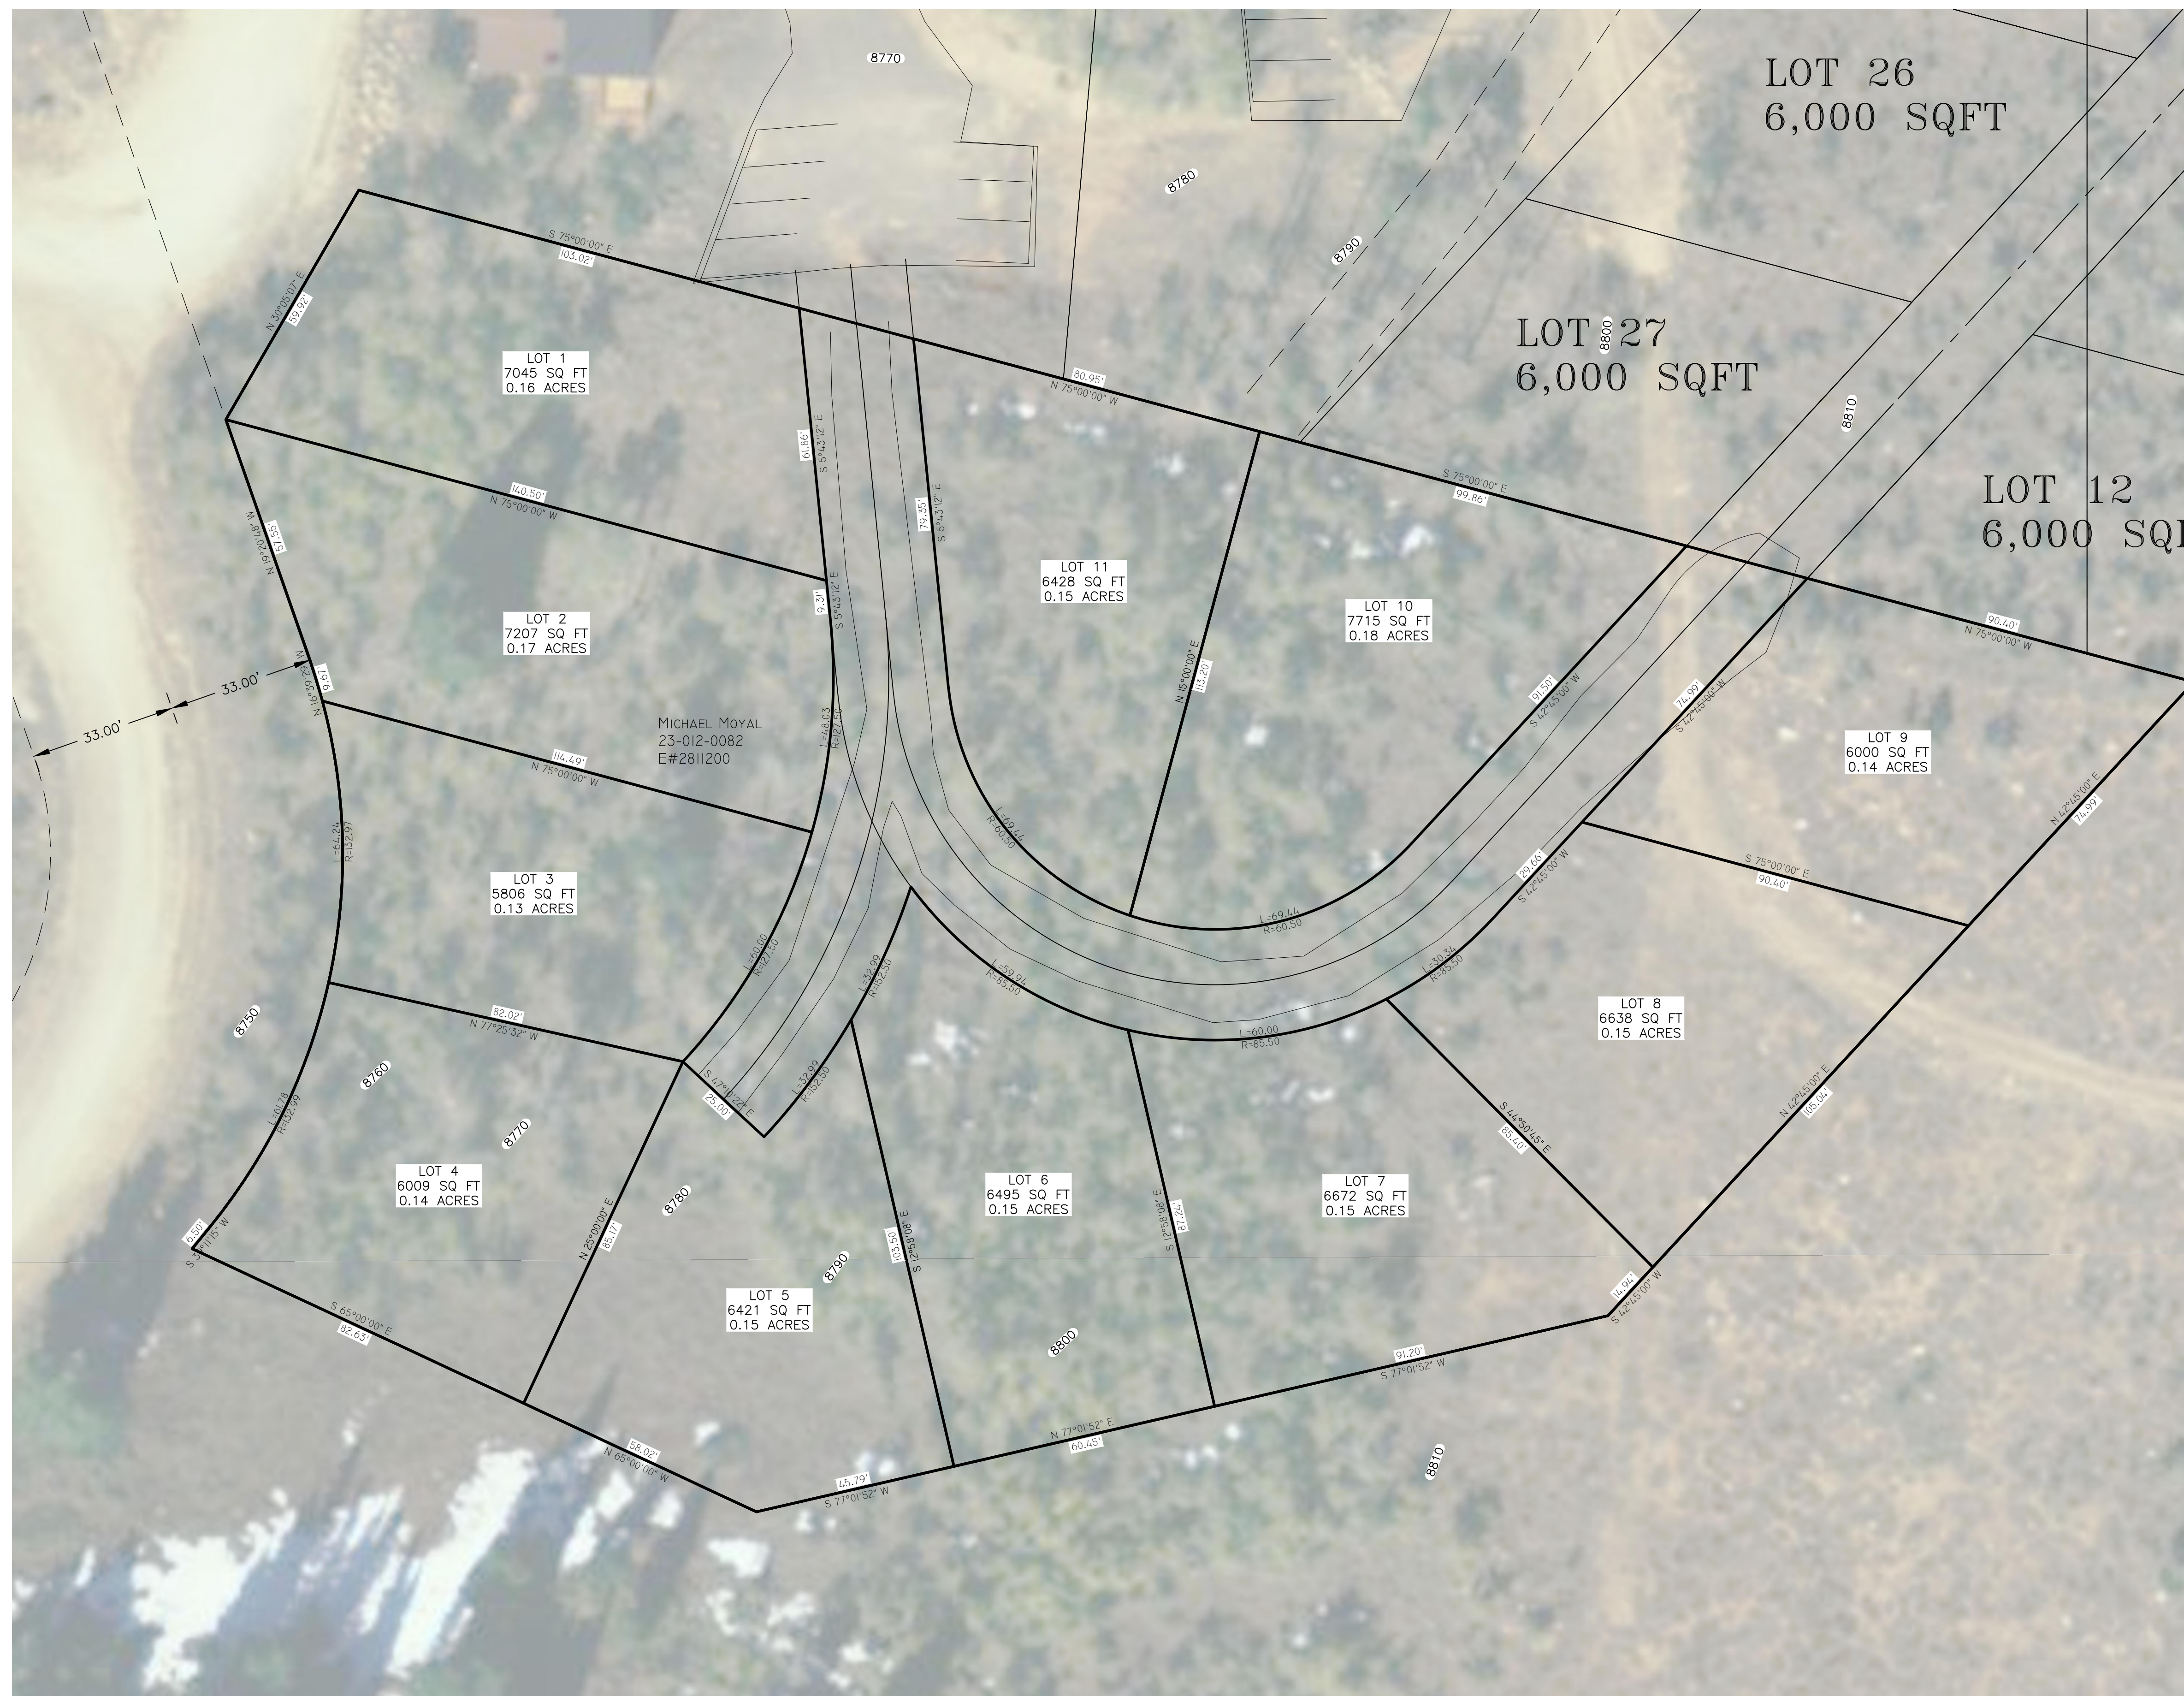

Concept Plan

Landmark Surveying, Inc.
 A Complete Land Surveying Service
 www.LandmarkSurveyUtah.com

4646 South 3500 West - #A-3
 West Haven, UT 84401
 801-731-4075

CLIENT: Michael Moyal
Address: Aspen Ridge Property

A part of Section 6,
Township 7 North, Range 2 East, Salt Lake Base and Meridian.

Revisions:	DRAWN BY: TDK
	CHECKED BY: TDK
	DATE: 8/25/2017
	FILE: 3731v1