

- Legend**
- - - - - EXISTING FENCE
 - - - - - EASEMENTS
 - - - - - STREET CENTERLINE
 - ◆ FND SECTION CORNER
 - ▲ FND STREET MONUMENT
 - FND CURB NAIL
 - FND REBAR AND CAP
 - SET #5x24" REBAR AND CAP STAMPED LANDMARK
 - ⊕ ELEVATION BENCHMARK
 - ▨ ROAD/STREET DEDICATION

PRELIMINARY

Landmark Surveying, Inc.
A Complete Land Surveying Service
www.LandmarkSurveyUtah.com



4646 South 3500 West - #A-3
West Haven, UT 84401
801-731-4075

CLIENT: Michael Moyal



Parcel ID No 23-012-0082	DRAWN BY: TDK
Section 6, Township 7 North, Range 2 East, Salt Lake Base and Meridian.	CHECKED BY: TDK
Revisions:	DATE: 12/16/2017
	FILE: 3721v1

Profile Plan

SHEET
1

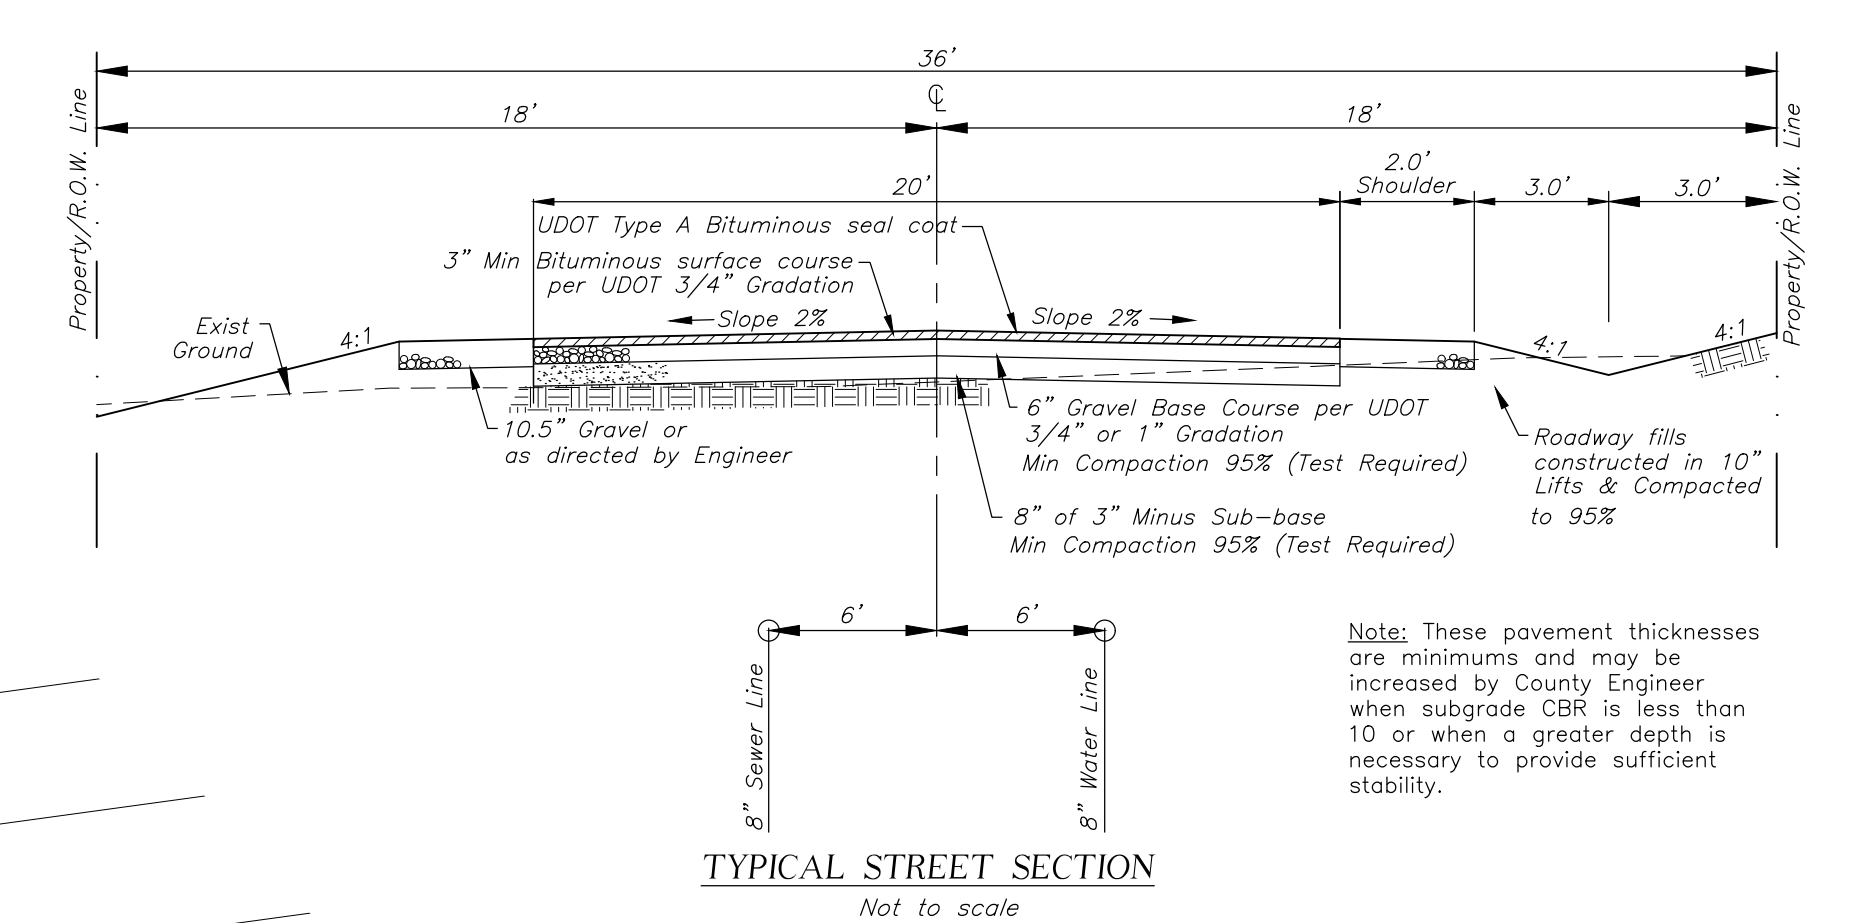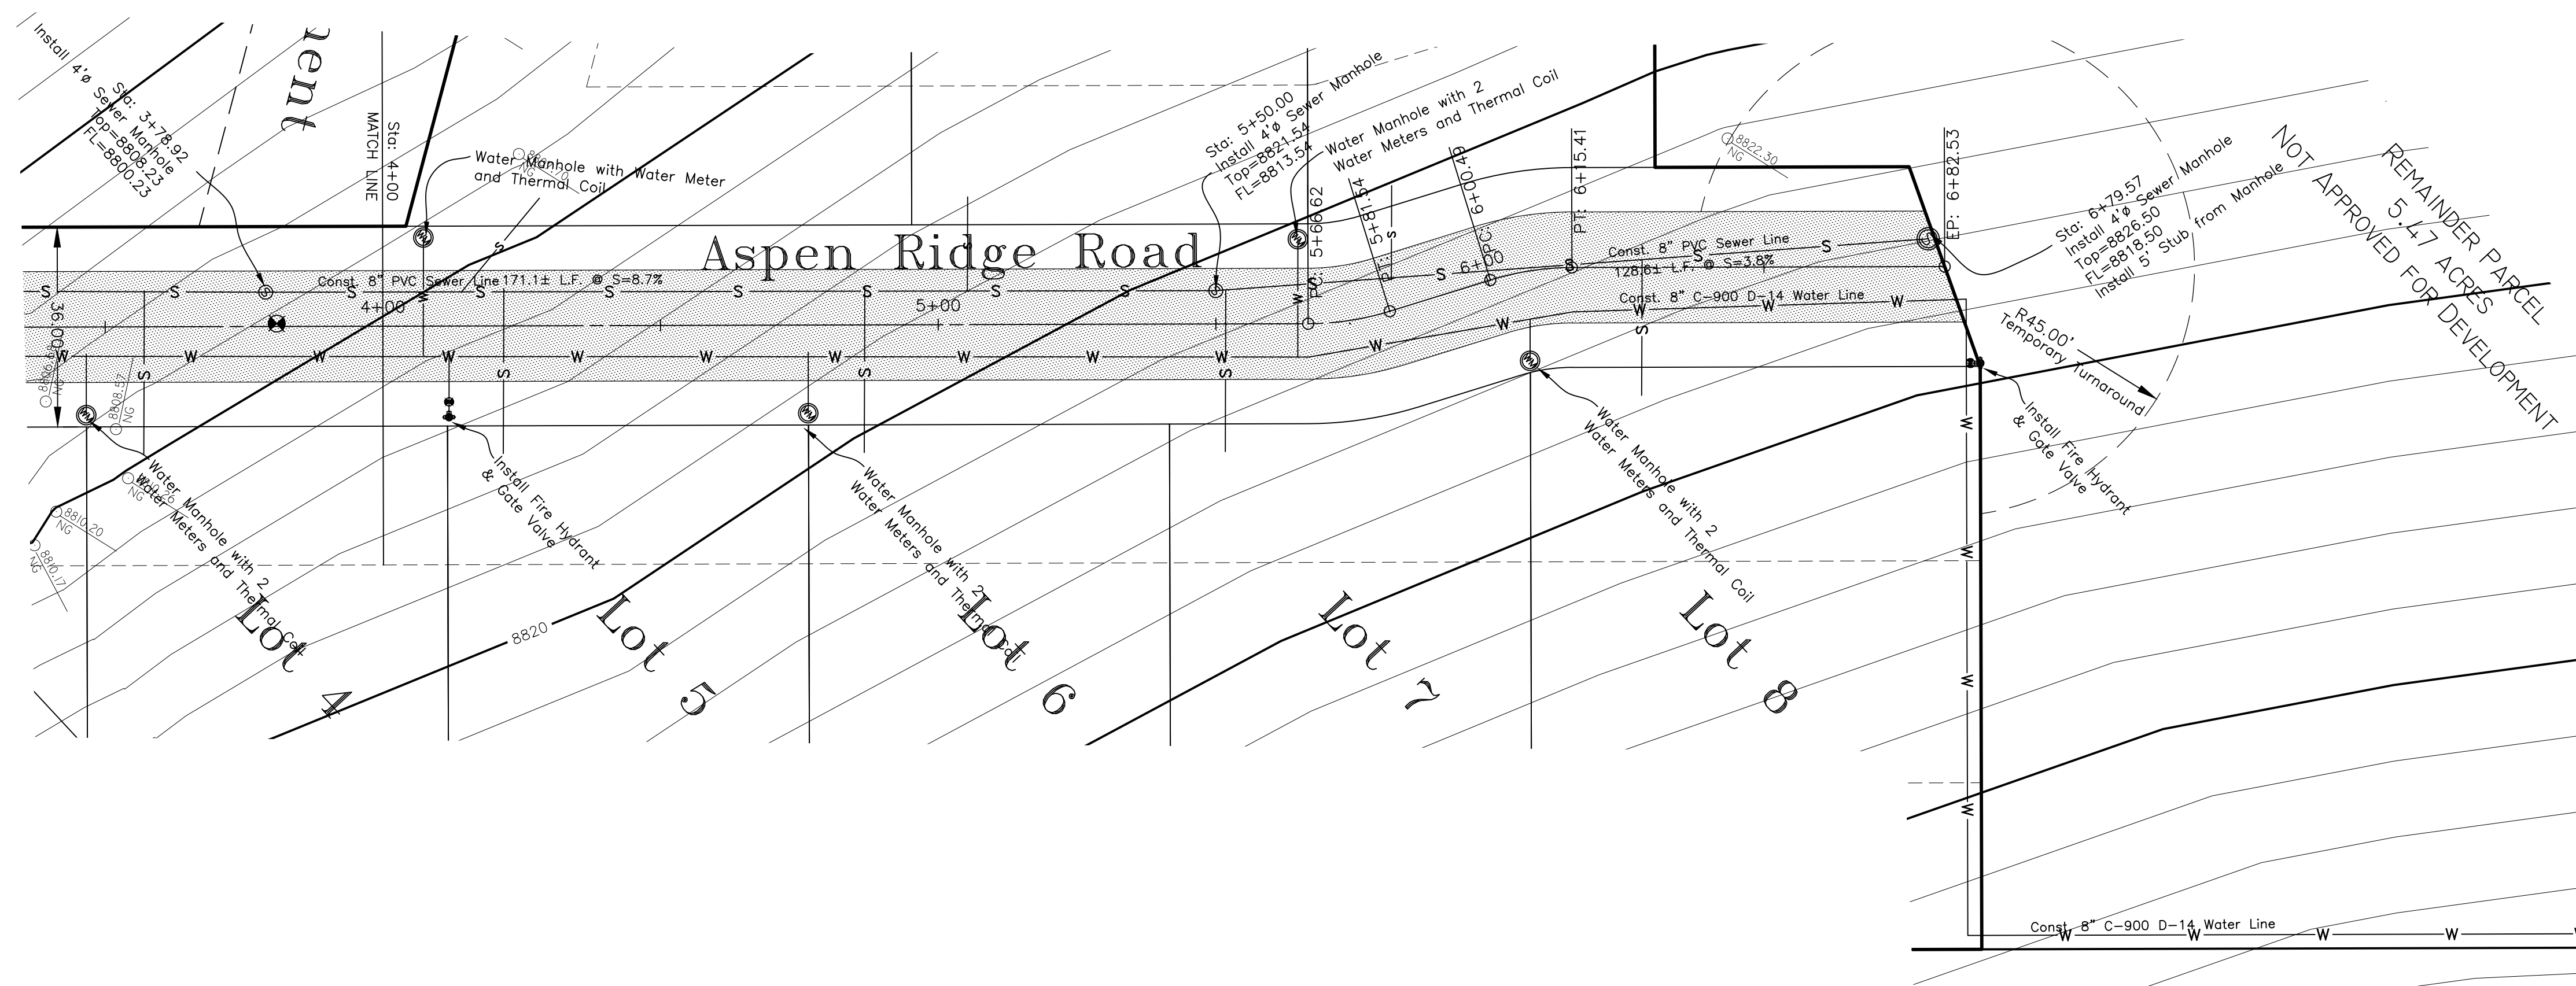

Aspen Ridge Road

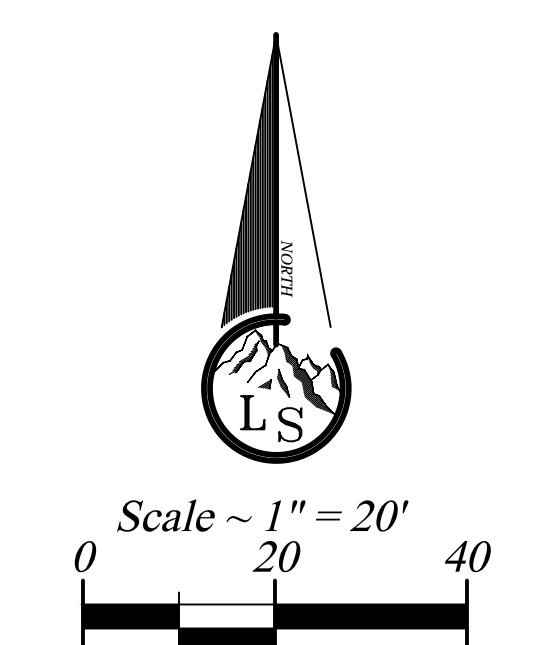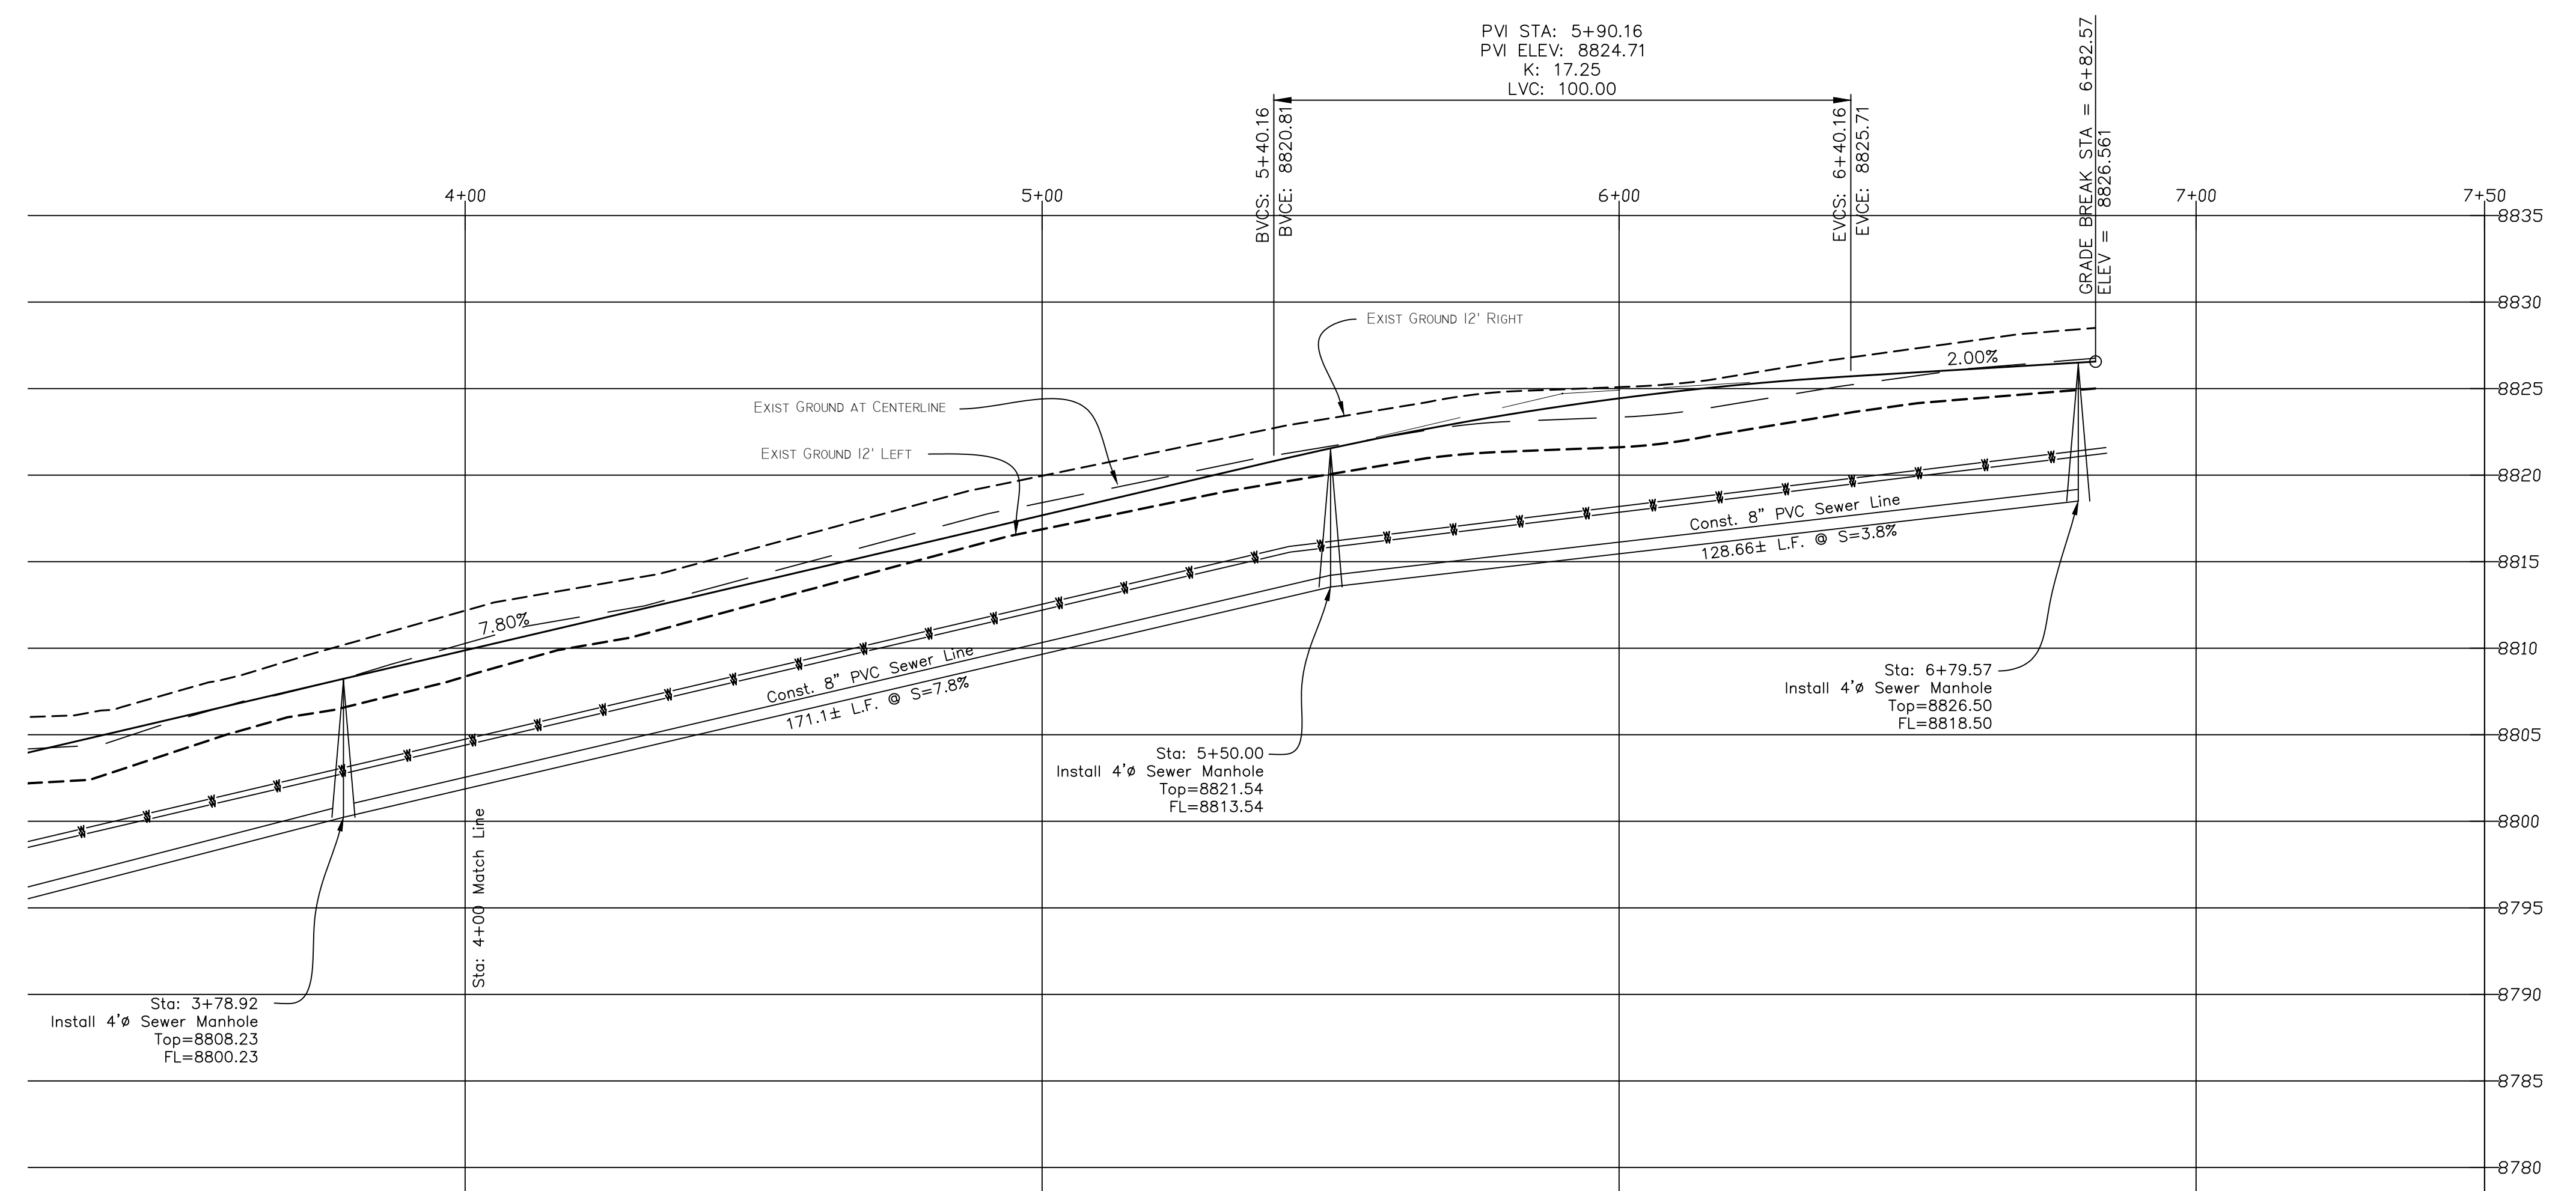

- Legend**
- - - - - EXISTING FENCE
 - - - - - EASEMENTS
 - - - - - STREET CENTERLINE
 - ◇ FND SECTION CORNER
 - ▲ FND STREET MONUMENT
 - FND CURB NAIL
 - FND REBAR AND CAP
 - SET #5x24" REBAR AND CAP STAMPED LANDMARK
 - ⊙ ELEVATION BENCHMARK
 - ▨ ROAD/STREET DEDICATION

PRELIMINARY

Landmark Surveying, Inc.
 A Complete Land Surveying Service
 www.LandmarkSurveying.com
 4646 South 3500 West - #A-3
 West Haven, UT 84401
 801-731-4075

CLIENT: Michael Moyal

Parcel ID No 23-012-0082	DRAWN BY: TDK
Section 6, Township 7 North, Range 2 East, Salt Lake Base and Meridian.	CHECKED BY: TDK
Revisions:	DATE: 12/16/2017
	FILE: 3721.v1
	SHEET 2

Profile Plan