

PART OF THE SW.1/4, OF SECTION 8, T.7N., R.1E., S.L.B. & M.  
**WILLOW CREEK SUBDIVISION-PHASE 3**


200

TAXING UNIT: 36

IN LIBERTY

SCALE 1" = 100'

SEE PAGE 78

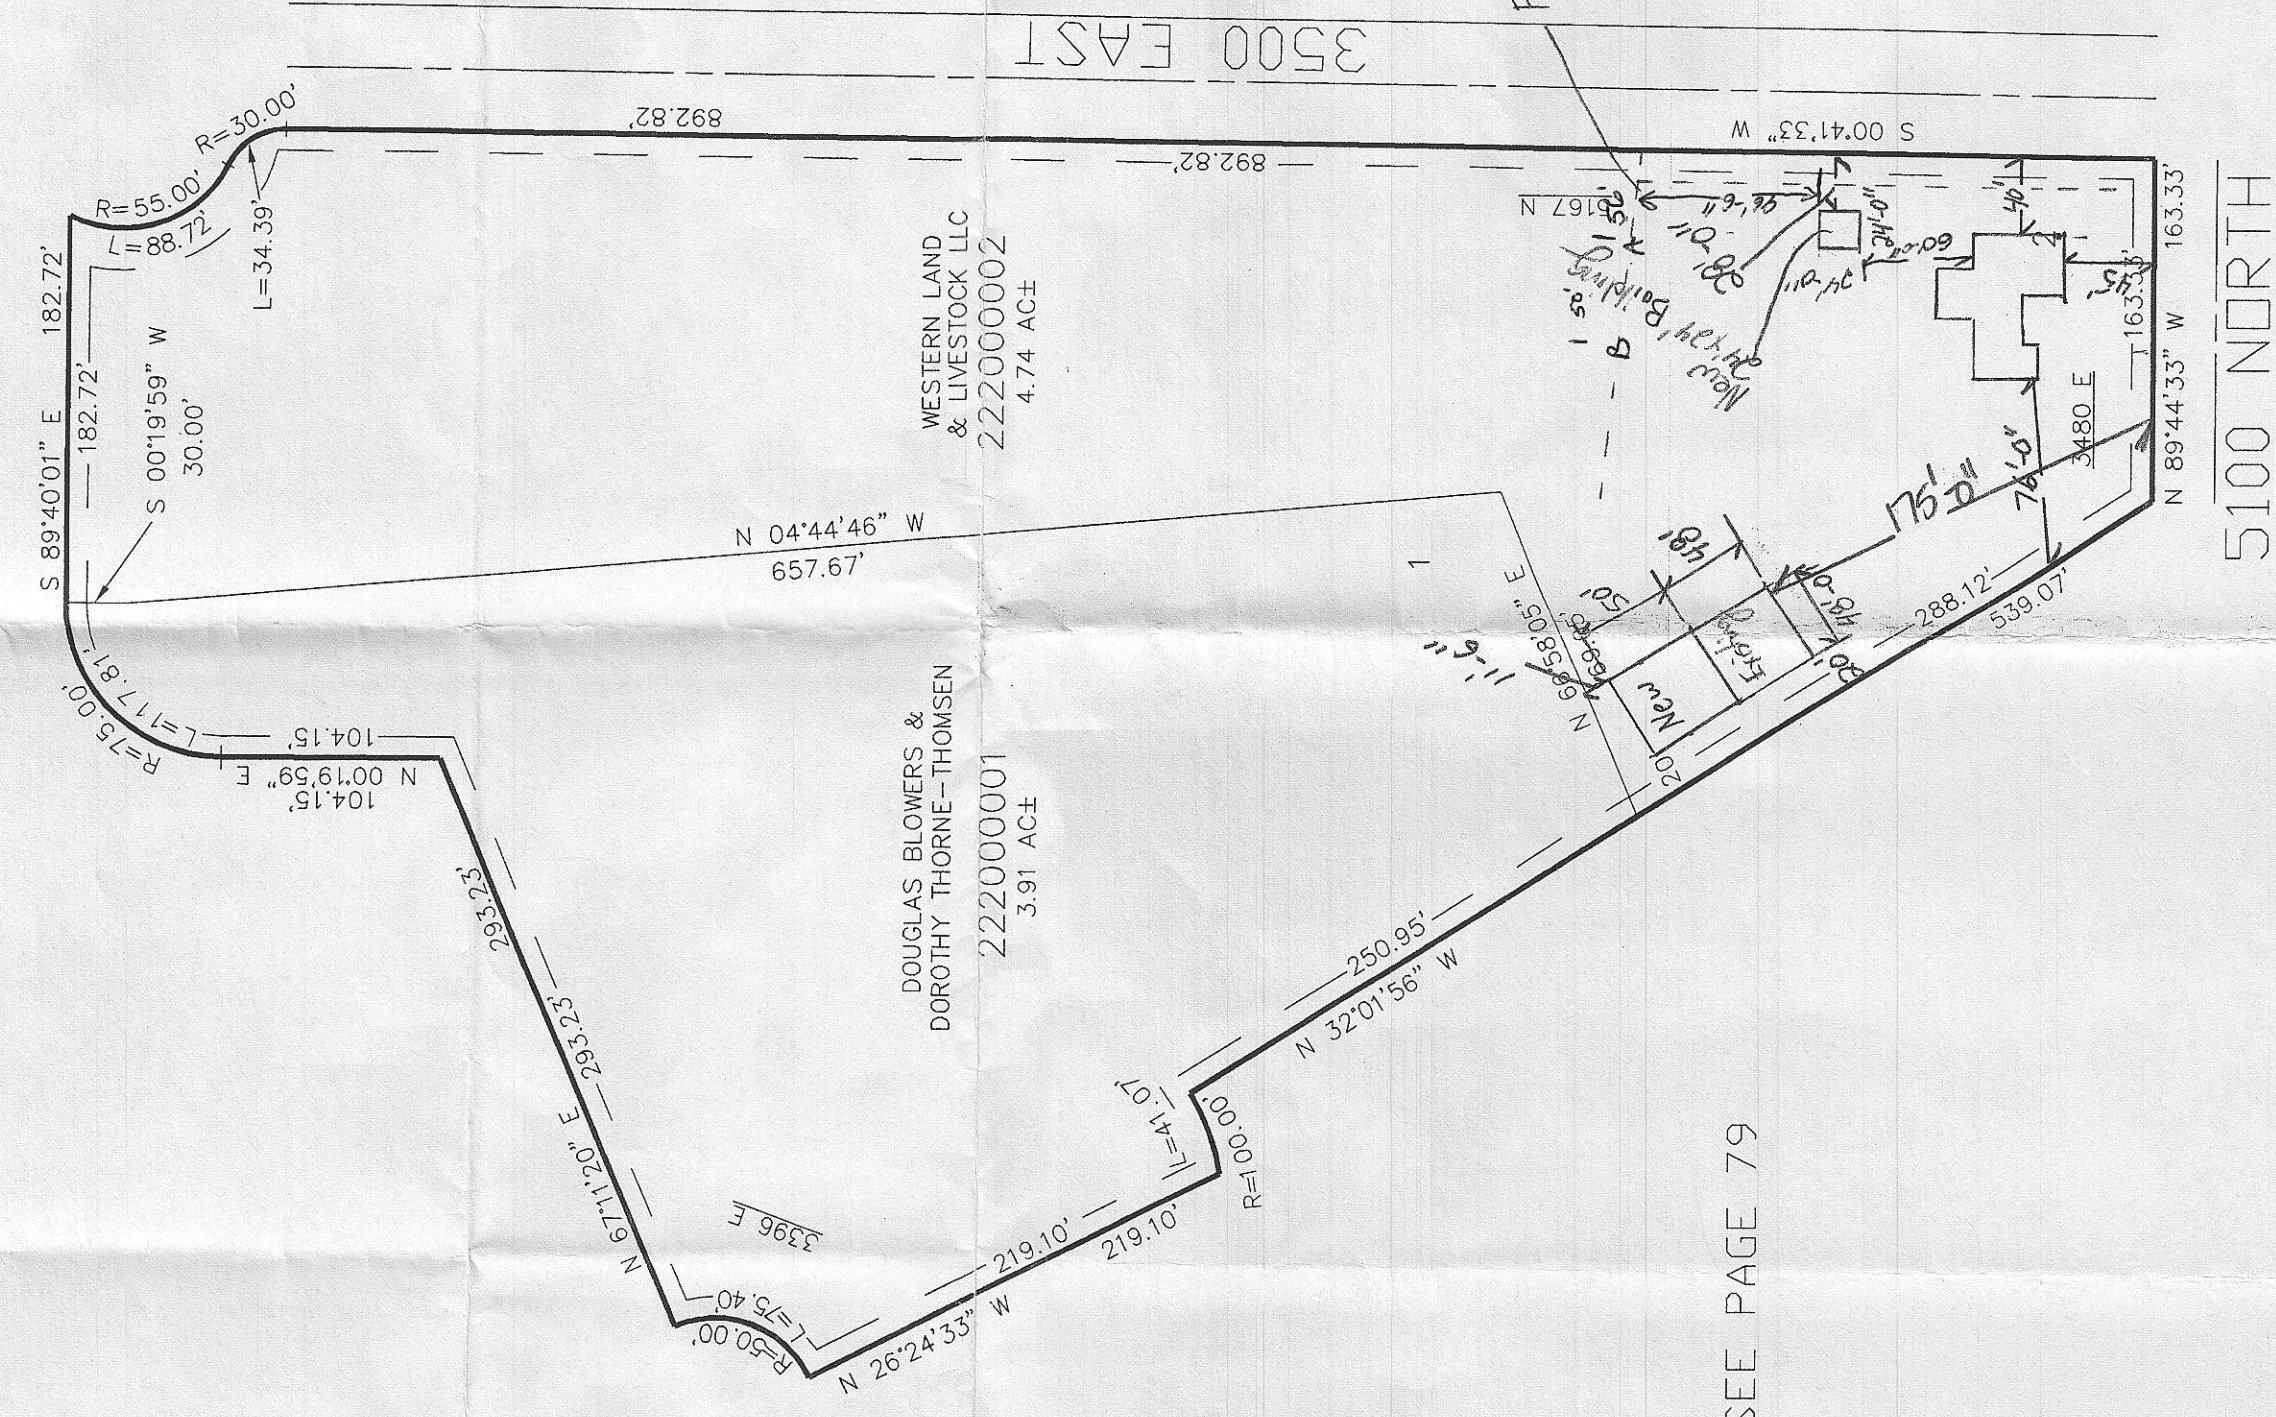

5300 NORTH

DOUGLAS BLOWERS &  
 DOROTHY THORNE-THOMSON  
 222000001  
 3.91 AC

WESTERN LAND  
 & LIVESTOCK  
 222000002  
 4.74 AC

SEE PAGE 79

A Turbine  
 B Turbine

Fence line

SEE PAGE 79

5100 NORTH

10' UTILITY & DRAINAGE EASEMENTS EACH  
 SIDE OF PROPERTY LINES AS INDICATED  
 BY DASHED LINES EXCEPT AS OTHERWISE  
 SHOWN

FCS COMPLETE ENG DATA. SEE  
 ORIGINAL PLAN FOR FULL  
 BOOK 56, PAGE 84 OF RECORDS.