




DATE:	SEPTEMBER 4, 2012
PROJECT:	000.0000.00
DRAWN BY:	EL
REVIEW BY:	EL
VERSION:	CUP SET
REVISIONS:	

SHEET TITLE:
**SITE AND
LANDSCAPE PLAN**


SHEET NUMBER:
L100

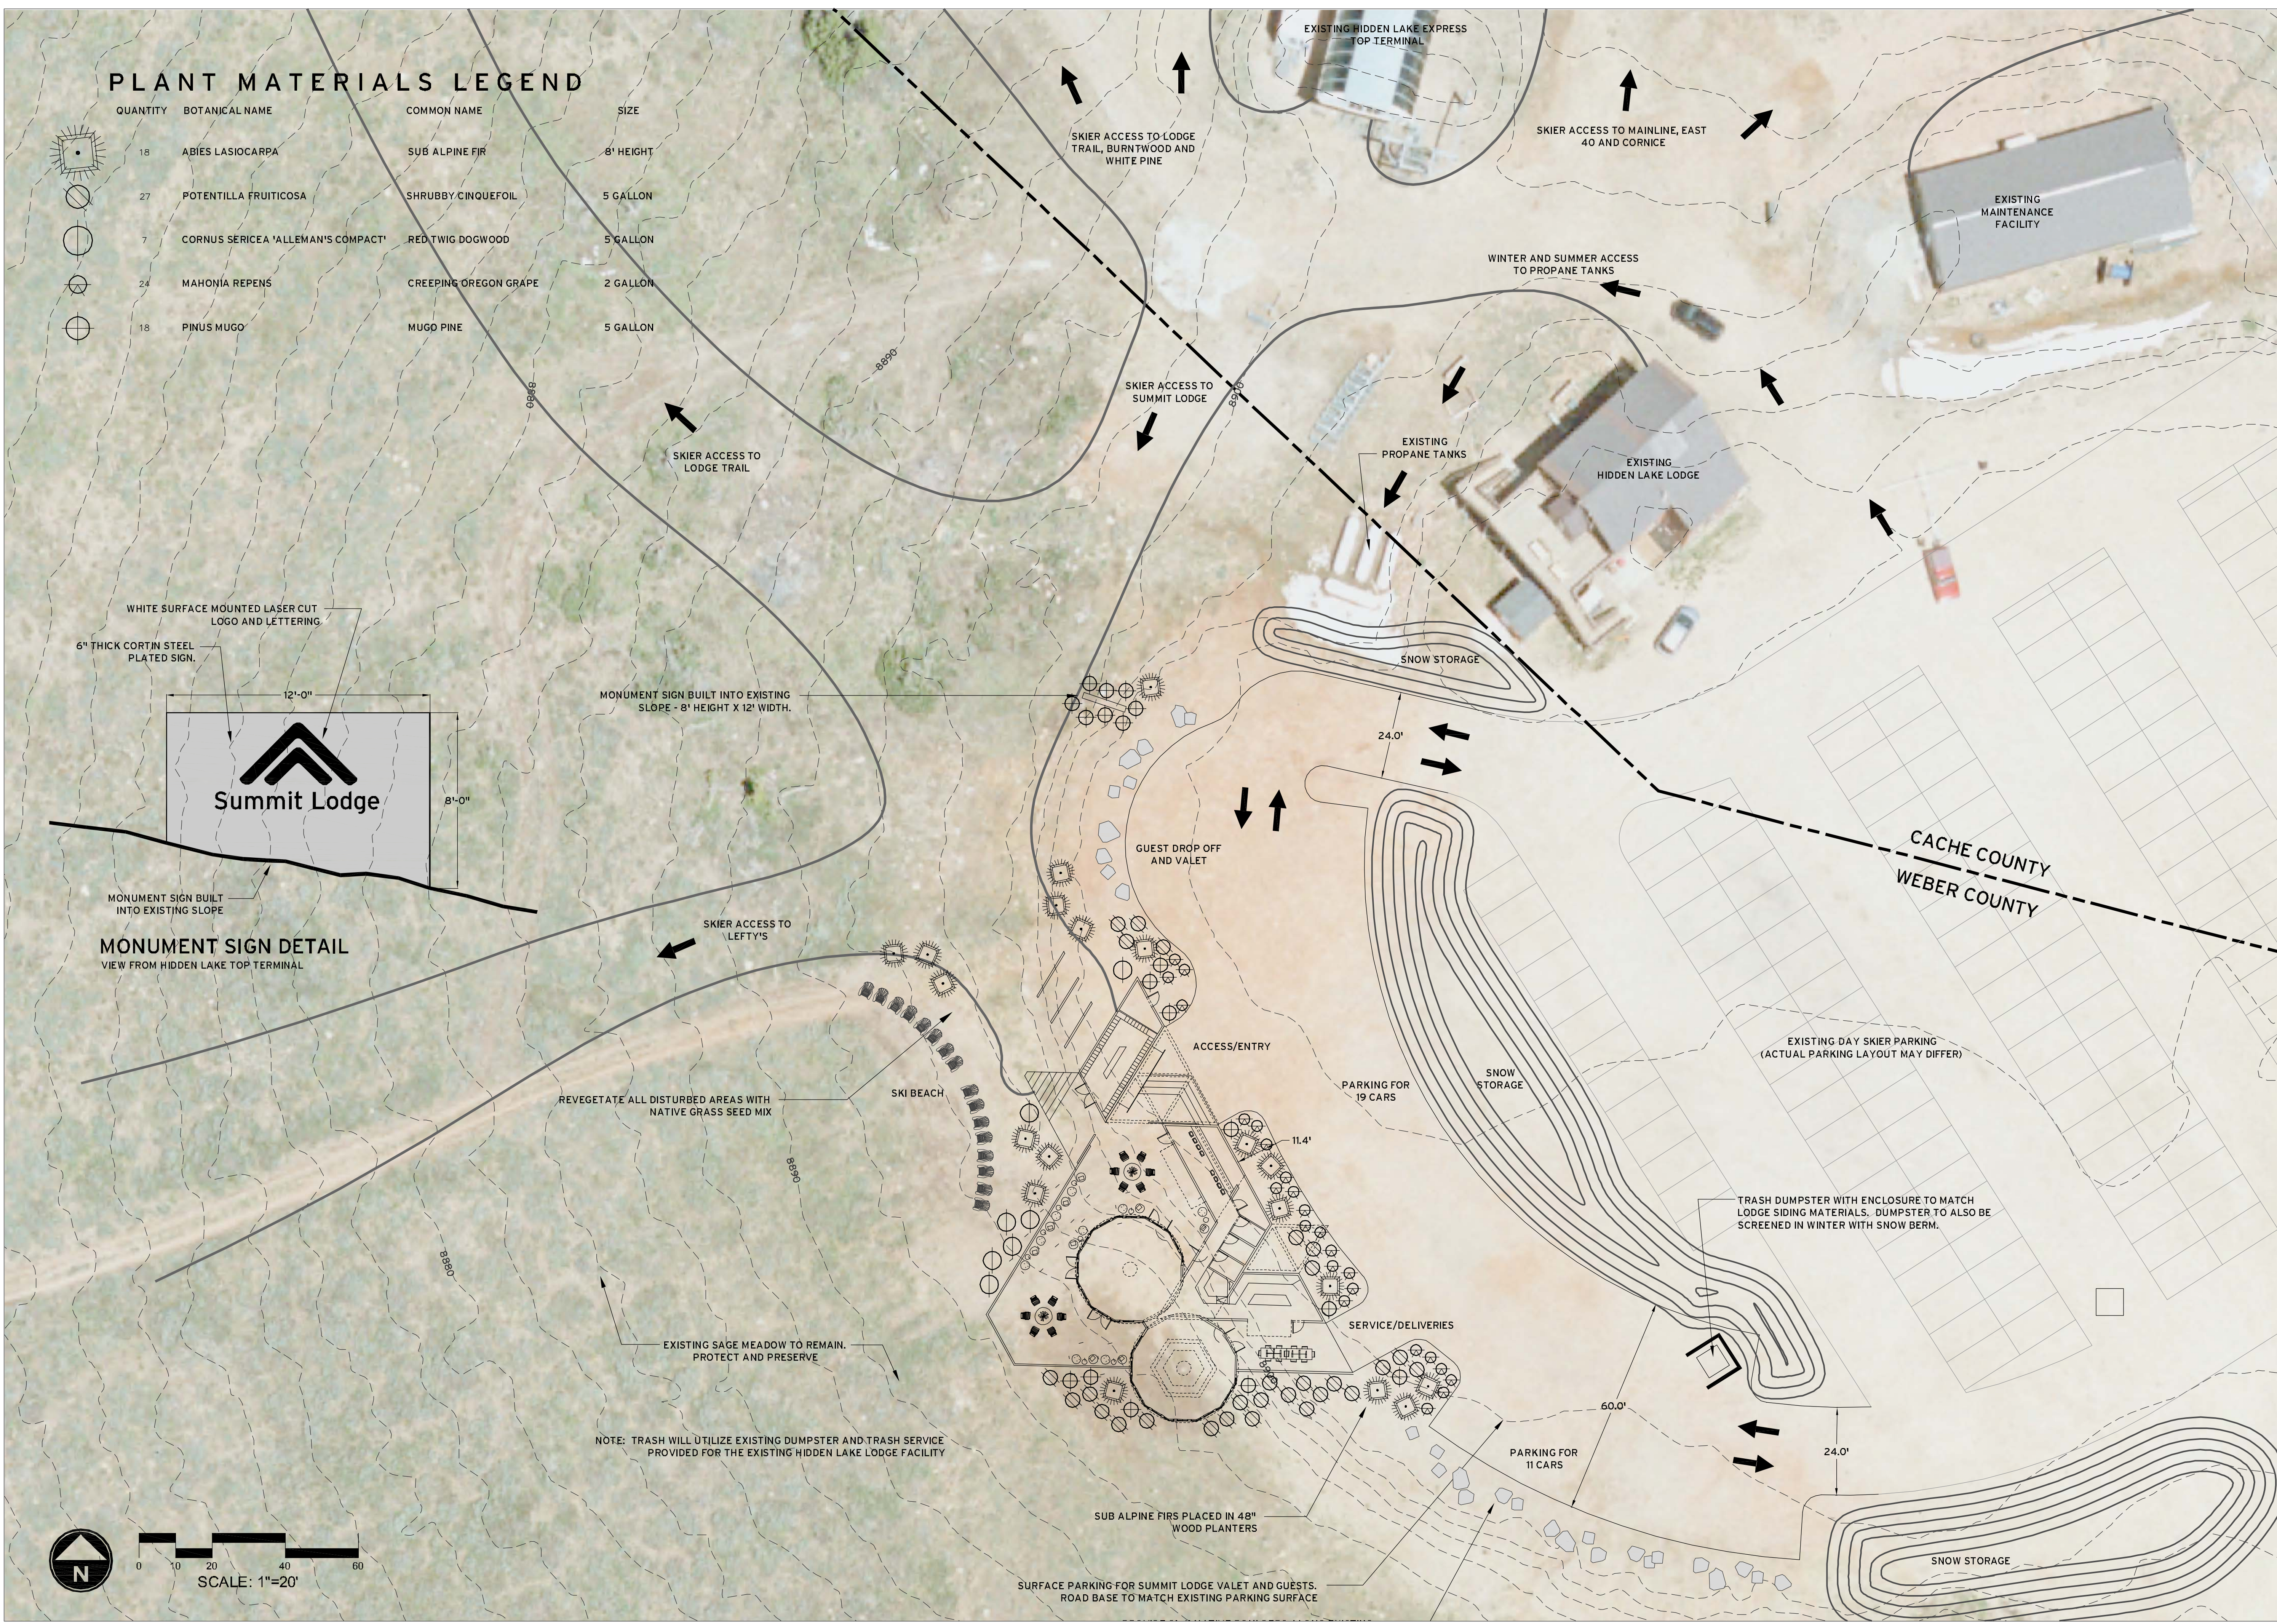

PLANT MATERIALS LEGEND

QUANTITY	BOTANICAL NAME	COMMON NAME	SIZE
18	ABIES LASIOCARPA	SUB ALPINE FIR	8' HEIGHT
27	POTENTILLA FRUITICOSA	SHRUBBY CINQUEFOIL	5 GALLON
7	CORNUS SERICEA 'ALLEMAN'S COMPACT'	RED TWIG DOGWOOD	5 GALLON
24	MAHONIA REPENS	CREEPING OREGON GRAPE	2 GALLON
18	PINUS MUGO	MUGO PINE	5 GALLON

WHITE SURFACE MOUNTED LASER CUT LOGO AND LETTERING
6" THICK CORTIN STEEL PLATED SIGN.

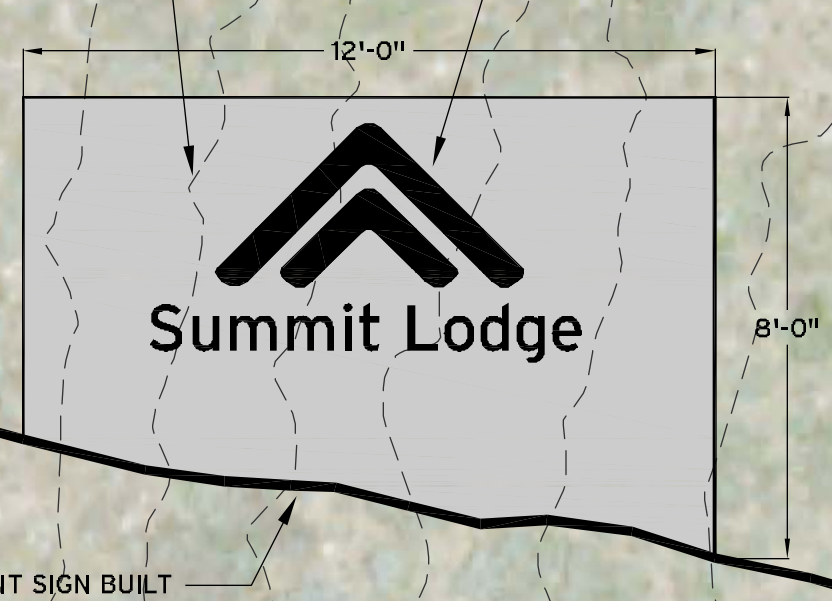

MONUMENT SIGN DETAIL
VIEW FROM HIDDEN LAKE TOP TERMINAL

MONUMENT SIGN BUILT INTO EXISTING SLOPE - 8' HEIGHT X 12' WIDTH.

EXISTING SAGE MEADOW TO REMAIN. PROTECT AND PRESERVE

NOTE: TRASH WILL UTILIZE EXISTING DUMPSTER AND TRASH SERVICE PROVIDED FOR THE EXISTING HIDDEN LAKE LODGE FACILITY

