


DATE:	SEPTEMBER 14, 2012
PROJECT:	000.0000.00
DRAWN BY:	EL
REVIEW BY:	EL
VERSION:	CUP SET
REVISIONS:	


SHEET TITLE:
SITE AND LANDSCAPE PLAN

SHEET NUMBER:
L100

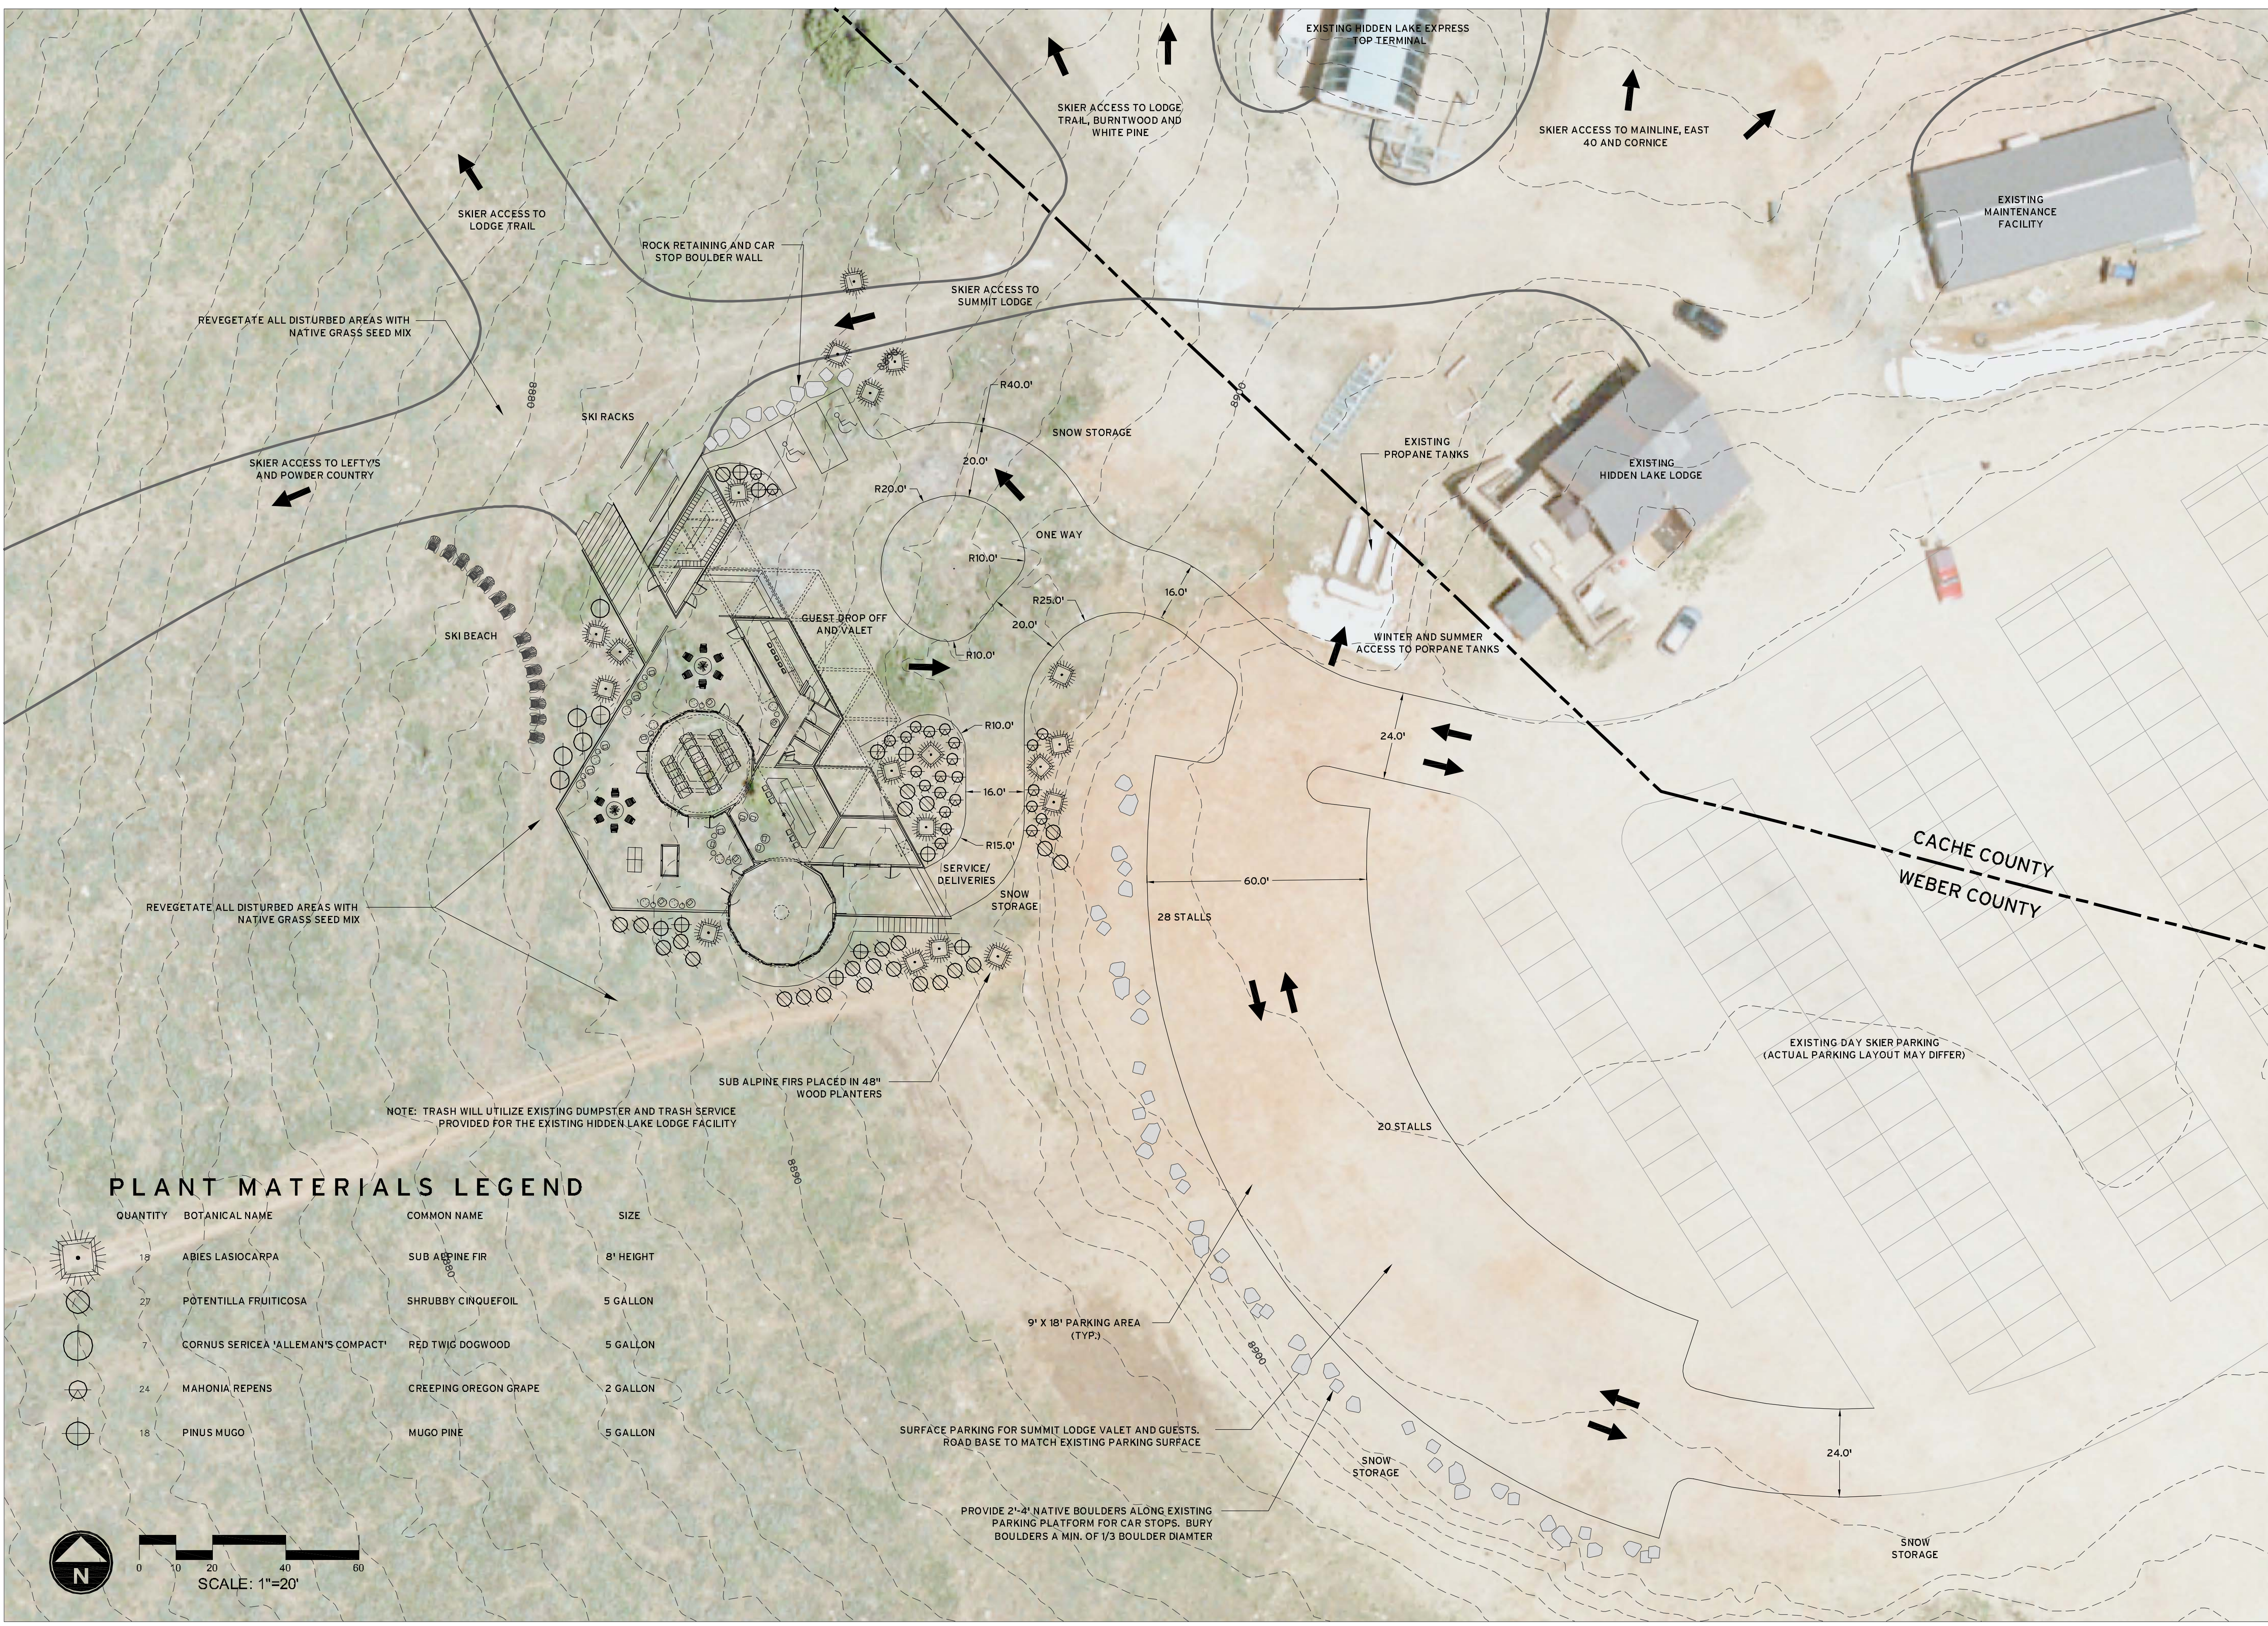

PLANT MATERIALS LEGEND

QUANTITY	BOTANICAL NAME	COMMON NAME	SIZE
19	ABIES LASIOCARPA	SUB ALPINE FIR	8' HEIGHT
27	POTENTILLA FRUITICOSA	SHRUBBY CINQUEFOIL	5 GALLON
7	CORNUS SERICEA 'ALLEMAN'S COMPACT'	RED TWIG DOGWOOD	5 GALLON
24	MAHONIA REPENS	CREEPING OREGON GRAPE	2 GALLON
18	PINUS MUGO	MUGO PINE	5 GALLON

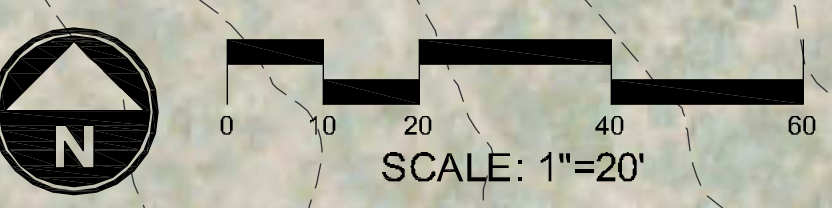

NOTE: TRASH WILL UTILIZE EXISTING DUMPSTER AND TRASH SERVICE PROVIDED FOR THE EXISTING HIDDEN LAKE LODGE FACILITY

SURFACE PARKING FOR SUMMIT LODGE VALET AND GUESTS. ROAD BASE TO MATCH EXISTING PARKING SURFACE

PROVIDE 2'-4" NATIVE BOULDERS ALONG EXISTING PARKING PLATFORM FOR CAR STOPS. BURY BOULDERS A MIN. OF 1/3 BOULDER DIAMETER