


East Exterior Elevation 01
3/16"=1'-0"

413 SW 13th Ave, Suite 200
Portland, Oregon 97205 USA
+1 503 525 9315
+1 503 525 0028
www.skylabarchitecture.com

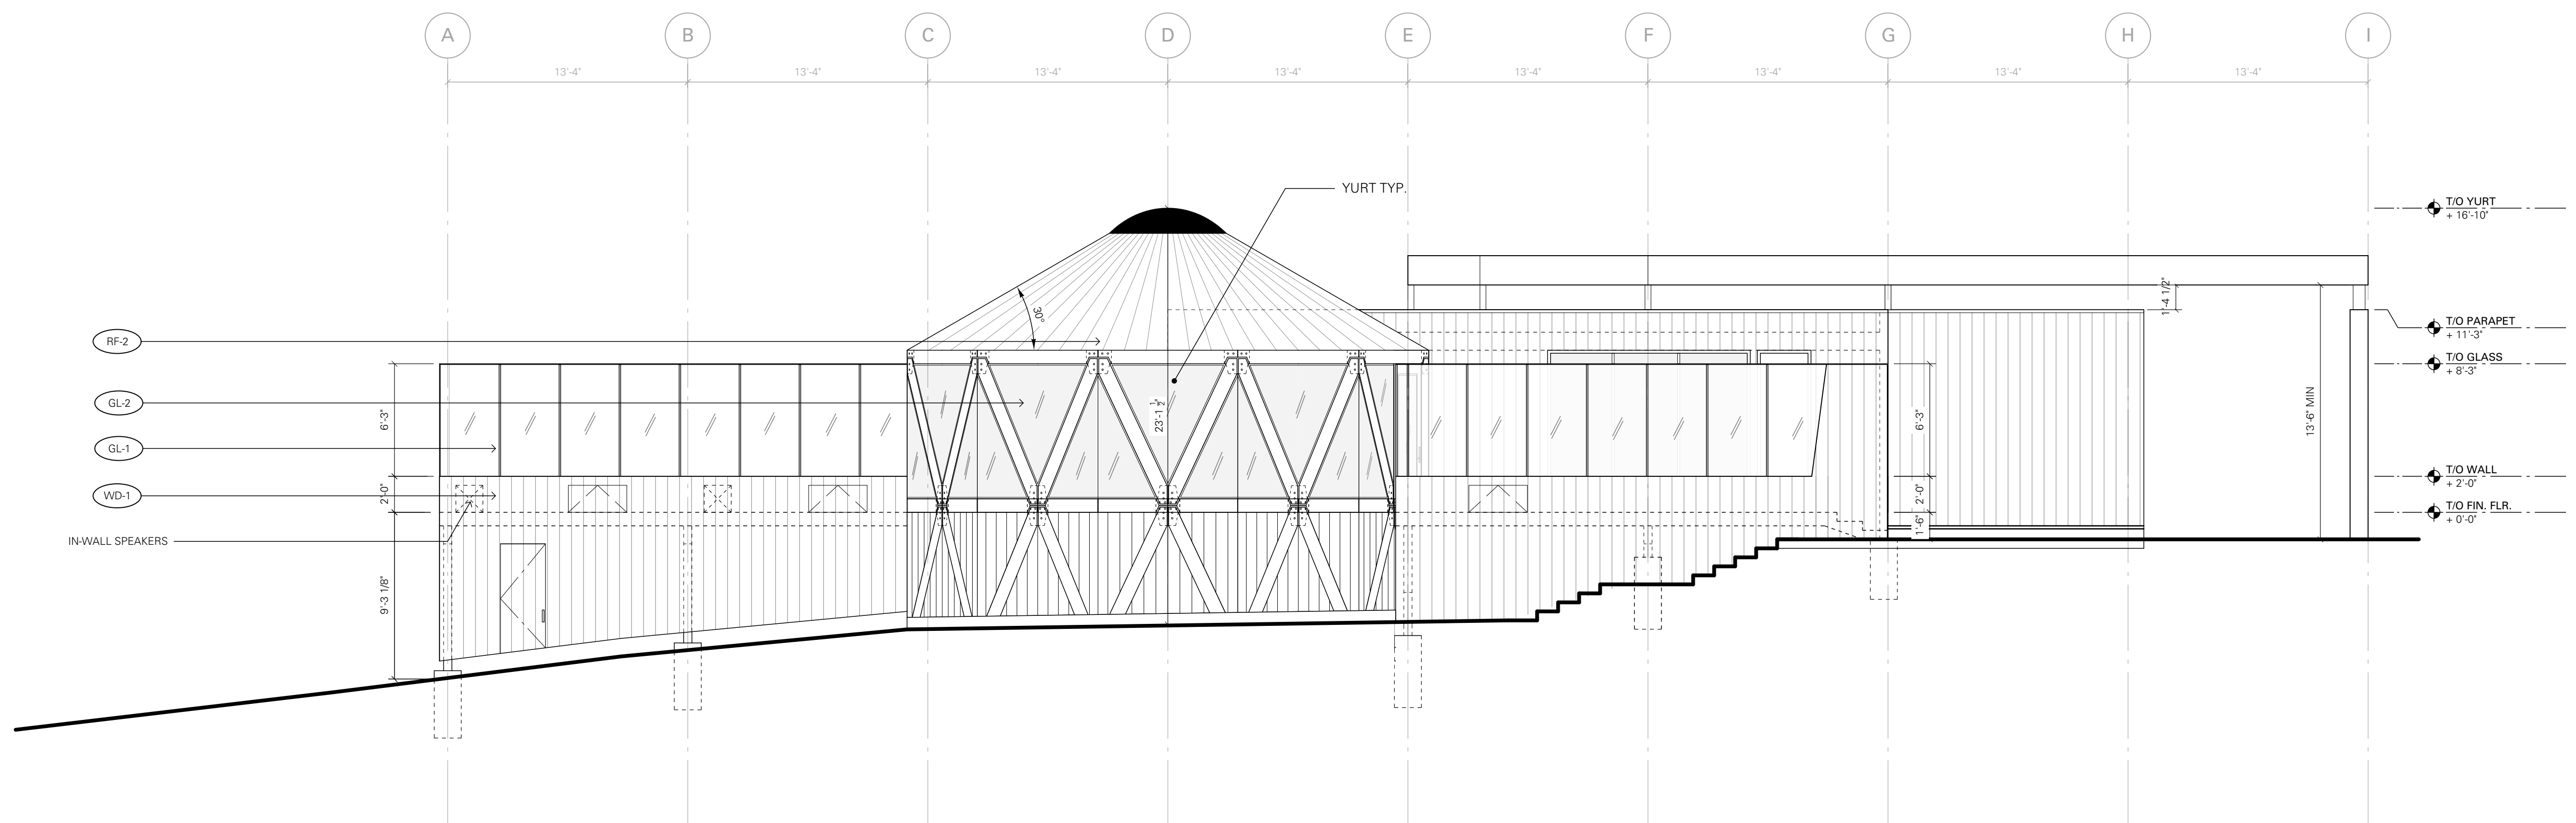

South Exterior Elevation 02
3/16"=1'-0"

Sky Lodge
Powder Mountain Resort
Location:
N Powder Ridge Road
Eden UT 84310
Project No.:
1256
Issued for:
Permit Set
Date:
October 03 2012
Revision:

A3.01

© 2012 Skylab Architecture. This document is an Instrument of Service and the property of the Architect and may not be duplicated, displayed, or reproduced without the written consent of Skylab Architecture.