



LITTLE BEAR SUBDIVISION LOT 3, 1ST AMENDMENT


A PART OF THE NORTHWEST 1/4 OF SECTION 34,
TOWNSHIP 7 NORTH, RANGE 1 EAST, SLB&M, U.S. SURVEY
WEBER COUNTY, UTAH
JUNE 2012

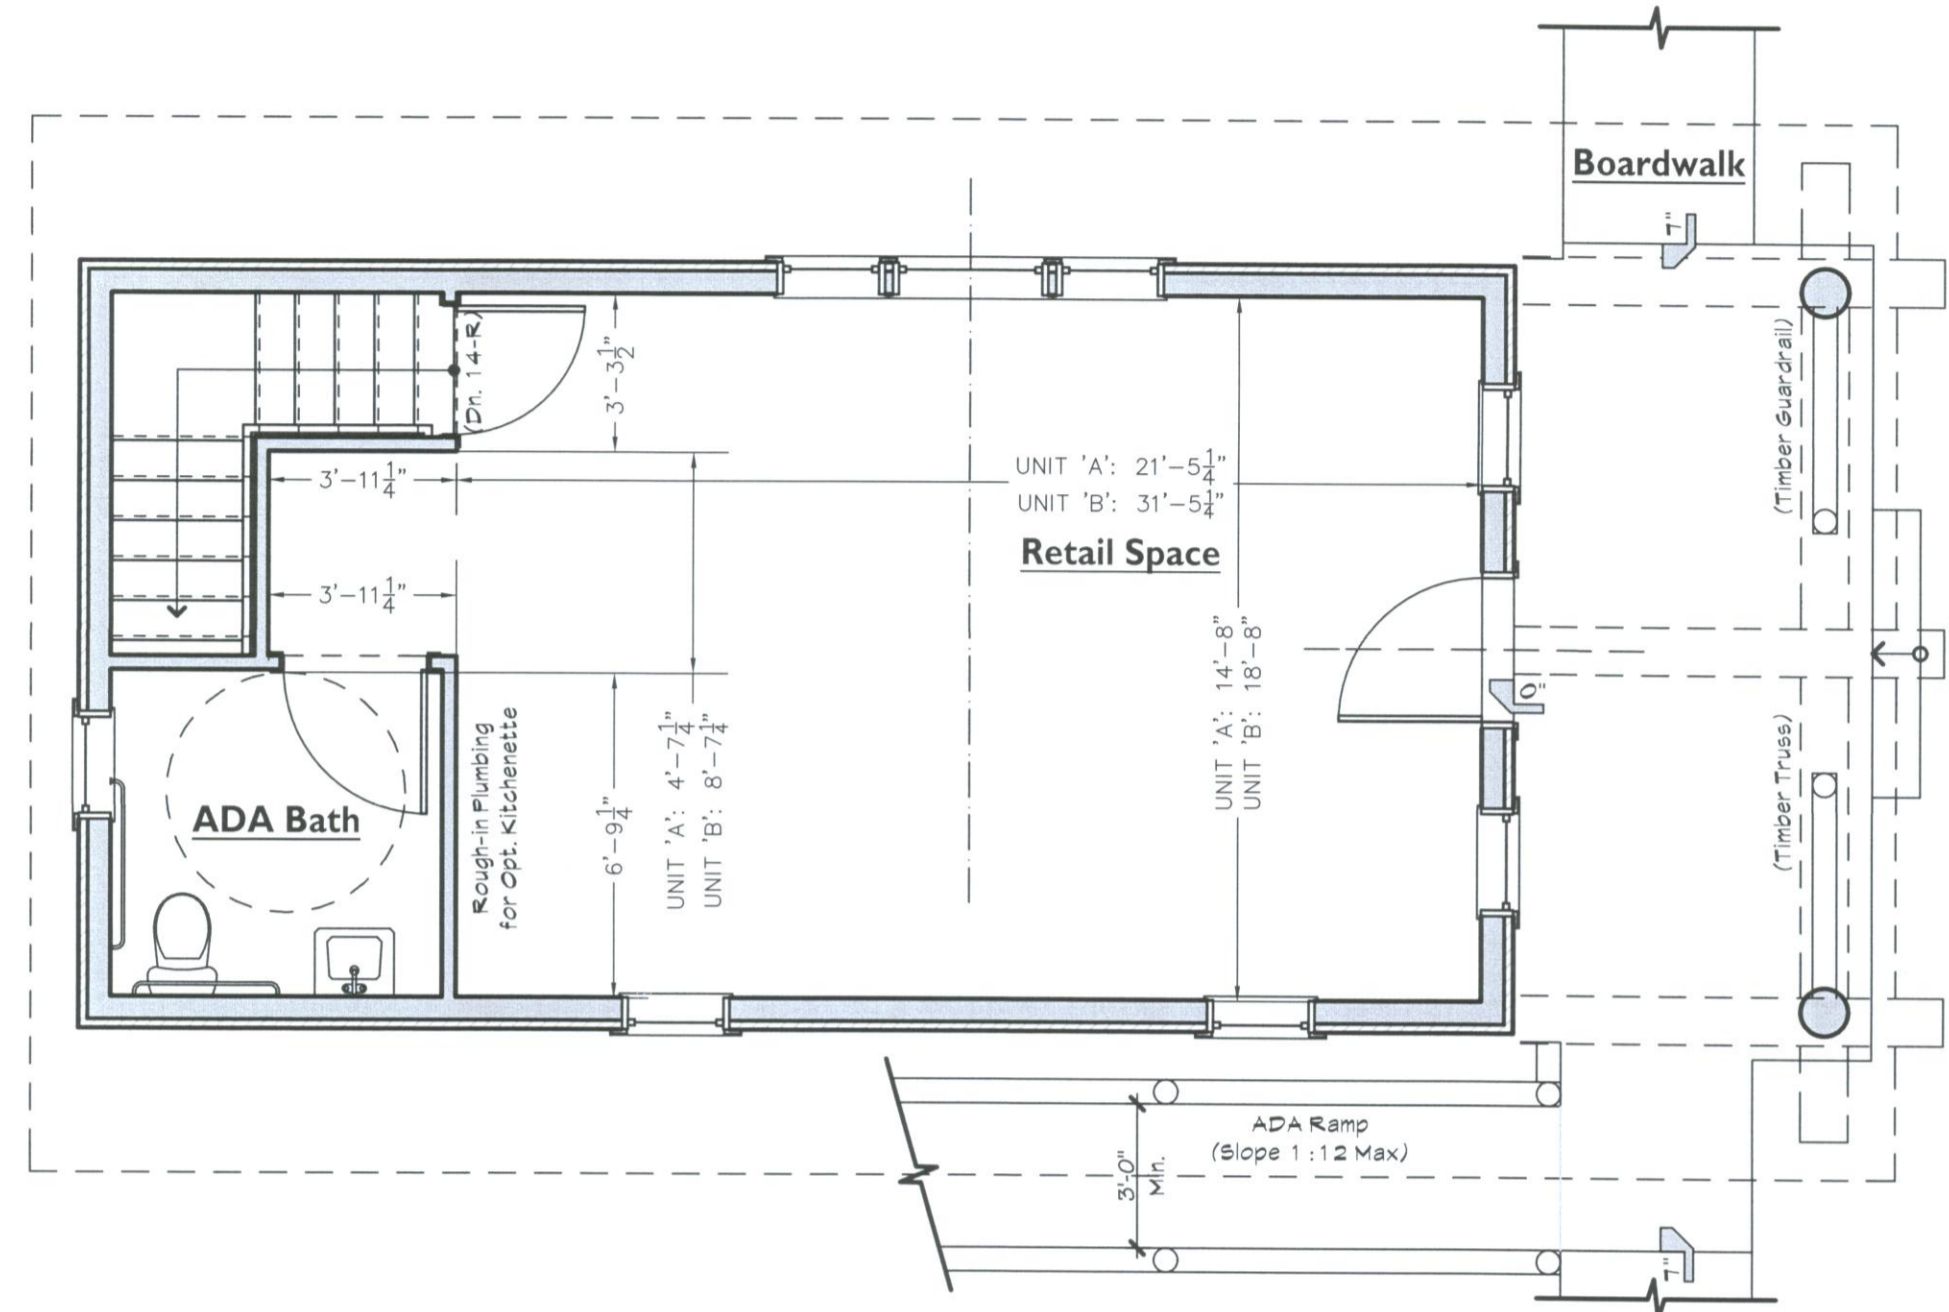


1 First Floor Plan - Front Entry (Log Veneer)

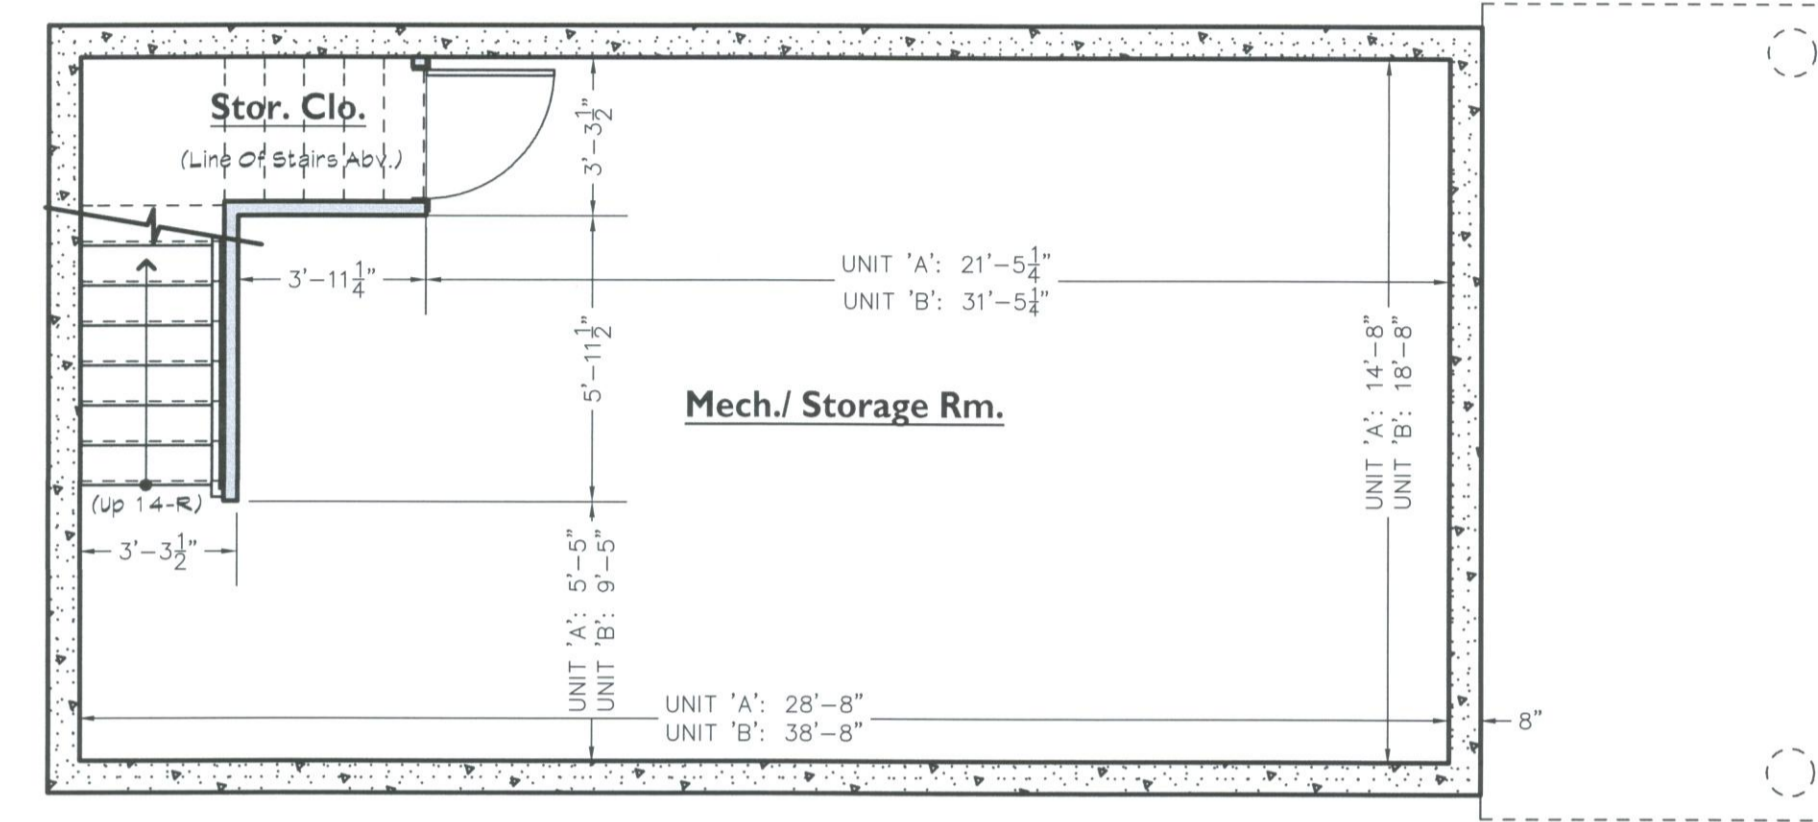

1 Basement Plan C

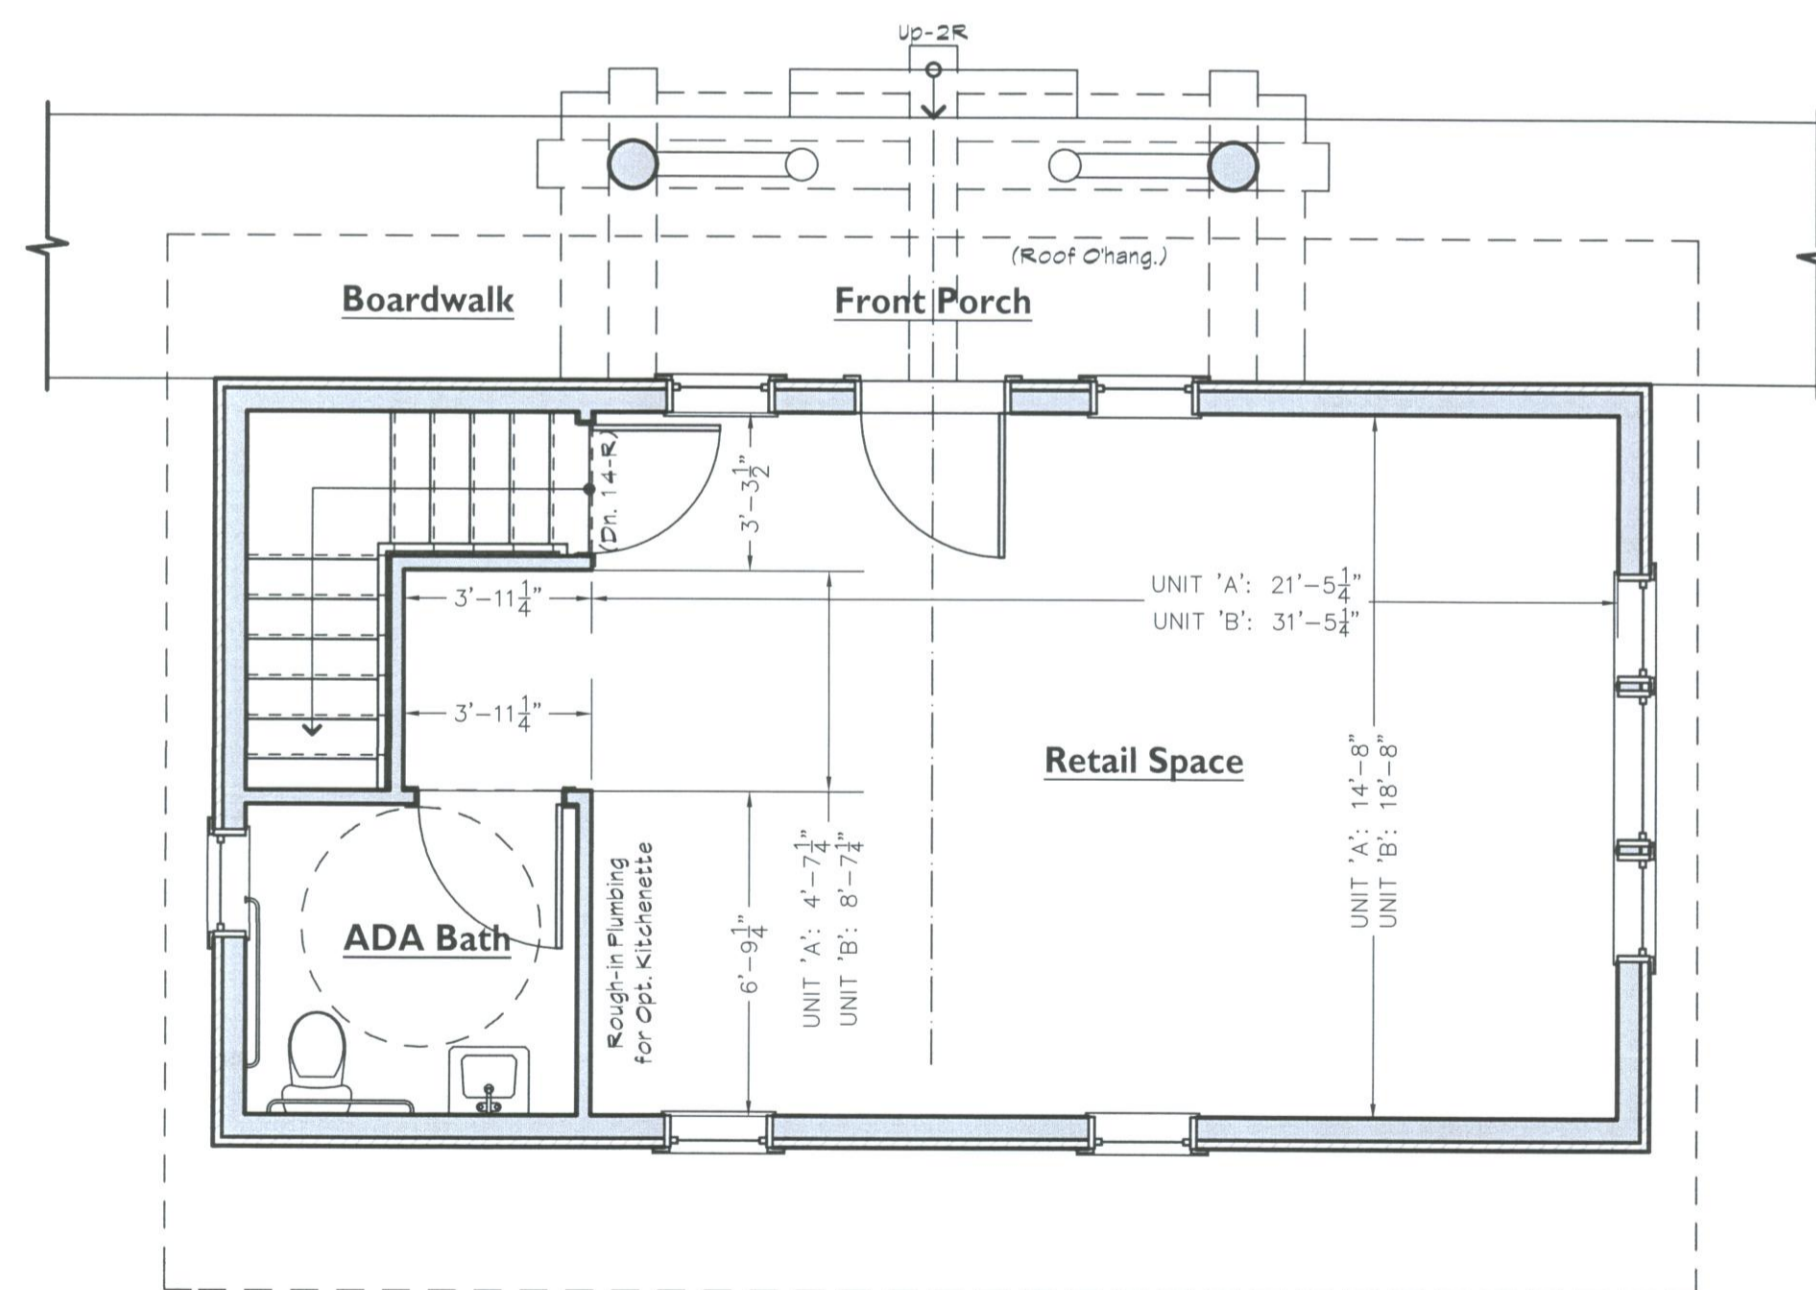

1 First Floor Plan - Side Entry (Log Veneer)

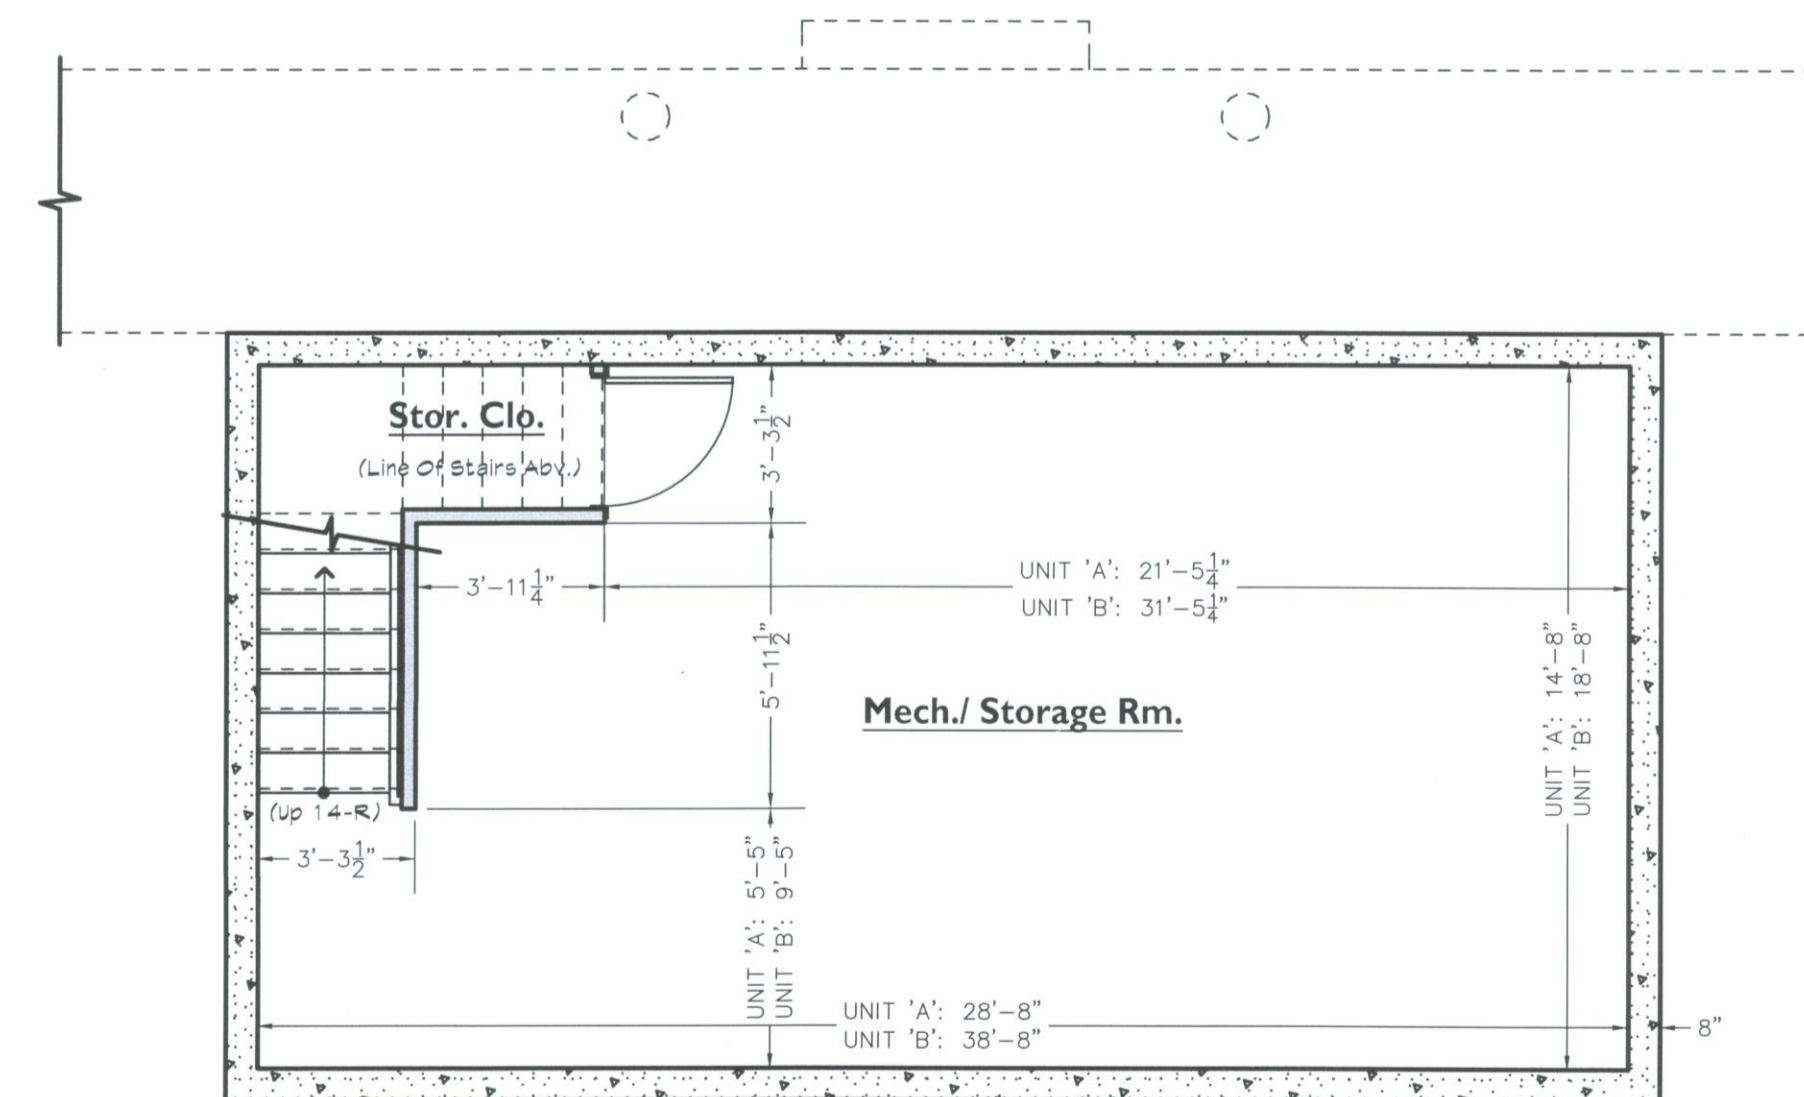

1 Basement Plan D

0 N/A N/A
Scale in Feet
(NTS)

Prepared By:



5875 South Adams Ave. Parkway, Suite 200 • Ogden, UT 84405
Phone (801) 476-0202 • Fax (801) 476-0066

www.gardnerengineering.net

COUNTY RECORDER

ENTRY NO. FEE PAID
FILED FOR RECORD AND
RECORDED AT
IN BOOK OF OFFICIAL
RECORDS, PAGE , RECORDED
FOR

COUNTY RECORDER
BY: DEPUTY