


# SWPP Plan Daley

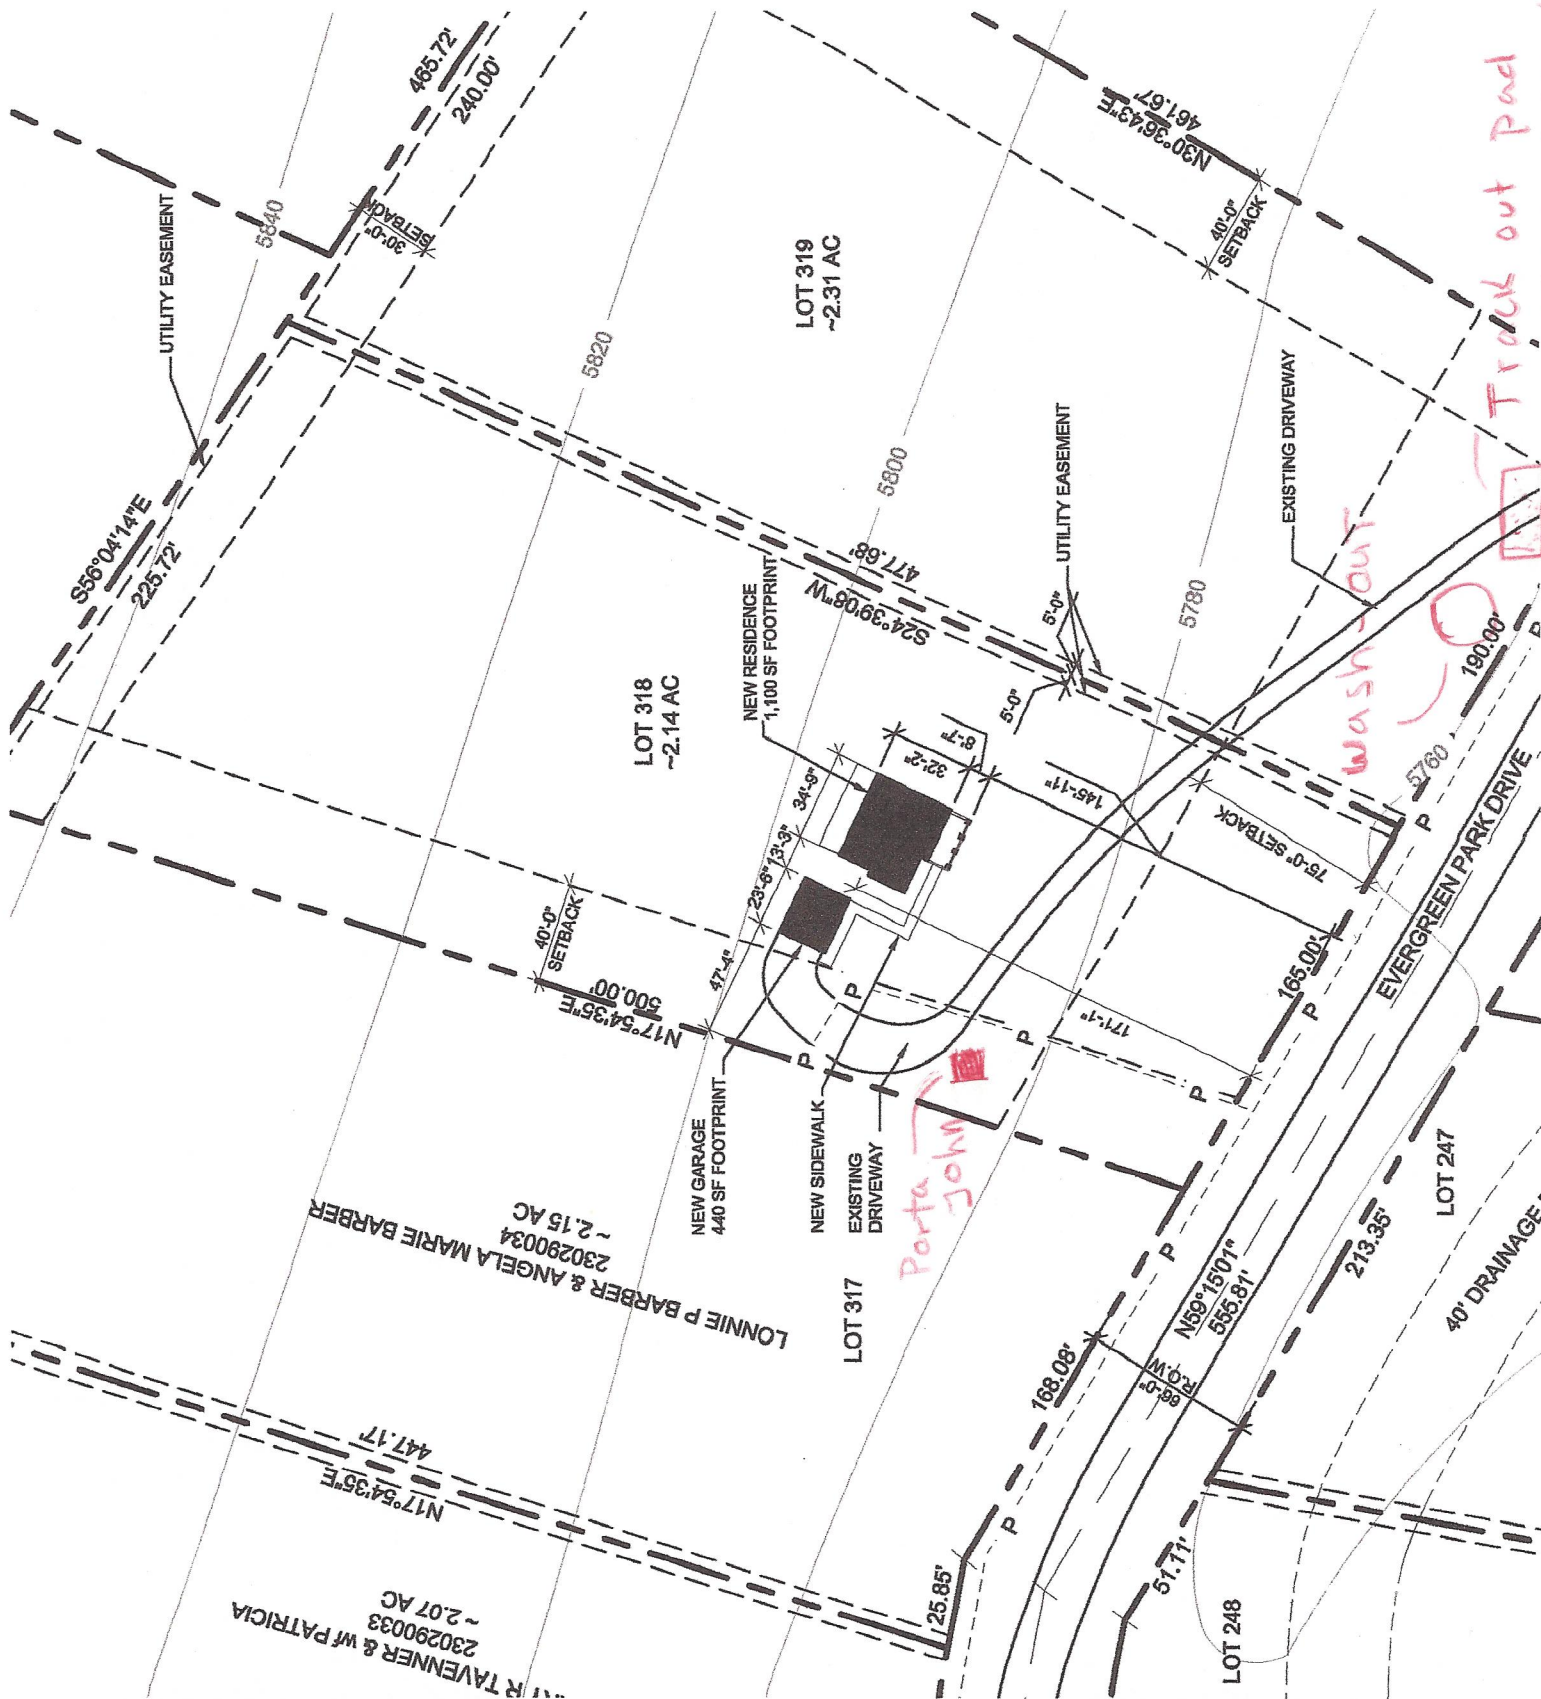

Truck out pad  
15" Culvert Already Installed

wash-out

Porta John