


100.00'
N 89°11'45" W

150.00'
N 00°48'15" E

150.00'
N 00°48'15" E

100.00'
N 89°11'45" W

2375 SOUTH ST.

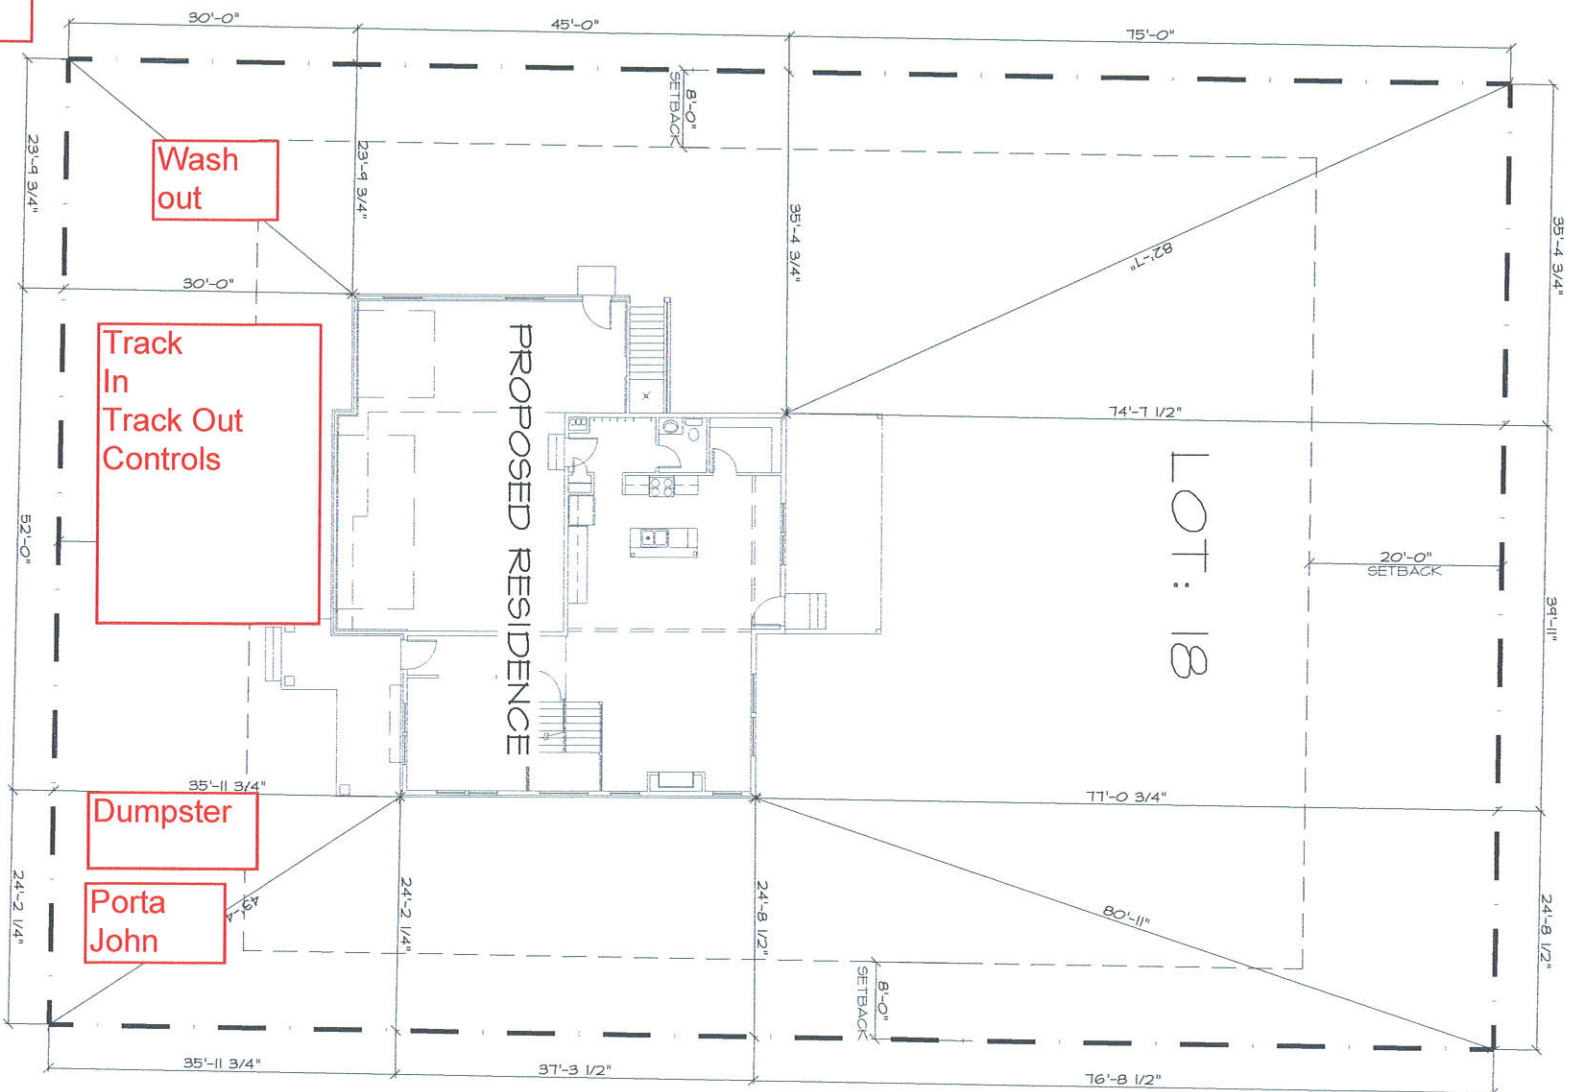

SCALE : 1" = 20'

MARQUEE HOMES
LOT 18 CAMERON VILLAGE
TAYLOR, UTAH