



**SUMMIT EDEN PHASE 1C**  
 LOCATED IN THE SOUTH 1/2 OF SECTIONS 5 AND THE NORTH 1/2 OF SECTION 6, T. 7N, R. 2E, S2B1, WEBER COUNTY, UTAH.  
 JANUARY, 2014

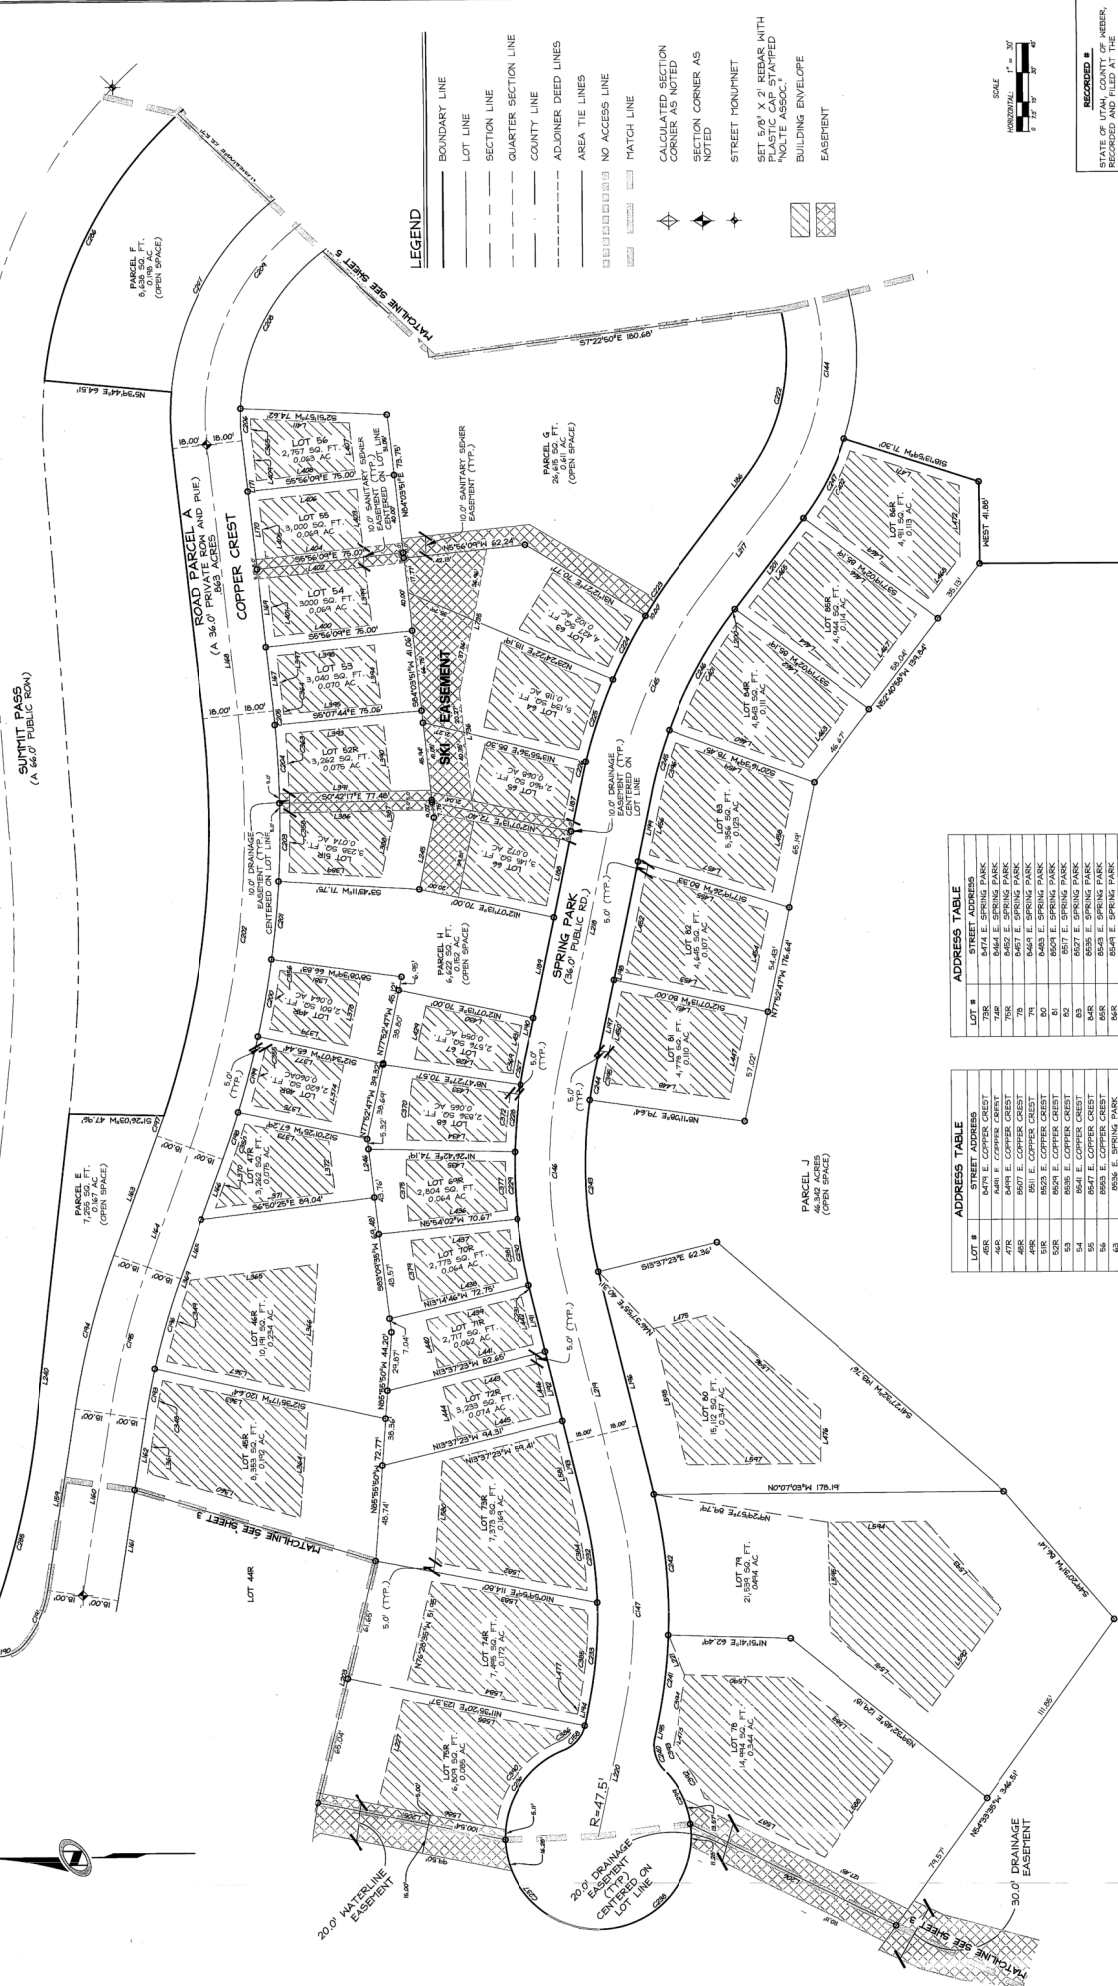

**LEGEND**

- BOUNDARY LINE
- LOT LINE
- SECTION LINE
- QUARTER SECTION LINE
- COUNTY LINE
- ADJOINER DEED LINES
- AREA TIE LINES
- NO ACCESS LINE
- MATCH LINE
- SECTION CORNER AS NOTED
- STREET MONUMENT
- SET 5/8" X 2" REBAR WITH "NOLTE ASSOC." STAMPED BUILDING ENVELOPE
- EASEMENT

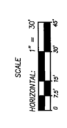

RECORDED IN STATE OF UTAH, COUNTY OF WEBER, REQUEST OF 2012-945  
 ENTRY NO. DATE: 75  
 BOOK: 75  
 PAGE: 33  
 FEE \$  
 WEBER COUNTY RECORDER  

Sheet 4 of 6  
**NV5**  
 NOLTE VERTICAL FIVE  

**ADDRESS TABLE**

LOT #	STREET ADDRESS
73R	8474 E SPRING PARK
**ADDRESS TABLE**

LOT #	STREET ADDRESS
**SUMMIT EDEN PHASE 1C**  
 LOTS 43-49, 51-56, 63-75, 78-86, 8  
 PARCELS E-J  
 LOCATED IN THE SOUTH 1/2 OF SECTION 5 AND THE NORTH 1/2 OF SECTION 6, T. 7N, R. 2E, S2B1, WEBER COUNTY, UTAH