
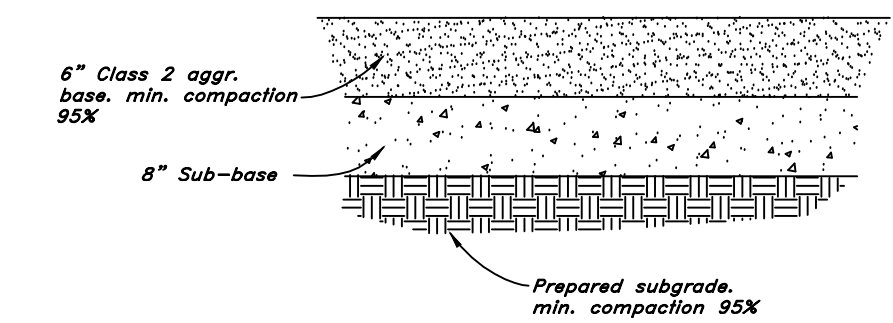


PART OF THE SW 1/4 OF SECTION 16 TOWNSHIP 6 NORTH, RANGE 2 EAST, SALT LAKE BASE & MERIDIAN
UNINCORPORATED WEBER COUNTY, UTAH - FEBRUARY

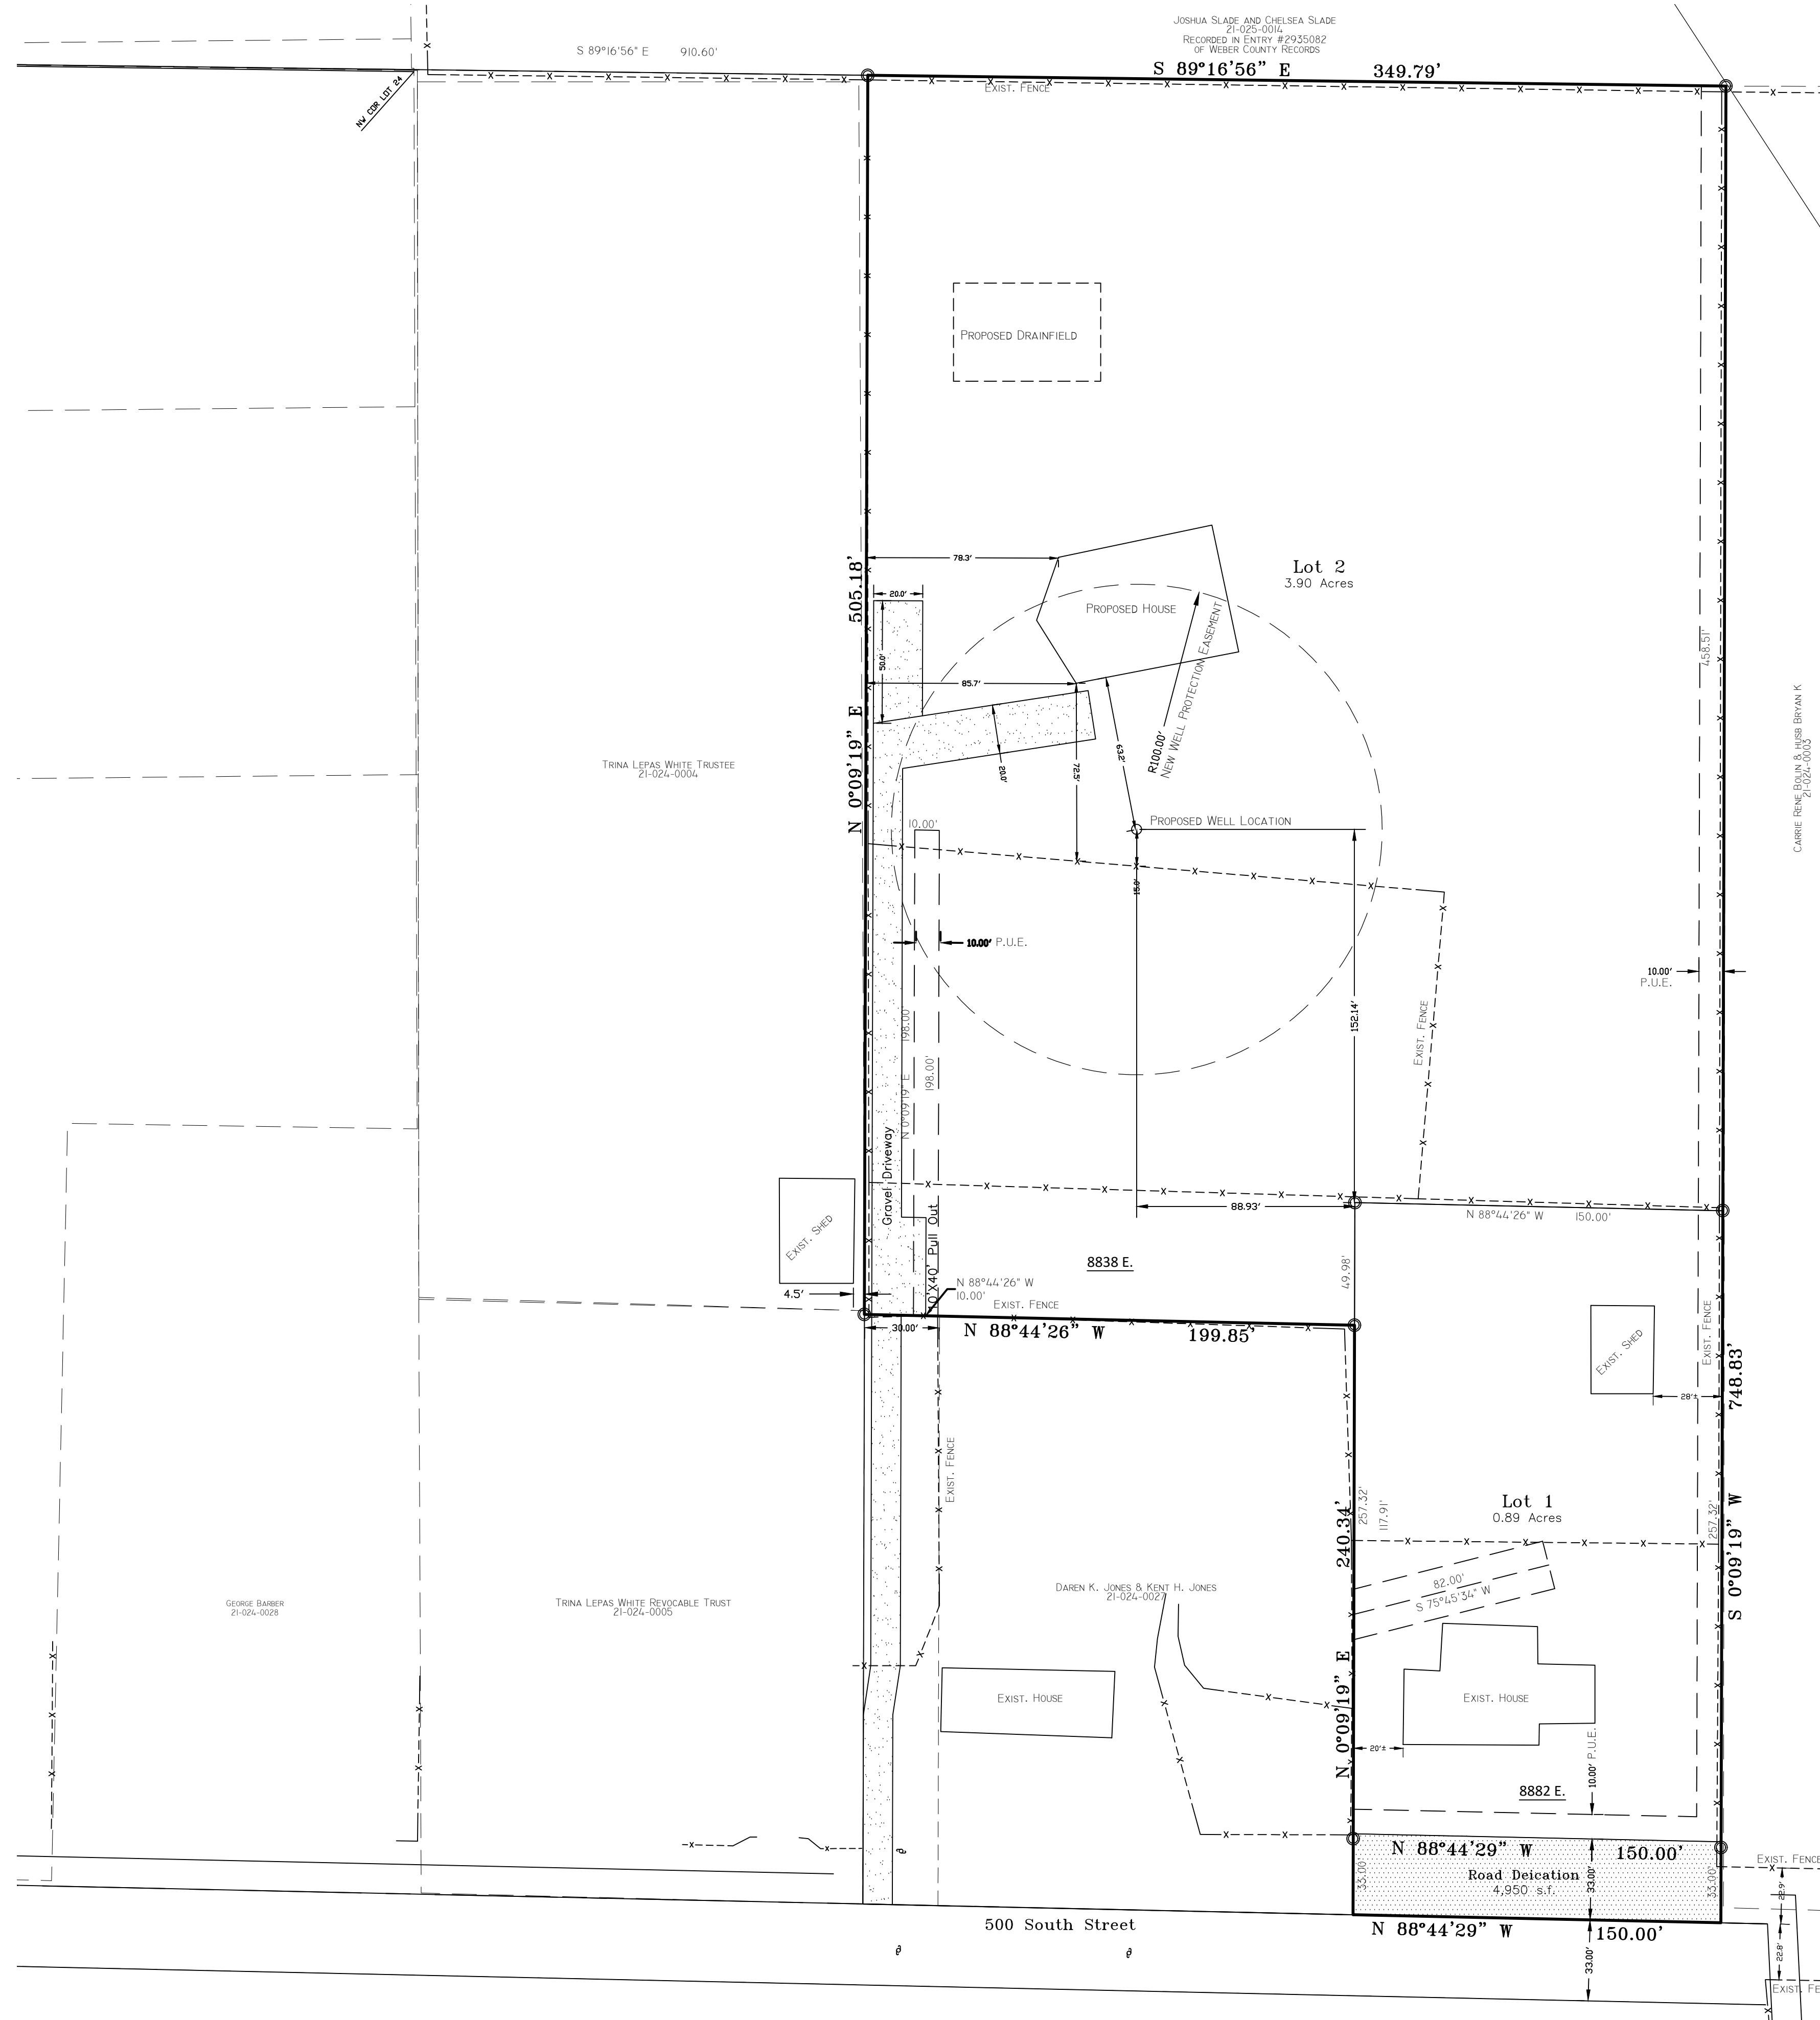

GRAVEL DRIVE DETAIL

SITE EXHIBIT – NOT FOR CONSTRUCTION

 Landmark Surveying, Inc. A Complete Land Surveying Service www.LandmarkSurveyUtah.com		4646 South 3500 West - #A-3 West Haven, UT 84401 801-731-4075	
DEVELOPER: <i>Josh Slade</i> Address: 8870 E. 500 S. Huntsville, UT 84317		I	
SW 1/4 of Section 16, Township 6 North, Range 2 East, Salt Lake Base and Meridian.		Subdivision	
Revisions	DRAWN BY: EB		
	CHECKED BY: TK		
	DATE: 2/12/2019		
	FILE: 3888x2		