


DATE: _____ TIME: _____
DRAWN BY: _____ SERVICE: _____
CHECKED BY: _____ PLOTTING NEW: _____
DESIGNER: _____

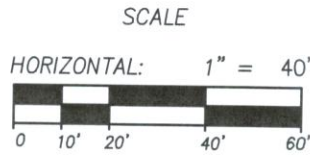


DEDICATION PLAT FOR ROAD "A" AND ROAD "E"

LOCATED IN SECTION 1 OF TOWNSHIP 7 NORTH, RANGE 1 EAST
AND SECTIONS 6, 5, & 8 OF TOWNSHIP 7 NORTH, RANGE 2 EAST,
SALT LAKE BASE AND MERIDIAN, WEBER COUNTY, UTAH

LEGEND

- SECTION CORNER CALCULATED
- SECTION CORNER FOUND
- ROAD CENTER LINE MONUMENT
- COUNTY LINE
- SECTION LINE
- QUARTER SECTION LINE
- RIGHT OF WAY
- ROAD CENTER LINE
- OWNERSHIP LINE

WESTERN AMERICA HOLDING
S/N 23-012-0068

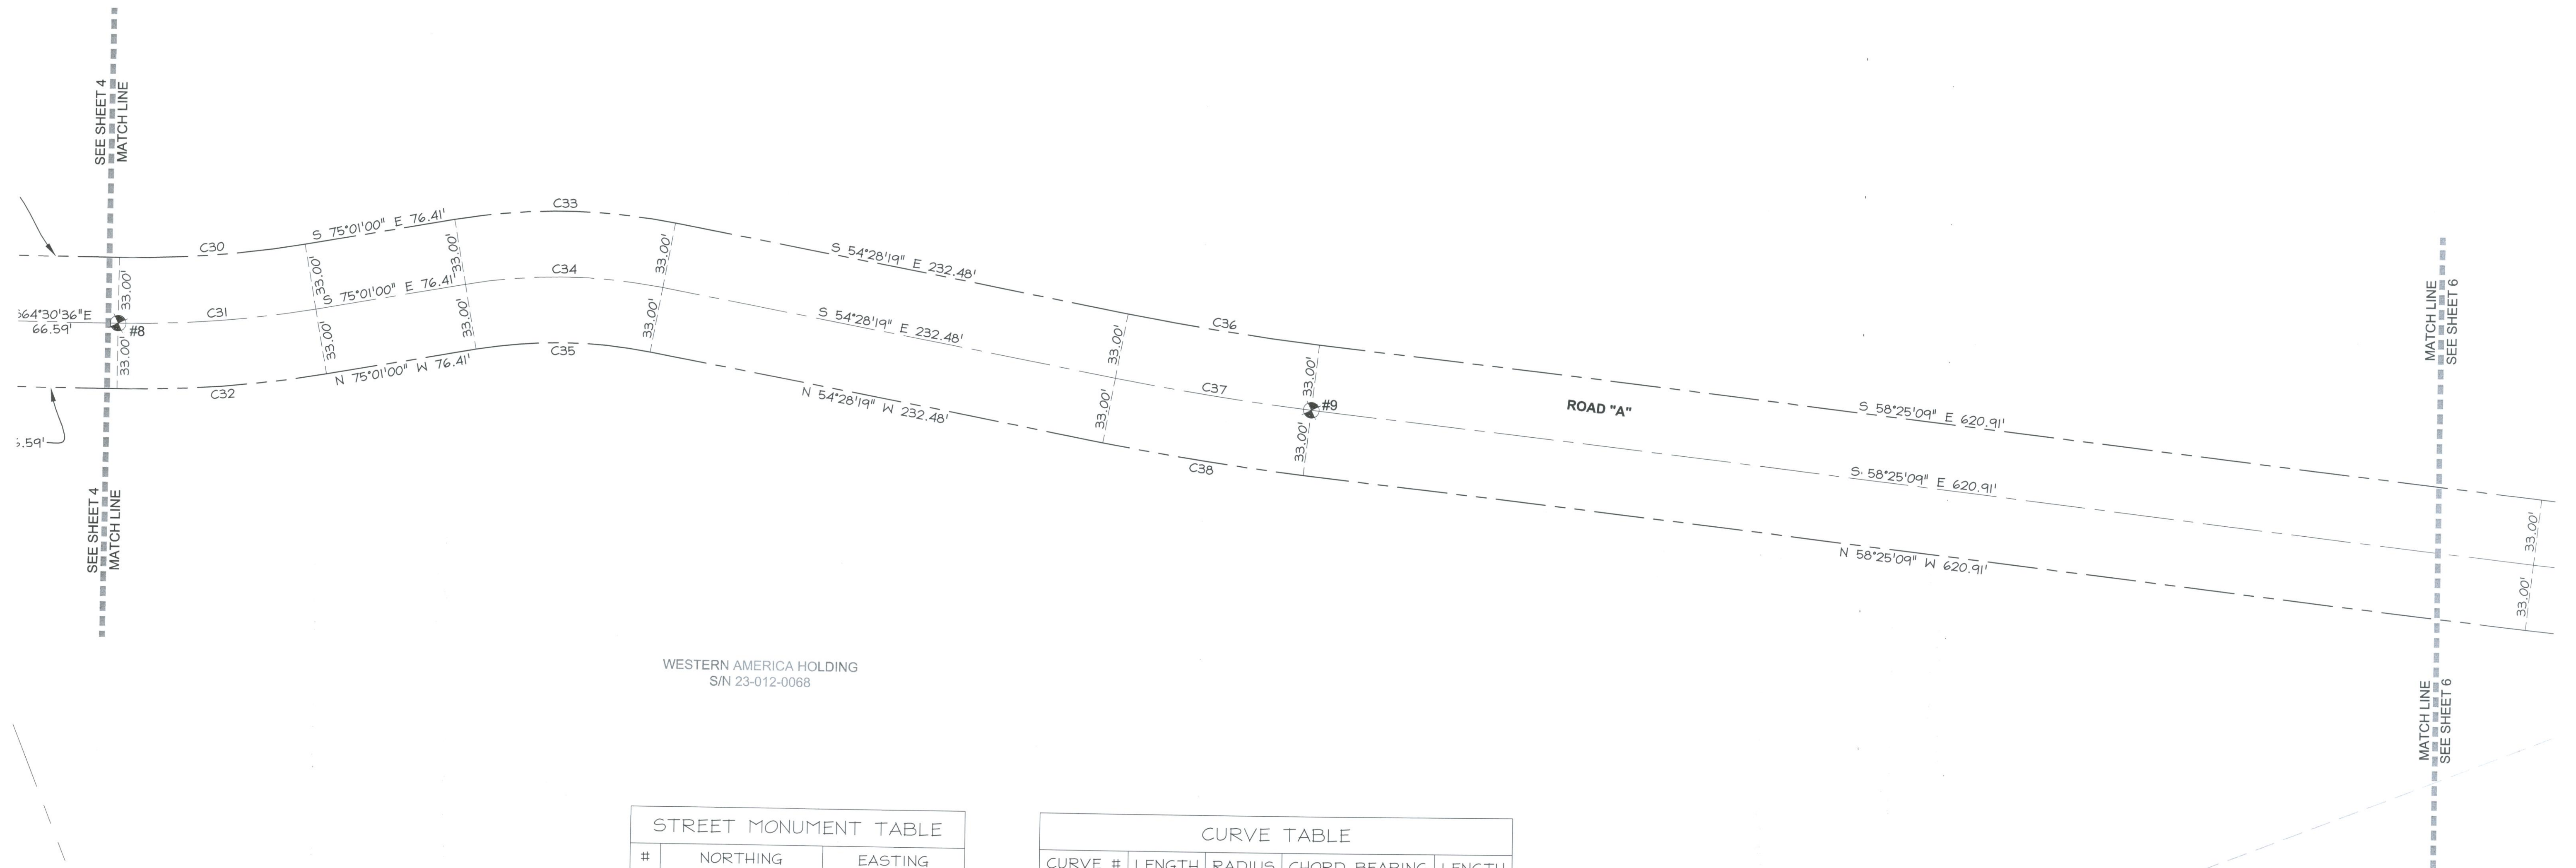

WESTERN AMERICA HOLDING
S/N 23-012-0068

STREET MONUMENT TABLE		
#	NORTHING	EASTING
8	3660622.89	1564492.72
9	3660335.80	1565022.70

CURVE TABLE				
CURVE #	LENGTH	RADIUS	CHORD BEARING	LENGTH
C30	93.95	512.32	S 69°45'48" E	93.82'
C31	100.00	545.32	S 69°45'48" E	99.86'
C32	106.05	578.32	S 69°45'48" E	105.90'
C33	111.83	311.88	N 64°44'39" W	111.23'
C34	100.00	278.88	N 64°44'39" W	99.47'
C35	88.17	245.88	N 64°44'39" W	87.70'
C36	97.73	1418.47	S 56°26'44" E	97.71'
C37	100.00	1451.47	S 56°26'44" E	99.98'
C38	102.27	1484.47	S 56°26'44" E	102.25'

DEDICATION PLAT FOR ROAD "A" AND ROAD "E"

LOCATED IN SECTION 1 TOWNSHIP 7 NORTH,
RANGE 1 EAST AND SECTIONS 6, 5 AND 8 OF
TOWNSHIP 7 NORTH, RANGE 2 EAST, SALT LAKE
BASE AND MERIDIAN, WEBER COUNTY, UTAH

WESTERN AMERICA HOLDING
S/N 23-012-030

Sheet 5 of 15

NV5 NOLTE VERTICALFIVE 5217 SOUTH STATE STREET, SUITE 300 801.743.1300 TEL 801.743.0300 FAX	RECORDED #	
	STATE OF UTAH, COUNTY OF WEBER, RECORDED AND FILED AT THE REQUEST OF: _____ ENTRY NO: _____	
	DATE: _____ TIME: _____ BOOK: _____ PAGE: _____	
	FEE \$ _____	WEBER COUNTY RECORDER