


DATE: _____ TIME: _____ DRAWING NAME: _____
SERVER: _____ SERVICE: _____ PLOTTING VIEW: _____
PATH: _____ DESIGNED: _____

DEDICATION PLAT FOR SUMMIT PASS
AND SPRING PARK

LOCATED IN SECTION 1 OF TOWNSHIP 7 NORTH, RANGE 1 EAST
AND SECTIONS 6, 5, & 8 OF TOWNSHIP 7 NORTH, RANGE 2 EAST,
SALT LAKE BASE AND MERIDIAN, WEBER COUNTY, UTAH

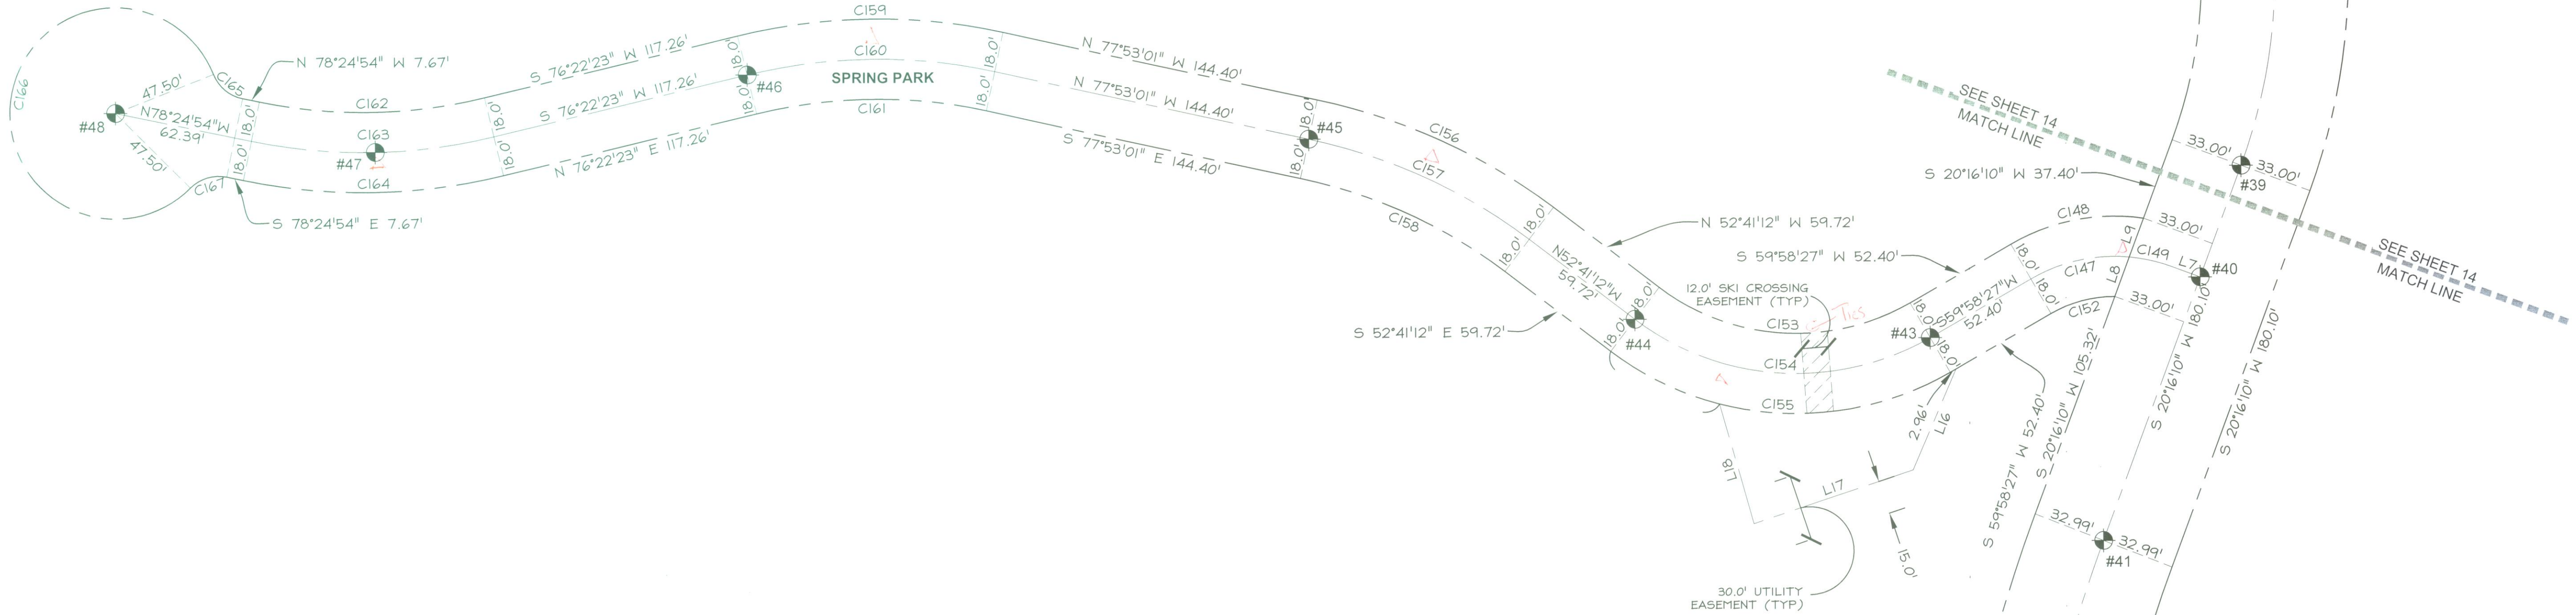

WESTERN AMERICA HOLDING
S/N 23-012-0032

WESTERN AMERICA HOLDING
S/N 23-012-0032

LINE TABLE		
LINE #	LENGTH	DIRECTION
L7	13.48	S 69°43'50" E
L8	18.86	S 20°16'10" W
L9	18.51	S 20°16'10" W
L16	49.33	N 23°06'46" E
L17	75.60	N 71°22'41" E
L18	56.10	S 15°53'14" E

CURVE TABLE					
CURVE #	LENGTH	RADIUS	DELTA	CHORD BEARING	CHORD LENGTH
C144	222.83	667.00	19°08'30"	S 10°41'55" W	221.80'
C145	233.86	700.00	19°08'30"	S 10°41'55" W	232.77'
C146	244.88	733.00	19°08'30"	S 10°41'55" W	243.75'
C147	46.09	75.00	35°12'42"	S 77°34'48" W	45.37'
C148	61.97	93.00	38°10'51"	S 79°03'53" W	60.83'
C149	19.74	75.00	15°05'01"	N 77°16'20" W	19.69'
C152	30.12	57.00	30°16'19"	S 75°06'36" W	29.77'
C153	119.88	102.00	67°20'21"	S 86°21'23" E	113.10'
C154	141.04	120.00	67°20'21"	N 86°21'23" W	133.06'
C155	162.19	138.00	67°20'21"	S 86°21'23" E	153.02'
C156	117.86	268.00	25°11'49"	N 65°17'07" W	116.91'
C157	109.94	250.00	25°11'49"	N 65°17'07" W	109.06'
C158	102.03	232.00	25°11'49"	N 65°17'07" W	101.21'
C159	120.41	268.00	25°44'36"	S 89°14'41" W	119.40'
C160	112.33	250.00	25°44'36"	S 89°14'41" W	111.38'
C161	104.24	232.00	25°44'36"	S 89°14'41" W	103.36'
C162	102.09	232.00	25°12'43"	N 88°58'44" E	101.27'
C163	110.01	250.00	25°12'43"	S 88°58'44" W	109.12'
C164	117.93	268.00	25°12'43"	N 88°58'44" E	116.98'
C165	17.80	18.00	56°39'33"	S 50°05'08" E	17.08'
C166	243.17	47.50	293°19'06"	S 11°35'06" W	52.21'
C167	17.80	18.00	56°39'33"	S 73°15'19" W	17.08'
C178	54.75	138.00	22°43'47"	S 64°03'06" E	54.39'


STREET MONUMENT TABLE		
#	NORTHING	EASTING
39	3655943.84	1573434.88
40	3655893.82	1573416.40
41	3655775.46	1573372.71
42	3655546.17	1573329.28
43	3655866.85	1573294.88
44	3655875.30	1573162.09
45	3655957.10	1573015.53
46	3655985.94	1572762.98
47	3655951.34	1572595.63
48	3655968.90	1572478.79

LEGEND

- SECTION CORNER CALCULATED
- SECTION CORNER FOUND
- ROAD CENTER LINE MONUMENT
- COUNTY LINE
- SECTION LINE
- QUATER SECTION LINE
- RIGHT OF WAY
- ROAD CENTER LINE
- OWNERSHIP LINE

DEDICATION PLAT FOR
SUMMIT PASS AND SPRING PARK

LOCATED IN SECTION 1 TOWNSHIP 7 NORTH,
RANGE 1 EAST AND SECTIONS 6, 5 AND 8 OF
TOWNSHIP 7 NORTH, RANGE 2 EAST, SALT LAKE
BASE AND MERIDIAN, WEBER COUNTY, UTAH

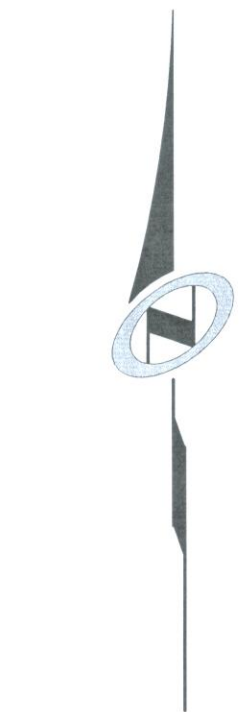

SCALE
HORIZONTAL: 1" = 40'

STATE OF UTAH, COUNTY OF WEBER,
RECORDED AND FILED AT THE
REQUEST OF: _____
ENTRY NO: _____
DATE: _____ TIME: _____
BOOK: _____ PAGE: _____
FEE \$ _____
WEBER COUNTY RECORDER

Sheet 15 of 15

NV5
NOLTE VERTICAL FIVE
5217 SOUTH STATE STREET, SUITE 300 MURRAY, UT 84107
801.743.1300 TEL 801.743.0300 FAX