

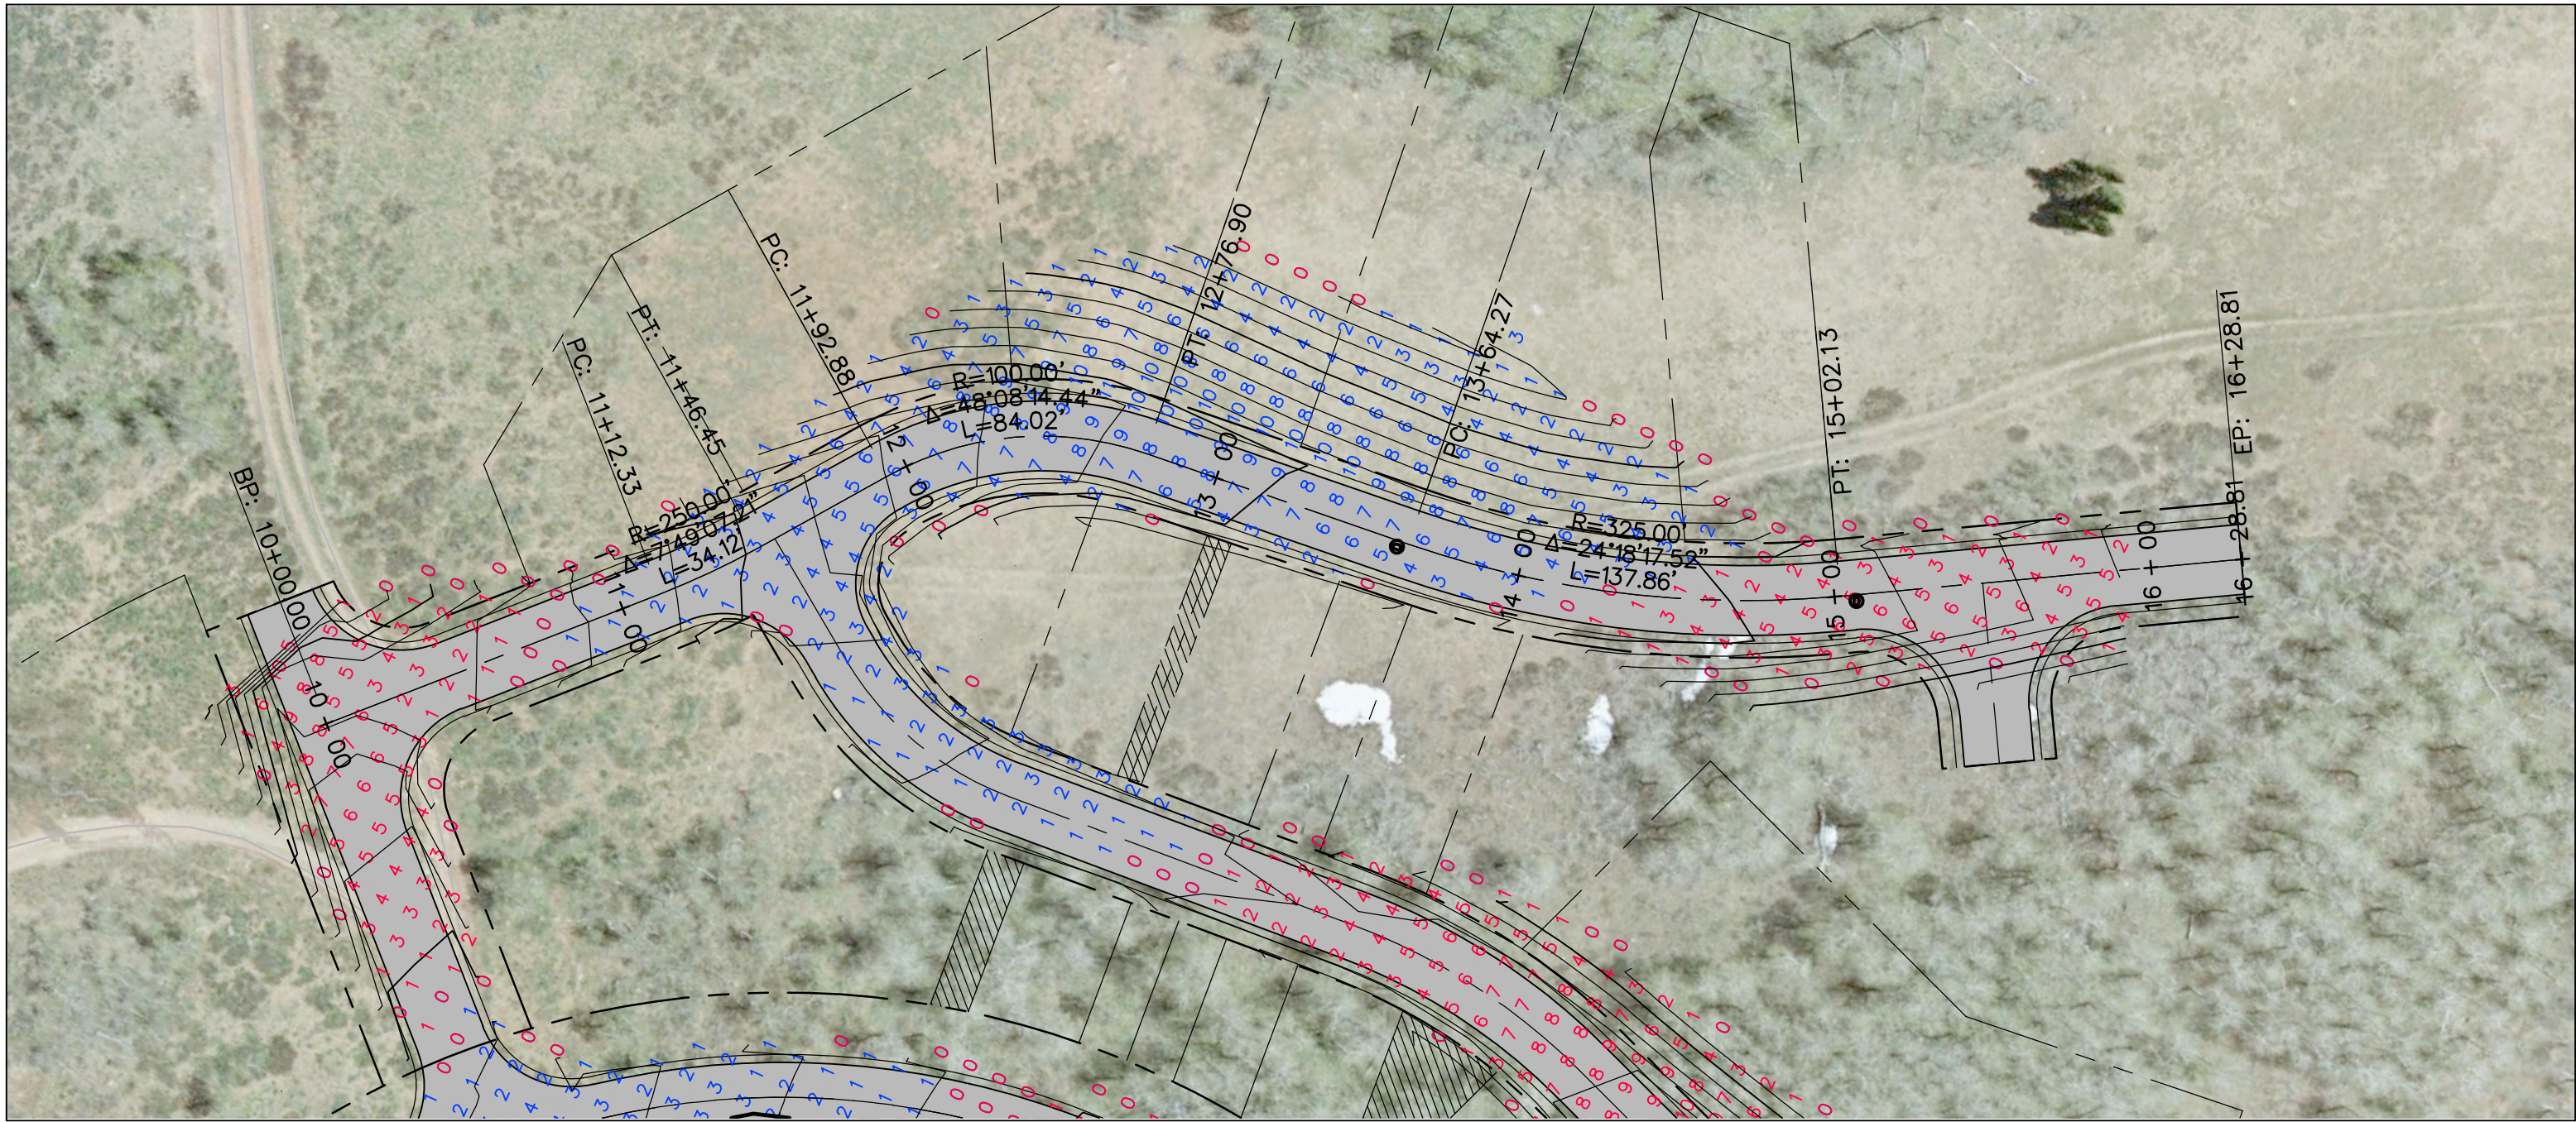
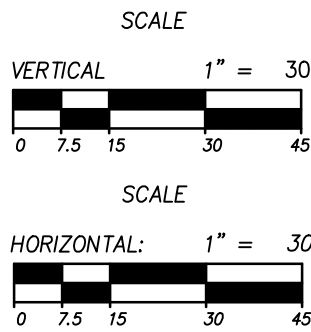


PROPOSED PH1 RD07

STA: 10+00.00 TO 15+90.20

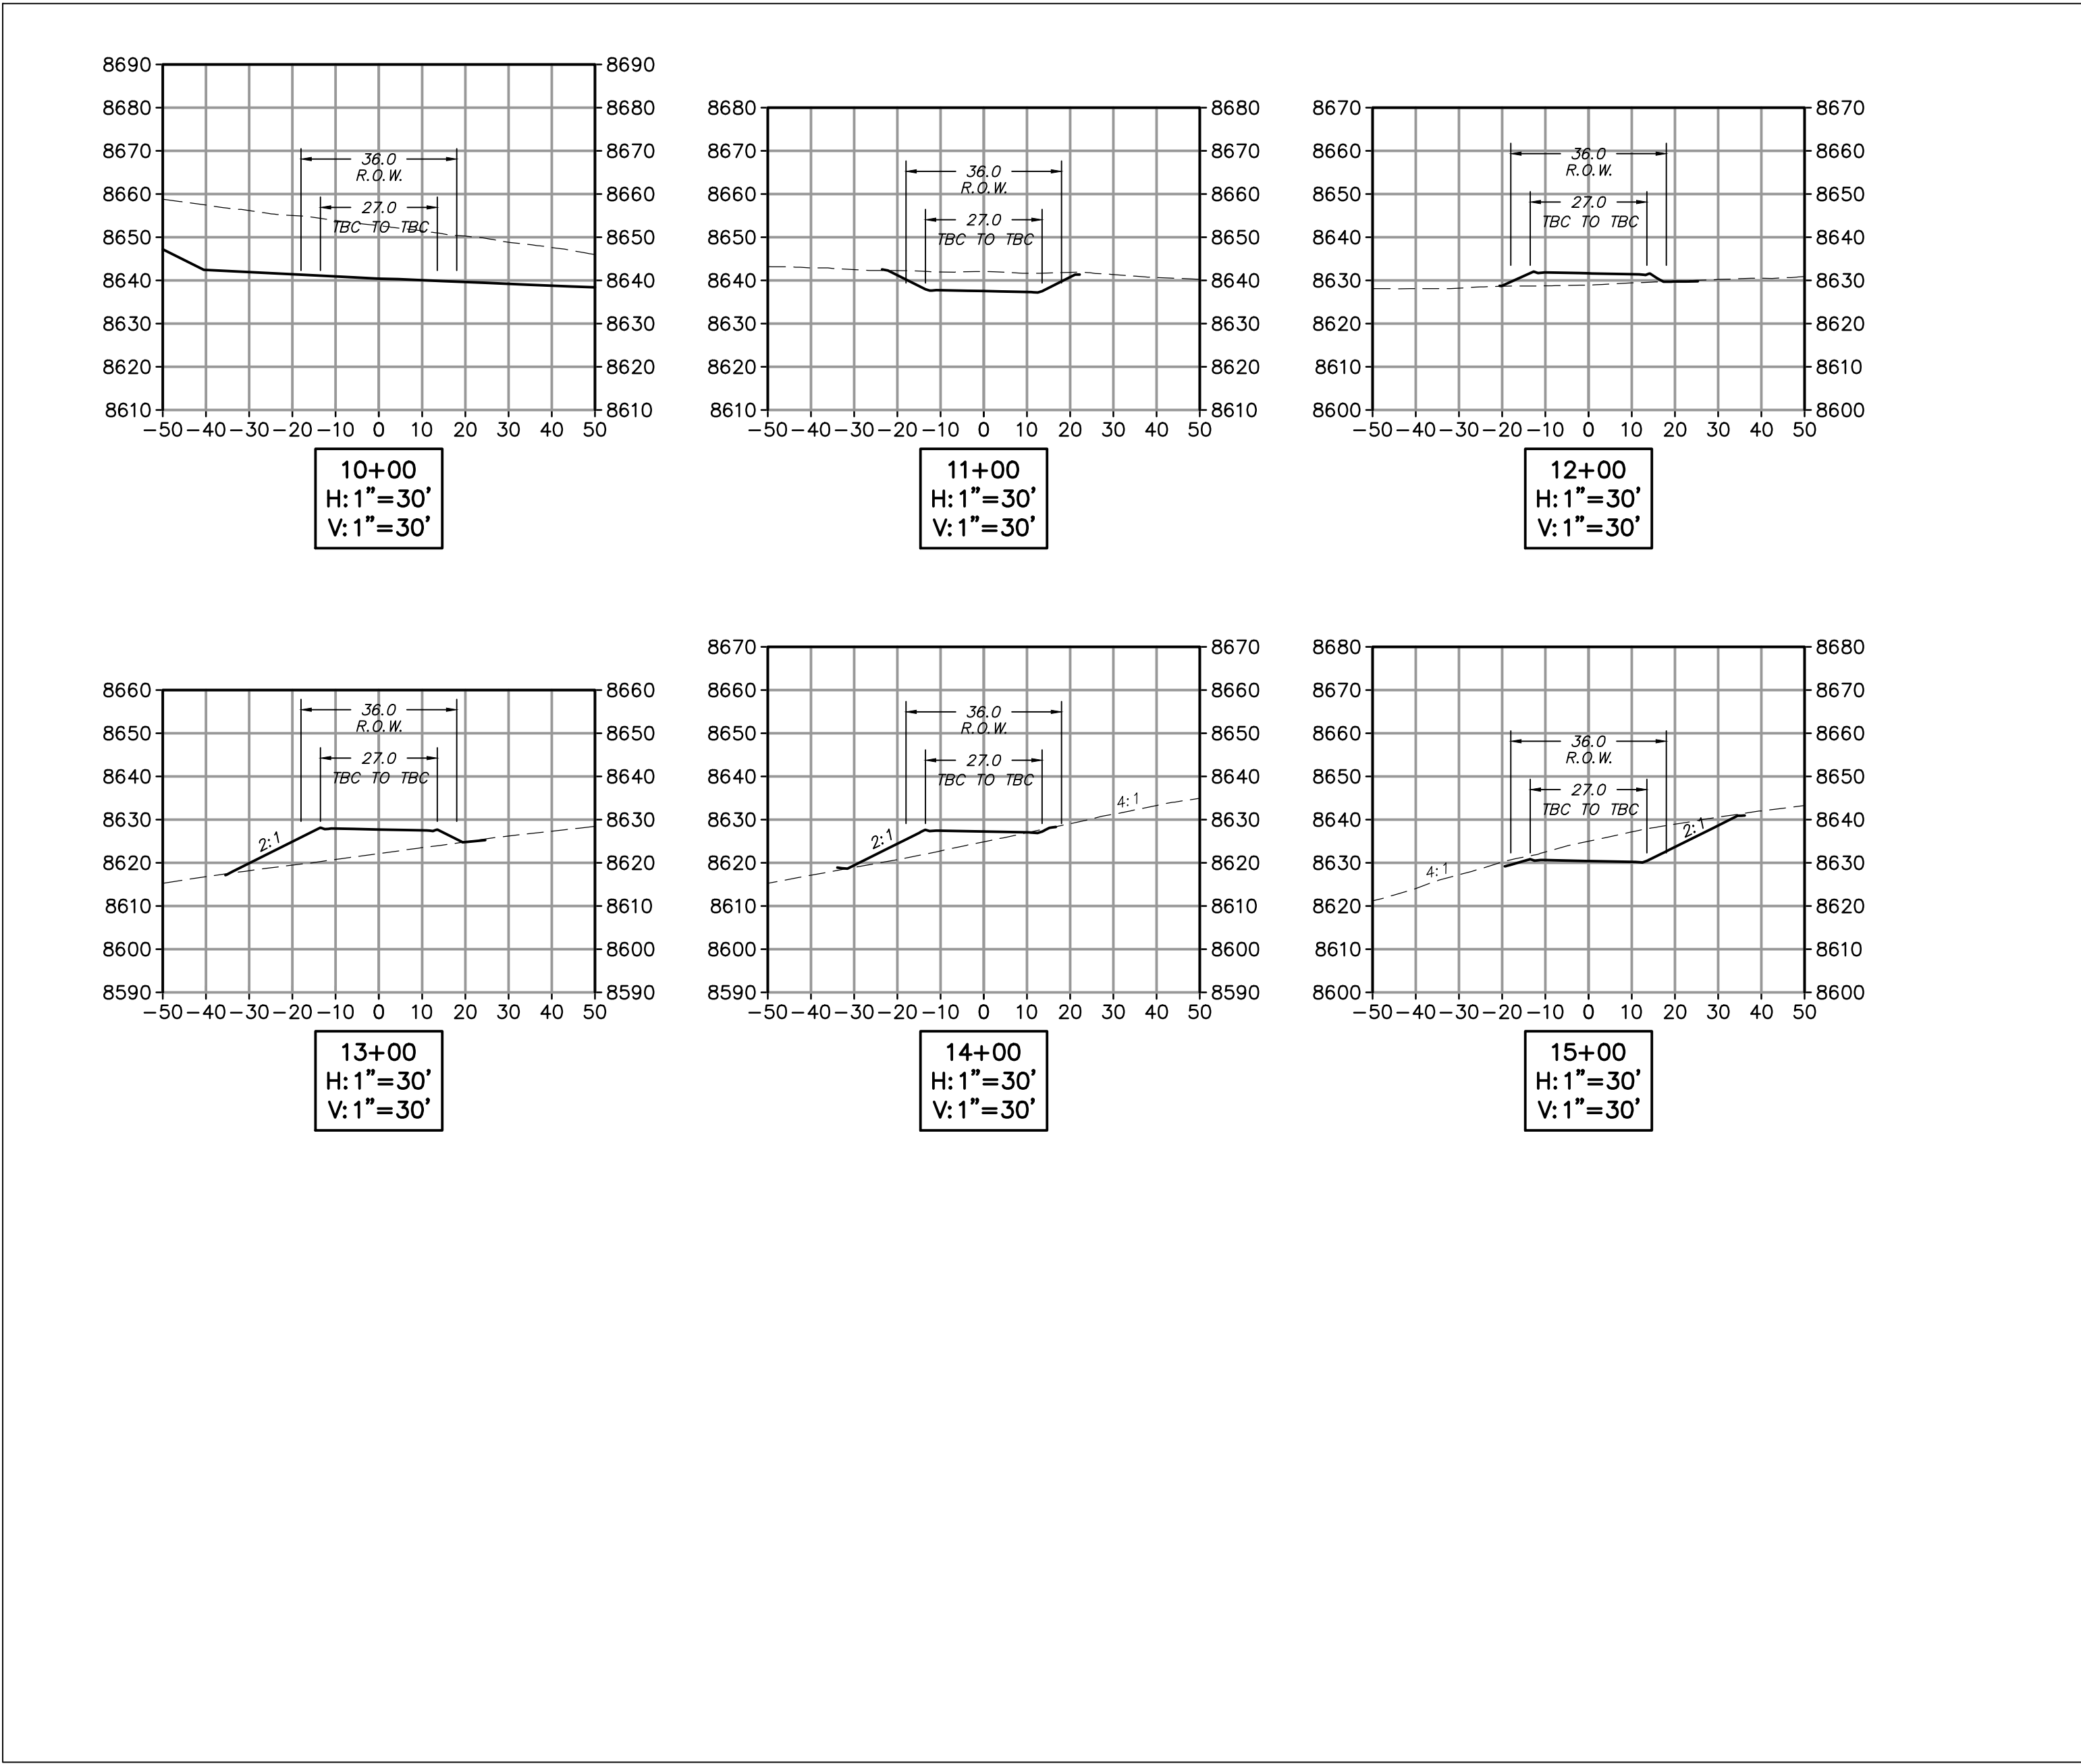

SCALE

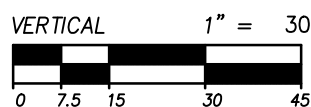

SCALE

SUMMIT AT POWDER MTN PH1  
CUT/FILL PLAN &  
ROADWAY SECTIONS



MURRAY, UT 84107  
WWW.NV5.COM

5217 SOUTH STATE STREET, SUITE 300  
801743.8800 TEL. 801743.0800 FAX

SHEET NUMBER  
3.14

OF 43 SHEETS

SCALE  
VERTICAL: 1" = VARIES  
HORIZONTAL: 1" = VARIES

JOB NUMBER  
SLB079306

PREPARED FOR: SUMMIT, LLC

DATE SUBMITTED: 12/21/2012

CAUTION  
The engineer preparing these plans will not be responsible for, or liable for, unauthorized changes to or uses of these plans. The user of these plans is advised that they are preliminary and must be approved by the preparer of these plans.

NO. BY DATE REVISIONS