
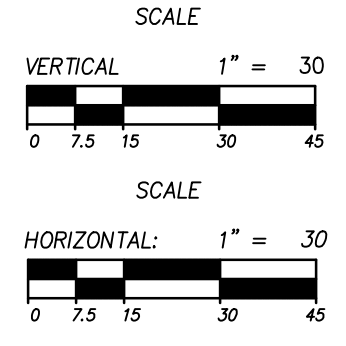


**POWDER RIDGE ROAD (RD01)**  
 STA: 80+00.00 TO 94+00.00

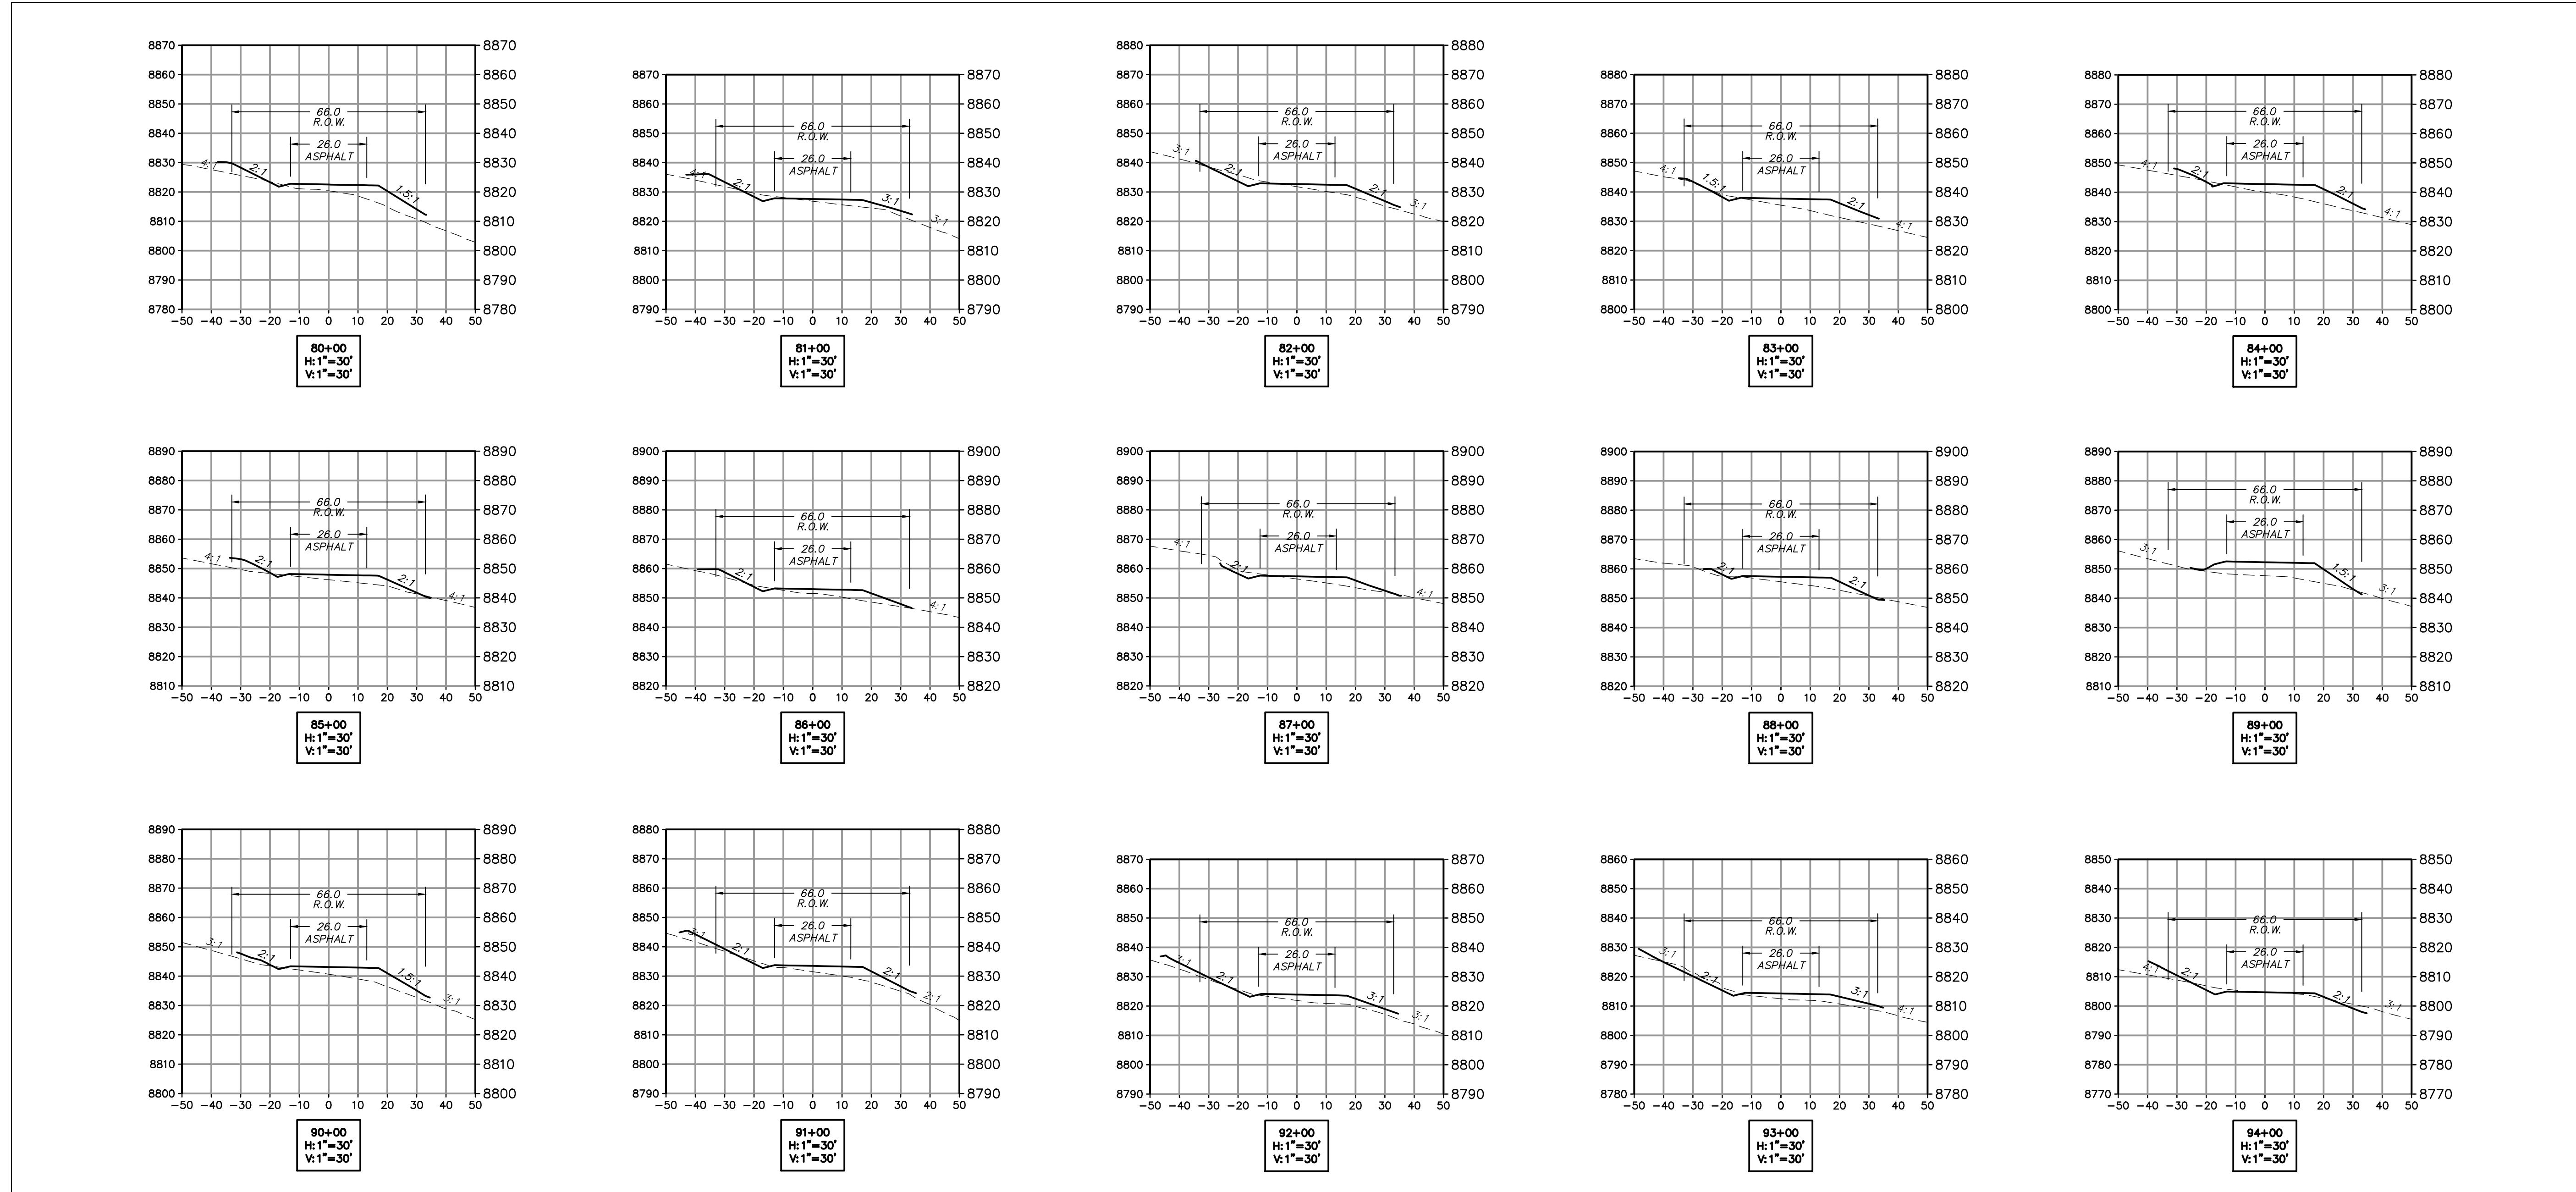

**PRELIMINARY**  
**NOT FOR CONSTRUCTION**

**SUMMIT AT POWDER MTN PH1**  
**CUTFILL PLAN &**  
**ROADWAY SECTIONS**

**NV5**  
 BEYOND ENGINEERING  
 627 SOUTH STATE STREET, SUITE 300  
 MURRAY, UT 84007  
 801.743.8800 TEL. 801.743.0800 FAX  
 WWW.NV5.COM

SHEET NUMBER  
**3.5**  
 OF **43** SHEETS  
 SCALE  
 VERTICAL: 1" = 30'  
 HORIZONTAL: 1" = VARIES  
 JOB NUMBER  
**SLB079306**

DATE SUBMITTED: 12/21/2012

PREPARED FOR: SUMMIT, LLC

CAUTION  
 The engineer preparing these plans will not be responsible for, or liable for, unauthorized changes to or uses of these plans unless they are specifically approved by the engineer.