



DATE: 12/21/12 TIME: 5:50:24 AM DRAWING NAME: P:\0101\DWG...
 SERVER: NONE PLOT SETUP: PPT-120-24x36 LAYOUT: Layout1
 PATH: N:\SLB0793\CADD\PHASE 1\VP DESIGNED: TB PROJ. MGR: RE

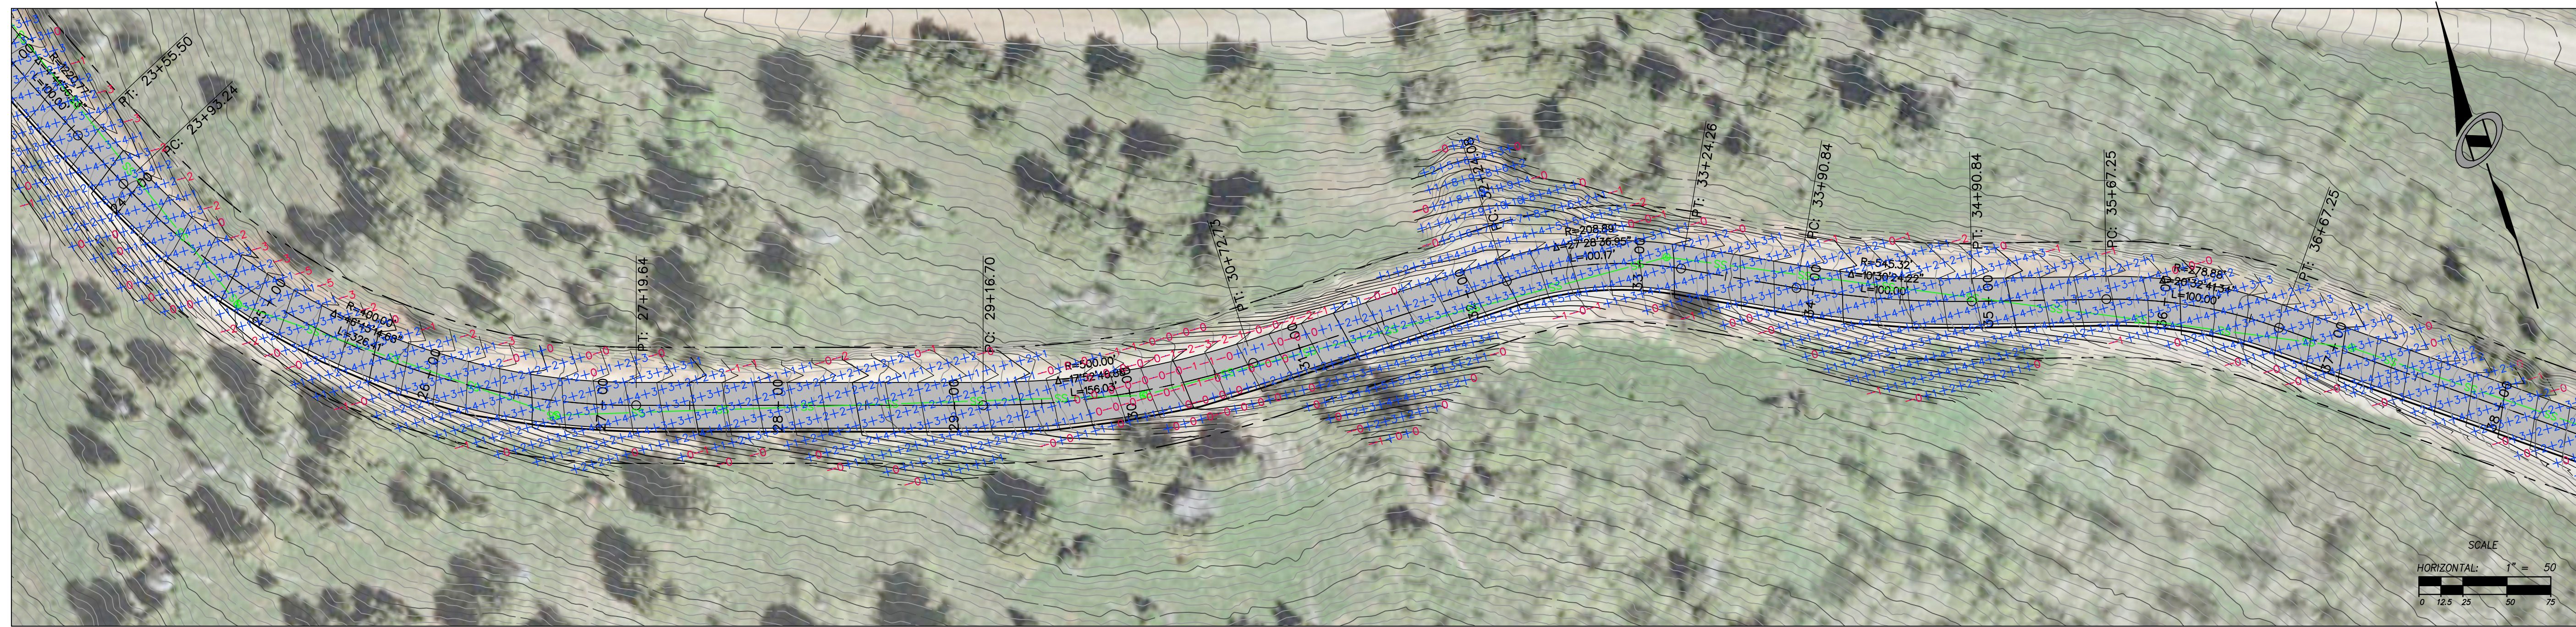

POWDER RIDGE ROAD (RD01)
 STA: 24+00.00 TO 38+00.00

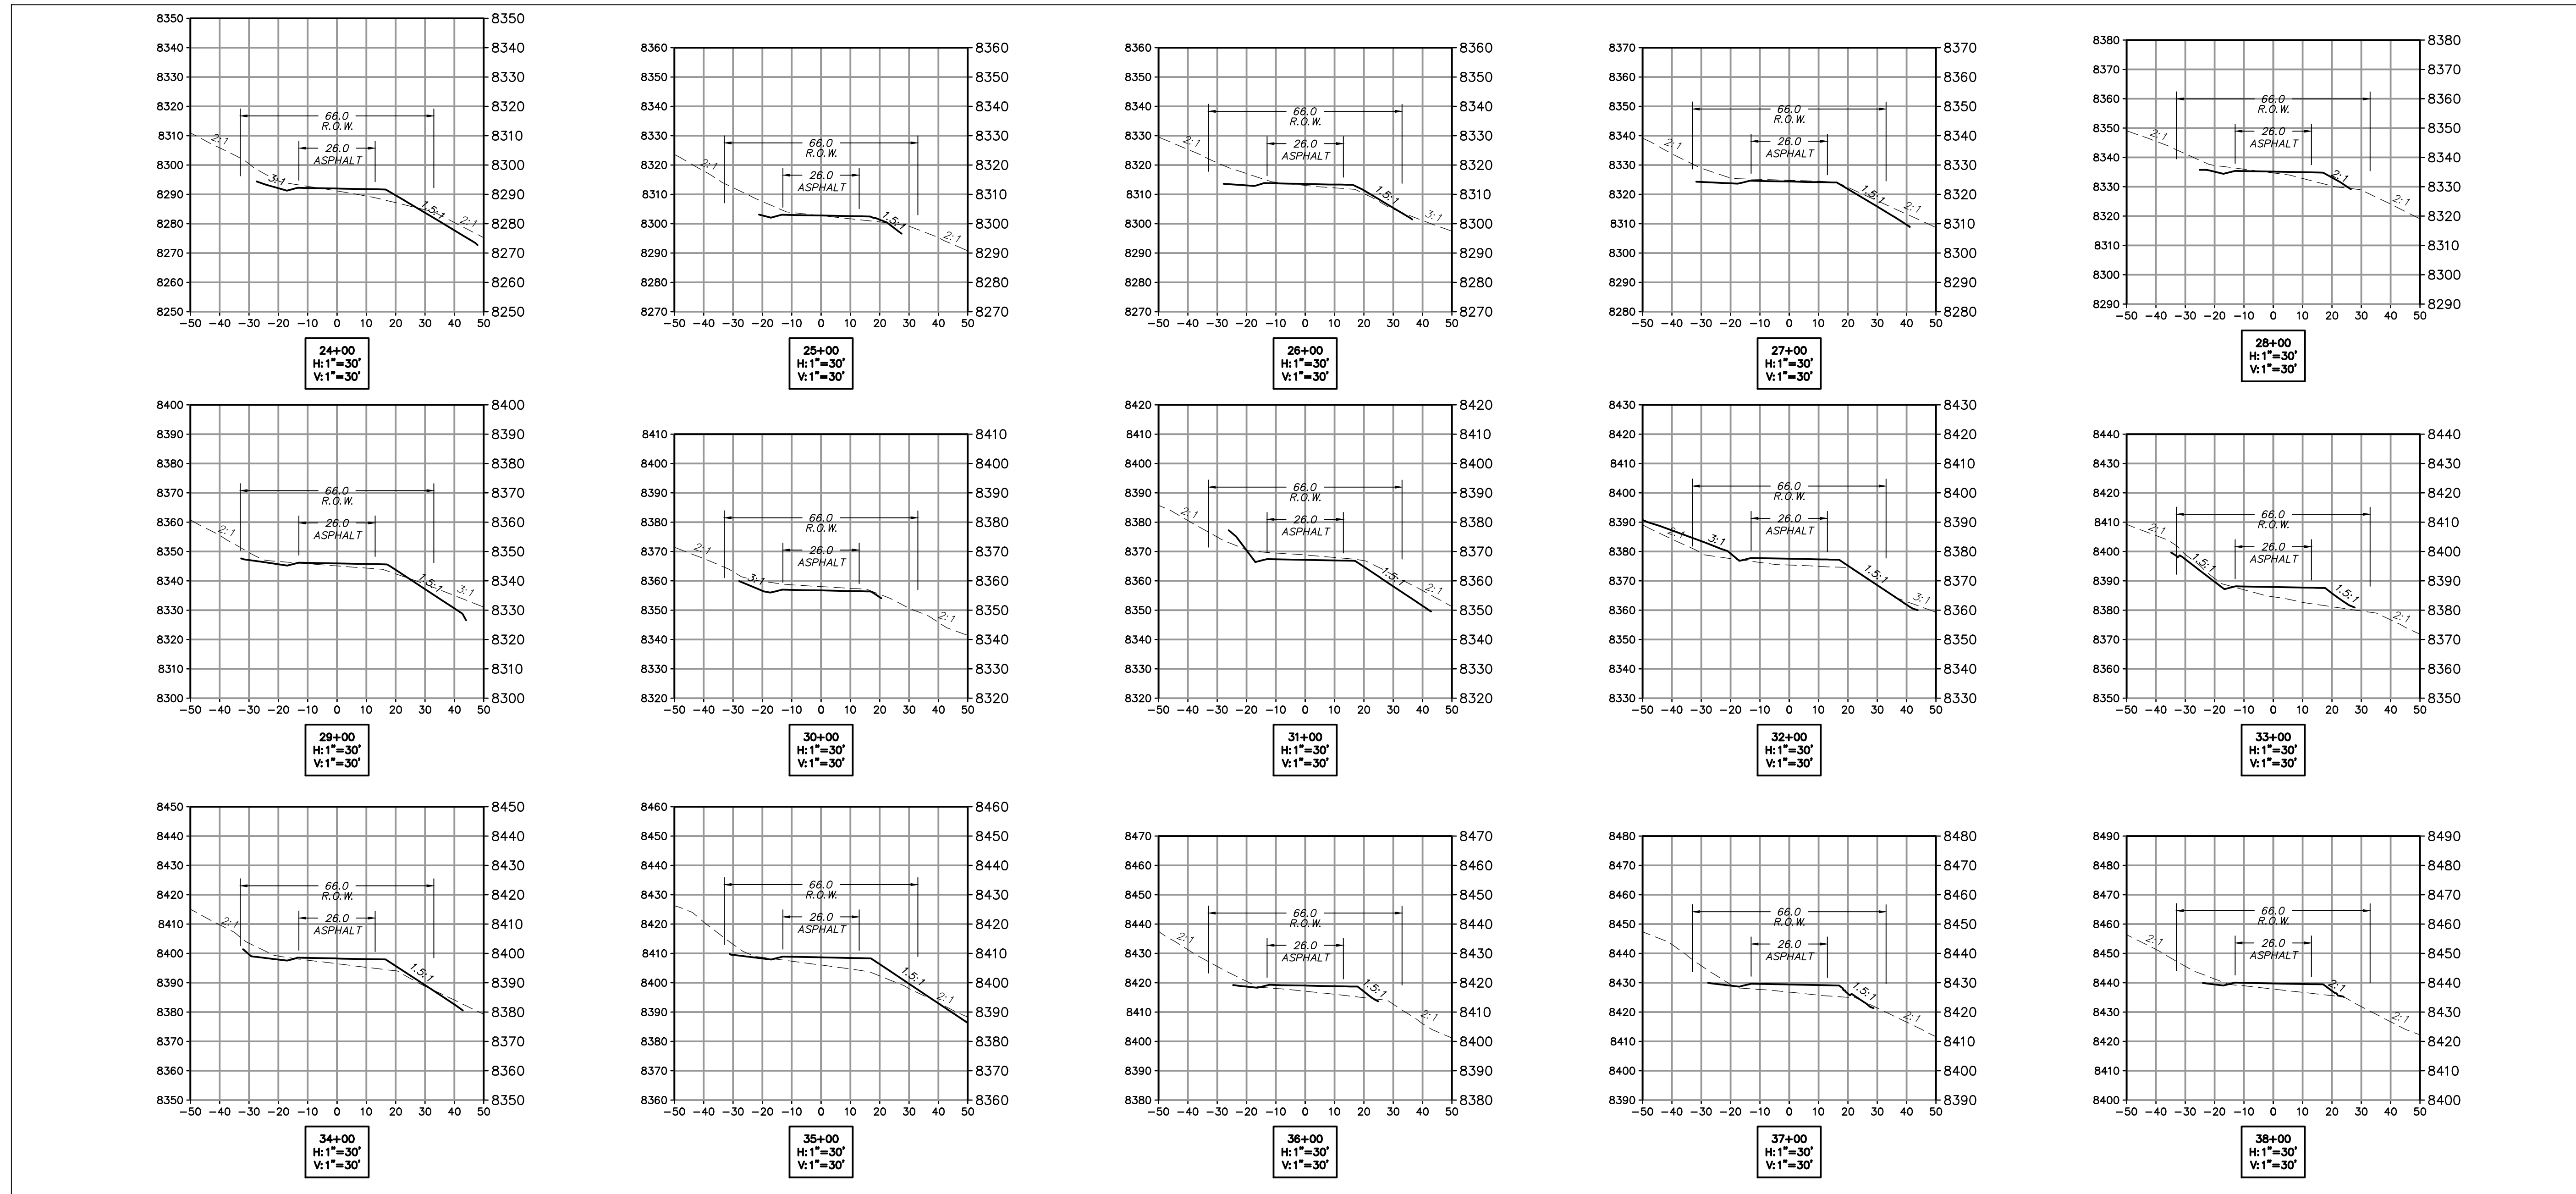

PRELIMINARY
NOT FOR CONSTRUCTION

NO.	BY	DATE	REVISIONS

The engineer preparing these plans will not be responsible for, or liable for, unauthorized changes to or uses of these plans, and must be approved by the preparer of these plans.
 CAUTION

SUMMIT AT POWDER MTN PH1
CUTFILL PLAN &
ROADWAY SECTIONS

DATE SUBMITTED: 12/21/2012


PREPARED FOR: SUMMIT, LLC

NV5
 BEYOND ENGINEERING

MURRAY, UT 84007
 WWW.NV5.COM

6217 SOUTH STATE STREET, SUITE 300
 801743.8800 TEL. 801743.0800 FAX

6217 SOUTH STATE STREET, SUITE 300
 801743.8800 TEL. 801743.0800 FAX

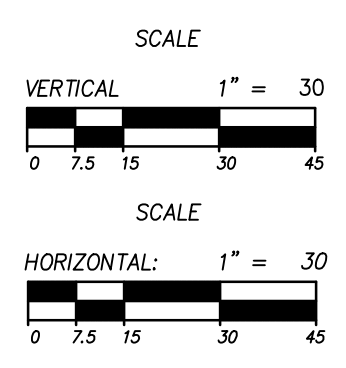

SHEET NUMBER
3.1
 OF 43 SHEETS

JOB NUMBER
SLB079306

BOWDEN
 XREFS: