
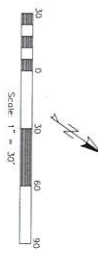


Site Information	
PROPERTY AREA	7.23 ACRES
RV & BOAT STORAGE AREA	1.75 ACRES
EX. BLDG.	61,236 SF
EX. HARD SURFACE	61,128 SF
NEW CONCRETE DRIVE	80,175 SF
NEW CONCRETE DRIVE	75,536 SF
PARKING STALLS	12X50 = 68 STALLS

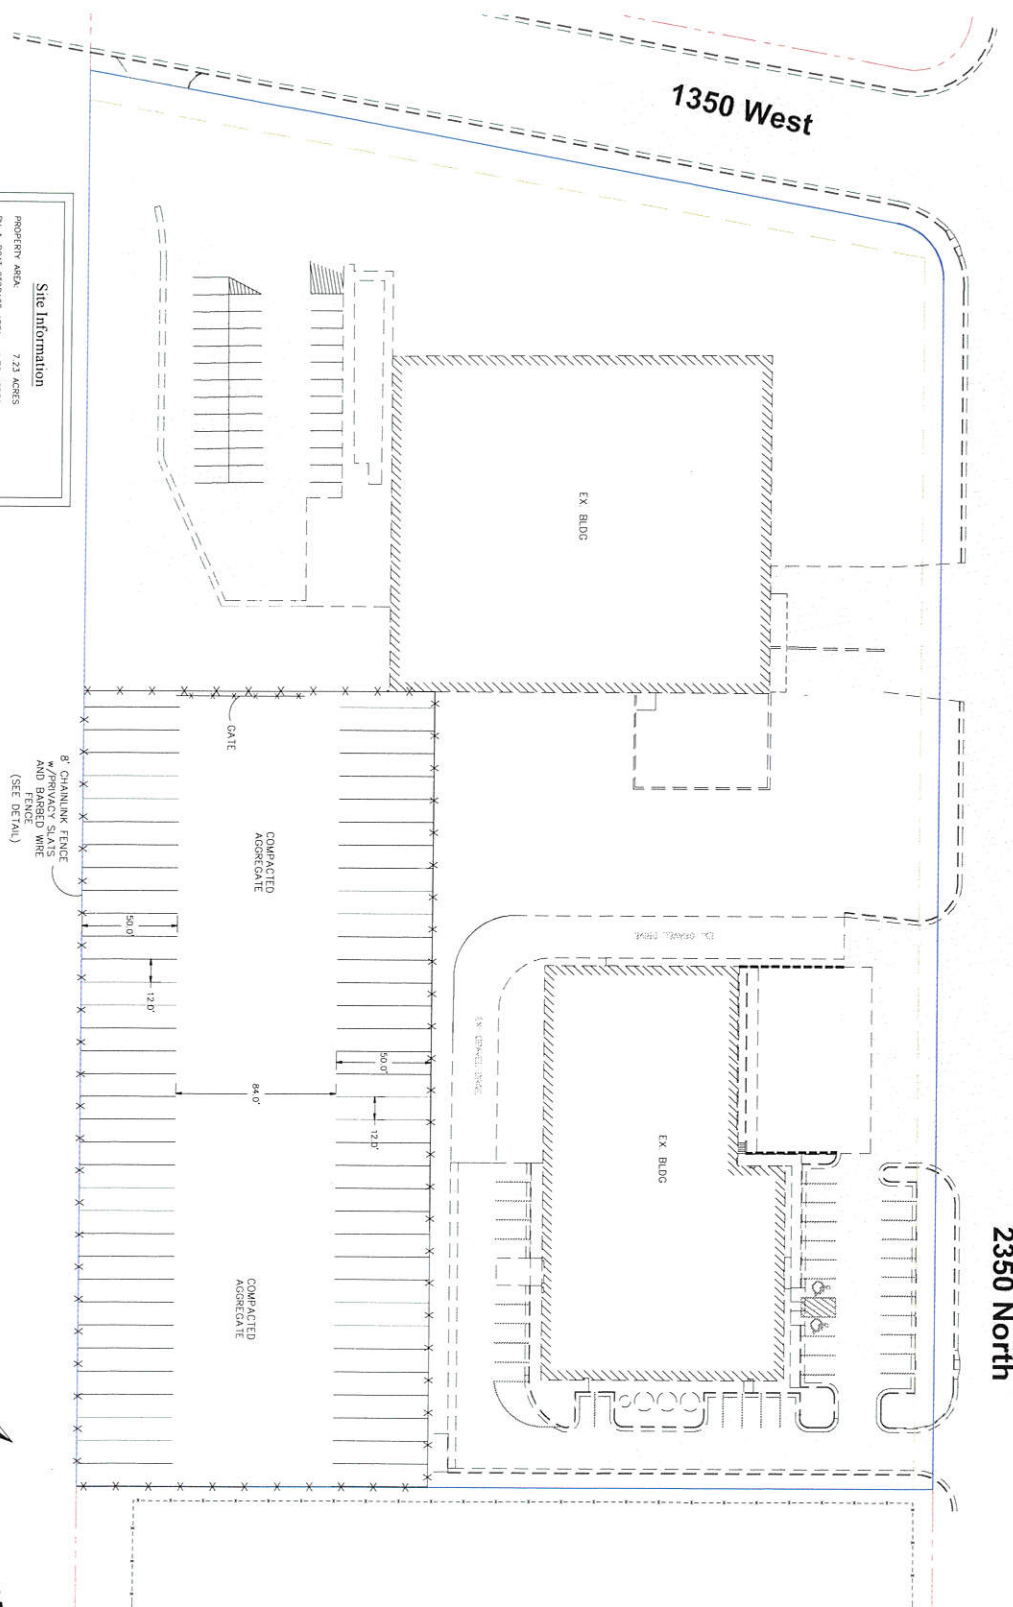

HE HUNT
 ENGINEERS, INC.
 Hunt Engineering
 Thomas Hunt, P.E.
 6619 Willow Creek Rd
 Mountain Green, Utah 84039
 PH: (801) 664-4724

Site Plan
 12/1/2020
 12/1/2020
 1" = 30'

C4

Gary Hunt, Architect PC
 Architecture / Planning
 1594 W Park Circle, Suite 101 - Ogden, Utah 84404
 Phone: (801) 782-5535
 Mobile: (801) 725-1922
 Fax: (801) 782-5081 e-mail: gary@architect.com

Streamline RV & Boat Storage
 2250 North Rulon White Blvd
 Ogden, Utah



NO.	REVISION	DATE