


EXTERIOR FINISH KEY

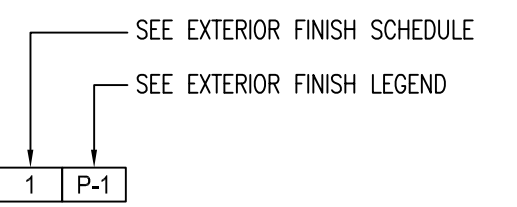


1 EXTERIOR FINISH LEGEND


1. ICBO APPROVED PREFINISHED METAL EXTERIOR SIDING SYSTEM
2. ICBO APPROVED MANUFACTURED STONE SYSTEM
3. NEW LIGHT FIXTURE - SEE ELECTRICAL
4. OVERHEAD DOOR - SEE AS.0
5. MAN DOOR - SEE AS.0
6. CONCRETE FOUNDATION - SEE STRUCTURAL
7. PAINTED METAL AWNING - SEE STRUCTURAL
8. METAL SIGN - RAISED, CUT OUT LETTERS SET ON STAINLESS STEEL PLATE.

P-1 EXTERIOR FINISH SCHEDULE


- PAINT**
- P-1:
 - P-2:
 - P-3:
- EXTERIOR METAL:**
- M-1:
 - M-2:
- EXTERIOR FINISH:**
- EF-1:

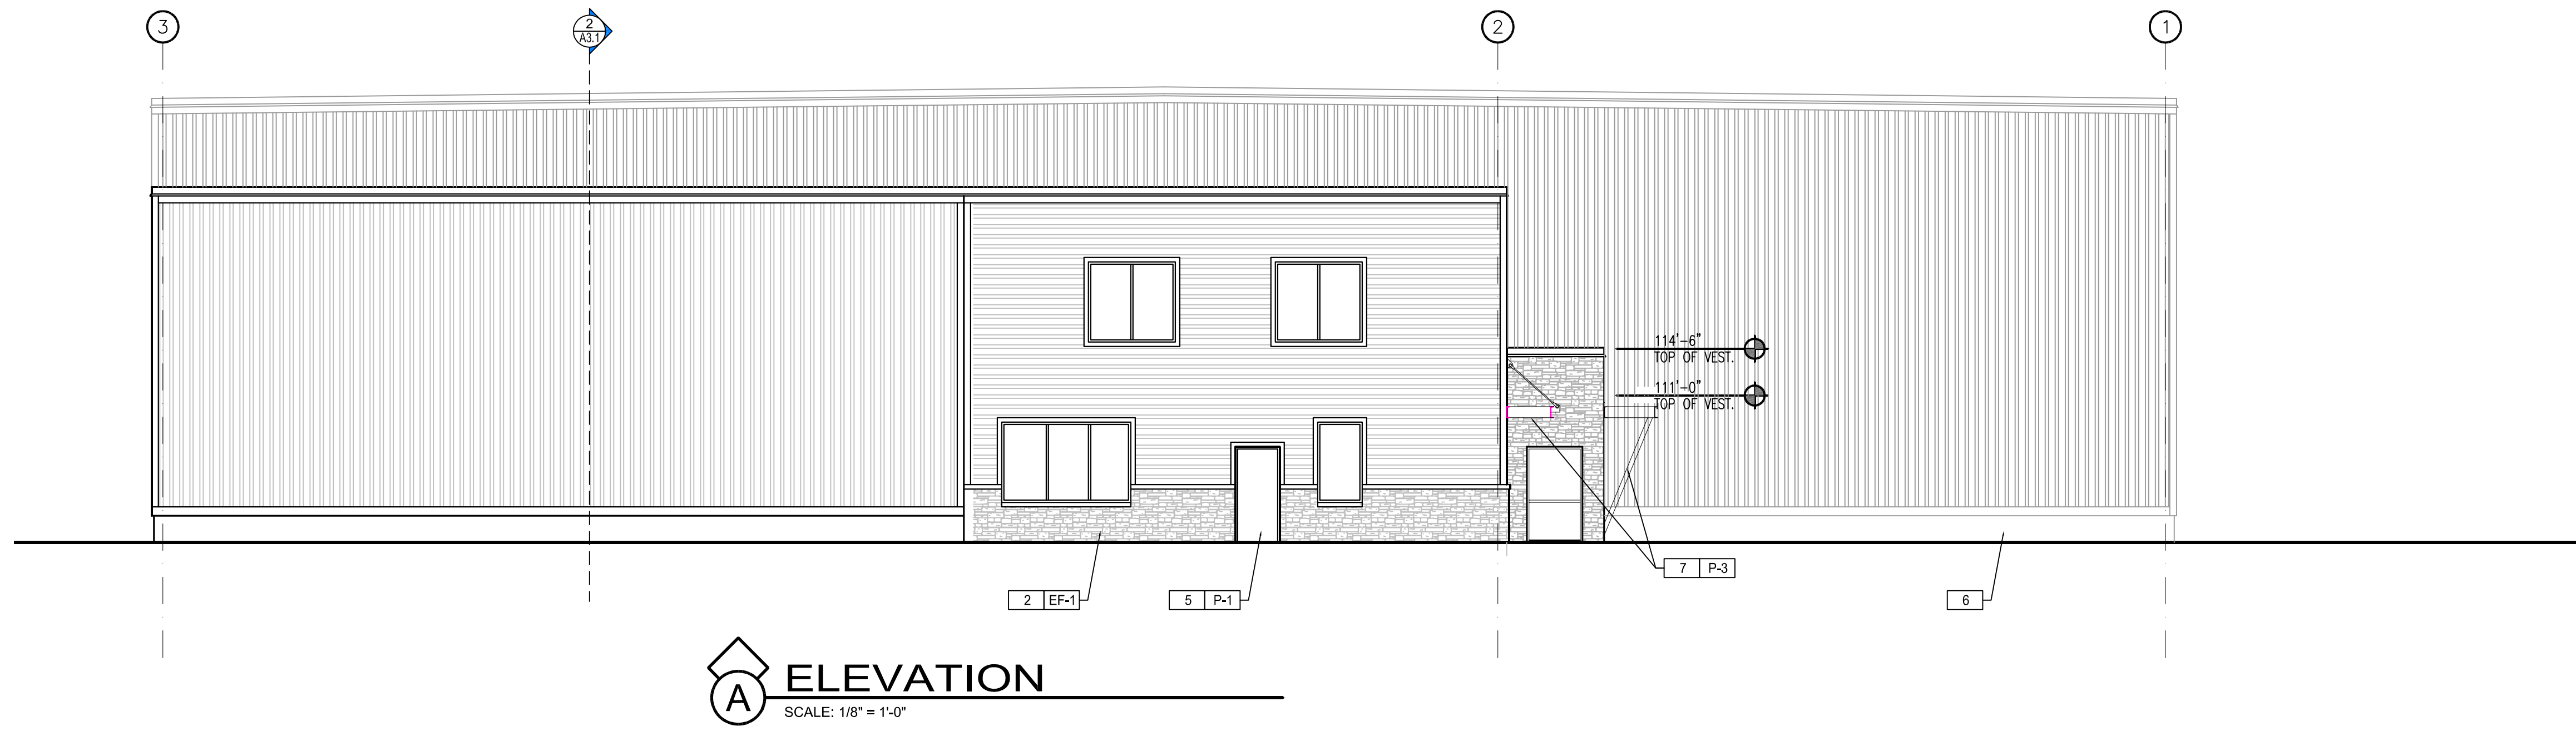


A ELEVATION
SCALE: 1/8" = 1'-0"

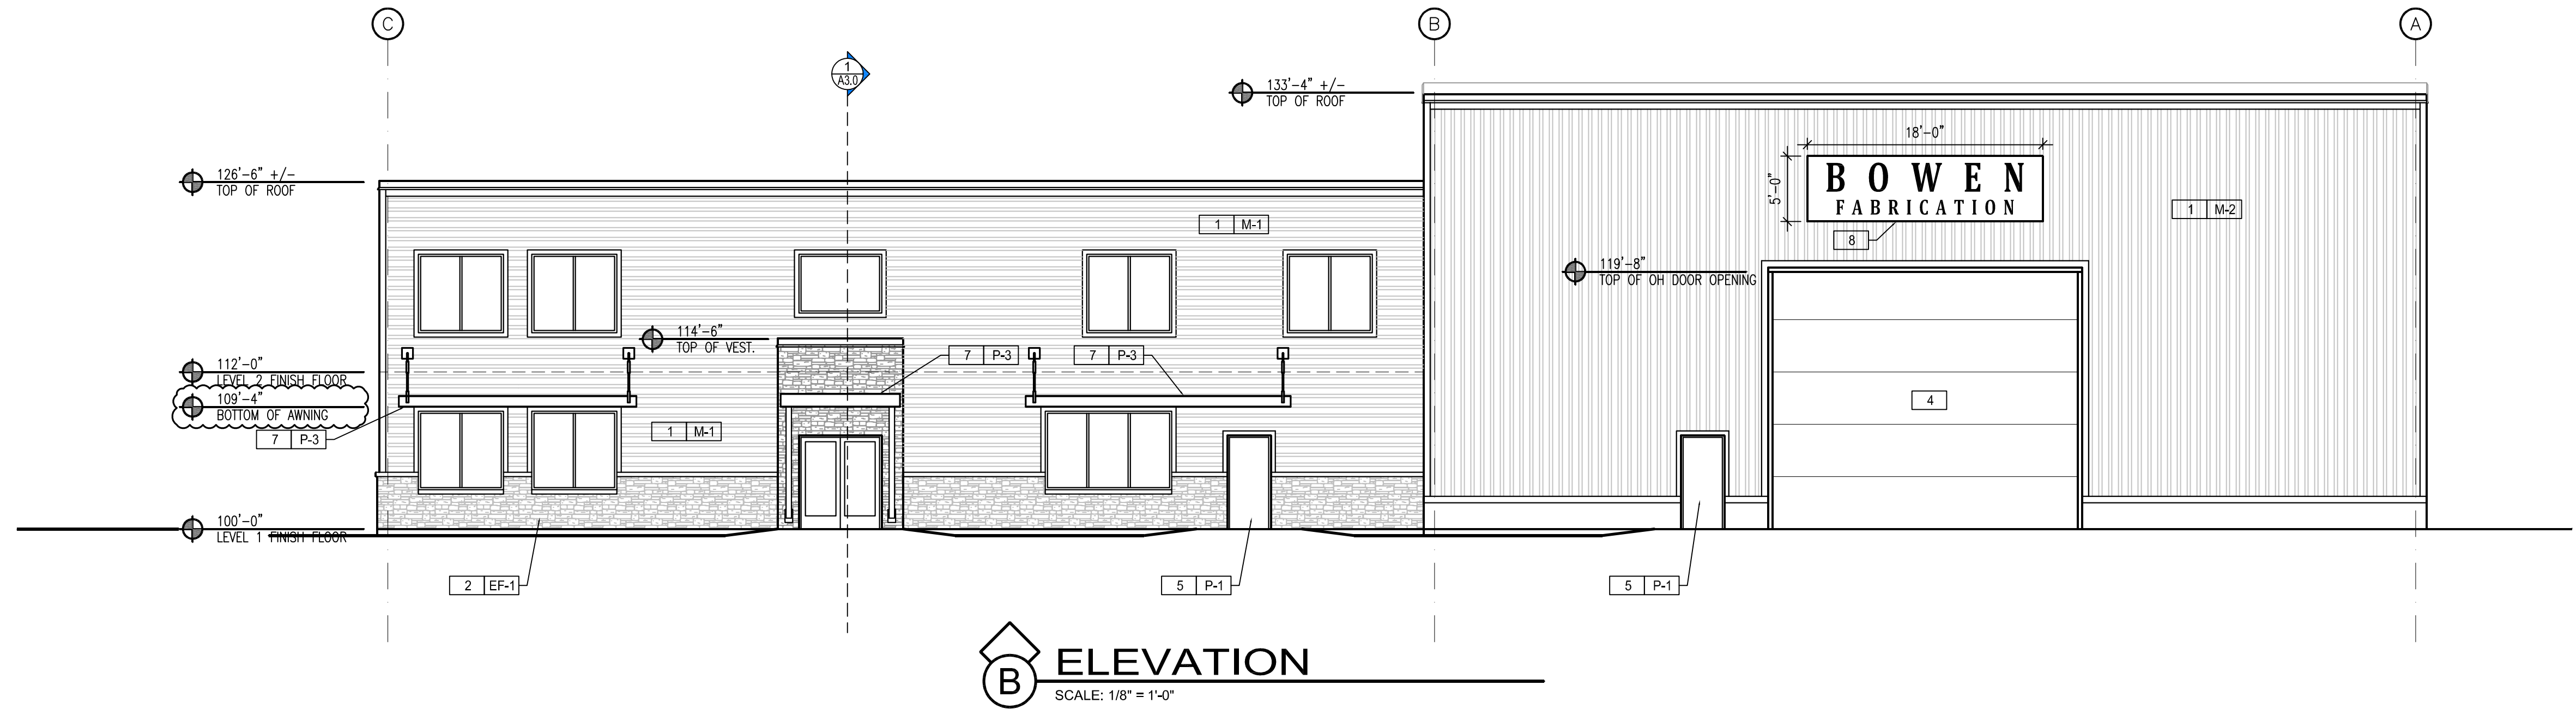

B ELEVATION
SCALE: 1/8" = 1'-0"

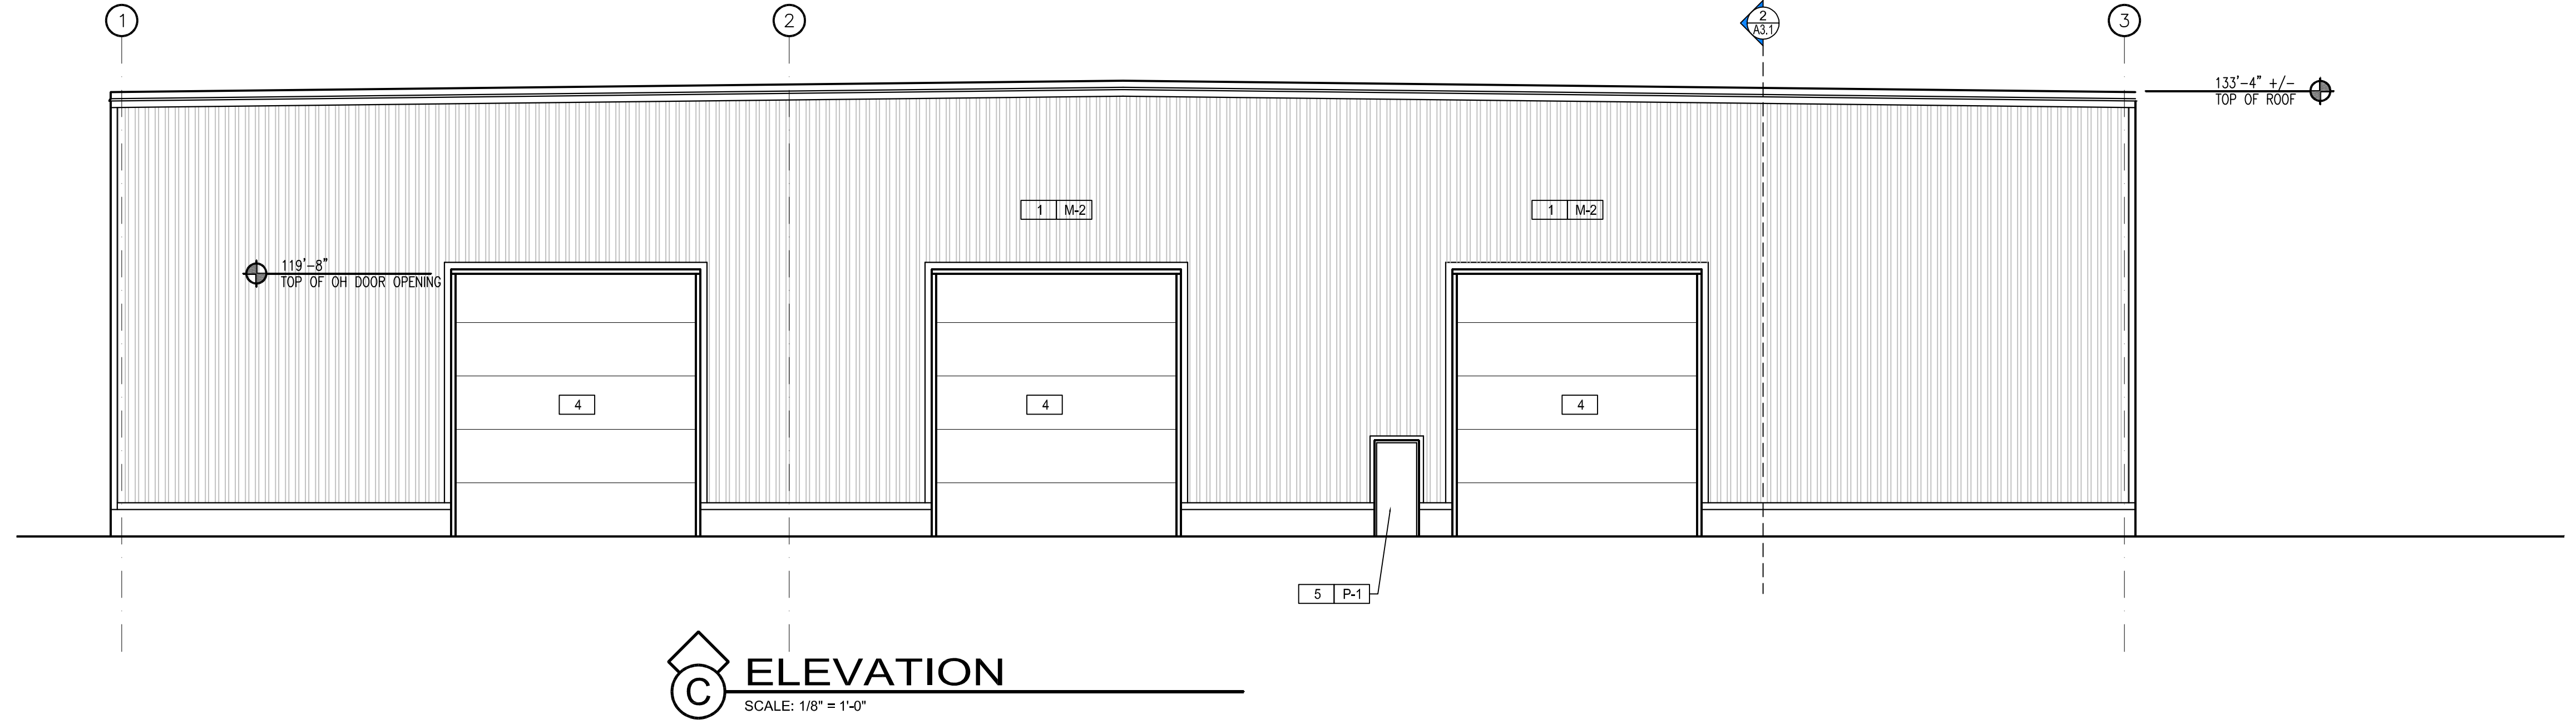

C ELEVATION
SCALE: 1/8" = 1'-0"

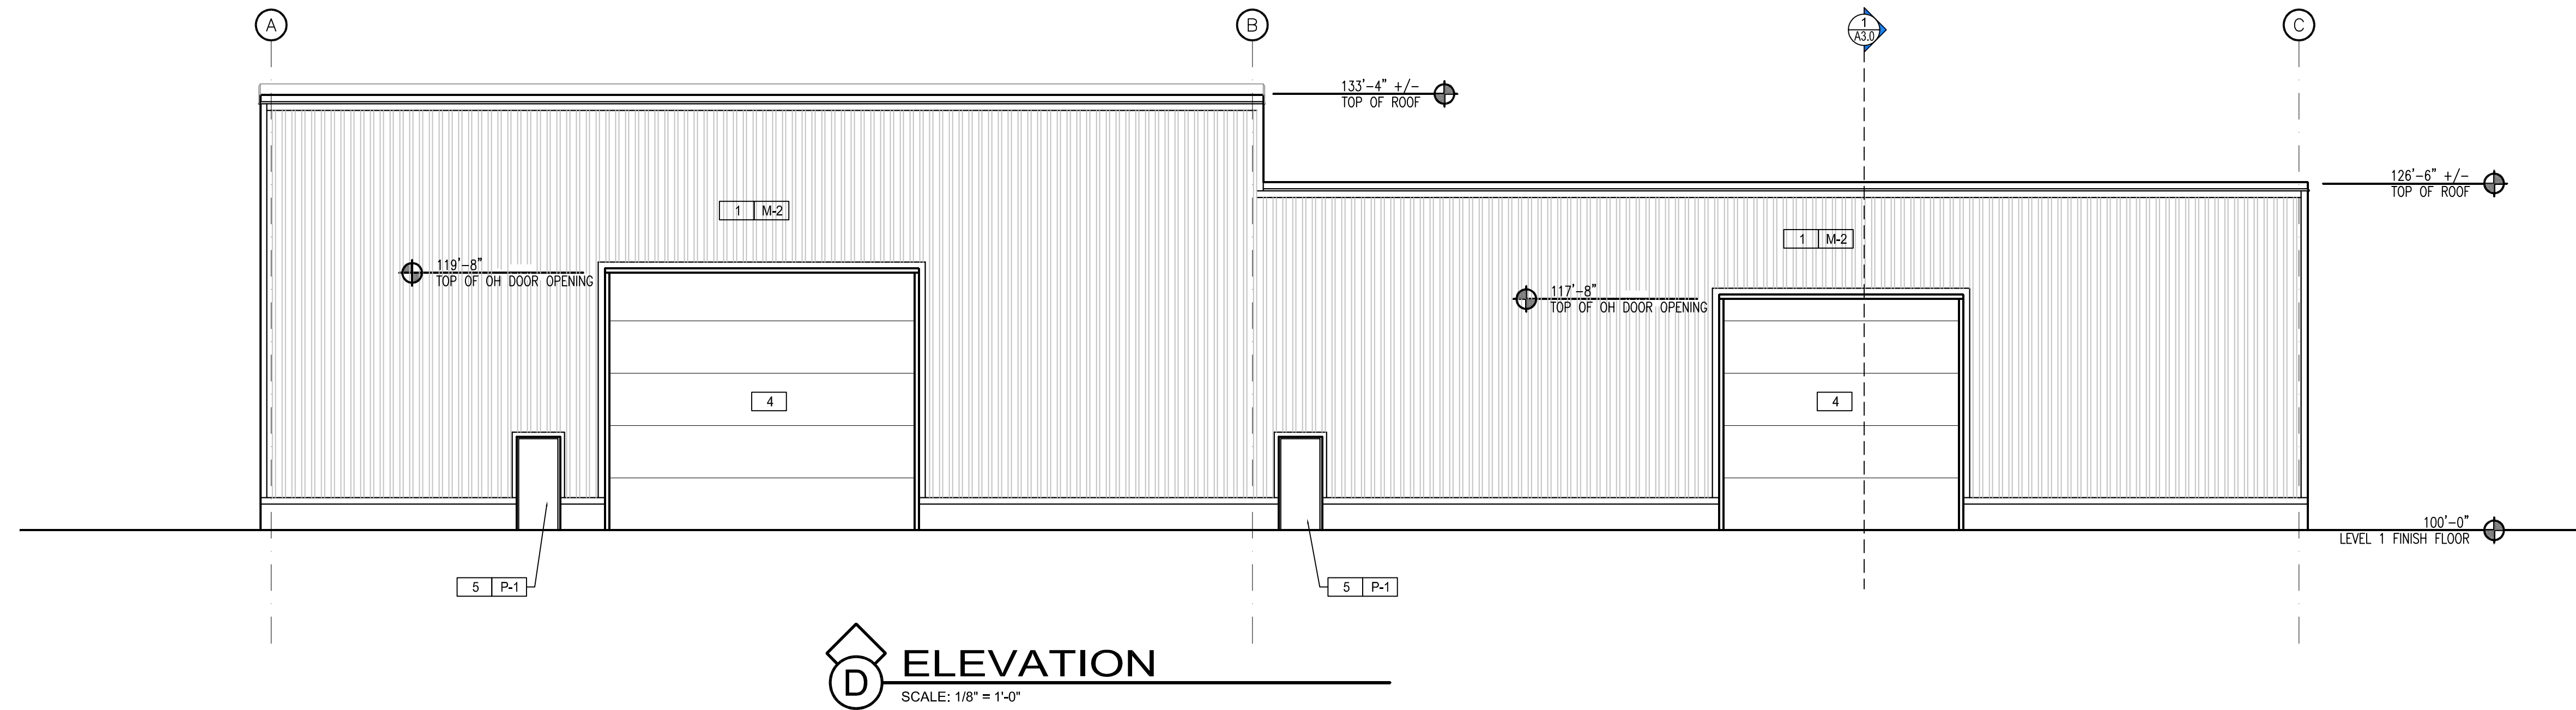

D ELEVATION
SCALE: 1/8" = 1'-0"