
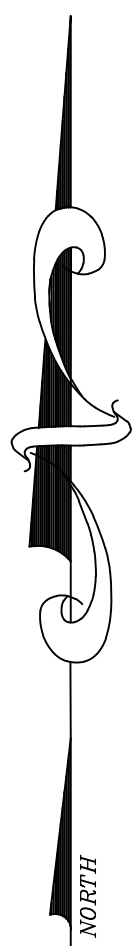




# MURRAY FLAG LOT SUBDIVISION

A PART OF THE S. E. 1/4 OF SEC. 22 T. 6 N., R. 3W., S.L.B. & M.  
WEBER COUNTY, UTAH  
APRIL 2013

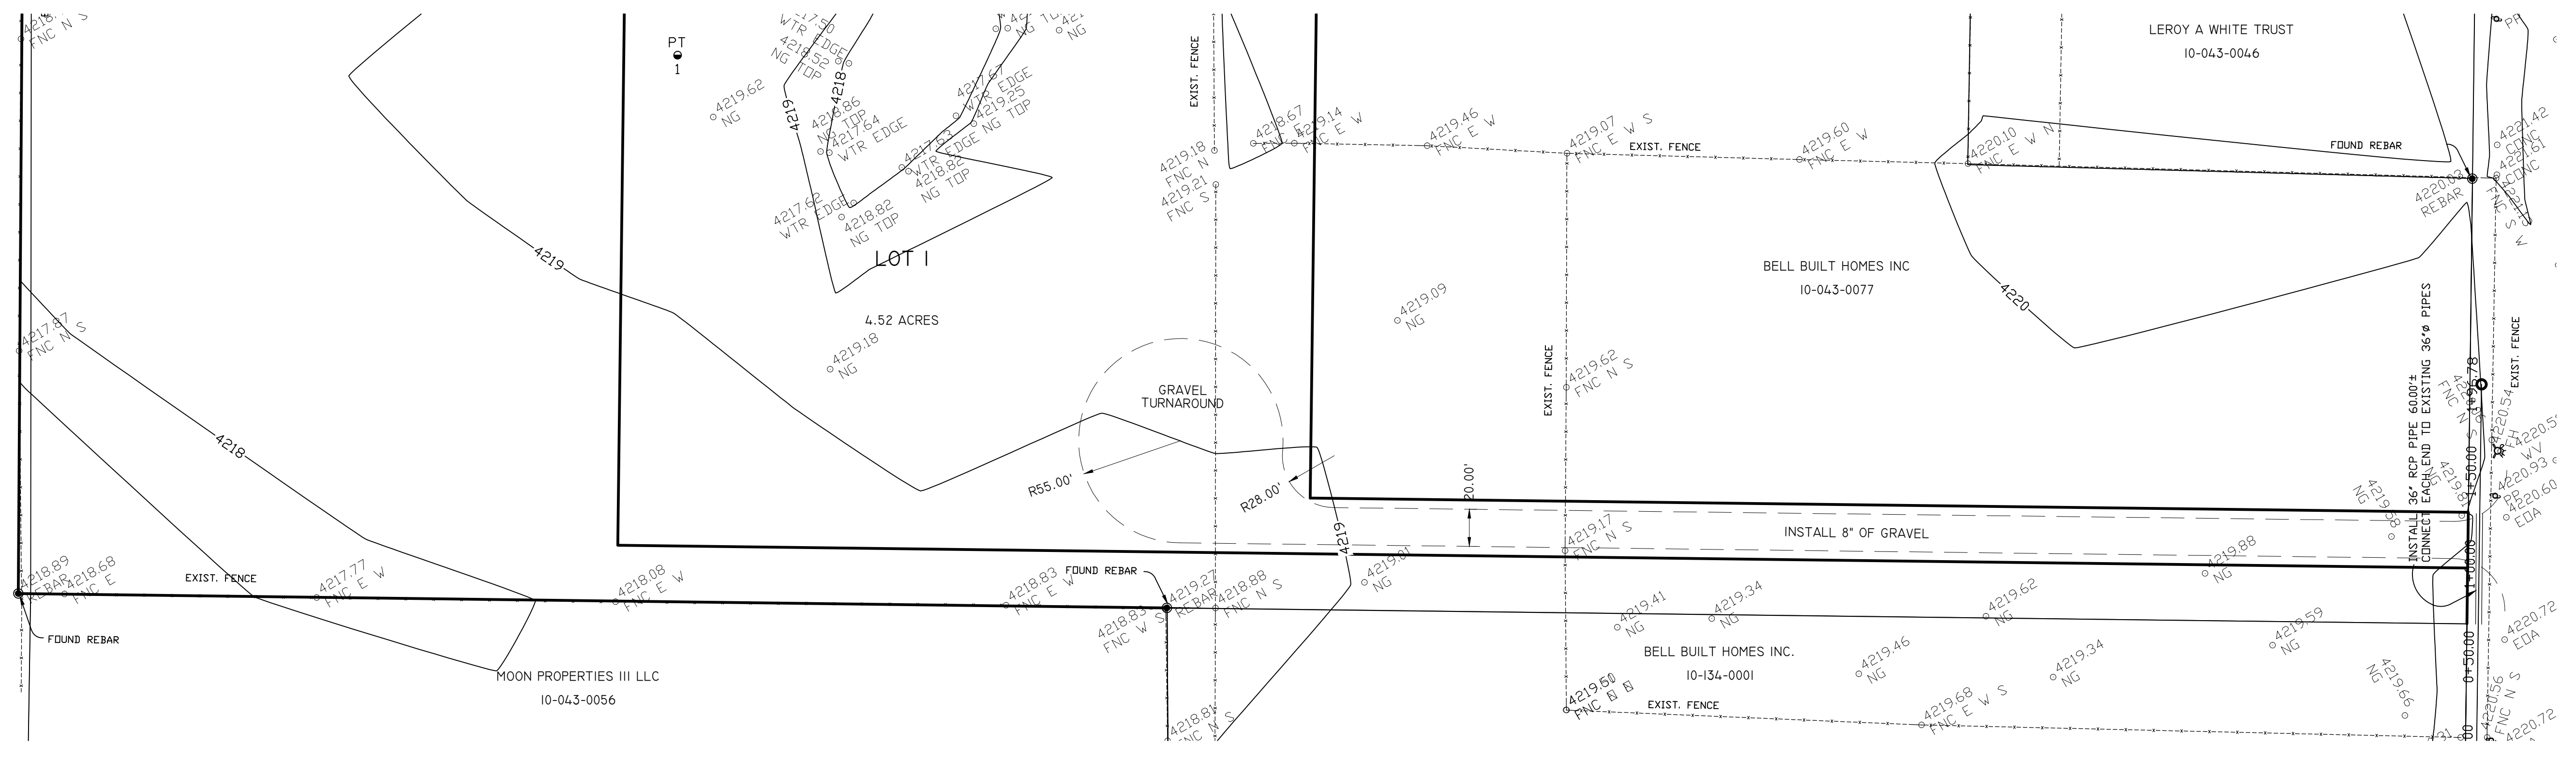


SCALE: 1" = 50'

- = 5/8"Ø x 24" REBAR WITH CAP STAMPED 172757
- = FOUND REBAR
- PT 1 = PERCOLATION TEST PIT

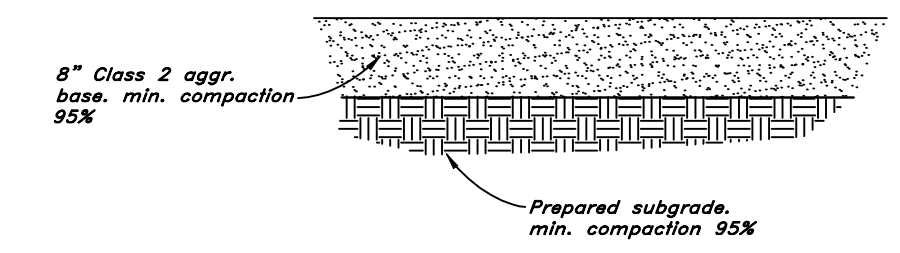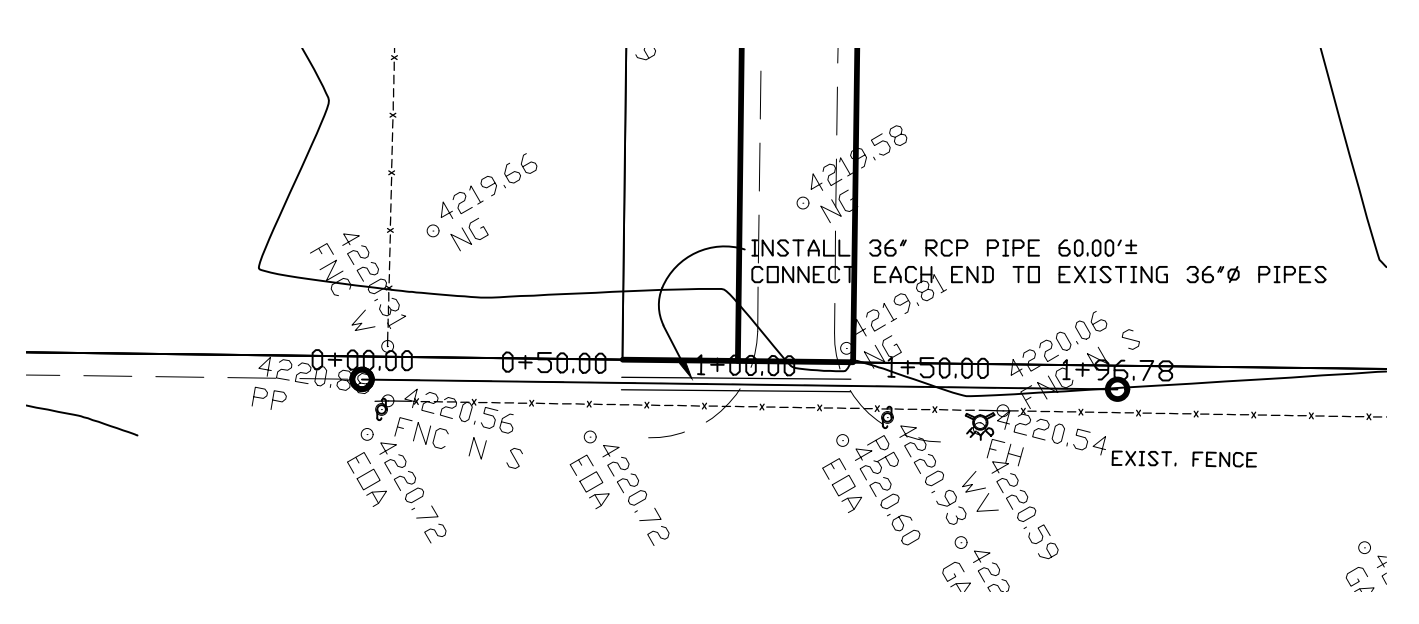

**GRAVEL DRIVE DETAIL**

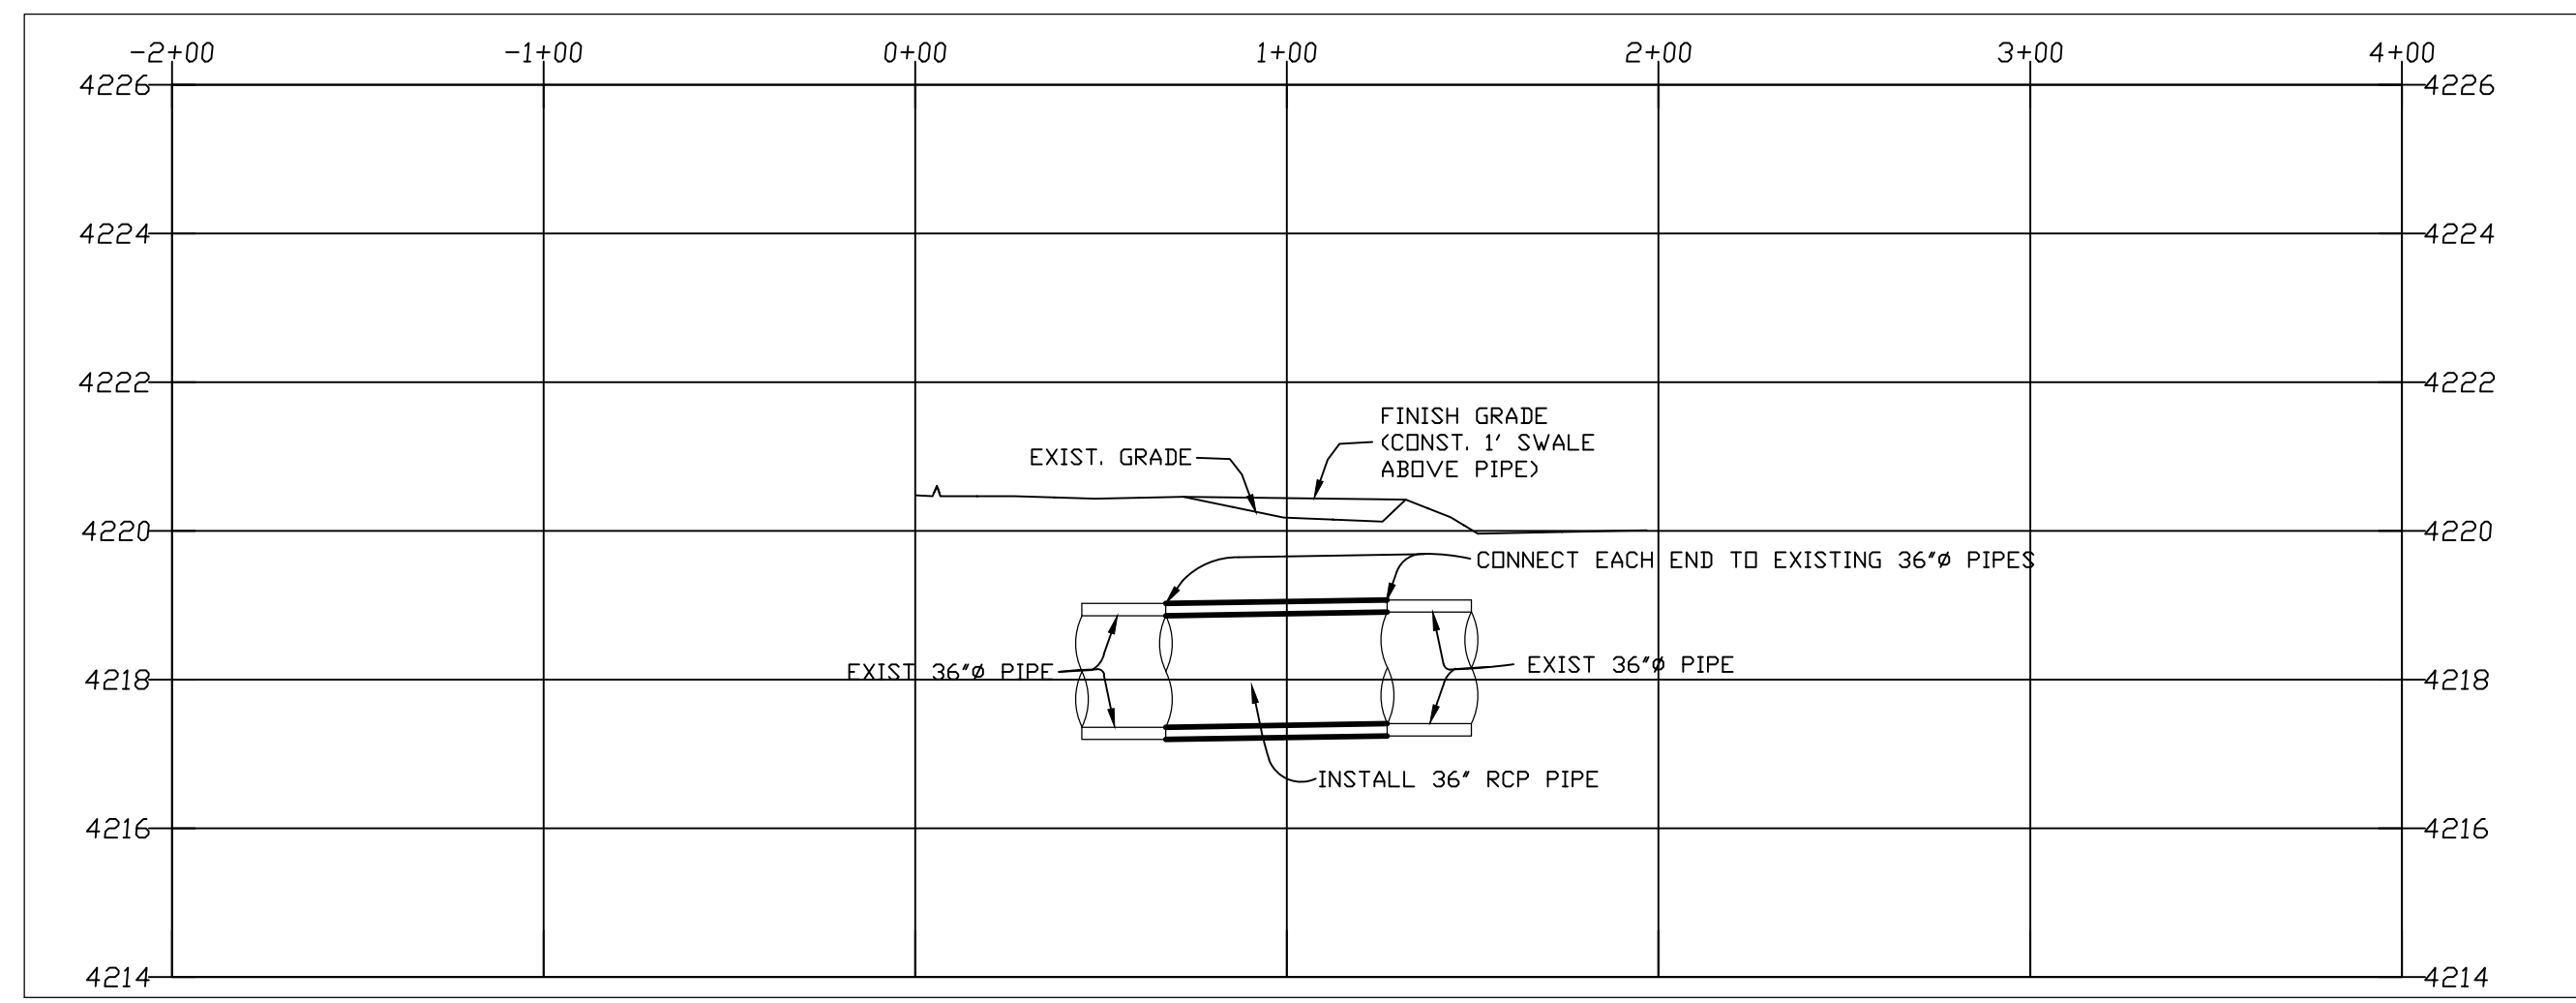

**PERC TABLE**

PERC TEST HOLE	DEPTH, IN.	SOILS EVALUATION #15889, WEBER-MORGAN HEALTH DEPARTMENT
NO. 1	79"	0-12" LOAM, MASSIVE STRUCTURE, (ORGANICS)
		12-24" SANDY CLAY LOAM, MASSIVE STRUCTURE
		24-36" SILTY CLAY LOAM, MASSIVE STRUCTURE
		36-48" LOAMY SAND, MASSIVE STRUCTURE
		48-60" SILTY LOAM, MASSIVE STRUCTURE
		60-72" LOAMY SAND, MASSIVE STRUCTURE
		72-84" SILTY LOAM, MASSIVE STRUCTURE

### IMPROVEMENT DRAWING

**LANDMARK SURVEYING, INC.**  
A COMPLETE LAND SURVEYING SERVICE  
4646 S. 3500 W., #A-3, WEST HAVEN, UTAH 84401  
PHONE 801-731-4075 FAX 801-731-8506

<p>CLIENT: KEVIN MURRAY</p> <p>LOCATION: SE 1/4 SEC 22 T.6N., R.3W., S.L.B.&amp;M.</p> <p>SURVEYED: APRIL 2013</p>	<p>WEBER COUNTY RECORDER</p> <p>ENTRY # _____ FEE _____</p> <p>FILED FOR RECORD &amp; RECORDED</p> <p>THIS _____ DAY OF _____ 20__</p> <p>AT _____ IN BOOK _____ OF _____</p> <p>PAGE _____</p> <p>_____ WEBER COUNTY RECORDER</p> <p>BY _____ DEPUTY</p>
<p>REVISIONS:</p>	<p>DRAWN BY: IDK</p> <p>CHECKED BY: IDKB</p> <p>DATE: 04-05-13</p> <p>FILE: 3329</p>