
## Olympic Cove Estates 2nd Amendment Lots 6 & 7

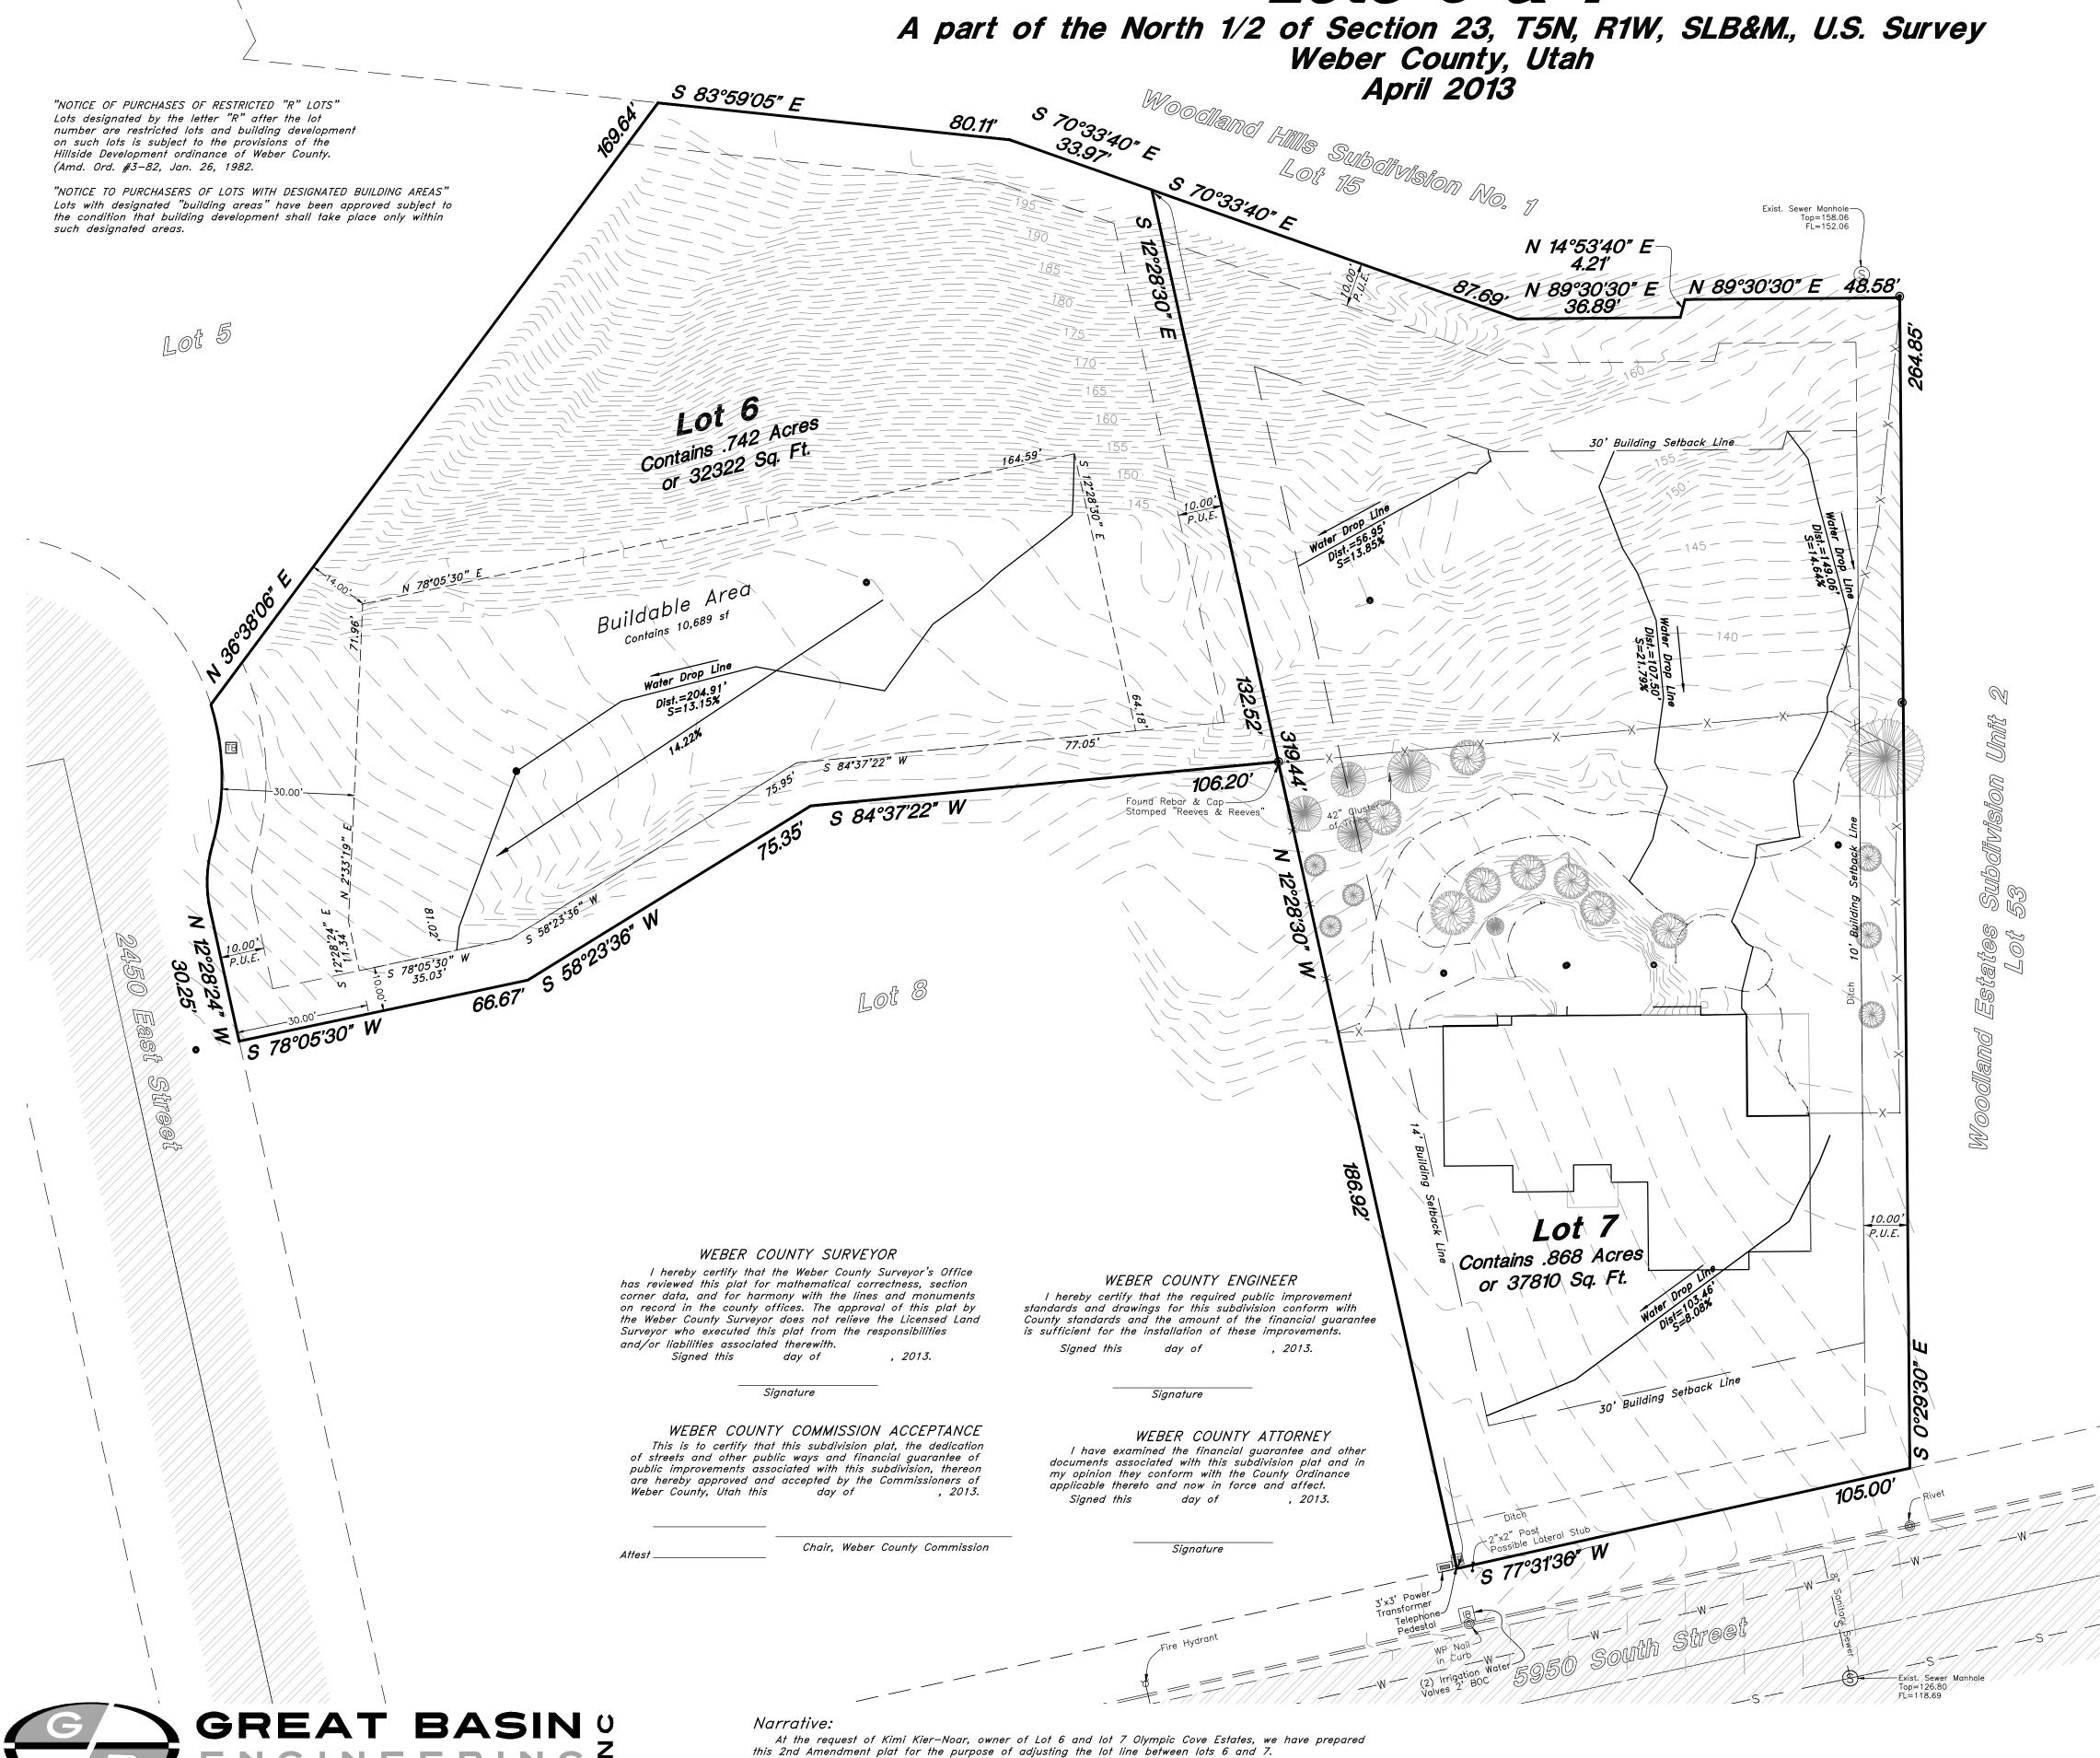

The basis of bearing for this plat is N 0°29'30 W between a Rivet in the curb near the Southeast

Corner of Lot 7 and the Northeast Corner of Lot 6, Olympic Cove Estates Amended, Weber County, Utah.

5746 SOUTH 1475 EAST OGDEN, UTAH 84403

MAIN (801)394-4515 S.L.C (801)521-0222 FAX (801)392-7544 W W W . G R E A T B A S I N E N G I N E E R I N G . C D M



# Graphic Scale

- 1. 10' wide Public Utility and Drainage Easements each side of Property line as indicated by
- dashed lines, except as otherwise shown.
- 2. 20' cut and fill easements along frontage of lots as shown.
- 3. Drainage easement is shown 15 feet off the low point channel and runs along the natural contours of the lot.

## LEGEND


 Set 5/8"ø Rebar (24" long) & cap w/ Fencepost

Set Hub & Tack

Location of street monuments to be set upon completion of road improvements. (Rad.) Radial line

(N/R) Non-Radial line W.C.S. Weber County Survey Section Corner

A 5/8"ø rebar 24" long with plastic cap (see detail below) was set at

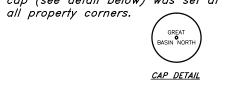

I, Mark E. Babbitt, do hereby certify that I am a Registered Professional Land Surveyor in the State of Utah, and that I hold Certificate No. 166484 in accordance with Title 58 Chapter 22, Professional Engineers and Land Surveyors Licensing Act. I also do hereby certify that Olympic Cove Estates 2nd Amendment Lots 6 & 7, in Weber County, Utah has been correctly drawn to the designated scale and is a true and correct representation of the following description of lands included in said subdivision, based on data compiled from records in the Weber County Recorder's Office, and of a survey made on the ground in accordance with Section 17-23-17. Monumented Lot corners have been set as shown on this drawing. I also certify that all the lots within Olympic Cove Estates Amended Lots 6 & 7 meet the Zoning requirements of Weber County. Signed this day of

166484

### OWNER'S DEDICATION

I, the undersigned owner of the herein described tract of land, do hereby set apart and subdivide the same into lots and private streets as shown on this plat of Olympic Cove Estates 2nd Amendment Lots 6 & 7 and do hereby: dedicate and reserve unto themselves, their heirs, their grantees and assigns, a right of way to be used in common with all others within said subdivision (and those adjoining subdivisions that may be subdivided by the undersigned owners, their successors, or assigns) on, over and across all those portions or parts of said tract of land designated on said plat as Private Streets (Private Rights-of-Way) as access to the individual lots, to be maintained by a Lot (unit) Owners Association whose membership consists of said owners, their grantees, successors, or assigns, and also grant and convey to the subidivision Lot (unit) Owners Association, all those parts or portions of said tract of land designated as Common Areas to be used for recreational and open space purposes for the benefit of each Lot (unit) Owners Association member in common with all others in the subdivision and grant and dedicate to Weber County a perpetual open space right and easement on and over the common areas to guarantee to Weber County that the Common Areas remain open and undeveloped except for approved recreational, parking and open space purposes and also grant and dedicate a perpetual right and easement over, upon and under the lands designated on the plat as public utility, storm water detention ponds and drainage easements, the same to be used for the installation, maintenance and operation of public utility service lines, storm drainage facilities or for the perpetual preservation of water drainage channels in their natural state whichever is applicable as may be authorized by the governing authority with no buildings or structures being erected within such easements. Signed this day of

## **ACKNOWLEDGMENT**

County of

, 2013, personally appeared before me, the undersigned Notary Public, the signers of the above Owner's Dedication, two, in number, who duly acknowledged to me they signed it freely and voluntarily and for the purposes therein mentioned.

A Notary Public commissioned in Utah

## BOUNDARY DESCRIPTION

All of Lots 6 and 7 in Olympic Cove Estates Amended, Weber County, Utah.

COUNTY RECORDER \_FILED FOR RECORD AND  $RECORDED\_$ \_\_ IN BOOK\_\_\_\_\_ RECORDS, PAGE\_\_\_\_\_\_. RECORDED

Kimi Kier-Noar 2494 East 5950 South Ogden, Utah 801-621-0330

WEBER COUNTY RECORDER