

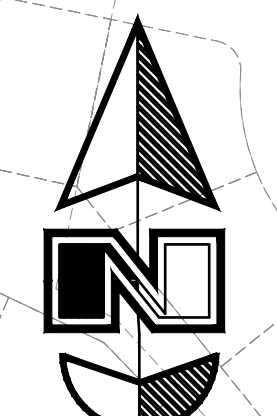


# Legacy Mountain Estates - PRUD

A part of Section 23, Township 6 North, Range 1 East, Salt Lake Base & Meridian, U.S. Survey

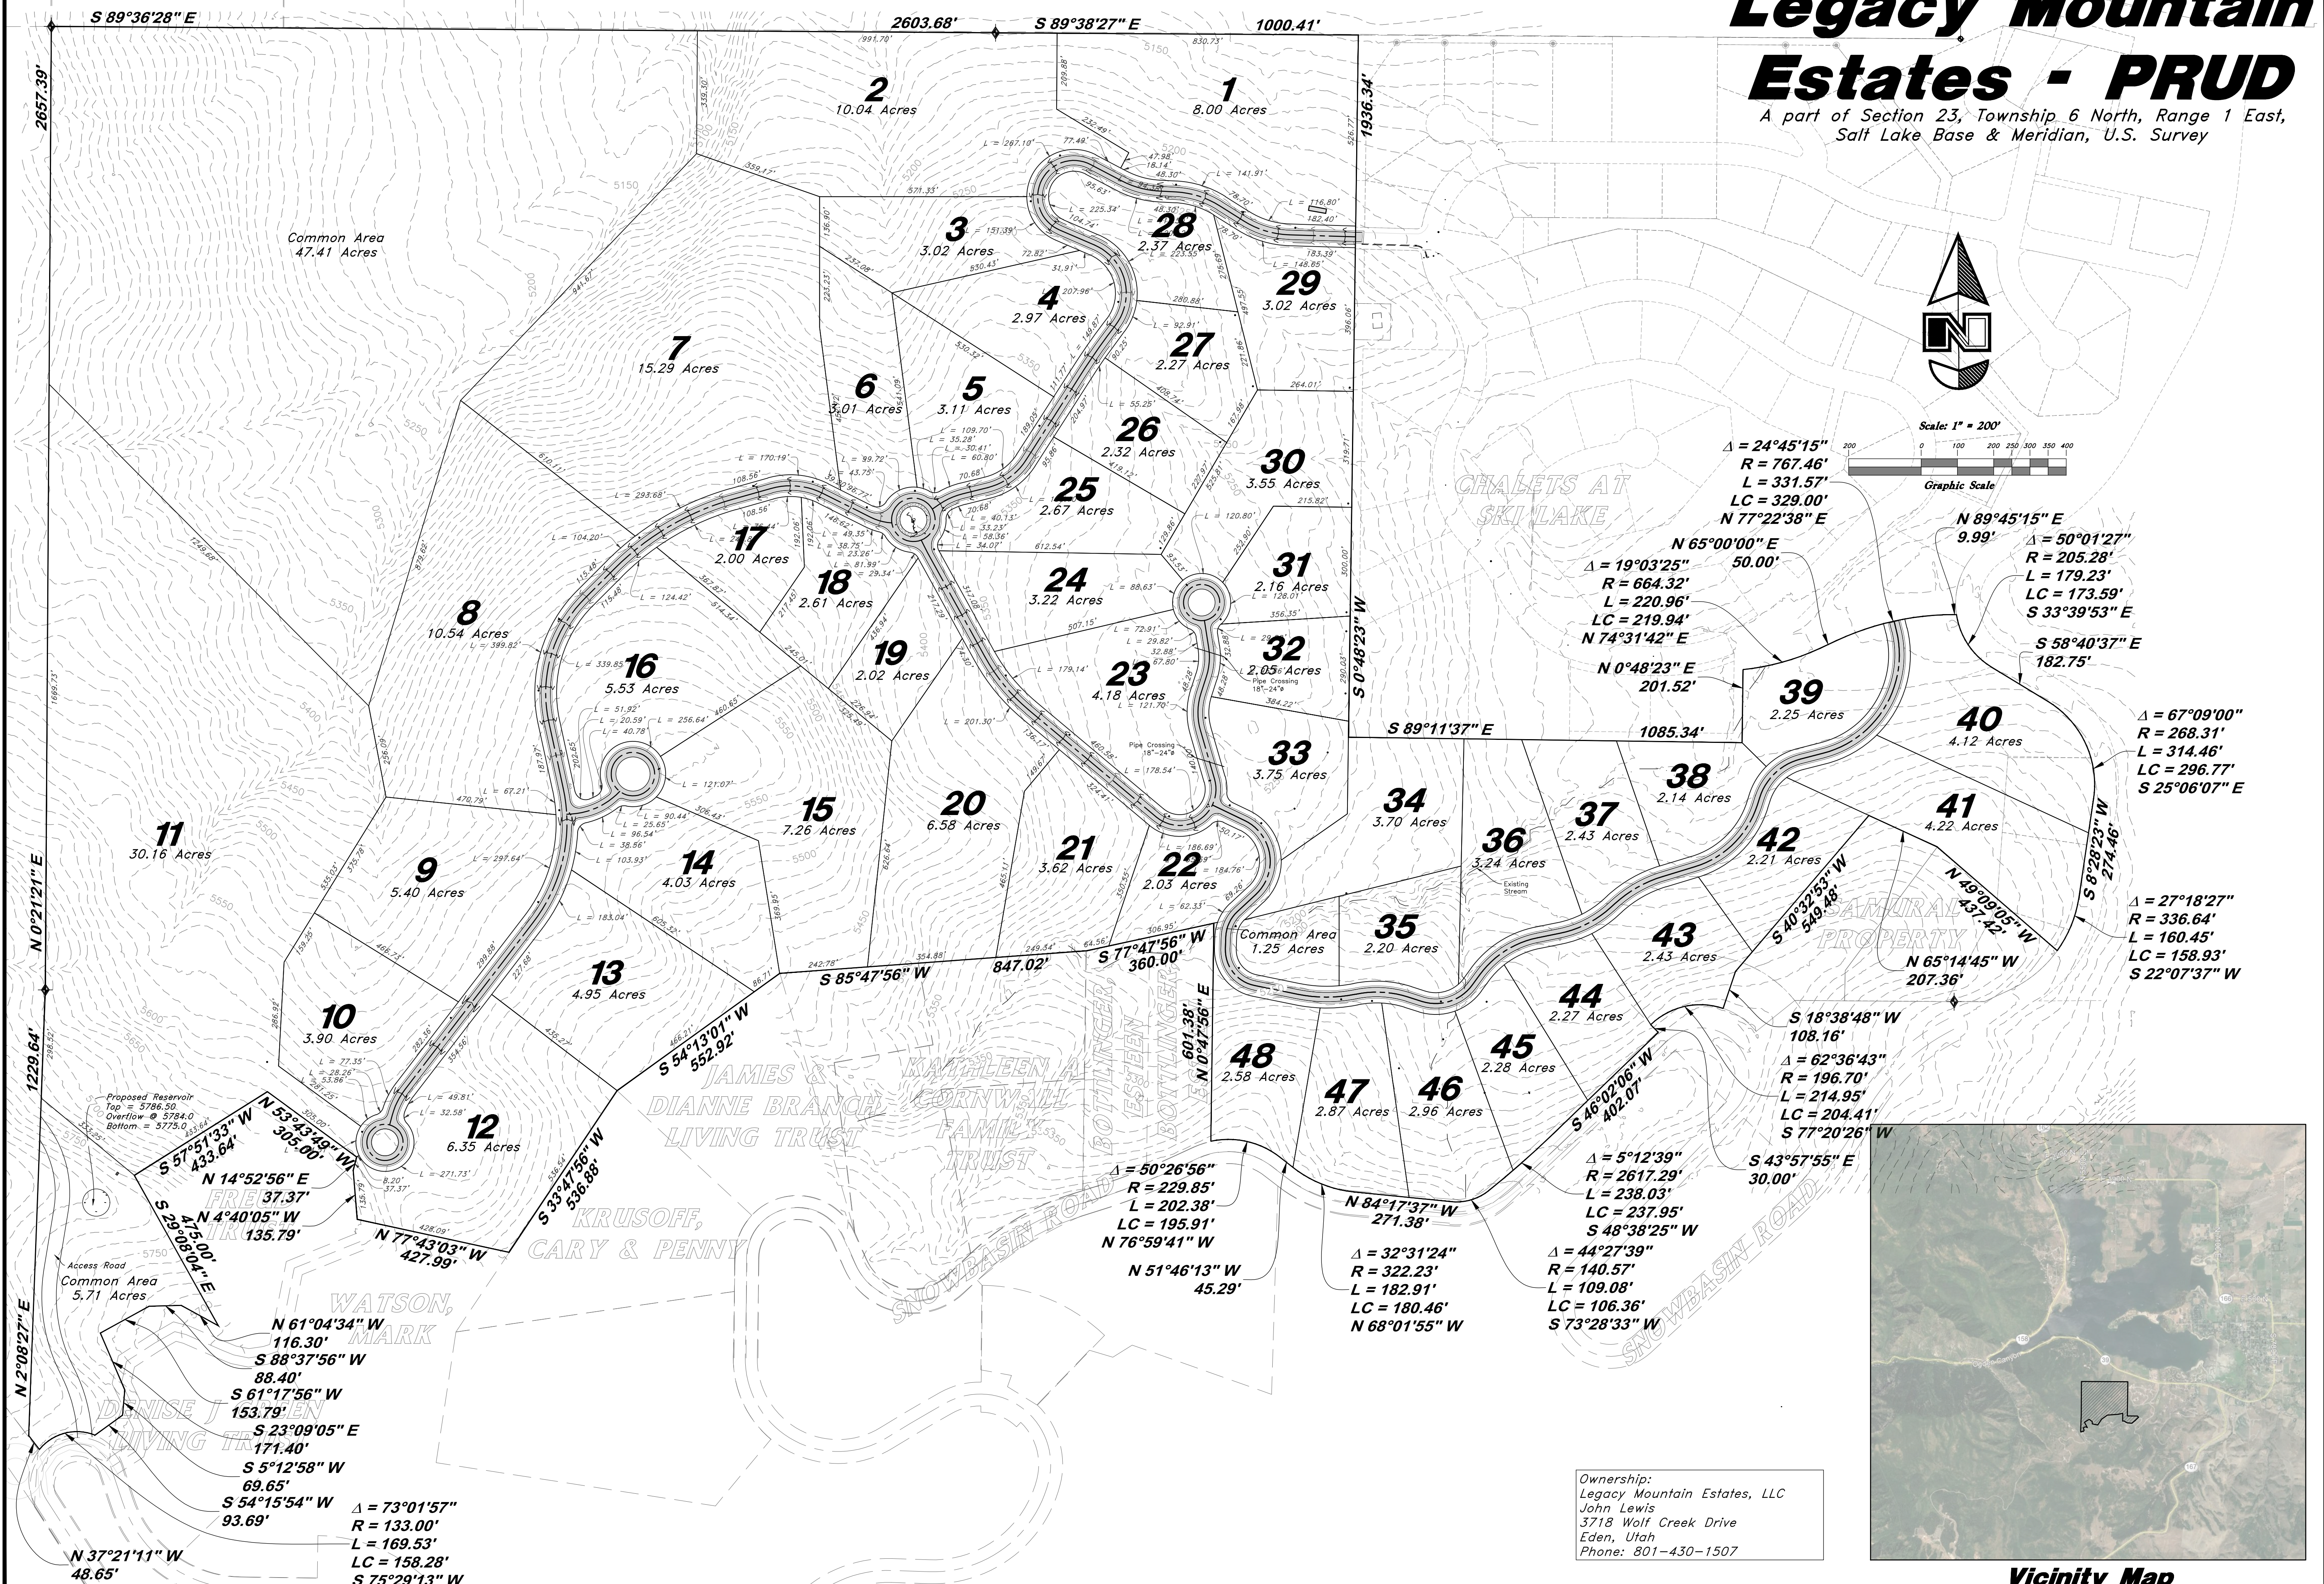

Scale: 1" = 200'

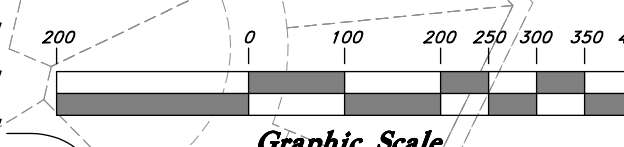

$\Delta = 24^{\circ}45'15''$   
 $R = 767.46'$   
 $L = 331.57'$   
 $LC = 329.00'$   
 $N 77^{\circ}22'38'' E$

$N 89^{\circ}45'15'' E$   
 $9.99'$   
 $\Delta = 50^{\circ}01'27''$   
 $R = 205.28'$   
 $L = 179.23'$   
 $LC = 173.59'$   
 $S 33^{\circ}39'53'' E$

$\Delta = 19^{\circ}03'25''$   
 $R = 664.32'$   
 $L = 220.96'$   
 $LC = 219.94'$   
 $N 74^{\circ}31'42'' E$

$N 0^{\circ}48'23'' E$   
 $201.52'$

$S 58^{\circ}40'37'' E$   
 $182.75'$

$\Delta = 67^{\circ}09'00''$   
 $R = 268.31'$   
 $L = 314.46'$   
 $LC = 296.77'$   
 $S 25^{\circ}06'07'' E$

$\Delta = 27^{\circ}18'27''$   
 $R = 336.64'$   
 $L = 160.45'$   
 $LC = 158.93'$   
 $S 22^{\circ}07'37'' W$

$S 18^{\circ}38'48'' W$   
 $108.16'$   
 $\Delta = 62^{\circ}36'43''$   
 $R = 196.70'$   
 $L = 214.95'$   
 $LC = 204.41'$   
 $S 77^{\circ}20'26'' W$

$S 43^{\circ}57'55'' E$   
 $30.00'$

$\Delta = 50^{\circ}26'56''$   
 $R = 229.85'$   
 $L = 202.38'$   
 $LC = 195.91'$   
 $N 76^{\circ}59'41'' W$   
 $N 51^{\circ}46'13'' W$   
 $45.29'$

$\Delta = 32^{\circ}31'24''$   
 $R = 322.23'$   
 $L = 182.91'$   
 $LC = 180.46'$   
 $N 68^{\circ}01'55'' W$

$\Delta = 5^{\circ}12'39''$   
 $R = 2617.29'$   
 $L = 238.03'$   
 $LC = 237.95'$   
 $S 48^{\circ}38'25'' W$


$\Delta = 44^{\circ}27'39''$   
 $R = 140.57'$   
 $L = 109.08'$   
 $LC = 106.36'$   
 $S 73^{\circ}28'33'' W$

$N 37^{\circ}21'11'' W$   
 $48.65'$

$N 61^{\circ}04'34'' W$   
 $116.30'$   
 $S 88^{\circ}37'56'' W$   
 $88.40'$   
 $S 61^{\circ}17'56'' W$   
 $153.79'$   
 $S 23^{\circ}09'05'' E$   
 $171.40'$   
 $S 5^{\circ}12'58'' W$   
 $69.65'$   
 $S 54^{\circ}15'54'' W$   
 $93.69'$

$\Delta = 73^{\circ}01'57''$   
 $R = 133.00'$   
 $L = 169.53'$   
 $LC = 158.28'$   
 $S 75^{\circ}29'13'' W$

Ownership:  
 Legacy Mountain Estates, LLC  
 John Lewis  
 3718 Wolf Creek Drive  
 Eden, Utah  
 Phone: 801-430-1507

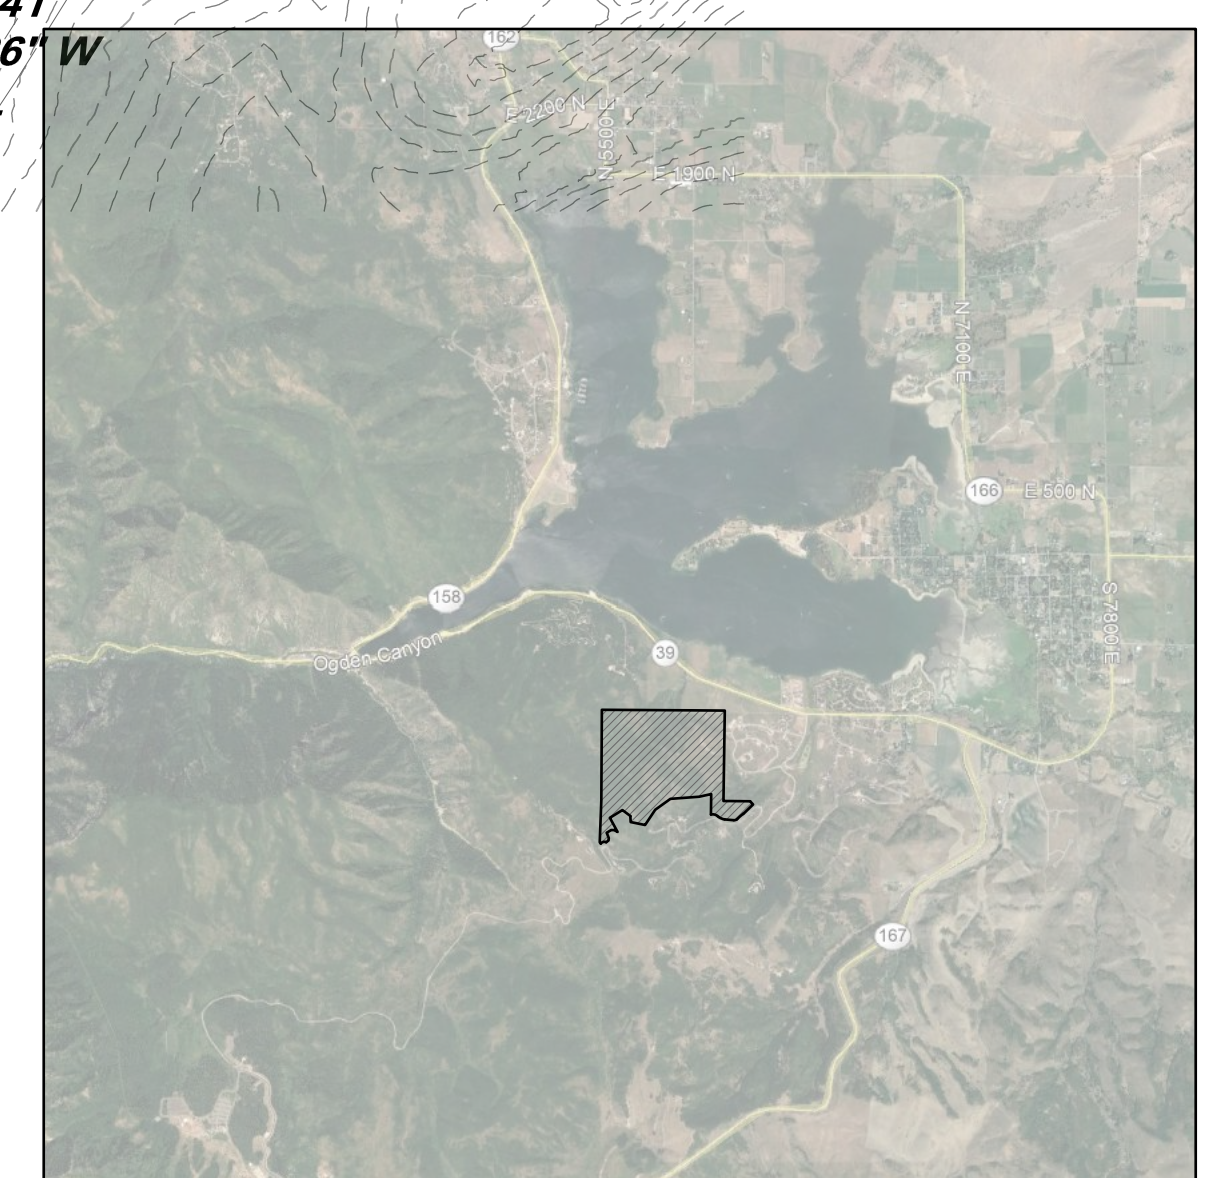

Vicinity Map

**GREAT BASIN ENGINEERING**  
 5746 SOUTH 1475 EAST, DODDEN, UTAH 84403  
 MAIN (801) 594-4515, S.L.C. (801) 521-0222, FAX (801) 392-7544  
 WWW.GRETBASINENGINEERING.COM

Preliminary Plan - PRUD  
 Legacy Mountain

8 Feb, 2021

SHEET NO.  
**C1**