



Scale: 1" = 100'

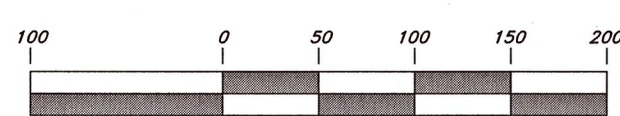

Graphic Scale

LEGEND

—C— Centerline	TA Top of Asphalt	C.M.P. Corrugated Metal Pipe
-U-T- Buried Telephone line	EA Edge of Asphalt	R.C.P. Reinforced Concrete Pipe
-O-T- Overhead Telephone line	NG Natural Ground	CONC Edge of Concrete
-O-P- Overhead Power line	LG Lip of Gutter	RWALL Retaining Wall
-U-S- Sanitary Sewer line	SP Service Pole	SMH Sewer Manhole
-W- Culinary Water line	LP Light Pole	WY Water Valve
-G- Gas line	PP Power Pole	CB Catch Basin
-SD- Storm Drain line	TP Telephone Pole	DV Diversion Box
-SW- Secondary Waterline	FH Fire Hydrant	TC Top of Curb
-LD- Land Drain line	DI Flowline of Ditch	SW Sidewalk
-IW- Irrigation Waterline	TOE Toe of Slope	GAS Gas line Marker
-X-X- Fence	TOP Top of Slope	GUY Guy Wire
• Power Pole	CO Cleanout	BLDG Building Corner
⊙ Post	FC Fence	NG Natural Ground
⊙ Water Meter	DMH Drain Manhole	⊙ Fire Hydrant
⊙ Gas Meter	LP Flowline	⊙ Water Valve
⊙ Telephone Box	x99.00 Spot Elevation	⊙ Light Pole
⊙ Sewer Manhole	Contour	⊙ Power Pole w/guy
⊙ Drain Manhole	Asphalt	⊙ Deciduous Tree
⊙ Water Manhole	Concrete	⊙ Coniferous Tree
⊙ Cleanout Box	Building	⊙ POL
	Catch Basin	

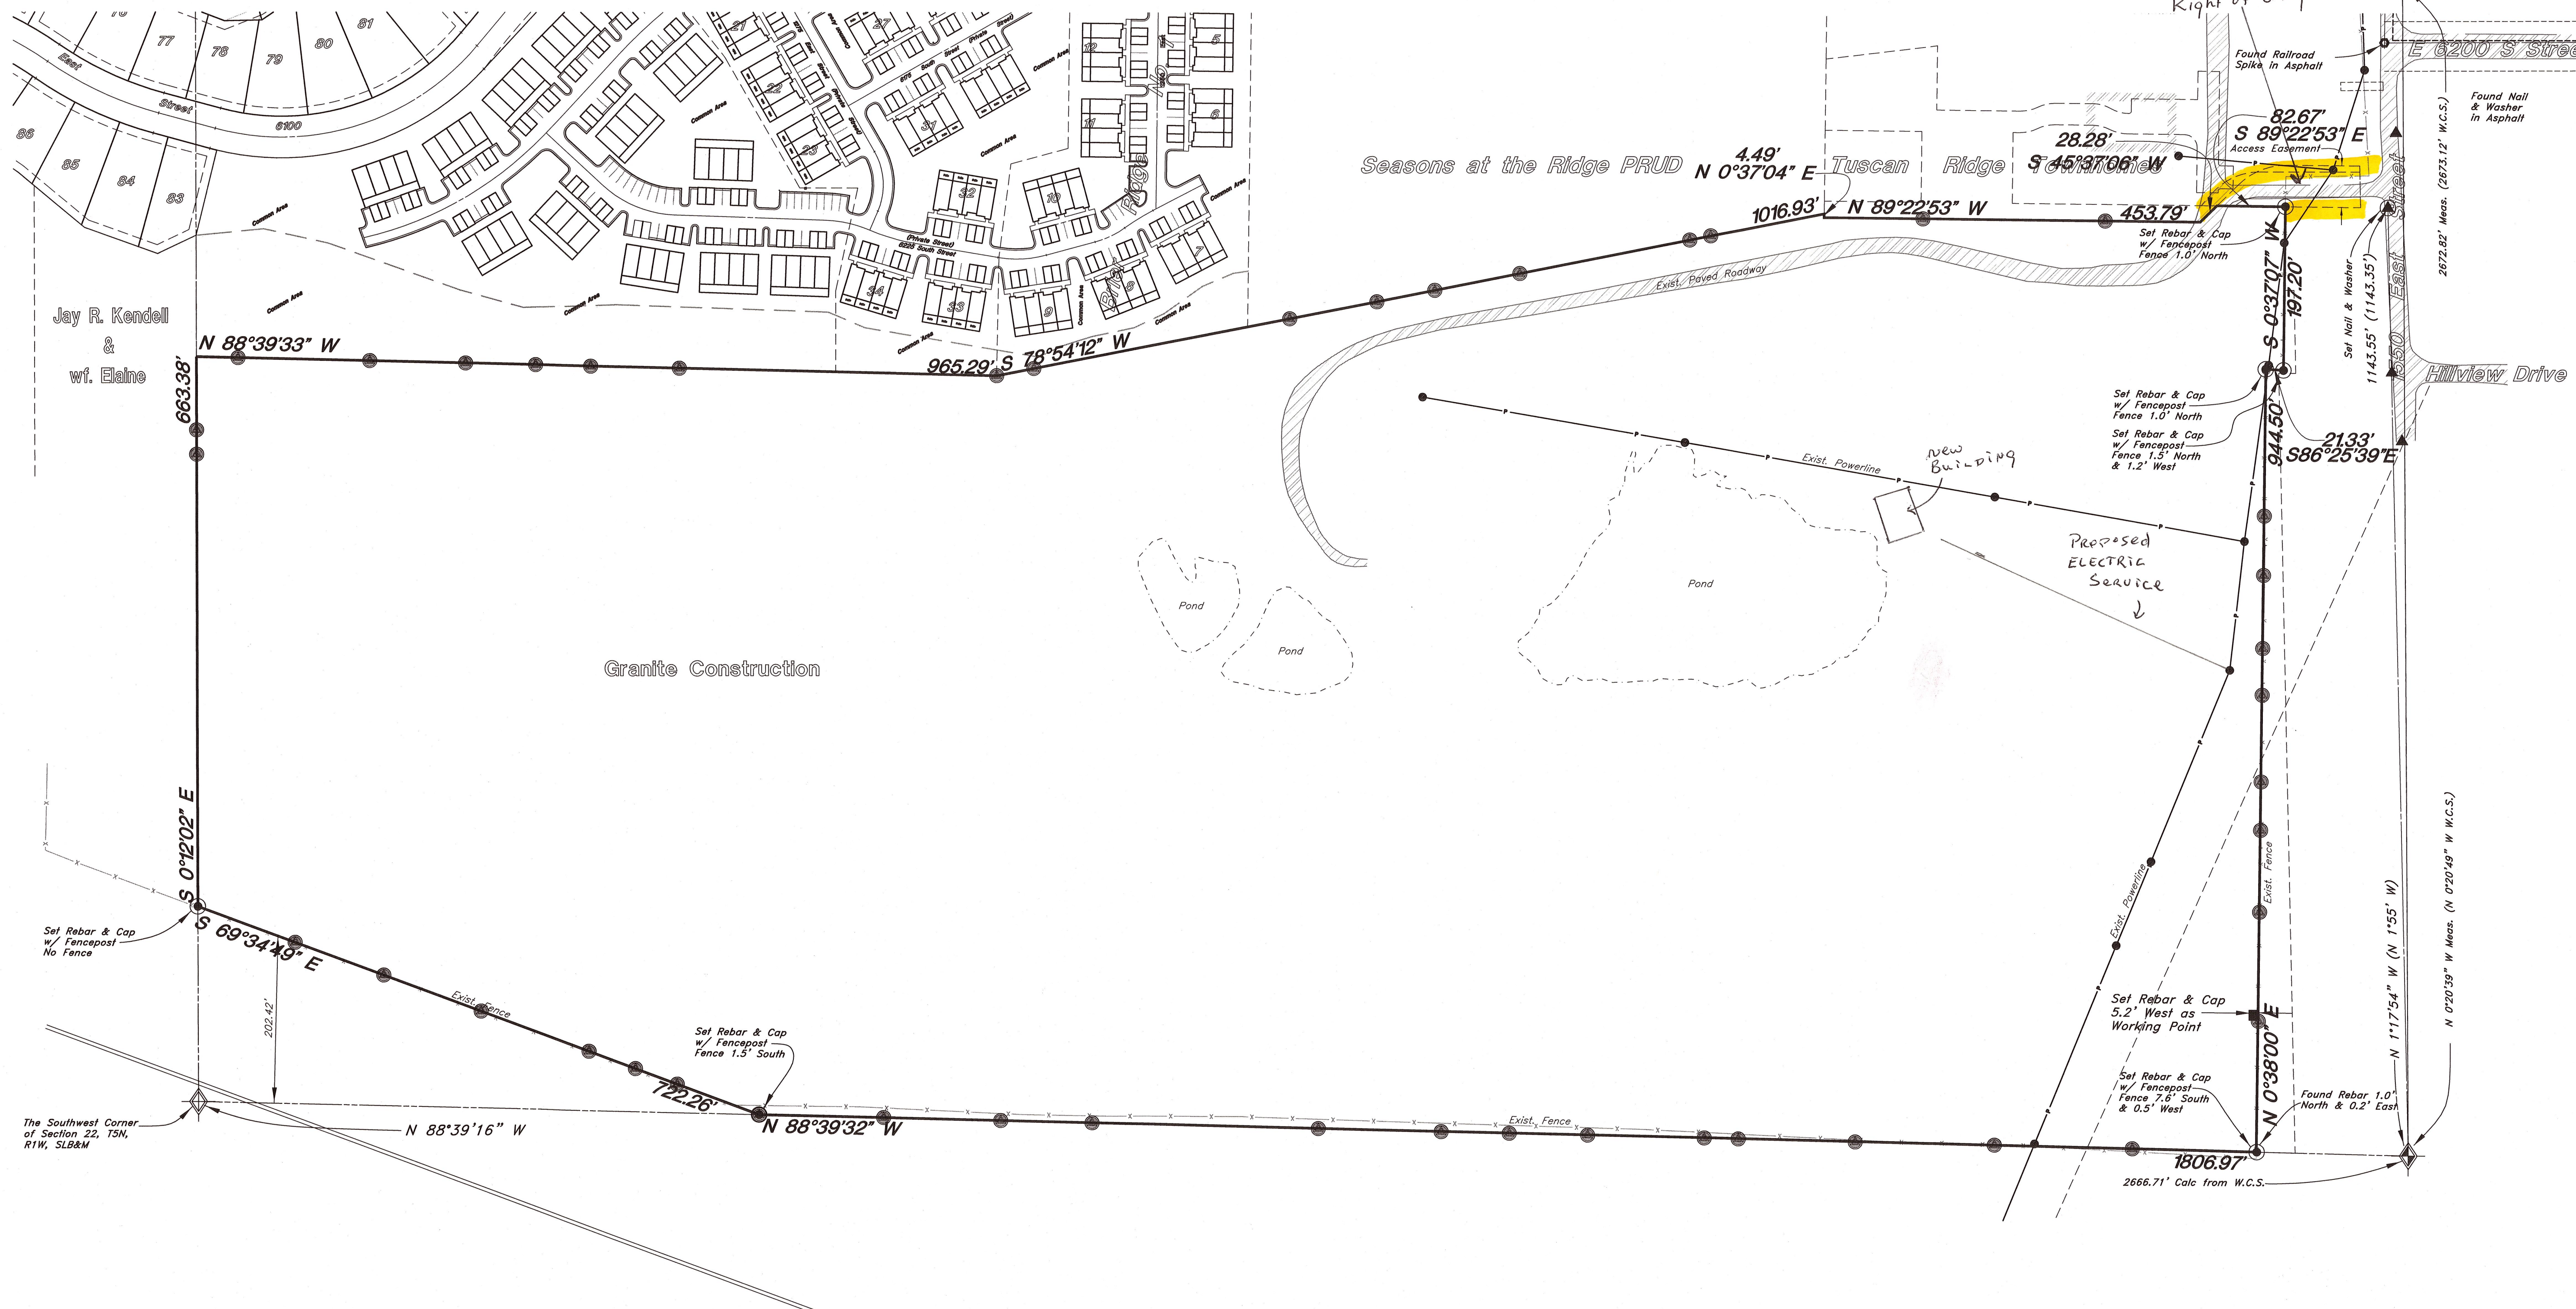

**GREAT BASIN ENGINEERING**

5746 SOUTH 1475 EAST OGDEN, UTAH 84403  
 MAIN (801)394-4515 S.L.C. (801)521-0222 FAX (801)392-7544  
 WWW.GREATBASINENGINEERING.COM

**Boundary Survey**

**Granite Construction Company**  
 Ogden City, Weber County, Utah  
 A part of Sections 21 & 22, T5N, R1W, SLB&M, U.S. Survey

20 Jul, 2012

SHEET NO.

**C1**

97-6