
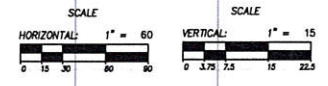



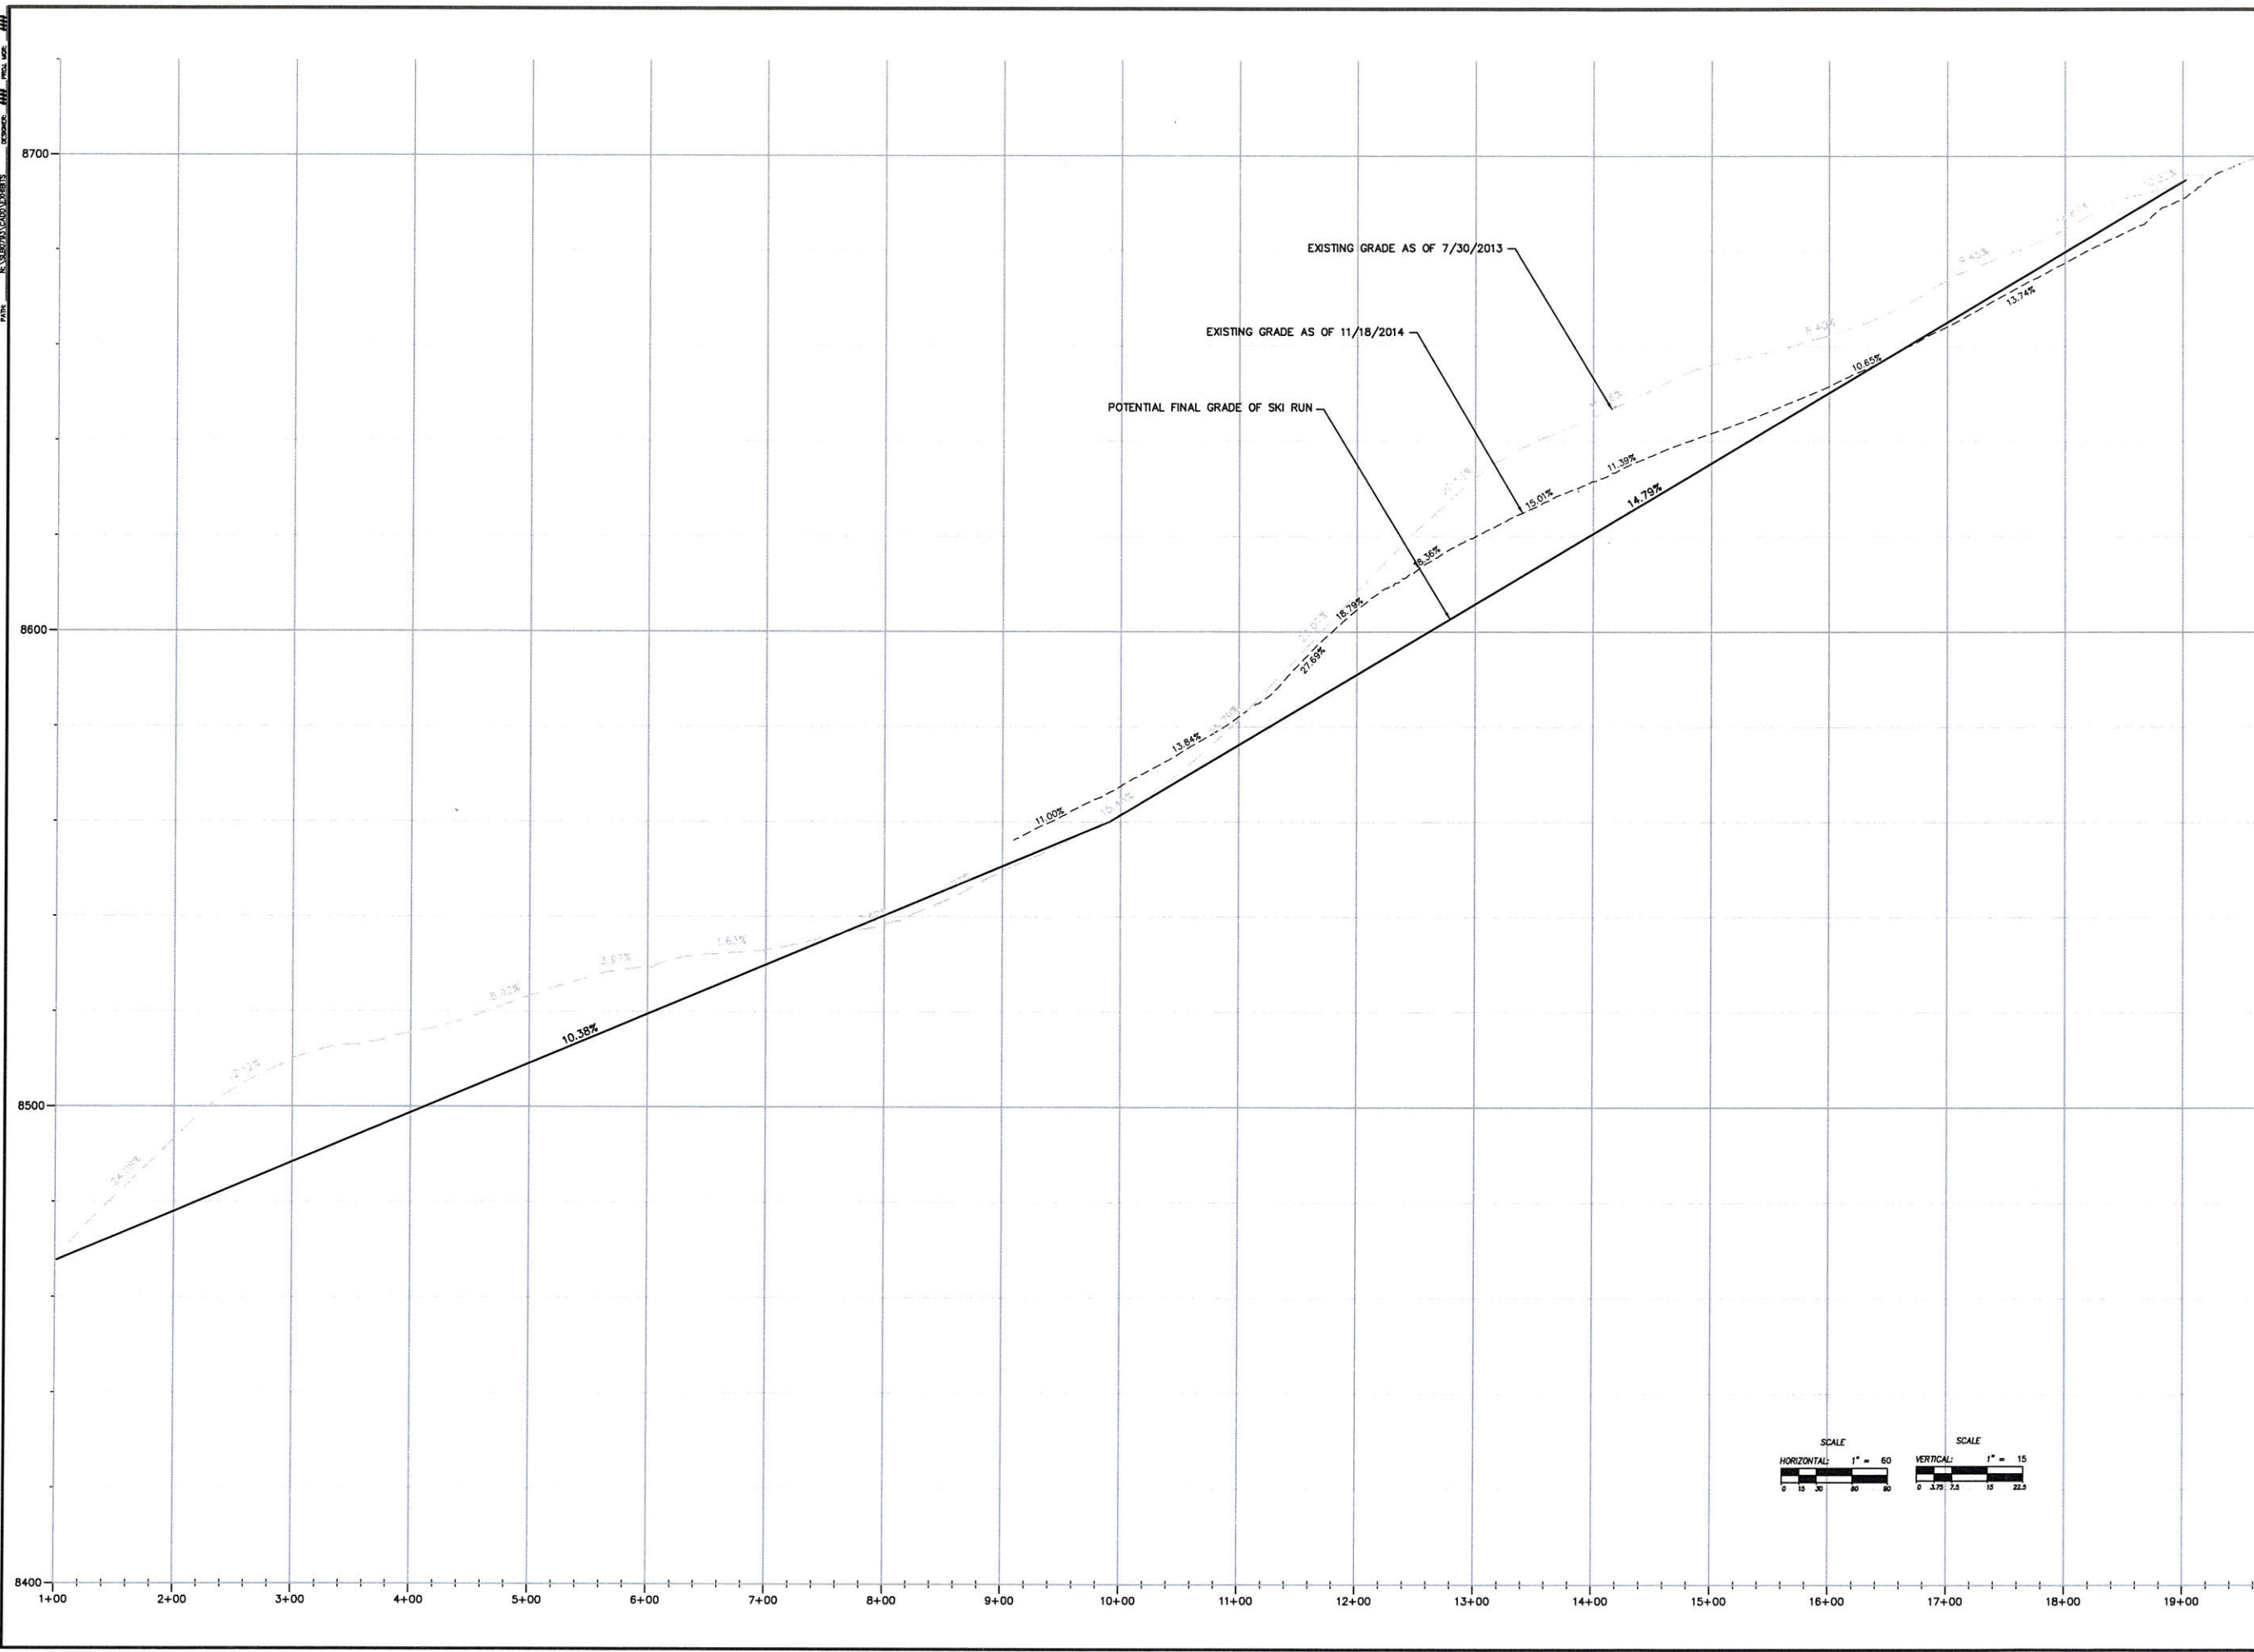

NO.	BY	DATE	REVISIONS

CAUTION  
 The engineer preparing these plans will not be responsible for, or liable for, unauthorized changes to or uses of these plans. Any such changes or uses must be approved by the engineer and must be approved by the prepare of these plans.

# DRIFTER SKI RUN QUARRY

## POTENTIAL FINAL GRADE OF SKI RUN

DATE SUBMITTED: 2/12/2016

PREPARED FOR: WATTS

**NV15**

NOLTE VERTICALFIVE

MURRAY, UT 84107  
 WWW.NV15.COM

6217 SOUTH STATE STREET, SUITE 200  
 801743.000 TEL. 801743.000 FAX


SHEET NUMBER  
**3**  
 OF 3 SHEETS

SCALE  
 VERTICAL: 1" = 15'  
 HORIZONTAL: 1" = 60'

JOB NUMBER  
**SLB0793**

BOWDEN  
 SHEETS:


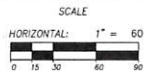

LEGEND

AREA 1 APPROX. EXCAVATION= 0.0 CY Cut
AREA 2 APPROX. EXCAVATION= 47,380 CY Cut

NO.	BY	DATE	REVISIONS

The engineer preparing these plans will not be responsible for, or liable for, unauthorized changes to or uses of these plans, or for any damages, claims, or losses, and must be approved by the preparer of these plans.  
 CAUTION

# DRIFTER SKI RUN QUARRY

## TOTAL EXCAVATION DURING 2013/2014

DATE SUBMITTED: 2/12/2015

PREPARED FOR: WATTS

# NV5

NOLTE VERTICALFIVE

6217 SOUTH STATE STREET, SUITE 200  
 801743.1900 TEL. 801743.0300 FAX



MURRAY, UT 84107  
 WWW.NV5.COM

SHEET NUMBER  
**1**  
 OF 3 SHEETS

SCALE  
 VERTICAL: 1" = 15'  
 HORIZONTAL: 1" = 60'

JOB NUMBER  
**SLB0783**

BOWLDEN  
 SHEETS:

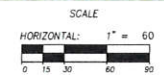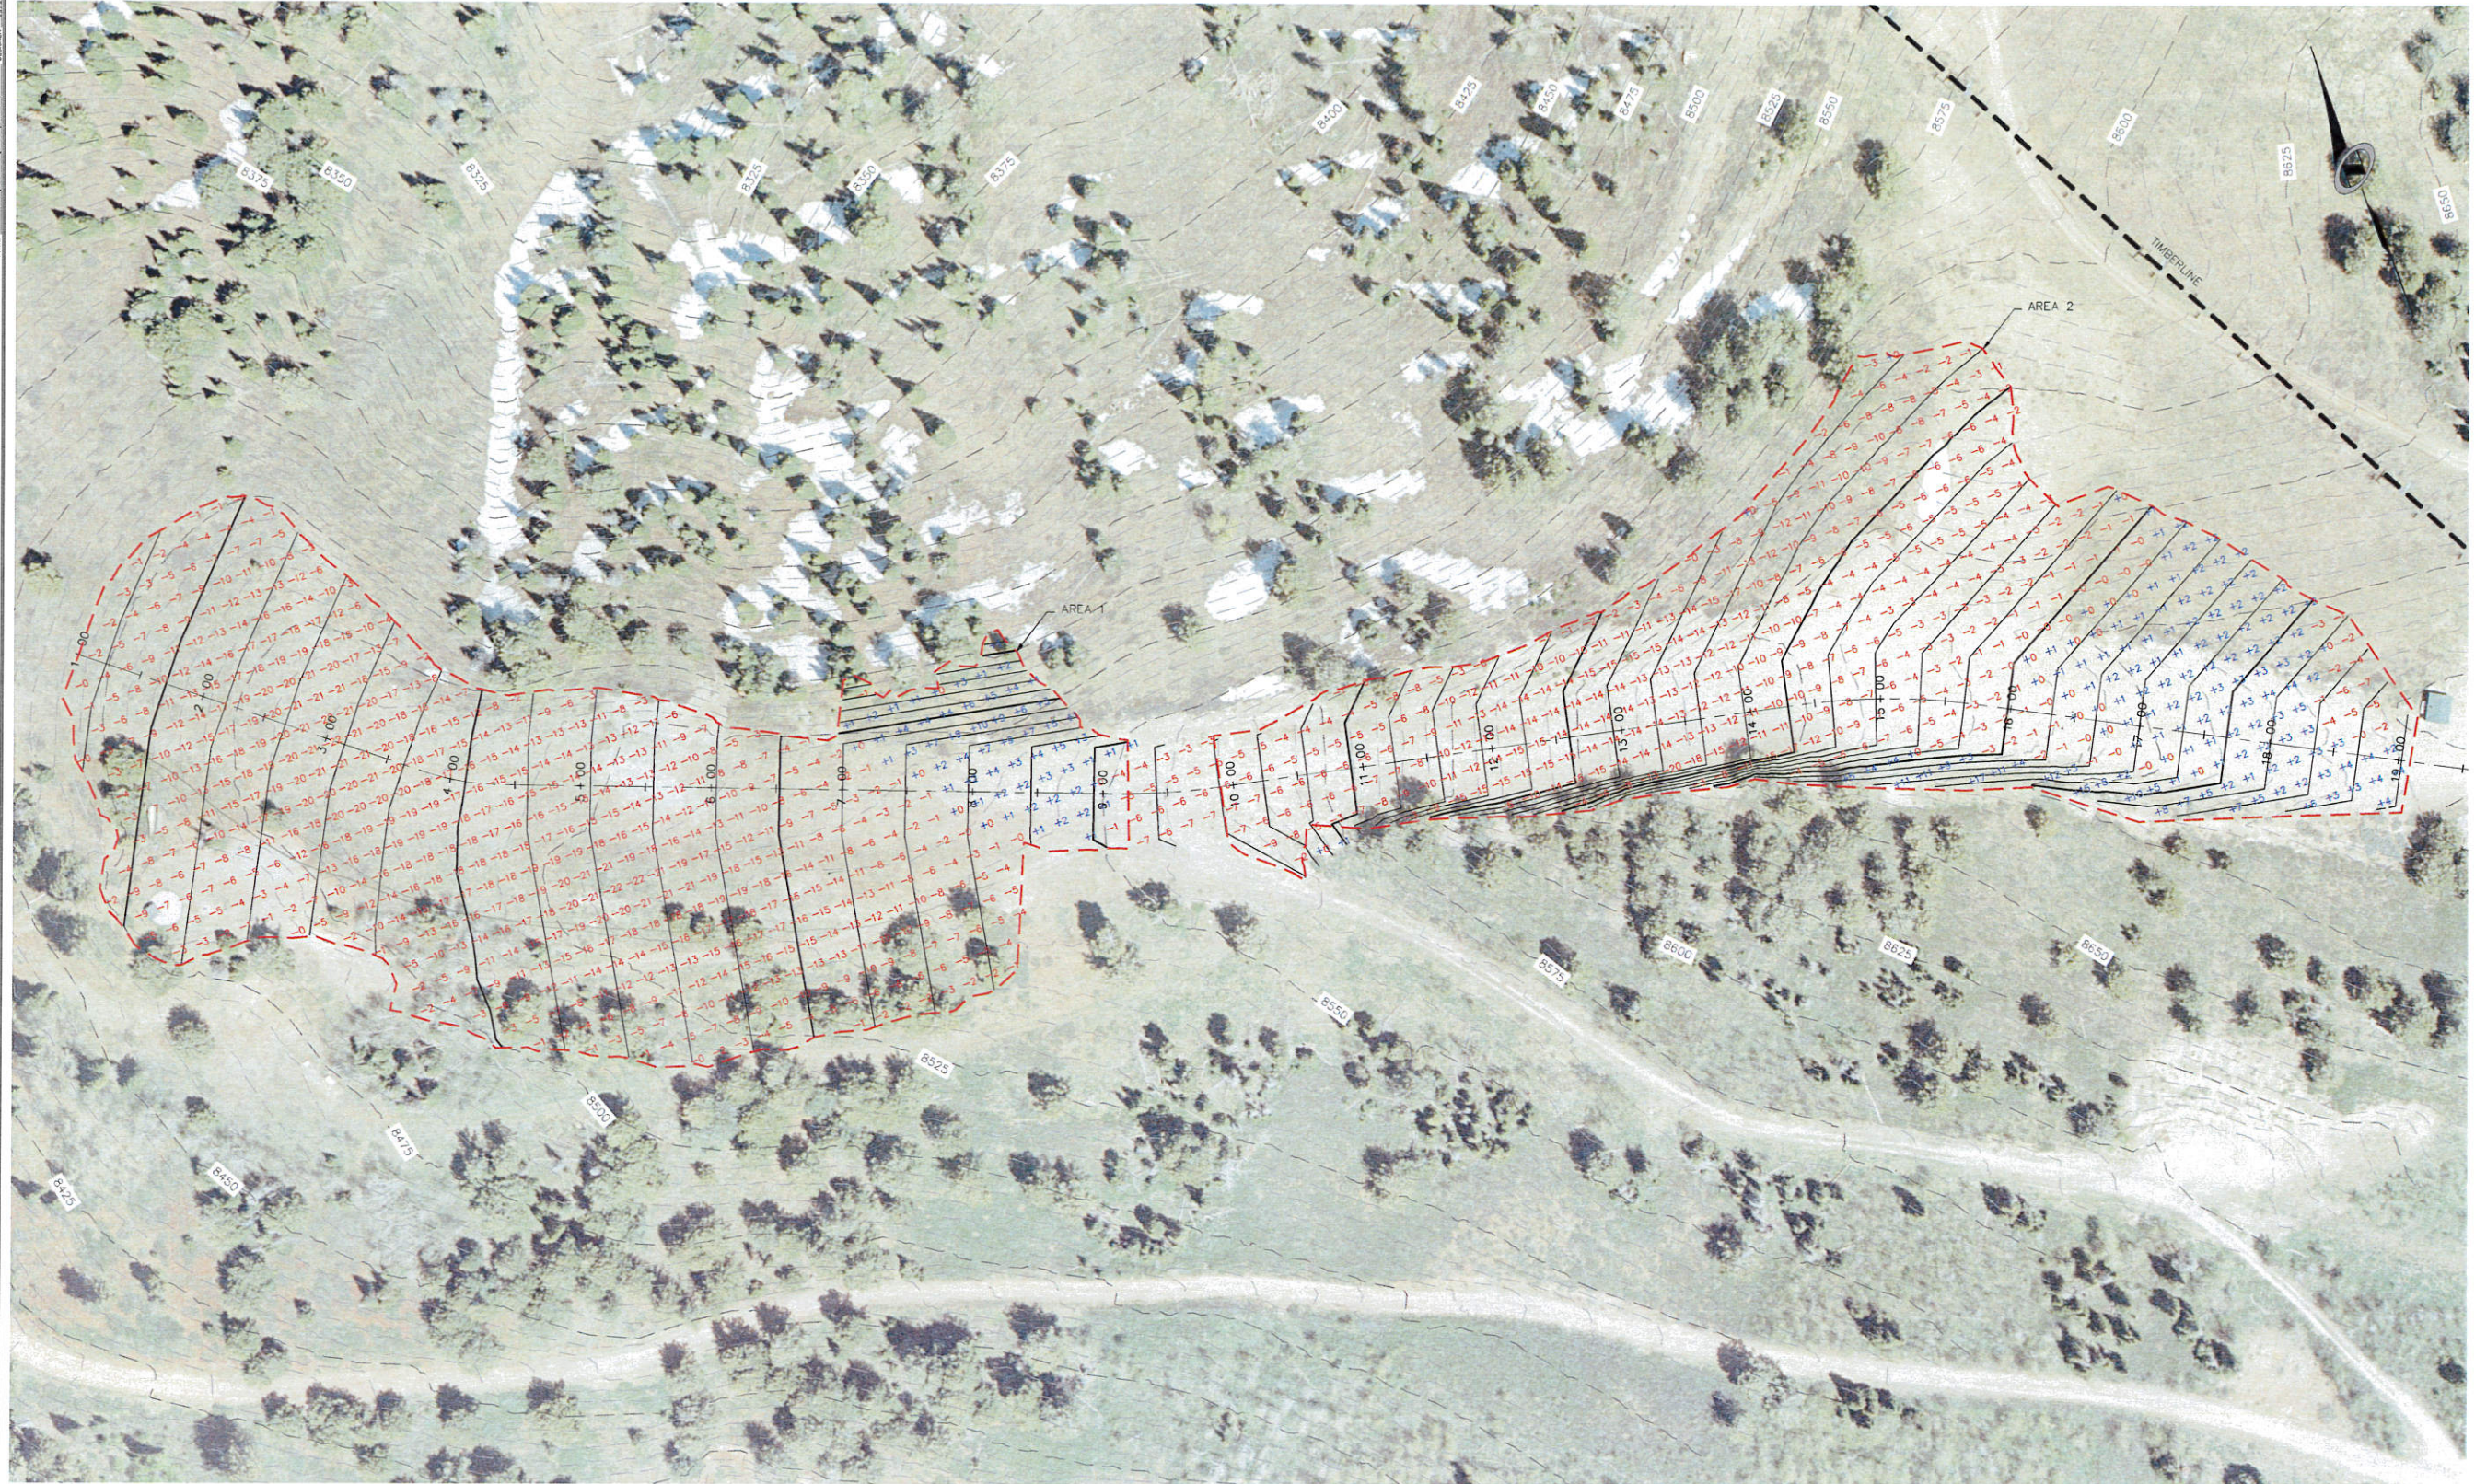

LEGEND

	AREA 1 APPROX. EXCAVATION= 71,800 CY Cut
	AREA 2 APPROX. EXCAVATION= 28,000 CY Cut

# DRIFTER SKI RUN QUARRY

## POTENTIAL EXCAVATION REMAINING

**NV15**  
 NOLTE VERTICALFIVE  
 627 SOUTH STATE STREET, SUITE 200  
 801743.000 TEL. 801743.000 FAX  
 MURRAY, UT 84107  
 WWW.NV15.COM

DATE SUBMITTED: 2/12/2015

PREPARED FOR: WATTS

SHEET NUMBER	2
OF	3 SHEETS
SCALE	VERTICAL: 1" = 15' HORIZONTAL: 1" = 60'
JOB NUMBER	SLB0793

NO.	BY	DATE	REVISIONS

CAUTION  
 The engineer preparing these plans will not be responsible for any errors or omissions in these plans unless it is shown that the engineer was negligent in the preparation of these plans and must be approved by the preparer of these plans.