

GREEN HILL COUNTRY ESTATES PHASE NO. 1 2nd AMENDMENT

PART OF THE SE 1/4 OF SECTION 9, TOWNSHIP 6 NORTH, RANGE 2 EAST, SALT LAKE BASE & MERIDIAN
UNINCORPORATED WEBER COUNTY, UTAH - FEBRUARY 2021

OWNER'S DEDICATION

We the undersigned owner(s) of the herein described tract of land, do hereby set apart and subdivide the same into Lots as shown or noted hereon and name said tract GREEN HILL COUNTRY ESTATES PHASE NO. 1 2ND AMENDMENT. (As used herein the term Local Entity is the same as defined in UCA 67-1a-6.5)

We hereby grant and dedicate a perpetual right and easement over, upon and under the lands designated hereon as public utility easement(s) (PUE), storm water detention/retention ponds, and drainage easement(s), to be used for the installation maintenance and operation of public utility service line(s), storm drainage facilities, irrigation canal(s) or for the perpetual preservation of water channels in their natural state whichever is applicable to the Local Entity, designee(s), successor(s), or assign(s) and other uses as may be authorized by recorded document by the Local Entity, with no buildings or structures being erected within such easements without written authorization of the Local Entity.

Trust Acknowledgement

IN WITNESS WHEREOF, said GREGORY MICHAEL AND CYNTHIA LYNN THORNTON REVOCABLE LIVING TRUST, dated the 23rd day of May, 2019, has caused this instrument to be executed by its trustee(s) hereunto duly authorized, this ____ day of _____, 20__.

GREGORY MICHAEL THORNTON: Trustee CYNTHIA LYNN THORNTON: Trustee
STATE OF UTAH)
COUNTY OF WEBER) SS

On the date first above written personally appeared before me the above named trustee(s) as signers, who, being by me duly sworn and affirmed, did say that [he/she/they is/are] the trustee(s) of said trust and that the within and foregoing instrument was signed in behalf of said trust by authority, and the said signer(s) acknowledged to me that [he/she/they] as trustee(s), executed the same in the name of the trust. As a Notary Public commissioned in Utah, having commission number _____, I witness my hand and official stamp the date in this certificate first above written:

Notary Signature: _____ My Commission Expires: _____
(print name below signature):

Individual Acknowledgement

IN WITNESS WHEREOF, the hand of said Grantor(s), this ____ day of _____, 20__.

MARY THORNTON
STATE OF UTAH)
COUNTY OF WEBER) SS

WHEREAS, the foregoing instrument was acknowledged, subscribed, and sworn before me on the date first above written and personally appeared before me the above named signer(s) of the within instrument, who duly acknowledged to me that they executed the same.

THEREFORE, as a Notary Public commissioned in Utah, having commission number _____ witness my hand and official seal.

Notary Signature: _____ My Commission Expires: _____
(print name below signature):



BOUNDARY DESCRIPTION

A tract of land located in the Southeast Quarter of Section 9, Township 6 North, Range 2 East, Salt Lake Base and Meridian, described as follows:
All of Lots 12 and 13 of Green Hill Country Estates Phase No.1, according to the official plat thereof:
Beginning at the Southwest corner of said Lot 12, being a common corner with Lot 11 of said subdivision, which point is 1736.78 feet North 89°05'24" West and 1908.09 feet North 0°54'36" East from the Southeast corner of said Section 9; and running thence North 0°54'36" East along the East line of said Lot 11 440.65 feet to the South right-of-way of Kelley Drive, a private road; thence along said right-of-way the following five (5) courses: (1) South 89°12'56" East 35.00 feet to a point of curvature, (2) along the arc of a 242.64 foot radius curve to the right a distance of 161.25 feet, (3) North 51°14'14" East 12.60 feet to a point of curvature, (4) along the arc of a 242.64 foot radius curve to the right a distance of 89.63 feet, and (5) North 72°23'55" East 121.47 feet to the Northwest corner of Lot 14 of said subdivision; thence South 12°05'24" East along the East line of said Lot 14 438.13 feet; thence South 72°54'36" West 509.91 feet to the point of beginning.

radius is missing

SURVEYOR'S CERTIFICATE


I, Tyler D. Knight, do hereby certify that I am a professional land surveyor in the State of Utah and hold license no. 9008384-2201 in accordance with Title 58, Chapter 22 known as the Professional Engineers and Professional Land Surveyor's Licensing Act, have made a survey of the property(s) shown hereon in accordance with UCA 17-23-17, verifying measurements, and placing monuments as represented. That this plat was prepared from the field notes of this survey and from documents and records as may be noted hereon or contained in the project files of Landmark Surveying, Inc. Any warranties, express or implied, are hereby limited to the current owner(s) of the properties surveyed. No certification or warranties are extended to successor(s), assign(s), or heir(s) of said owner(s) nor to adjacent owner(s) of the properties of which may or may not share a common boundary with the property(s) surveyed. In accordance with Weber County Ordinance, I further certify that, to the best of my knowledge and belief, all lots meet the current requirements of the Land Use Ordinance of Weber County as indicated by their approval hereon.

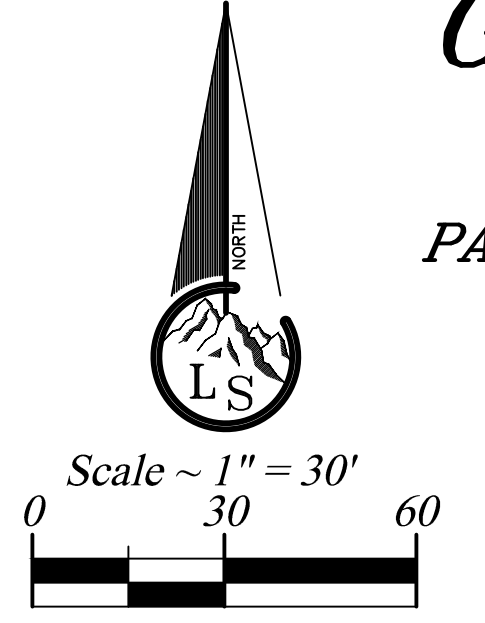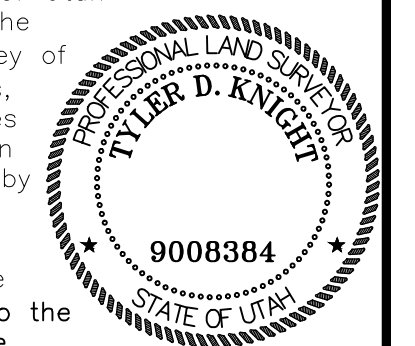

- Legend**
- x-x- EXISTING FENCE
 - - - - EASEMENTS (as labeled or granted)
 - - - - STREET CENTERLINE
 - ◆ FND SECTION CORNER
 - FND REBAR AND CAP
 - SET #5x24" REBAR AND CAP STAMPED LANDMARK
 - r RECORD DATA
 - md MEASURED DATA

Deeds will be required @ or before time of Recording

Show existing 20' drainage easement

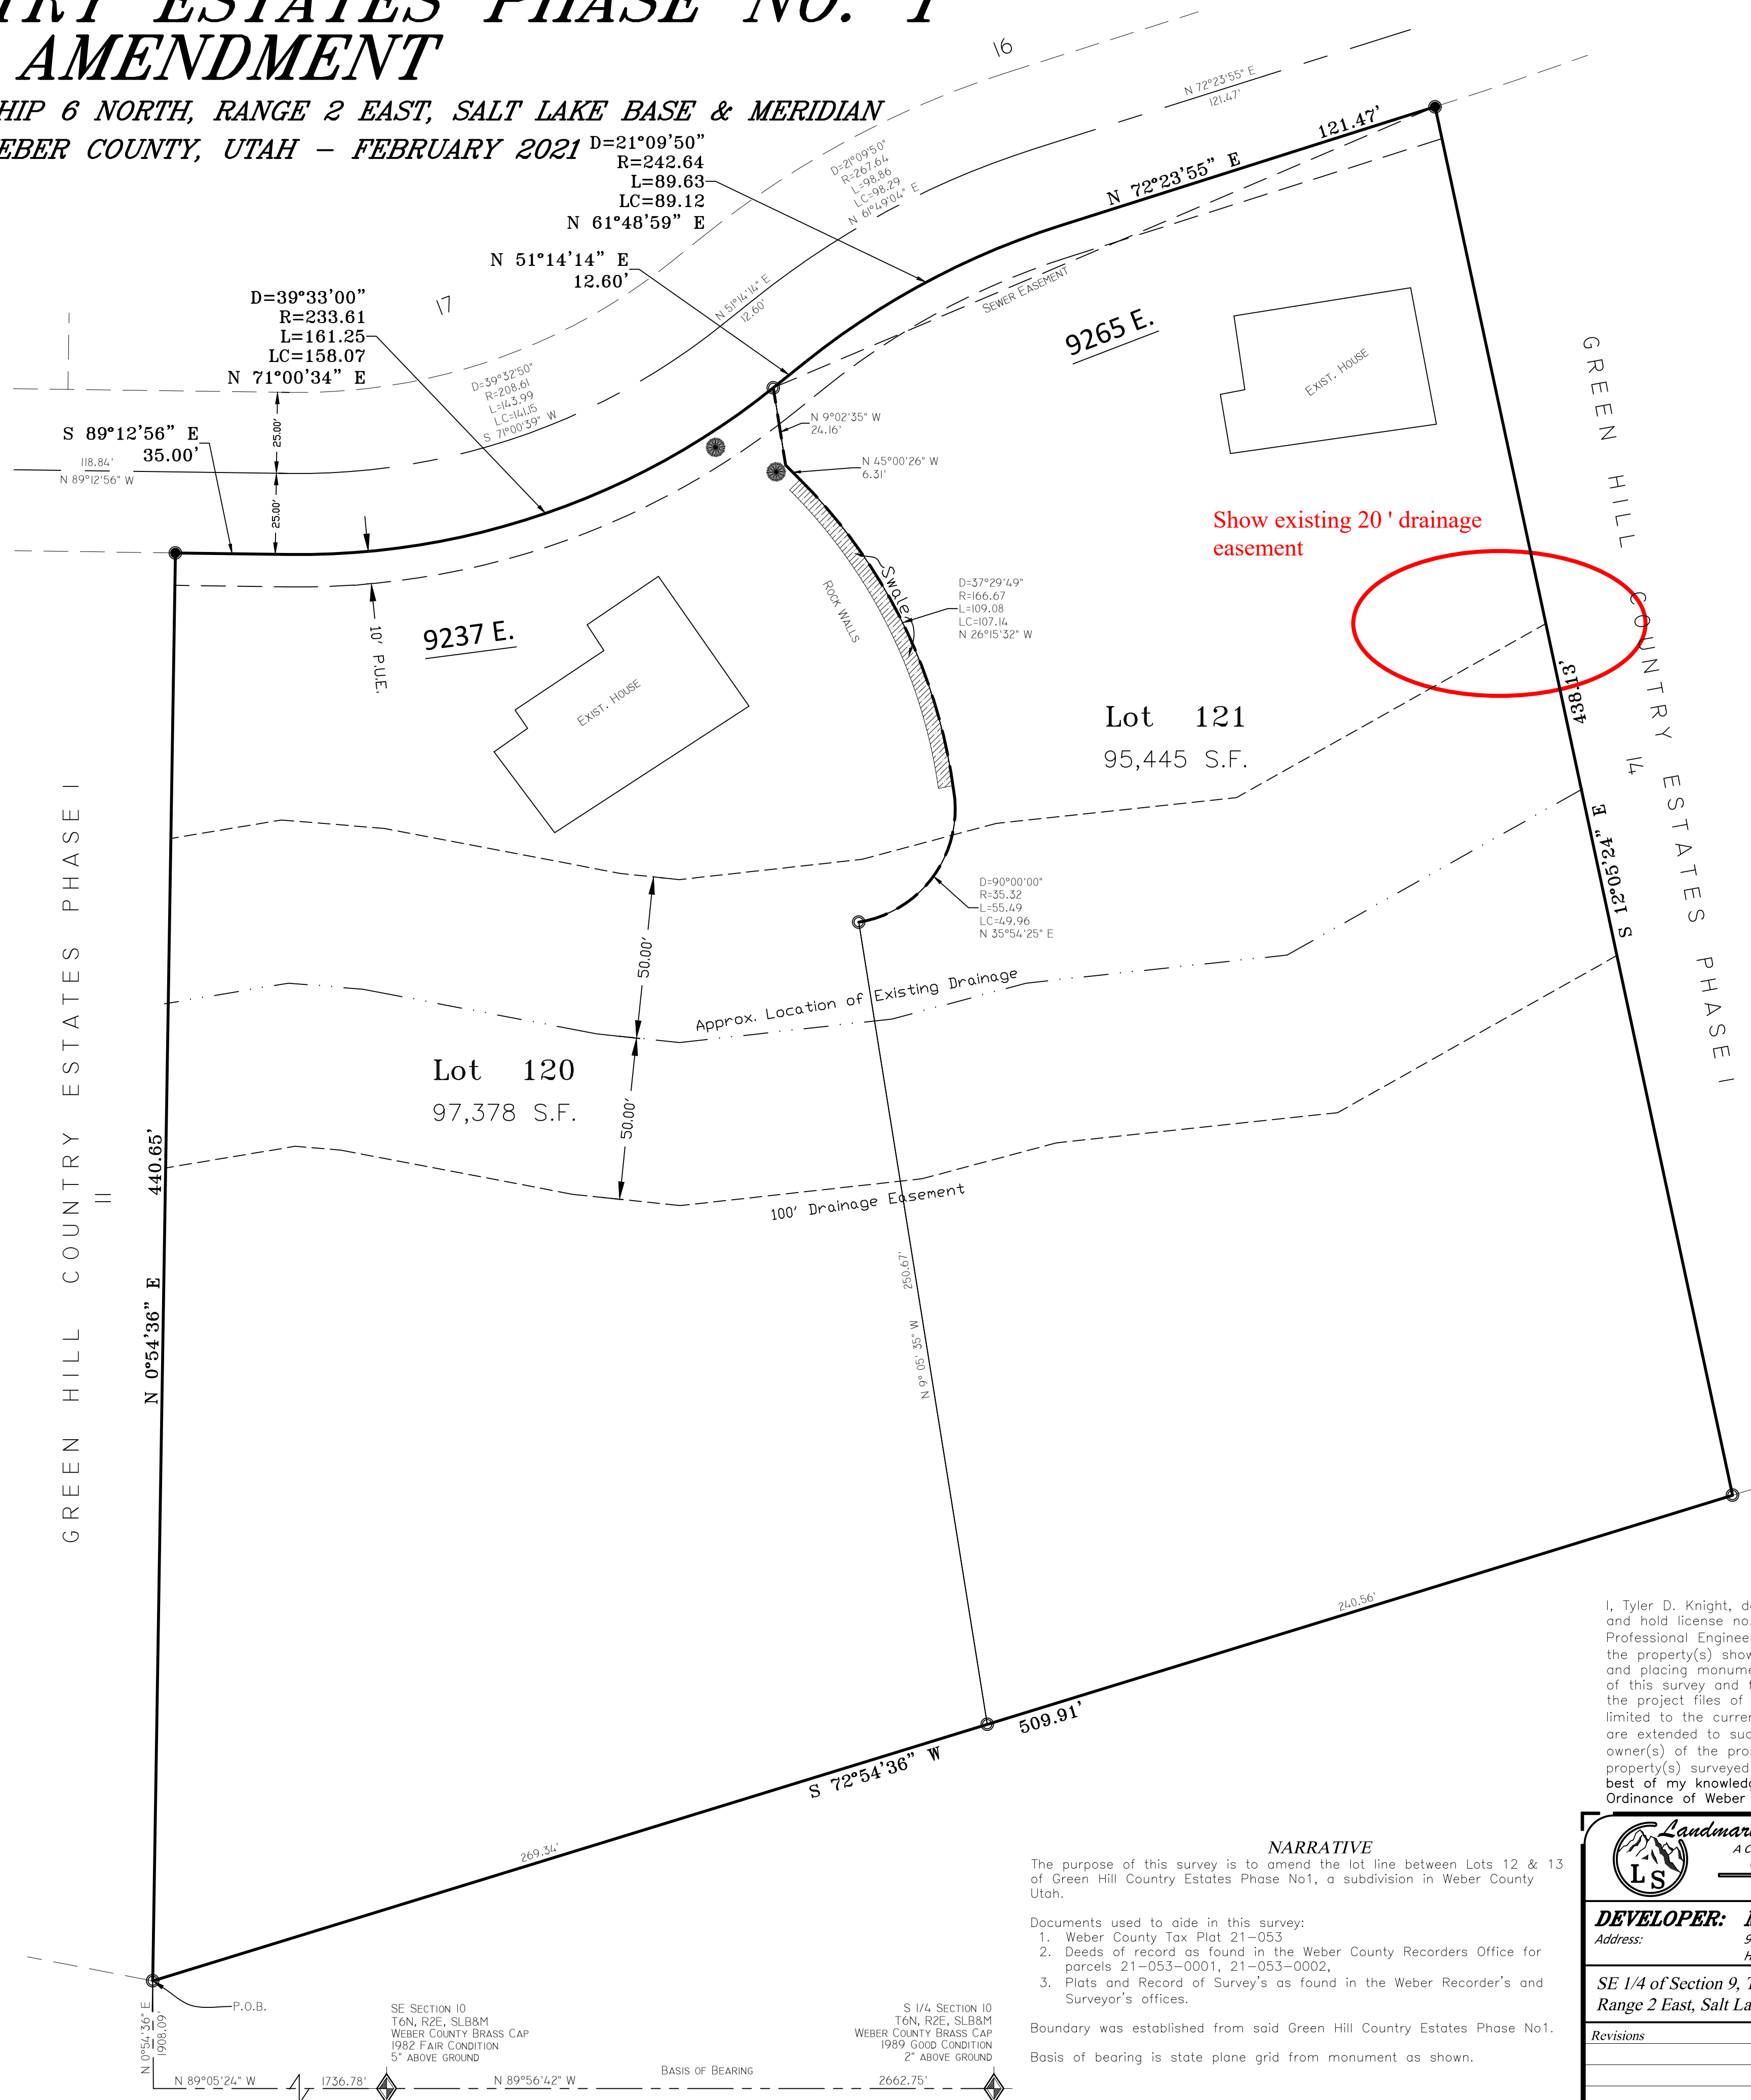

NOTES:
1. The following is required to be included on this plat by Weber County Engineering: "Due to the topography and the location of this subdivision all owners will accept responsibility for any storm water runoff from the road adjacent to this property until curb and gutter is installed."

WEBER COUNTY SURVEYOR'S CERTIFICATE

I hereby certify that the Weber County Surveyor's Office has reviewed this plat and all conditions for approval by this office have been satisfied. The approval of this plat by the Weber County Surveyor does not relieve the Licensed Land Surveyor who executed this plat from the responsibilities and/or liabilities associated therewith. Signed this ____ day of _____, 20__.

Weber County Surveyor

WEBER COUNTY ENGINEER

I hereby certify that the required public improvement standards and drawings for this subdivision conform with County standards and the amount of the financial guarantee is sufficient for the installation of these improvements. Signed this ____ day of _____, 20__.

Signature

WEBER COUNTY COMMISSION ACCEPTANCE

This is to certify that this subdivision plat, the dedication of streets and other public ways and financial guarantee of public improvements associated with this subdivision thereon are hereby approved and accepted by the Commissioners of Weber County, Utah this ____ day of _____, 20__.

Attest: _____
Chairman, Weber County Commission Title: Weber County Clerk

WEBER-MORGAN HEALTH DEPARTMENT

I hereby certify that the soils, percolation rates, and site conditions for this subdivision have been investigated by this office and are approved for on site wastewater disposal systems. Signed this ____ day of _____, 20__.

Director, Weber-Morgan Health Department

WEBER COUNTY PLANNING COMMISSION APPROVAL

This is to certify that this subdivision plat was duly approved by the Weber County Planning Commission on the ____ day of _____, 20__.

Chairman, Weber County Planning Commission

WEBER COUNTY ATTORNEY

I have examined the financial guarantee and other documents associated with this subdivision plat and in my opinion they conform with the County Ordinance applicable thereto and now in force and effect. Signed this ____ day of _____, 20__.

Signature

NARRATIVE
The purpose of this survey is to amend the lot line between Lots 12 & 13 of Green Hill Country Estates Phase No.1, a subdivision in Weber County Utah.

- Documents used to aid in this survey:
 1. Weber County Tax Plat 21-053
 2. Deeds of record as found in the Weber County Recorder's Office for parcels 21-053-0001, 21-053-0002,
 3. Plats and Record of Survey's as found in the Weber Recorder's and Surveyor's offices.

Boundary was established from said Green Hill Country Estates Phase No.1. Basis of bearing is state plane grid from monument as shown.

This Plat is the Intellectual Property of Landmark Surveying, Inc. all legal rights are reserved.

<p>A Complete Land Surveying Service www.LandmarkSurveyUtah.com</p>		<p>4646 South 3500 West - #A-3 West Haven, UT 84401 801-731-4075</p>		<p>Weber County Recorder</p> <p>Entry no. _____</p> <p>Filed for record and recorded _____ day of _____, 20__.</p> <p>at _____ of official records, in book _____ of official records, on page _____.</p> <p>County Recorder: Leonn H Kilts</p>	
<p>DEVELOPER: MARY THORNTON</p> <p>Address: 9237 E. KELLEY DR. HUNTSVILLE UT, 84317</p>		<p>1</p>		<p>By Deputy: _____ Fee paid _____</p>	
<p>SE 1/4 of Section 9, Township 6 North, Range 2 East, Salt Lake Base and Meridian.</p>		<p>Subdivision</p>		<p>Revisions</p> <p>DRAWN BY: TK</p> <p>CHECKED BY: TK</p> <p>DATE: 1/28/2021</p> <p>PROJ: 3867-2021</p>	

This plat and associated documents are "PRELIMINARY NOT FINAL" and subject to change without a valid signature and date across the Professional Land Surveyor's seal in accordance with R156-22-601 of the Utah Administrative Code of the Utah Department of Commerce, Division of Occupational and Professional Licensing. If this document is unsigned it is a preliminary document(s) and is not intended for and shall not be used in construction, nor to be recorded or filed, nor implemented or used as a final product.