


A PART OF THE S. W. 1/4 OF SEC. 24, T. 5 N., R. 1 W., S.L.B. & M.
WEBER COUNTY, UTAH
IMPROVEMENT PLANS

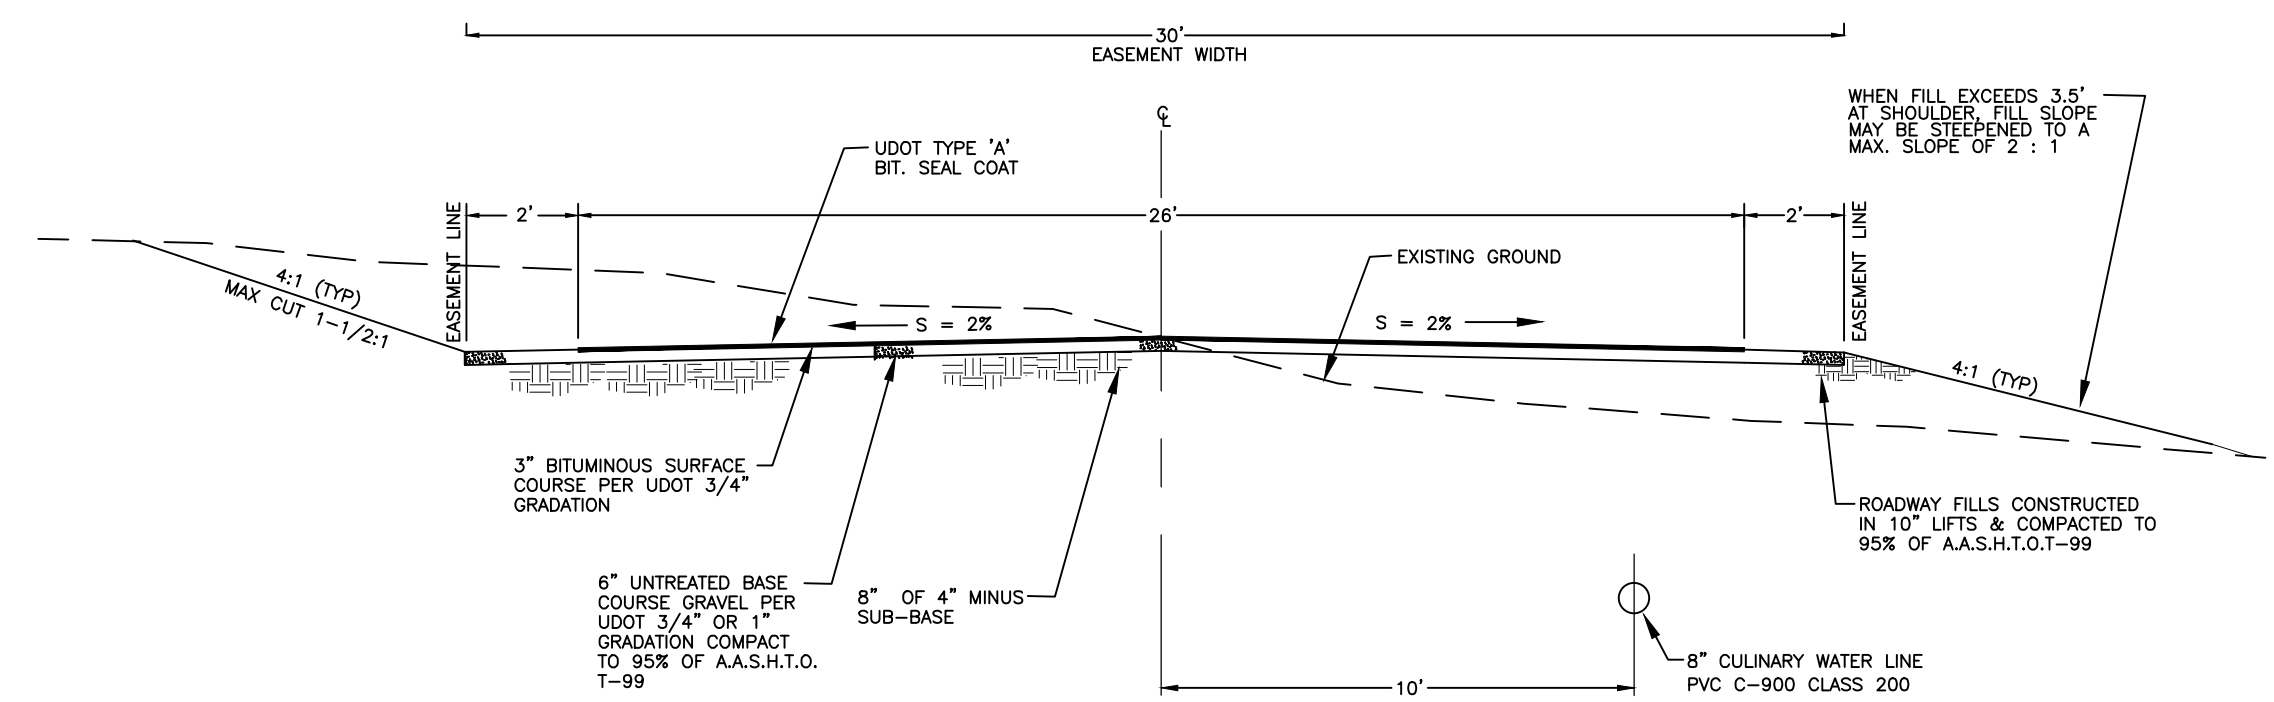

THESE PAVEMENT THICKNESSES SHALL BE CONSIDERED AS MINIMUMS AND MAY BE INCREASED BY THE COUNTY ENGINEER WHEN SUBGRADE C.B.R. IS LESS THAN 10 OR WHEN A GREATER DEPTH IS NECESSARY TO PROVIDE SUFFICIENT STABILITY. DESIGNER MAY SUBMIT AN ALTERNATIVE PAVEMENT DESIGN BASED ON A DETAILED SOILS ANALYSIS FOR APPROVAL BY THE COUNTY ENGINEER.

ACCESS DRIVE SECTION
NOT TO SCALE

○ = 5/8"Ø x 24" REBAR WITH
CAP STAMPED 167594

P.U.E. = PUBLIC UTILITY EASEMENT
() = RECORD

APPROVED
WEBER FIRE DISTRICT
01/09/2014 11:28:06 AM

	LANDMARK SURVEYING, INC. A COMPLETE LAND SURVEYING SERVICE	WEBER COUNTY RECORDER
4646 S. 3500 W. #A-3, WEST HAVEN, UTAH 84401 PHONE 801-731-4075 FAX 801-731-8506		
CLIENT: MATT RASMUSSEN		ENTRY # _____ FEE _____
LOCATION: PART OF THE S.W. 1/4 OF SEC. 24, T.5N., R.1W., S.L.B.&M.		FILED FOR RECORD & RECORDED THIS ____ DAY OF _____ 20 __
SURVEYED: JUNE 2013		AT _____ IN BOOK _____ OF _____
REVISIONS:	DRAWN BY: T.K.	PAGE _____
_____	CHECKED BY: D.B.	_____ WEBER COUNTY RECORDER
_____	DATE: 6-12-13	BY _____
_____	FILE: 3236-PAS-DE CALAIS	DEPUTY