


A PART OF THE S. W. 1/4 OF SEC. 24, T. 5 N., R. 1 W., S.L.B. & M.
WEBER COUNTY, UTAH
IMPROVEMENT PLANS

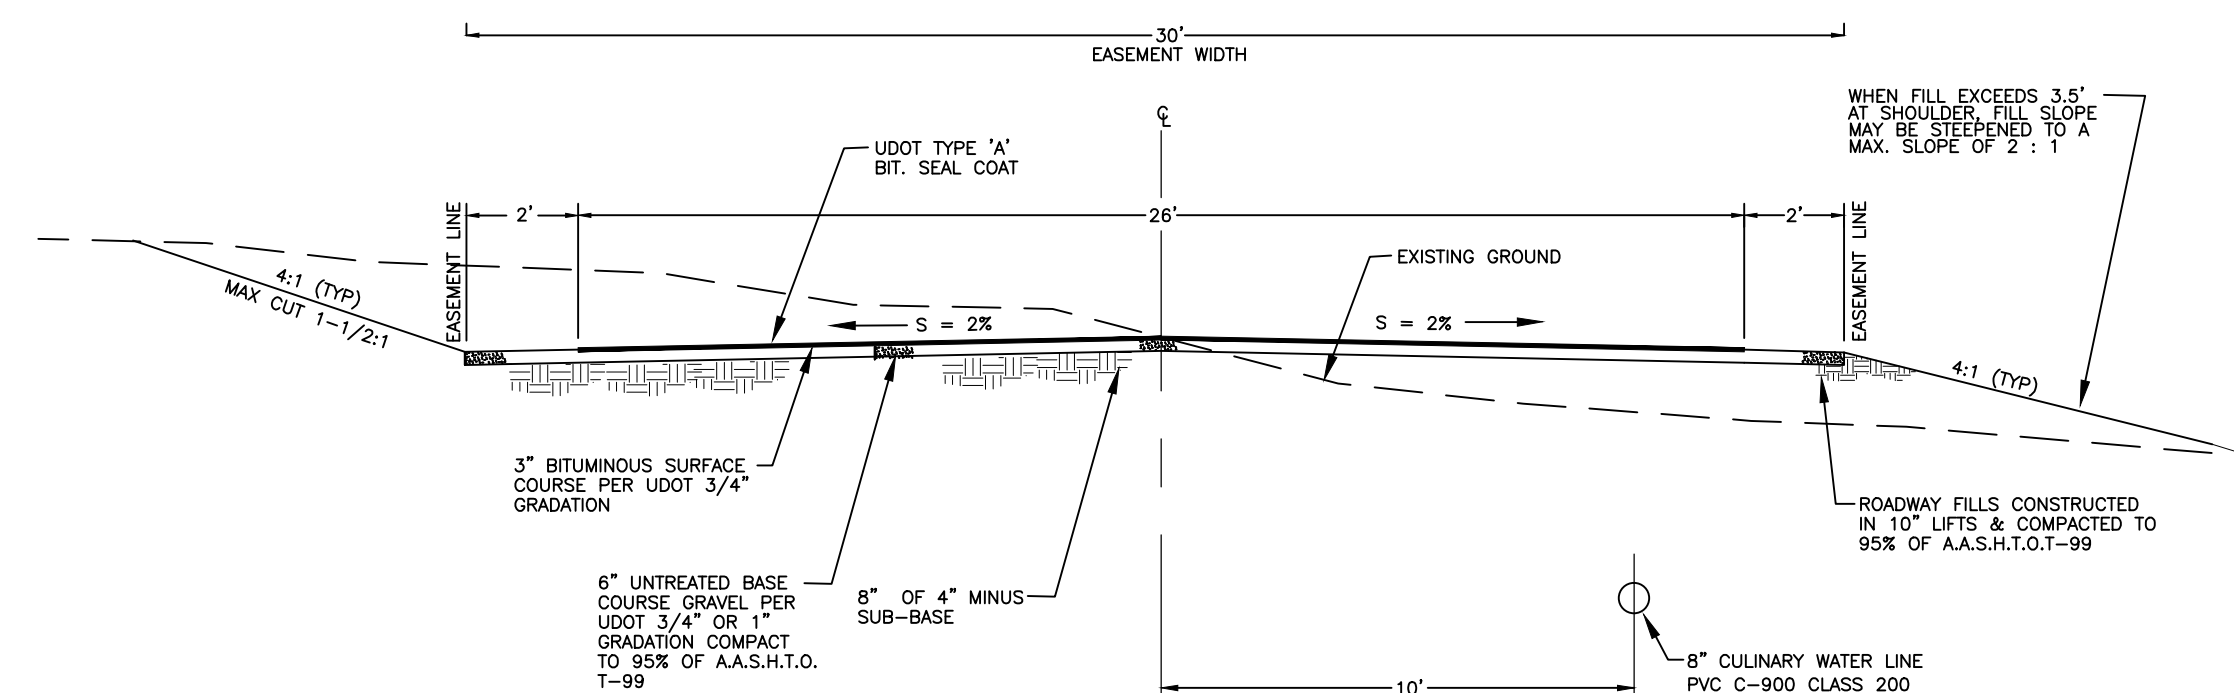

THESE PAVEMENT THICKNESSES SHALL BE CONSIDERED AS MINIMUMS AND MAY BE INCREASED BY THE COUNTY ENGINEER WHEN SUBGRADE C.B.R. IS LESS THAN 10 OR WHEN A GREATER DEPTH IS NECESSARY TO PROVIDE SUFFICIENT STABILITY. DESIGNER MAY SUBMIT AN ALTERNATIVE PAVEMENT DESIGN BASED ON A DETAILED SOILS ANALYSIS FOR APPROVAL BY THE COUNTY ENGINEER.

ACCESS DRIVE SECTION
NOT TO SCALE

D=39°53'14"
R=181.63
L=126.44
LC=123.91
S 30° 56' 06" E

SCALE: 1" = 50'

○ = 5/8"Ø x 24" REBAR WITH
 CAP STAMPED 167594
 P.U.E. = PUBLIC UTILITY EASEMENT
 () = RECORD



LANDMARK SURVEYING, INC.
A COMPLETE LAND SURVEYING SERVICE

4646 S. 3500 W. #A-3, WEST HAVEN, UTAH 84041
PHONE 801-731-4075 FAX 801-731-8506

WEBER COUNTY RECORDER

ENTRY # _____ FEE _____

FILED FOR RECORD & RECORDED

THIS ____ DAY OF _____ 20____

AT _____ IN BOOK _____ OF _____

PAGE _____

CLIENT: MATT RASMUSSEN

LOCATION: PART OF THE S.W. 1/4 OF SEC. 24,
T.5N., R.1W., S.L.B.&M.

SURVEYED: JUNE 2013

REVISIONS:	DRAWN BY: T.K.
	CHECKED BY: D.B.
	DATE: 6-12-13
	FILE: 3236-PAS DE CALAIS

WEBER COUNTY RECORDER

BY _____

DEPUTY