
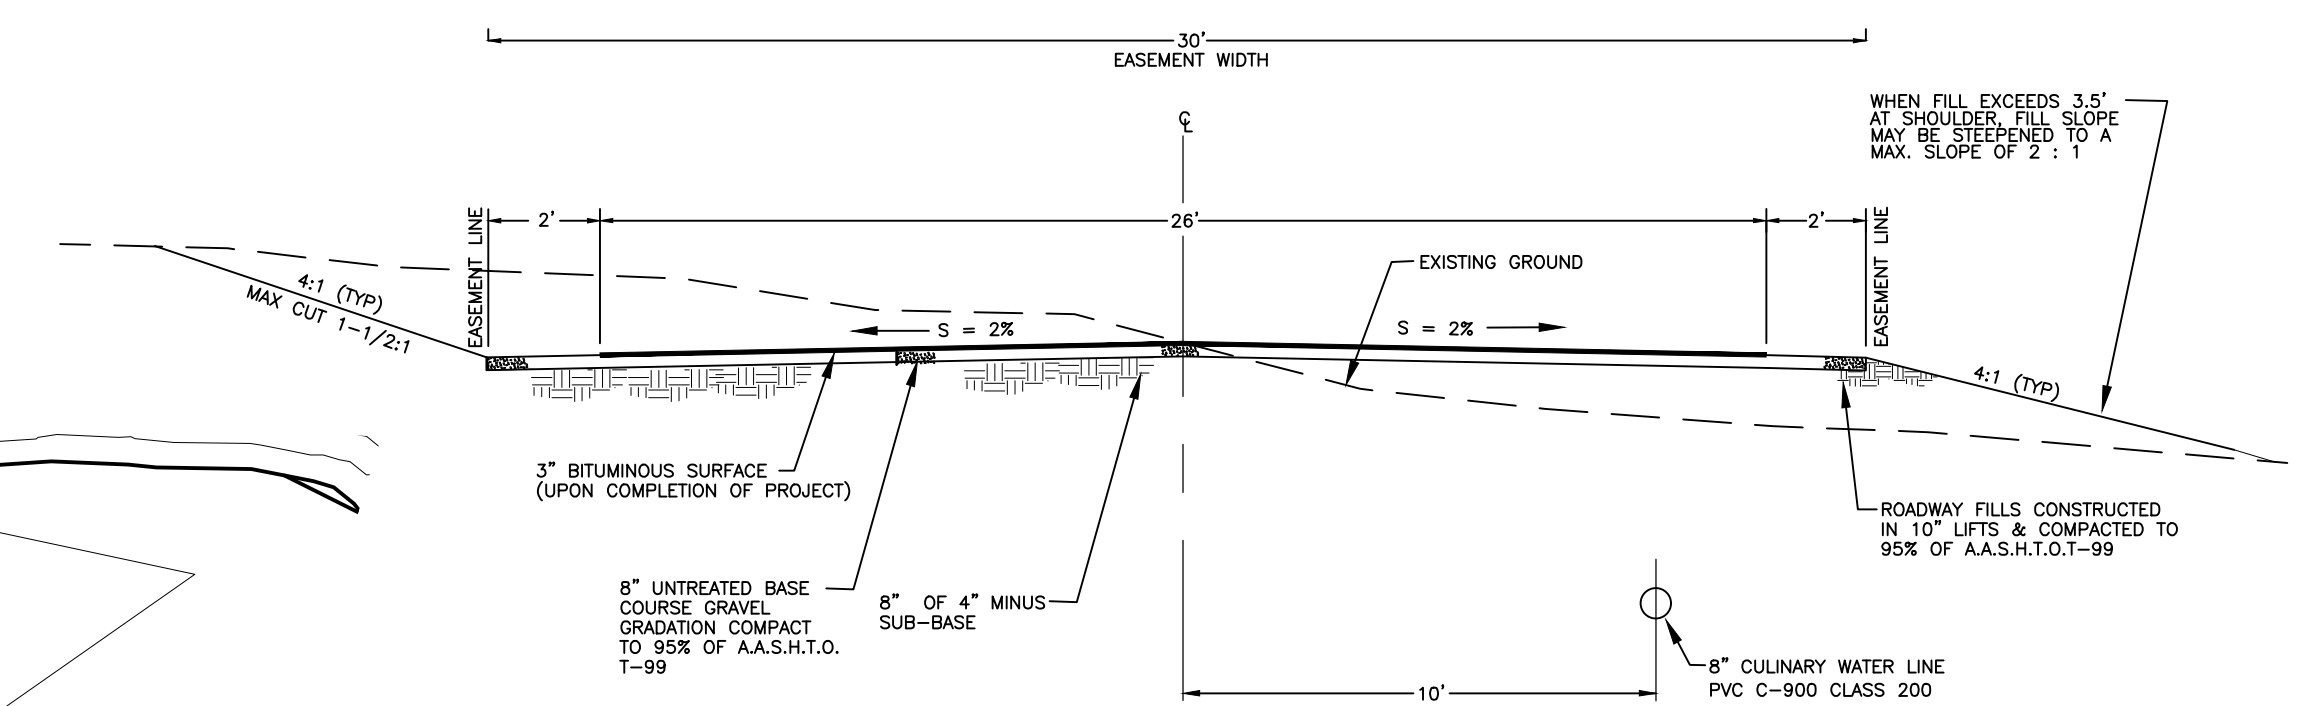
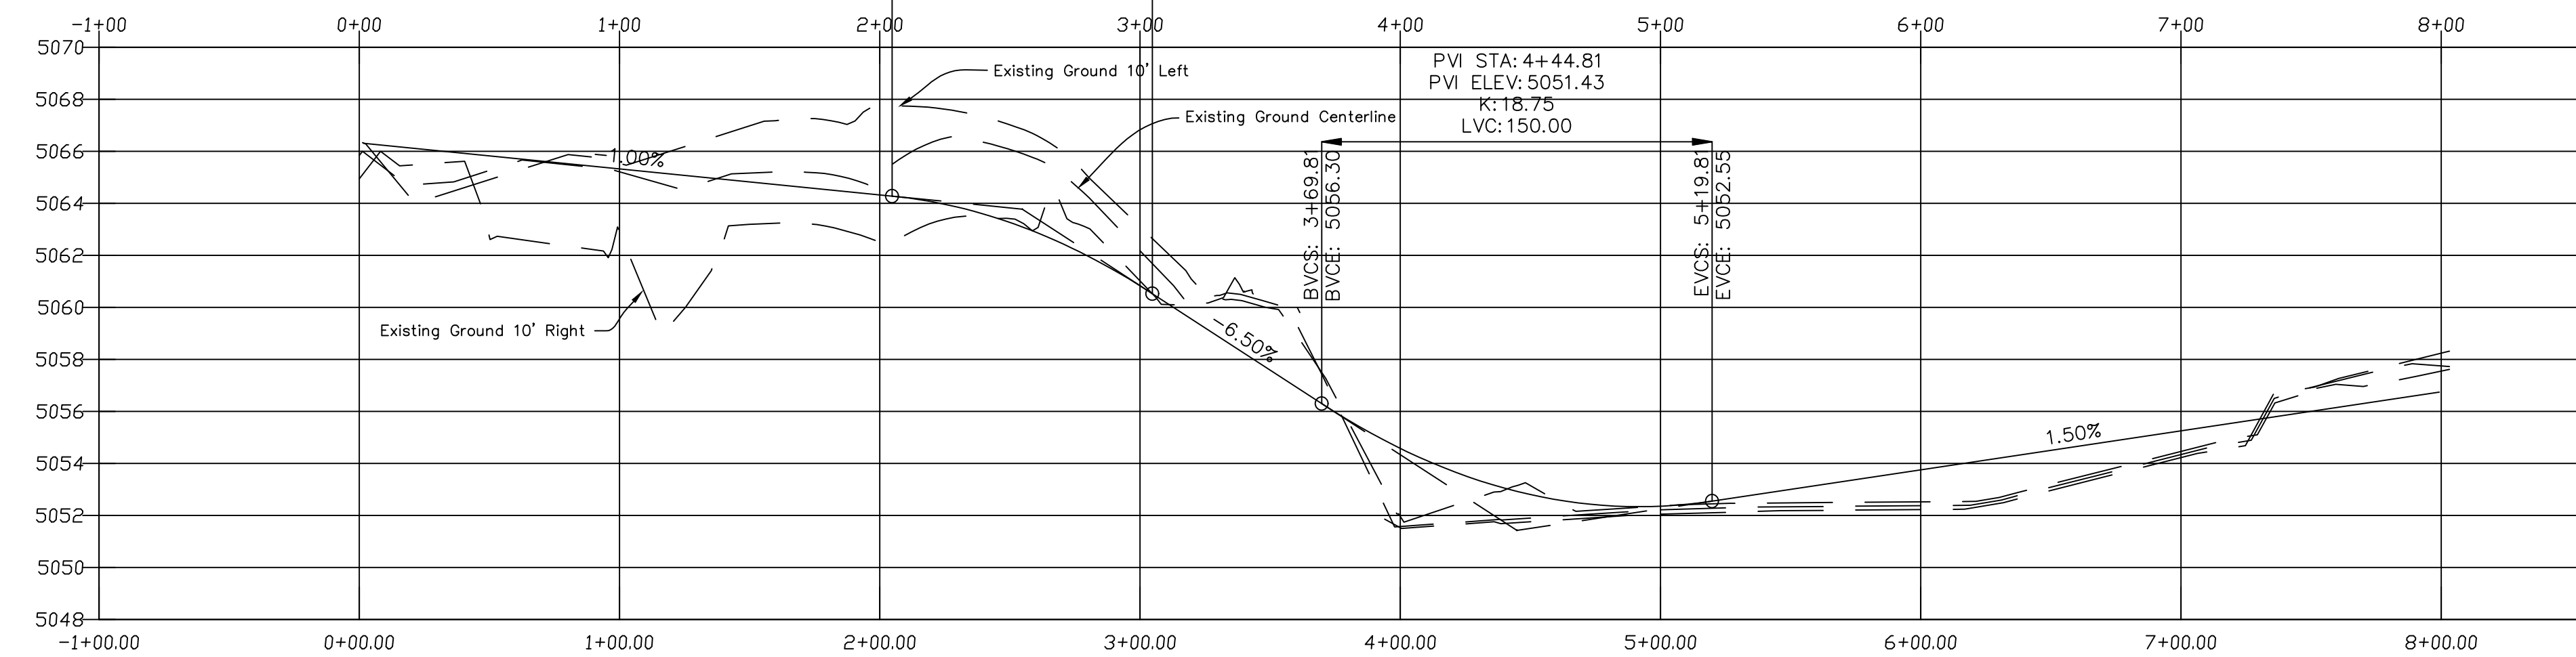


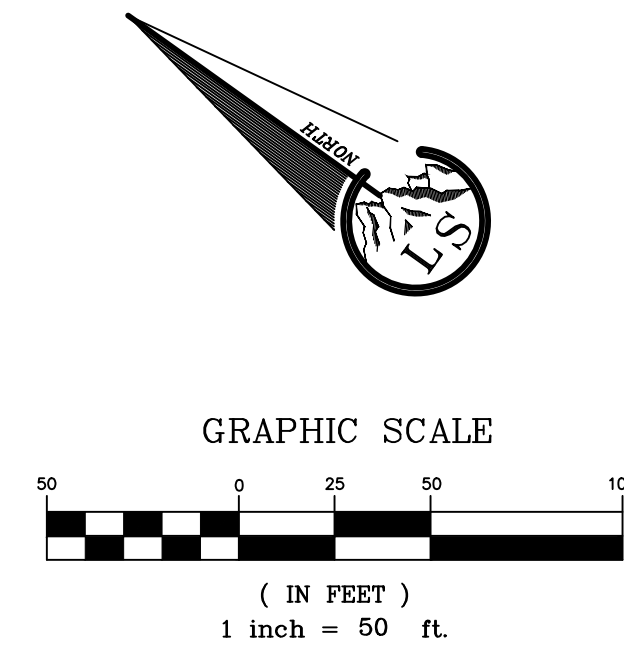

ACCESS DRIVE SECTION
NOT TO SCALE

NOTES

1. ALL CONSTRUCTION SHALL CONFORM TO THE WEBER COUNTY STANDARDS.
2. EXISTING UTILITIES ARE SHOWN ON PLANS FOR THE CONVENIENCE OF THE CONTRACTOR ONLY. THE CONTRACTOR IS RESPONSIBLE FOR THE PROTECTION OF ALL UTILITIES. THE ENGINEER BEARS NO RESPONSIBILITY FOR UTILITIES SHOWN OR SHOWN INCORRECTLY.

Know what's below.
Call 811 before you dig.



BLUE STAKES OF UTAH
UTILITY NOTIFICATION CENTER, INC.
www.bluestakes.org
1-800-662-4111

	Landmark Surveying, Inc. A Complete Land Surveying Service www.LandmarkSurveyUtah.com	4646 South 3500 West - #A-3 West Haven, UT 84401 801-731-4075
CLIENT: MATT RASMUSSEN 2927 E. MELANIE LANE OGDEN UT, 84403 (801) 668-4197		
PART OF THE S.W. 1/4 OF SEC. 24, T.5N., R.1W., S.L.B.&M.		DRAWN BY: TDK
Revisions: <table border="1" style="display: inline-table; border-collapse: collapse; width: 150px; height: 40px; vertical-align: middle;"></table>		CHECKED BY: TDK
<table border="1" style="display: inline-table; border-collapse: collapse; width: 150px; height: 40px; vertical-align: middle;"></table>		DATE: 7/6/2016
<table border="1" style="display: inline-table; border-collapse: collapse; width: 150px; height: 40px; vertical-align: middle;"></table>		FILE: 3351v1
<table border="1" style="display: inline-table; border-collapse: collapse; width: 150px; height: 40px; vertical-align: middle;"></table>		SHEET 1