
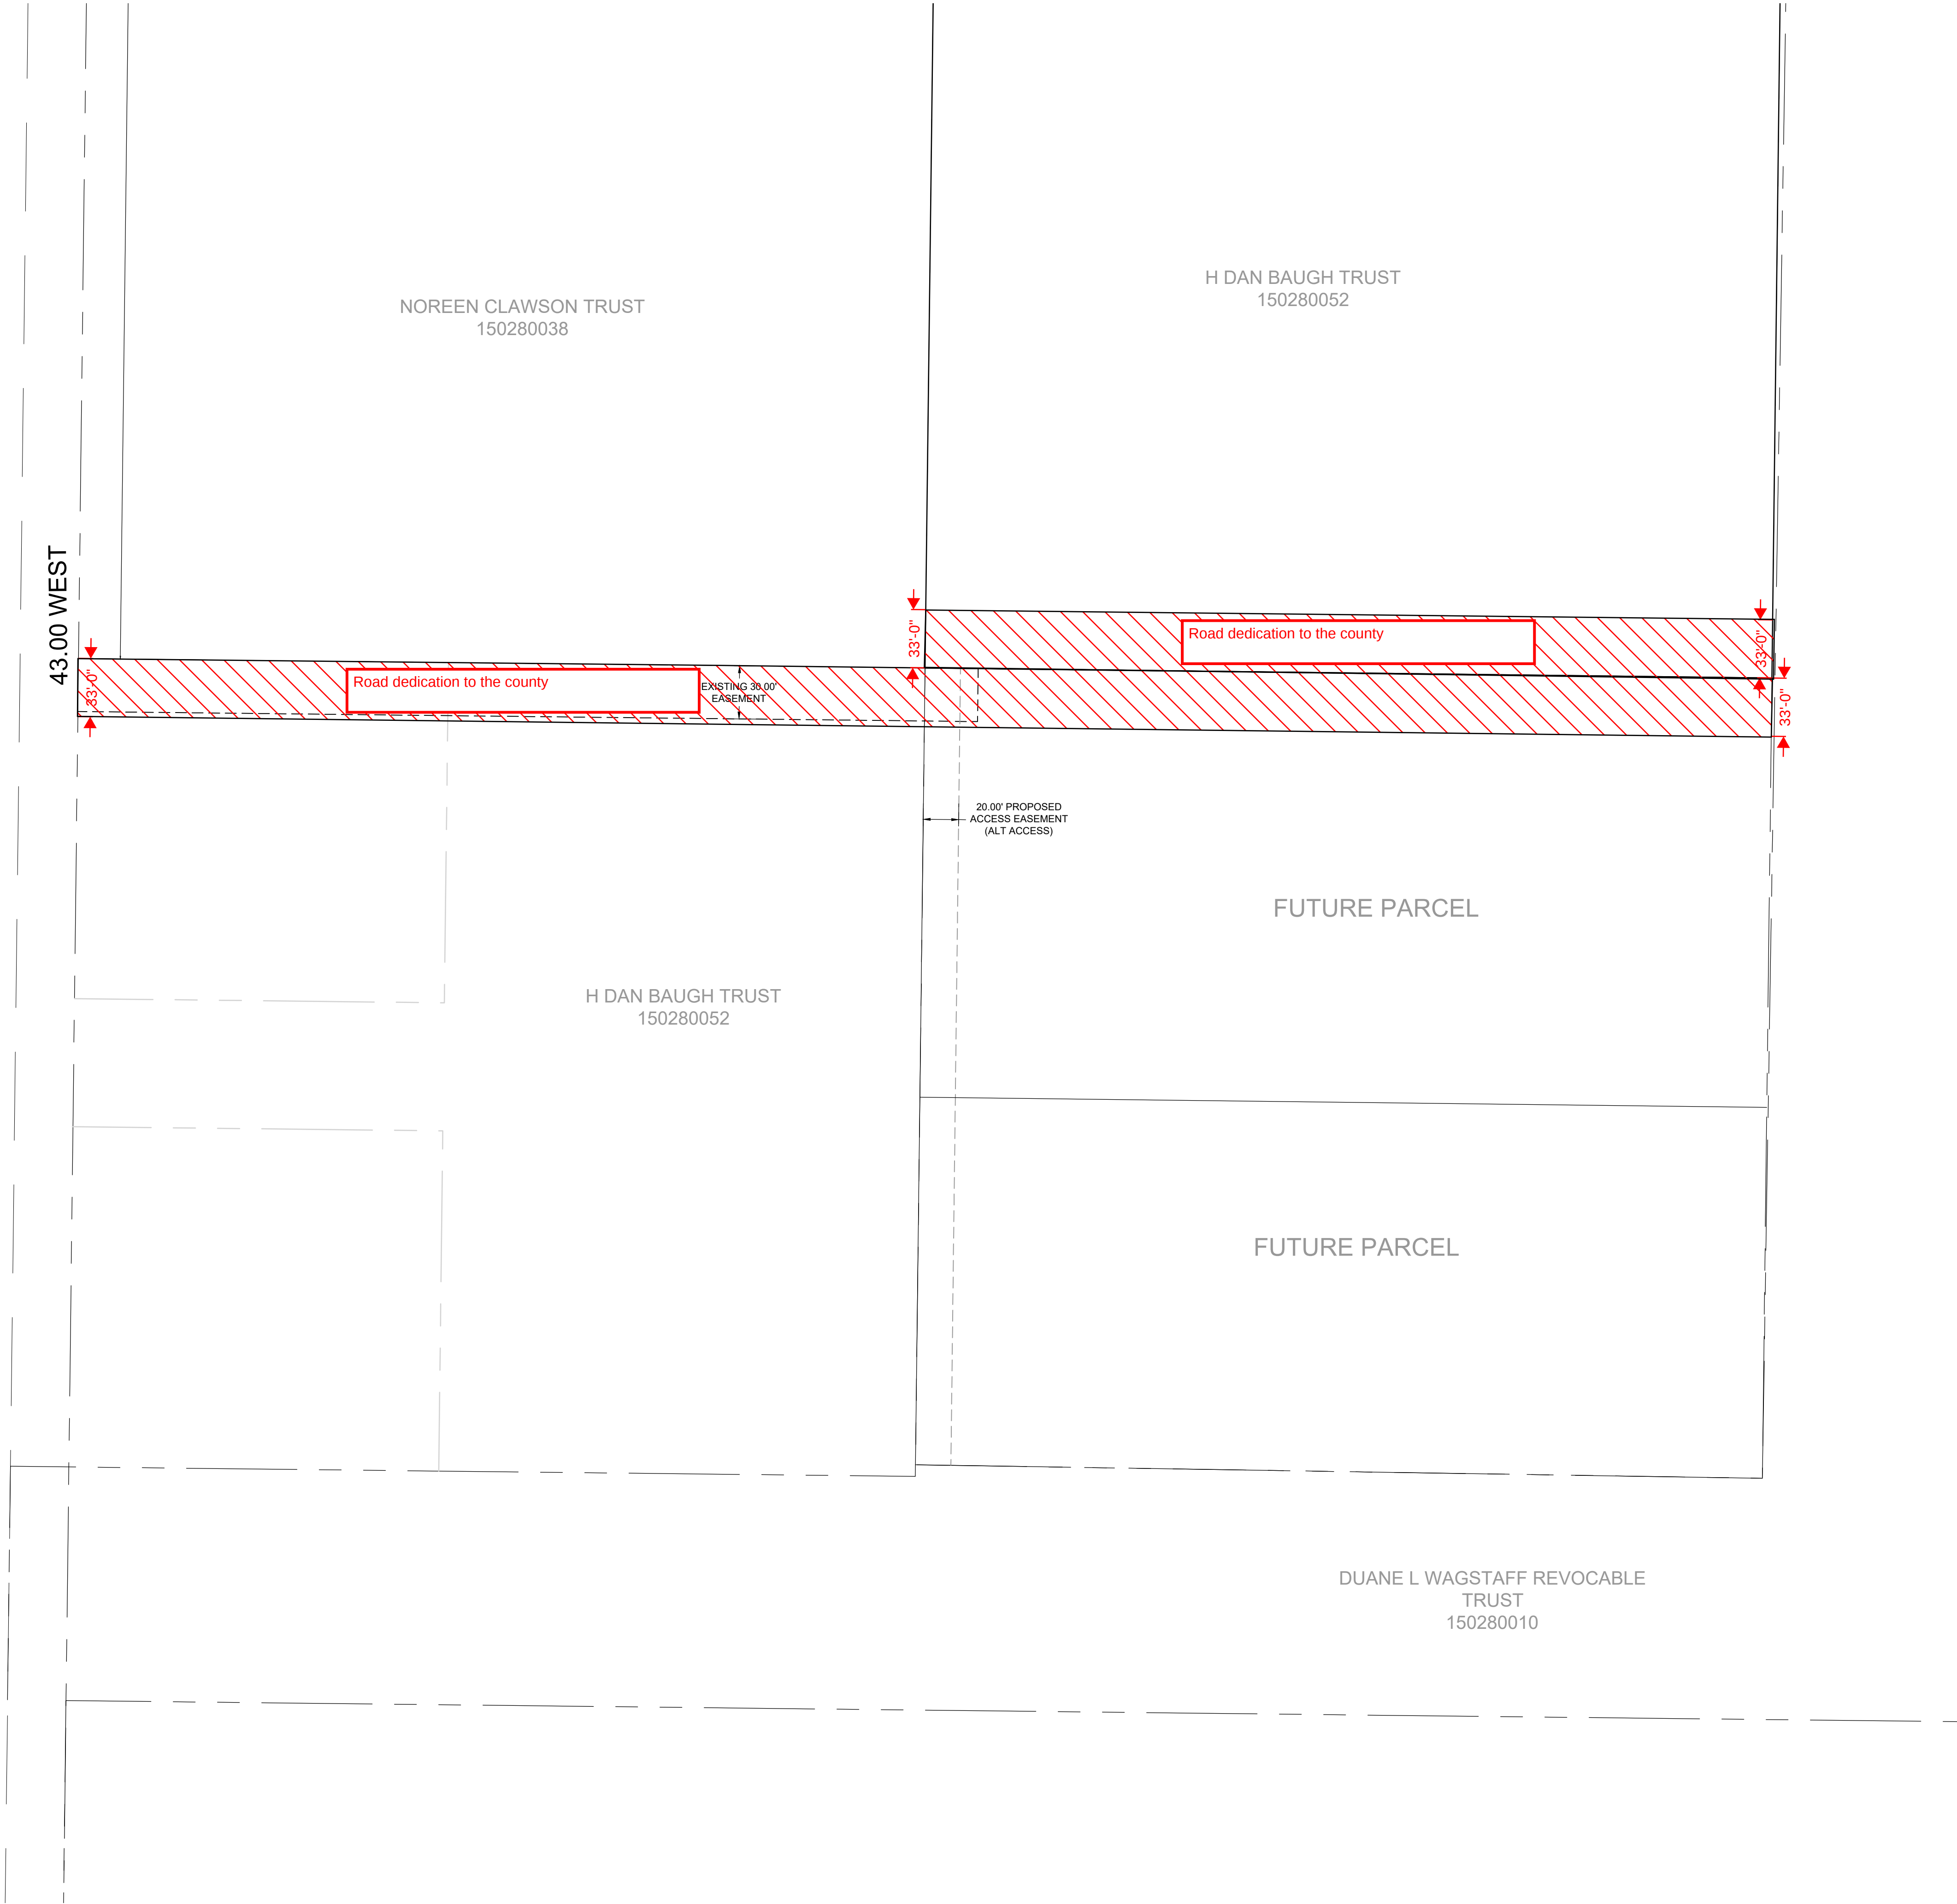


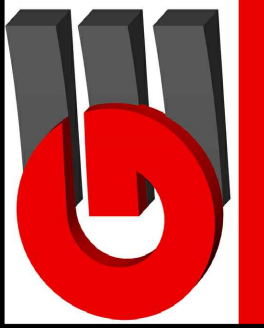

REVISIONS		SCALE: 1:50, XREF
DATE	DESCRIPTION	DATE: 7/1/20
		DESIGN: -----
		DRAWN: KHW
		CHECKED: KHW
DWG.: R-0001 - MISC SURVEY 00148-DAN BAUGH SURVEY 001 SCOTT GOURLEY.DWG		

EXHIBIT FOR SCOTT GOURLEY
OGDEN, UTAH WEBER COUNTY
LOCATED IN THE EAST HALF OF SECTION 9,
TOWNSHIP 6 NORTH, RANGE 2 WEST, S.L.B. AND M.

**GARDNER
ENGINEERING**

CIVIL • LAND PLANNING
MUNICIPAL • LAND SURVEYING

5150 SOUTH 375 EAST OGDEN, UT
OFFICE: 801.476.0202 FAX: 801.476.0066