



VICINITY MAP
SCALE: NONE

Lake Side Vista Subdivision

PART OF THE SOUTHEAST QUARTER OF SECTION 2, TOWNSHIP 6 NORTH,
RANGE 1 EAST, SALT LAKE BASE & MERIDIAN, U.S. SURVEY
WEBER COUNTY, UTAH
JUNE, 2021

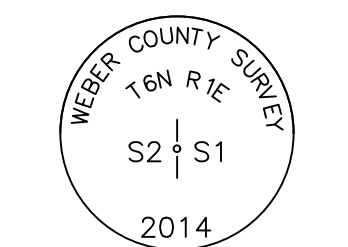

**MONUMENT
DETAIL 1**
(NOT TO SCALE)

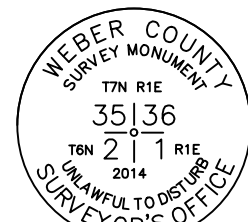

**MONUMENT
DETAIL 2**
(NOT TO SCALE)

NOTE

ACCESS FOR THIS LOT IS THROUGH THE PRIVATE STREETS SHOWN ON PHASES 1 AND 2 OF EDEN LAKE MEADOWS, AS PER THE OWNERS DEDICATION FOR PHASE 1 OF EDEN LAKE MEADOWS, WHICH GRANTS "A RIGHT-OF-WAY TO BE USED IN COMMON WITH ALL OTHERS WITHIN SAID SUBDIVISION ON, OVER AND ACROSS ALL THOSE PORTIONS OR PARTS OF SAID TRACT OF LAND DESIGNATED ON SAID PLAT AS PRIVATE STREETS

BASIS OF BEARINGS

THE BASIS OF BEARING FOR THIS PLAT IS A LINE BETWEEN THE NORTHEAST CORNER AND THE EAST QUARTER CORNER OF SECTION 20, TOWNSHIP 6 NORTH, RANGE 1 EAST, SALT LAKE BASE AND MERIDIAN, U.S. SURVEY, SHOWN HEREON AS: 500°32'23"W

NARRATIVE

THE PURPOSE OF THIS PLAT IS TO DIVIDE THE BELOW DESCRIBED PROPERTY INTO ONE LOT WITH A REMAINDER PARCEL. THERE IS A HANSEN AND ASSOCIATES SURVEY THAT MATCHES THE DEED AND SURROUNDING DEEDS VERY WELL. THE BOUNDARY WAS DETERMINED BY FOUND REBAR AND CAPS AT THE CORNERS AND IS TIED TO THE EXISTING MONUMENTS AS SHOWN HEREON. ALL BOUNDARY AND LOT CORNERS, THAT DOES NOT HAVE AN EXISTING REBAR, ARE SET WITH A 5/8" X 24" REBAR AND RED PLASTIC CAP STAMPED "REEVE & ASSOCIATES".

BOUNDARY DESCRIPTION

PART OF THE SOUTHEAST QUARTER OF SECTION 2, TOWNSHIP 6 NORTH, RANGE 1 EAST, SALT LAKE BASE & MERIDIAN, U.S. SURVEY. MORE PARTICULARLY DESCRIBED AS FOLLOWS:

BEGINNING AT THE EAST QUARTER CORNER OF SAID SECTION 2 AND THE WEST RIGHT-OF-WAY LINE OF 6300 EAST STREET; THENCE 500°54'44"W ALONG SAID WESTERLY RIGHT OF WAY LINE 1315.33 FEET; THENCE 574°20'52"W 534.85 FEET; THENCE N50°41'06"W 624.30 FEET; THENCE N39°15'06"W 484.40 FEET; THENCE N00°16'00"E 183.47 FEET; THENCE N89°44'00"W 1333.14 FEET TO A POINT ON THE WEST LINE OF SECTION 2; THENCE N00°34'10"E ALONG SAID WEST LINE 66.00 FEET; TO A POINT ON THE PROJECTION OF THE SOUTHERLY LINE OF EDEN LAKE MEADOWS PHASE 2; THENCE S89°44'02"E ALONG SOUTHERLY LINE OF EDEN LAKE MEADOWS 2 AND IT'S PROJECTION, 1651.82 FEET TO A POINT ON THE EASTERLY RIGHT OF WAY LINE OF 6150 EAST STREET; THENCE NORTH ALONG SAID EAST LINE 445.49 FEET TO A POINT ON THE SOUTHERLY LINE OF EDEN LAKE MEADOWS SUBDIVISION PHASE 2; THENCE S89°44'02"E ALONG SAID SOUTHERLY LINE 1005.29 FEET TO THE POINT OF BEGINNING.


CONTAINING 1,551,179 SQUARE FEET OR 35.610 ACRES MORE OR LESS.

EXPLORATION PIT DATA

- EXPLORATION PIT #4** - N41° 16.994' W111° 47.829'
0-24" SILT LOAM, GRANULAR STRUCTURE, 3% FINE GRAVEL
24-61" SILT LOAM, MASSIVE STRUCTURE, 5% GRAVEL
61-112" GRAVELLY LOAMY SAND, 60% GRAVEL
- EXPLORATION PIT #5** - N41° 17.135' W111° 47.864'
0-21" SILT LOAM, GRANULAR STRUCTURE, 3% GRAVEL
21-69" SILT LOAM, MASSIVE STRUCTURE, 5% GRAVEL
69-115" GRAVELLY LOAMY SAND, 60% GRAVEL
- EXPLORATION PIT #6** - N41° 17.132' W111° 47.975'
0-16" SILT LOAM, GRANULAR STRUCTURE, 3% GRAVEL
16-42" SILT LOAM, MASSIVE STRUCTURE, 5% GRAVEL
42-115" GRAVELLY LOAMY SAND, 60% GRAVEL

LEGEND

- ◆ = SECTION CORNER
- = SET 5/8" X 24" REBAR AND PLASTIC CAP STAMPED "REEVE & ASSOCIATES"
- ⊕ PIT# = EXPLORATION PIT LOCATION
- = FOUND AS NOTED
- = BOUNDARY LINE
- - - = ADJOINING PROPERTY
- - - = SECTION TIE LINE
- - - = ROAD CENTERLINE
- x x x = EXISTING FENCELINE

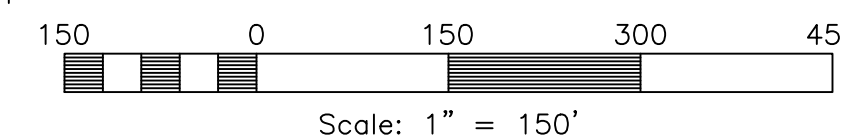

SURVEYOR'S CERTIFICATE

I, **TREVOR J. HATCH**, DO HEREBY CERTIFY THAT I AM A PROFESSIONAL LAND SURVEYOR IN THE STATE OF UTAH IN ACCORDANCE WITH TITLE 58, CHAPTER 22, PROFESSIONAL ENGINEERS AND LAND SURVEYORS ACT; AND THAT I HAVE COMPLETED A SURVEY OF THE PROPERTY DESCRIBED ON THIS PLAT IN ACCORDANCE WITH SECTION 17-23-17 AND HAVE VERIFIED ALL MEASUREMENTS, AND HAVE PLACED MONUMENTS AS REPRESENTED ON THIS PLAT, AND THAT THIS PLAT OF **LAKE SIDE VISTA SUBDIVISION** IN **WEBER COUNTY, UTAH**, HAS BEEN DRAWN CORRECTLY TO THE DESIGNATED SCALE AND IS A TRUE AND CORRECT REPRESENTATION OF THE HEREIN DESCRIBED LANDS INCLUDED IN SAID SUBDIVISION, BASED UPON DATA COMPILED FROM RECORDS IN THE **WEBER COUNTY** RECORDER'S OFFICE AND FROM SAID SURVEY MADE BY ME ON THE GROUND; I FURTHER CERTIFY THAT THE REQUIREMENTS OF ALL APPLICABLE STATUTES AND ORDINANCES OF **WEBER COUNTY** CONCERNING ZONING REQUIREMENTS REGARDING LOT MEASUREMENTS HAVE BEEN COMPLIED WITH.

SIGNED THIS _____ DAY OF _____, 20____.

9031945
UTAH LICENSE NUMBER

OWNERS DEDICATION AND CERTIFICATION

WE THE UNDERSIGNED OWNERS OF THE HEREIN DESCRIBED TRACT OF LAND, DO HEREBY SET APART AND SUBDIVIDE THE SAME INTO ONE LOT AS SHOWN ON THE PLAT AND NAME SAID TRACT **LAKE SIDE VISTA SUBDIVISION**, AND DO HEREBY DEDICATE A PERPETUAL RIGHT AND EASEMENT OVER, UPON AND UNDER THE LANDS DESIGNATED HEREON AS PUBLIC UTILITY, STORM WATER DETENTION POND, DRAINAGE EASEMENTS AND CANAL MAINTENANCE EASEMENT, THE SAME TO BE USED FOR THE INSTALLATION MAINTENANCE AND OPERATION OF PUBLIC UTILITY SERVICE LINE, STORM DRAINAGE FACILITIES, IRRIGATION CANALS OR FOR THE PERPETUAL PRESERVATION OF WATER CHANNELS IN THEIR NATURAL STATE WHICHEVER IS APPLICABLE AS MAY BE AUTHORIZED BY THE GOVERNING AUTHORITY, WITH NO BUILDINGS OR STRUCTURES BEING ERRECTED WITHIN SUCH EASEMENTS.

SIGNED THIS _____ DAY OF _____, 20____.

ACKNOWLEDGMENT

STATE OF UTAH)ss.
COUNTY OF _____)

ON THE _____ DAY OF _____, 20____, PERSONALLY APPEARED BEFORE ME, THE UNDERSIGNED NOTARY PUBLIC, _____ (AND) _____ SIGNER(S) OF THE ABOVE OWNER'S DEDICATION AND CERTIFICATION, WHO BEING BY ME DULY SWORN, DID ACKNOWLEDGE TO ME _____ SIGNED IT FREELY, VOLUNTARILY, AND FOR THE PURPOSES THEREIN MENTIONED.

COMMISSION EXPIRES _____ NOTARY PUBLIC

ACKNOWLEDGMENT

STATE OF UTAH)ss.
COUNTY OF _____)




ON THE _____ DAY OF _____, 20____, PERSONALLY APPEARED BEFORE ME, THE UNDERSIGNED NOTARY PUBLIC, _____ (AND) _____ BEING BY ME DULY SWORN, ACKNOWLEDGED TO ME THEY ARE _____ AND _____ OF SAID CORPORATION AND THAT THEY SIGNED THE ABOVE OWNER'S DEDICATION AND CERTIFICATION FREELY, VOLUNTARILY, AND IN BEHALF OF SAID CORPORATION FOR THE PURPOSES THEREIN MENTIONED.

COMMISSION EXPIRES _____ NOTARY PUBLIC

Project Info.

Surveyor: **T. HATCH**
Designer: **E. ROCHE**
Begin Date: **07-22-2020**
Name: **LAKE SIDE VISTA SUBDIVISION**
Number: **7438-01**
Revision: **6-15-21 E.R.**
Scale: **1"=150'**
Checked: _____

5160 S 1500 W, RIVERDALE, UTAH 84405
TEL: (801) 621-3100 FAX: (801) 621-2666 www.reeve-assoc.com

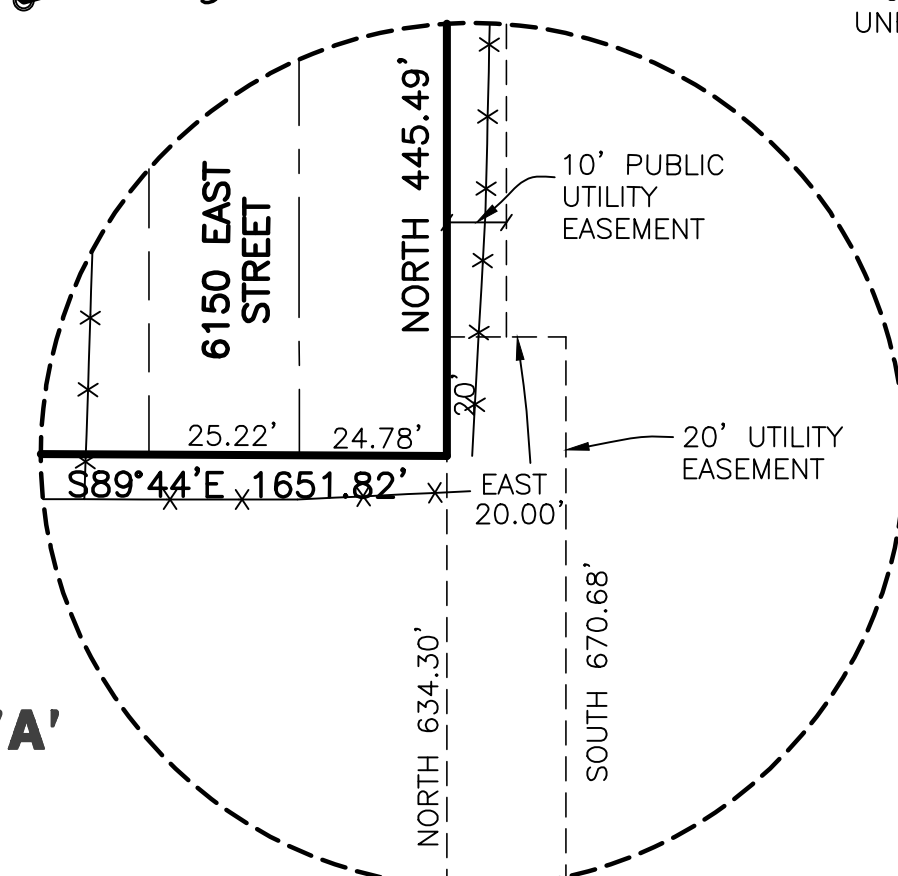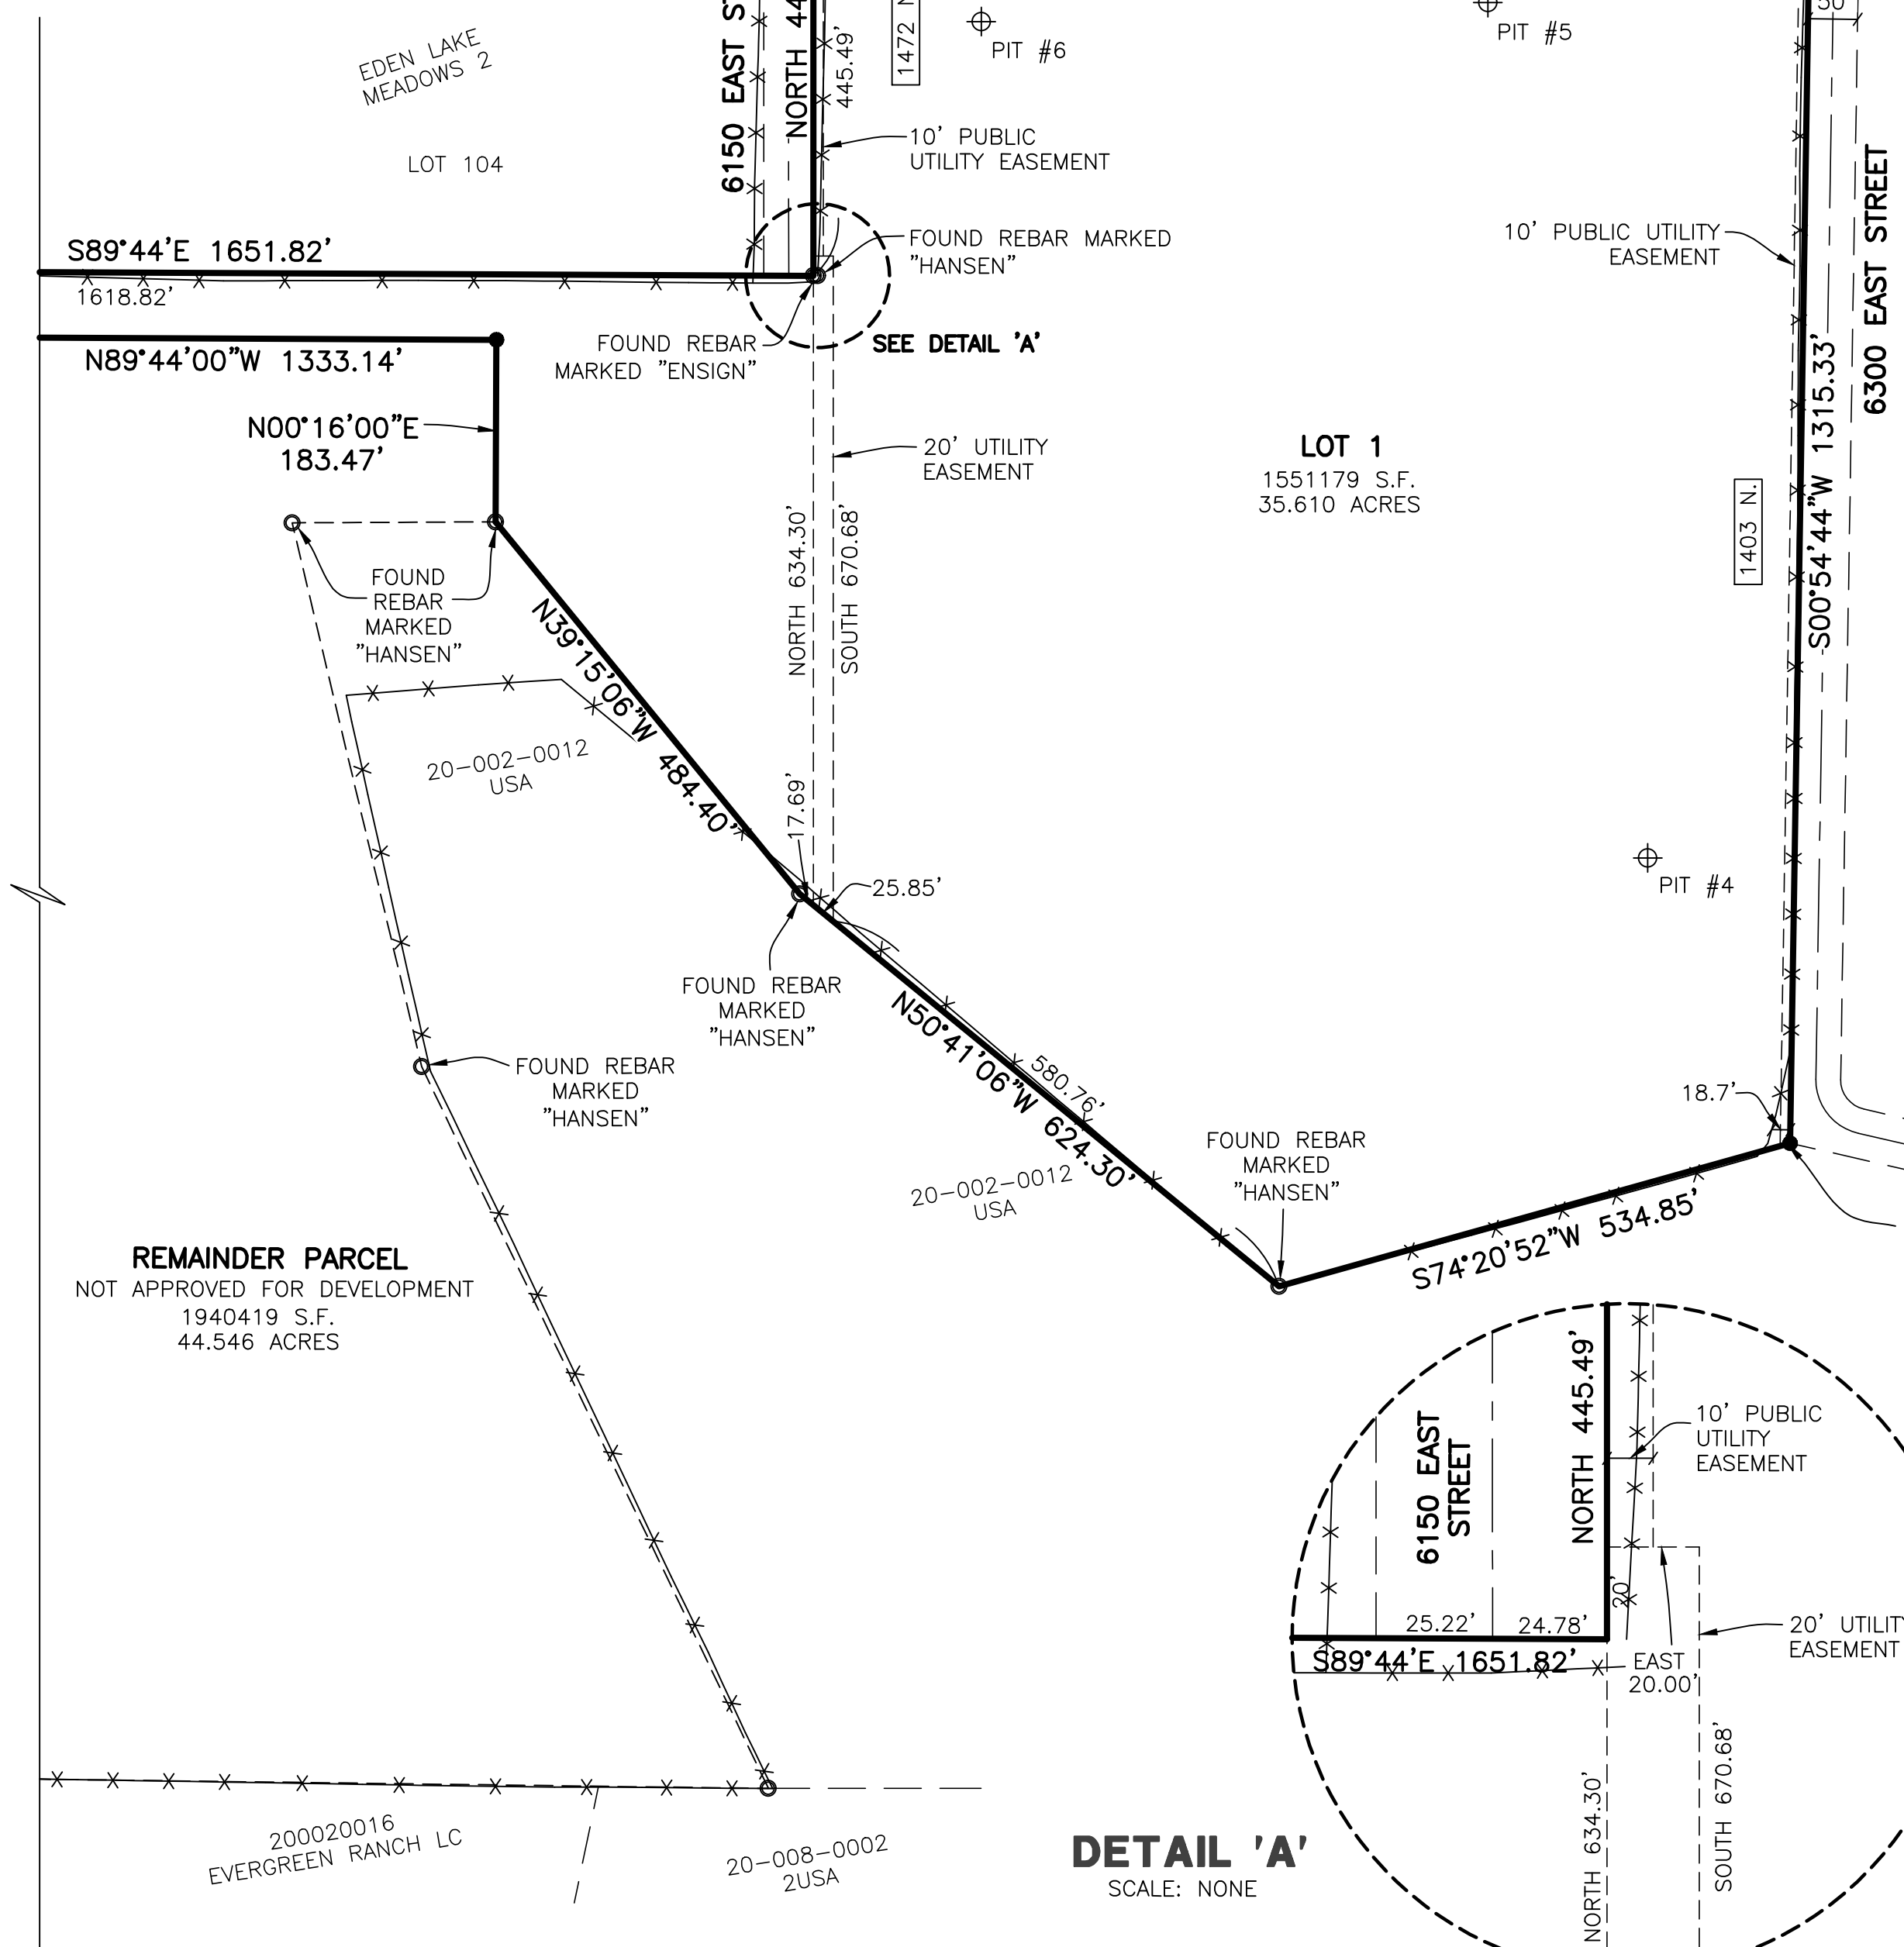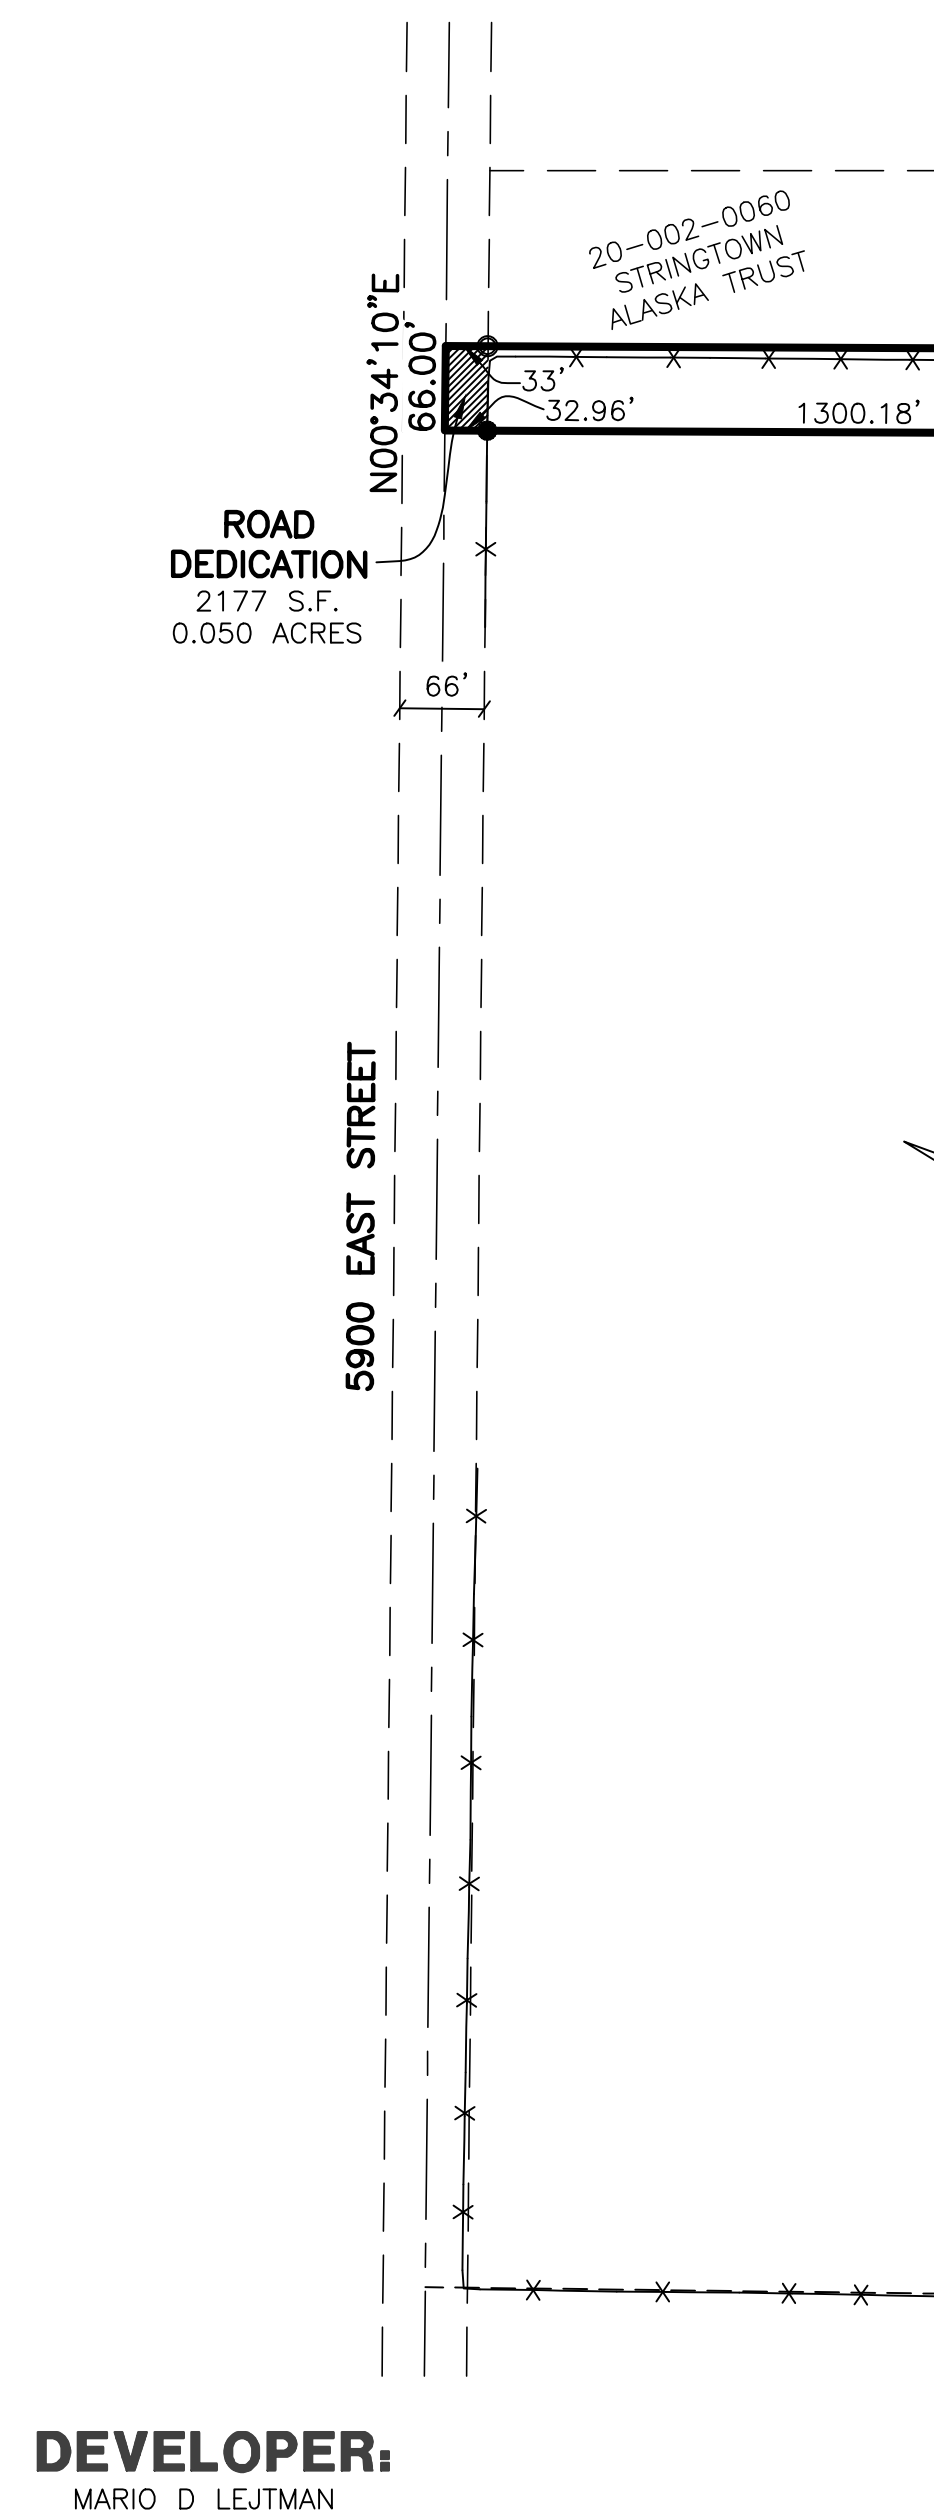

DEVELOPER:
MARIO D. LEITMAN
P.O. BOX 48333
LOS ANGELES, CA. 90048

WEBER COUNTY PLANNING COMMISSION APPROVAL

THIS IS TO CERTIFY THAT THIS SUBDIVISION PLAT WAS DULY APPROVED BY THE WEBER COUNTY PLANNING COMMISSION. SIGNED THIS _____ DAY OF _____, 20____.

CHAIRMAN, WEBER COUNTY PLANNING COMMISSION

WEBER COUNTY ENGINEER

I HEREBY CERTIFY THAT THE REQUIRED PUBLIC IMPROVEMENT STANDARDS AND DRAWINGS FOR THIS SUBDIVISION CONFORM WITH THE COUNTY STANDARDS AND THE AMOUNT OF THE FINANCIAL GUARANTEE IS SUFFICIENT FOR THE INSTALLATION OF THESE IMPROVEMENTS.

WEBER COUNTY ENGINEER

WEBER COUNTY COMMISSION ACCEPTANCE

THIS IS TO CERTIFY THAT THIS SUBDIVISION PLAT, THE DEDICATION OF STREETS AND OTHER PUBLIC WAYS AND FINANCIAL GUARANTEE OF PUBLIC IMPROVEMENTS ASSOCIATED WITH THIS SUBDIVISION, THEREON ARE HEREBY APPROVED AND ACCEPTED BY THE COMMISSIONERS OF WEBER COUNTY, UTAH. SIGNED THIS _____ DAY OF _____, 20____.

CHAIRMAN, WEBER COUNTY COMMISSION

ATTEST _____ TITLE _____

WEBER COUNTY SURVEYOR

I HEREBY CERTIFY THAT THE WEBER COUNTY SURVEYOR'S OFFICE HAS REVIEWED THIS PLAT AND ALL CONDITIONS FOR APPROVAL BY THIS OFFICE HAVE BEEN SATISFIED. THE APPROVAL OF THIS PLAT BY THE WEBER COUNTY SURVEYOR DOES NOT RELIEVE THE LICENSED LAND SURVEYOR WHO EXECUTED THIS PLAT FROM THE RESPONSIBILITIES AND/OR LIABILITIES ASSOCIATED THEREWITH. SIGNED THIS _____ DAY OF _____, 20____.

WEBER COUNTY SURVEYOR

WEBER COUNTY ATTORNEY

I HAVE EXAMINED THE FINANCIAL GUARANTEE AND OTHER DOCUMENTS ASSOCIATED WITH THIS SUBDIVISION PLAT, AND IN MY OPINION THEY CONFORM WITH THE COUNTY ORDINANCE APPLICABLE THERETO AND NOW IN FORCE AND AFFECT. SIGNED THIS _____ DAY OF _____, 20____.

WEBER COUNTY ATTORNEY

WEBER-MORGAN HEALTH DEPARTMENT

I HEREBY CERTIFY THAT THE SOILS, PERCOLATION RATES, AND SITE CONDITIONS FOR THIS SUBDIVISION HAVE BEEN INVESTIGATED BY THIS OFFICE AND ARE APPROVED FOR ON-SITE WASTEWATER DISPOSAL SYSTEMS. SIGNED THIS _____ DAY OF _____, 20____.

DIRECTOR, WEBER-MORGAN HEALTH DEPARTMENT

Weber County Recorder

Entry No. _____ Fee Paid _____
And Recorded, _____
At _____ In Book _____
Of The Official Records, Page _____
Recorded For: _____

Weber County Recorder

Deputy.