



BLDG. 'B1' SOUTH ⑤

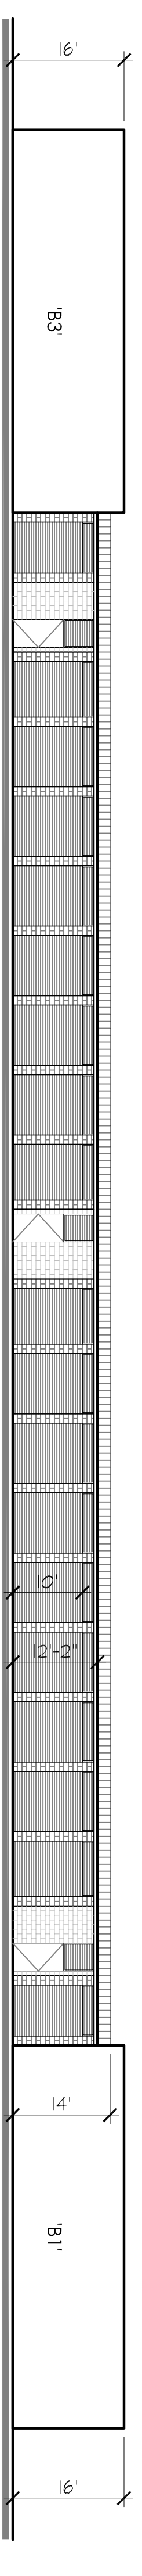


BLDG. 'B2' EAST ⑥

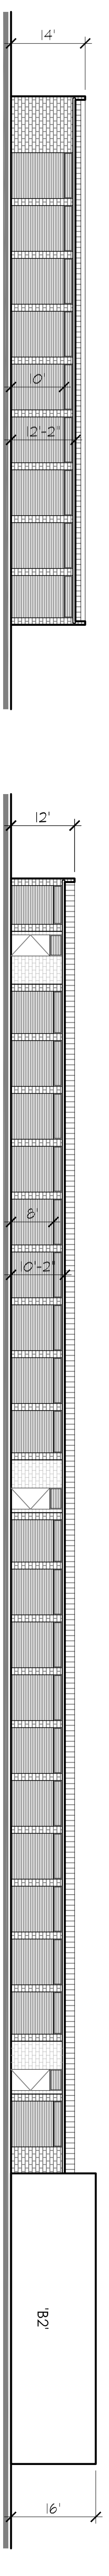


BLDG. 'B3' NORTH ⑦

BLDG. 'A' WEST ⑧

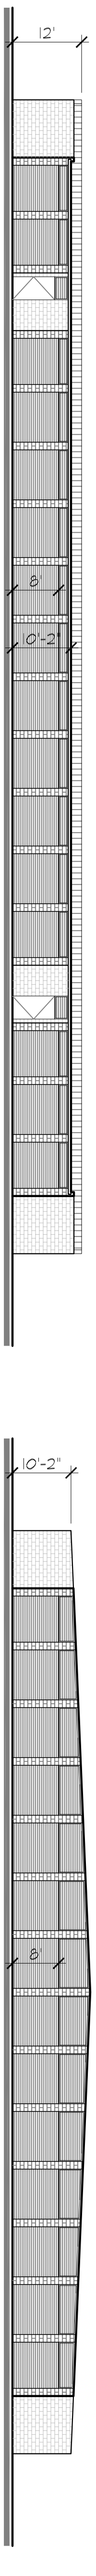

BLDG. 'C' EAST ⑨

BLDG. 'C' NORTH ⑩

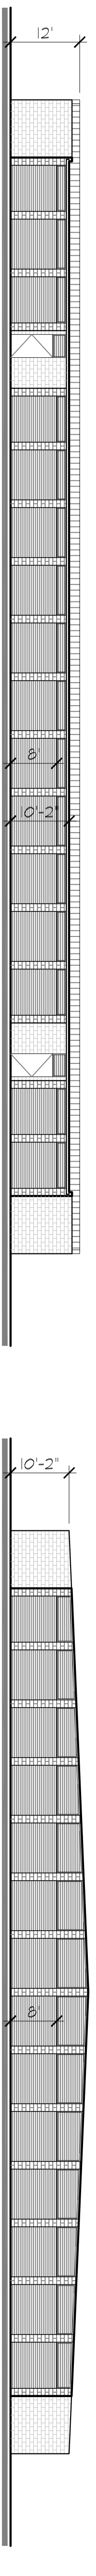

BLDG. 'C' WEST ⑪

BLDG. 'C' SOUTH ⑫

# FARR WEST SELF STORAGE

WEBER COUNTY, UTAH

# INTERIOR ELEVATIONS

SCALE : 1/16" = 1'-0"

7.23.2021

6