



FOX CROSSING SUBDIVISION

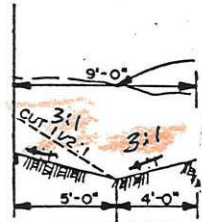


DETAIL DRAINAGE SWALE

SCALE
1" = 100'

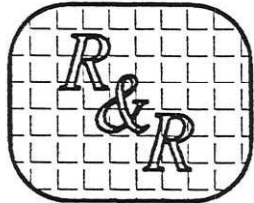

REEVE & REEVE, INC.

CIVIL AND ENVIRONMENTAL ENGINEERING
LAND PLANNING AND SITE DESIGN
LAND SURVEYING
OGDEN, UTAH

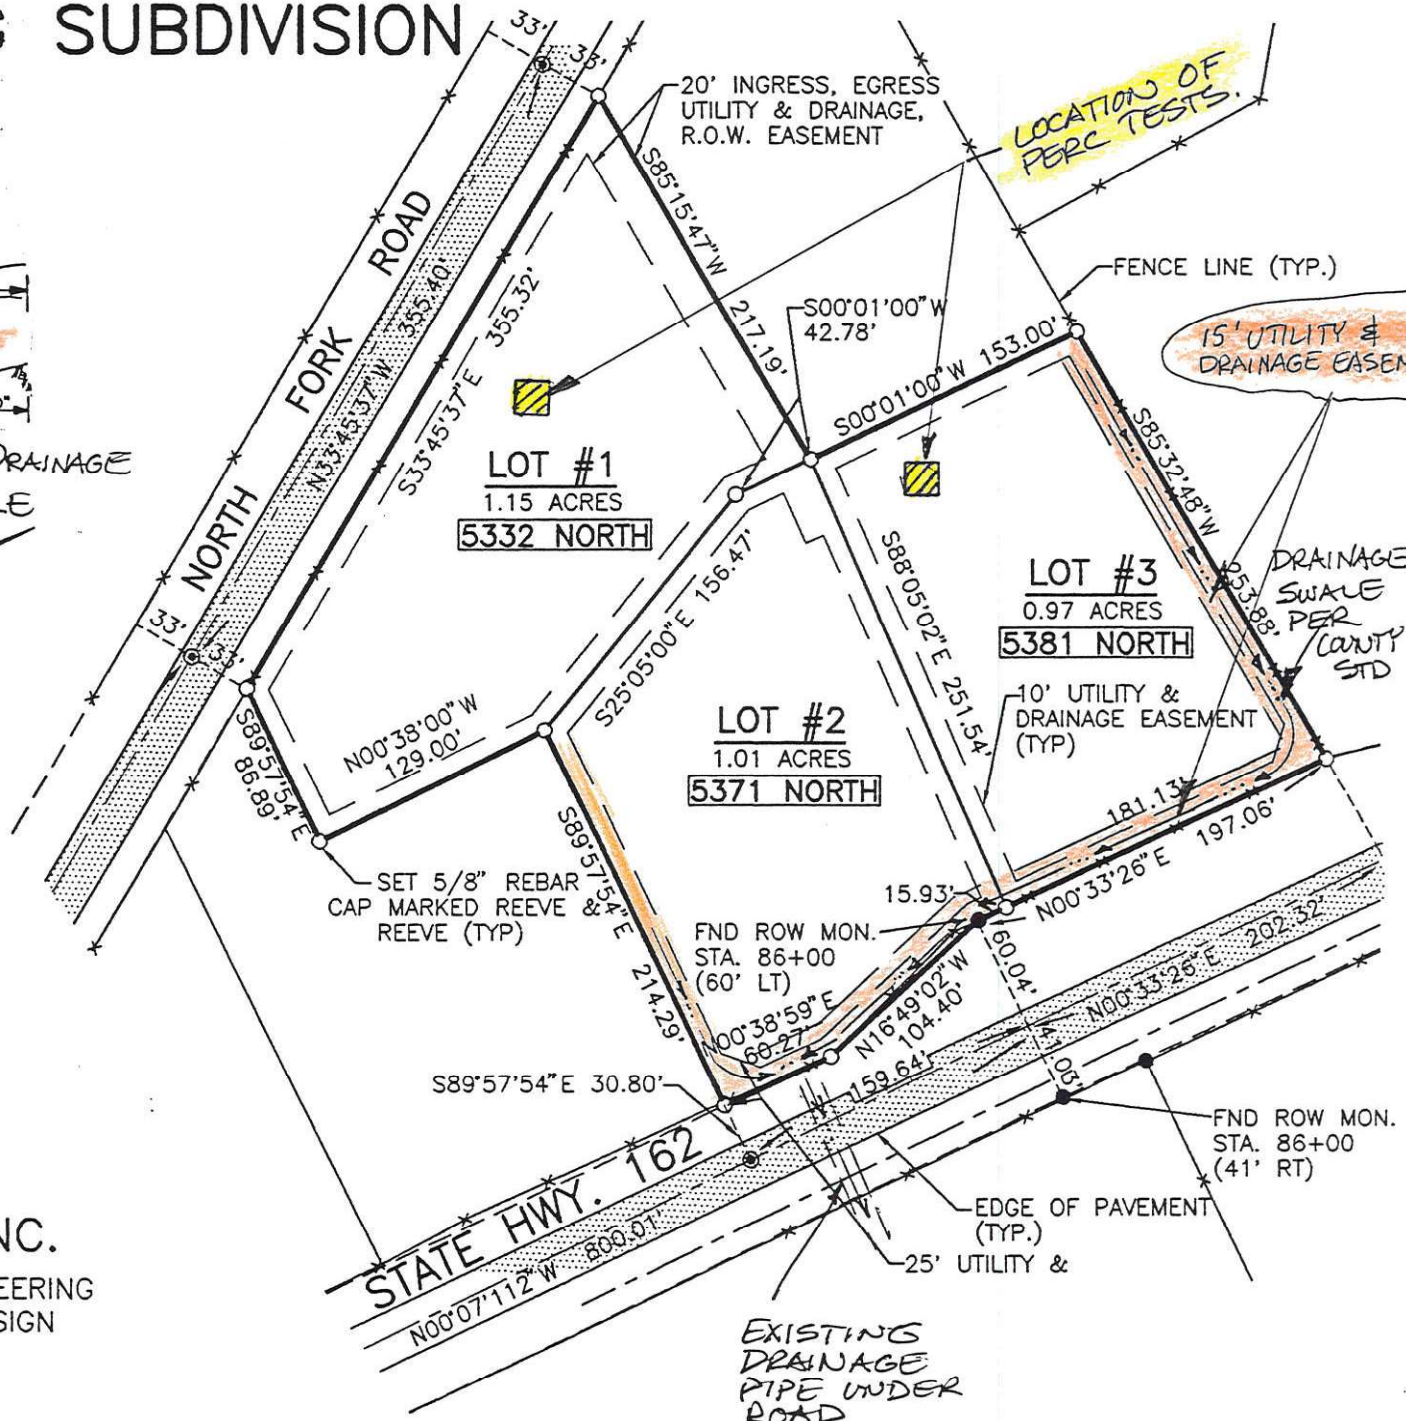

LOCATION OF PERC TESTS

15' UTILITY & DRAINAGE EASEMENT

DRAINAGE SWALE PER COUNTY STD

EXISTING DRAINAGE PIPE UNDER ROAD