
Verhaal / Granath Subdivision

A part of the Northwest 1/4 of Section 16, T6N, R2E, SLB&M, U.S. Survey Weber County, Utah

January 2014

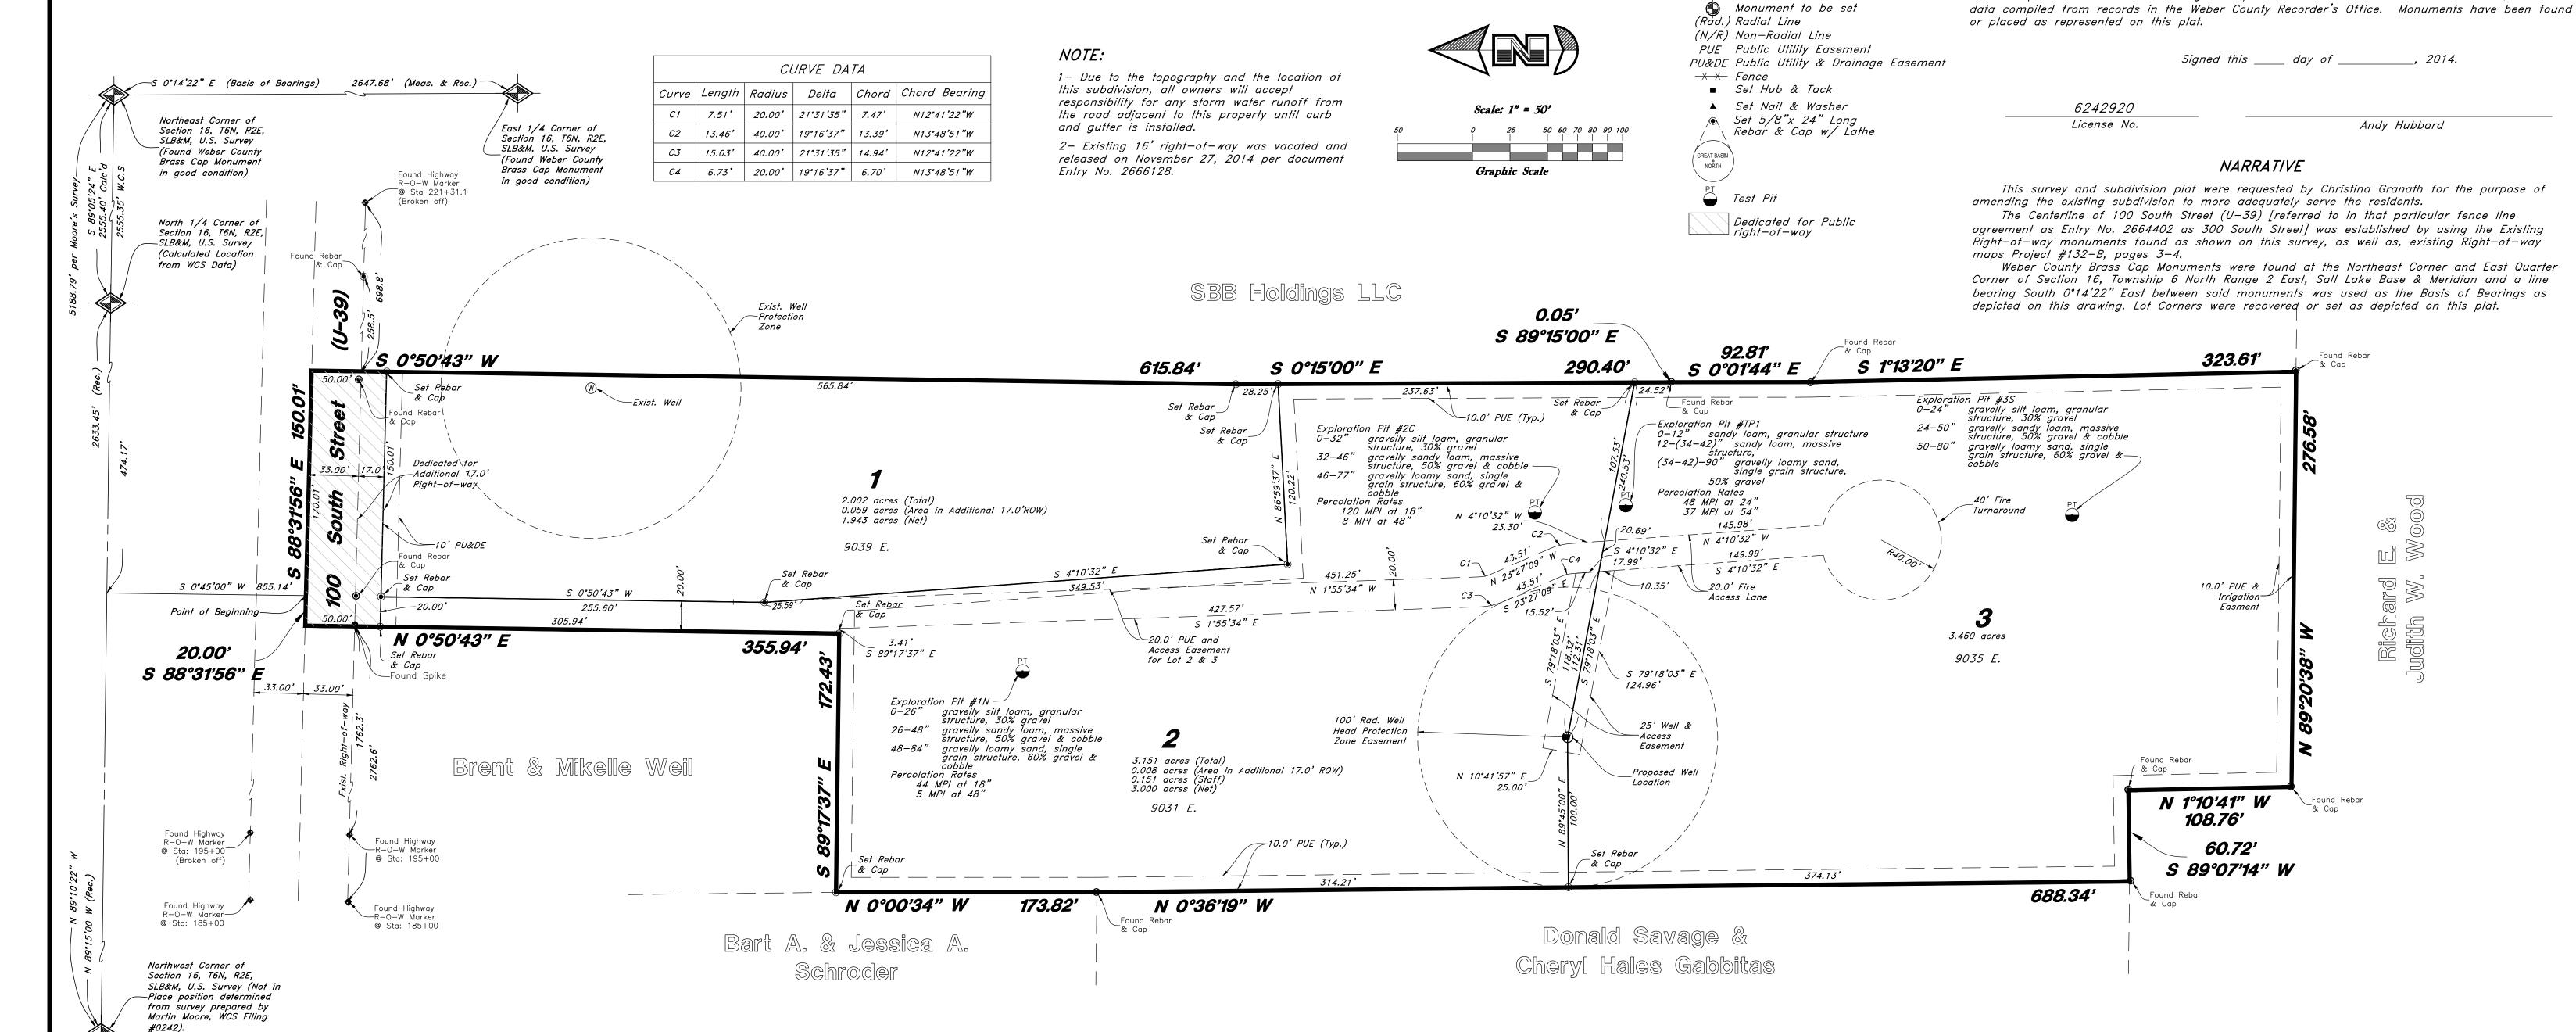

AGRICULTURAL STATEMENT

"Agriculture is the preferred use in the agricultural zones. Agricultural operations as specified in the Zoning Ordinance for a particular zone are permitted at any time including the operation of farm machinery and no allowed agricultural use shall be subject to restriction on the basis that it interferes with activities of future residence of this subdivision." (Amd. Ord. #3-82, January 26, 1982; Ord. #2002-3, March 5, 2002)

DEVELOPER INFORMATION

Cassidy and Loni Verhaal 9029 E. 100 S. Huntsville, UT 84317 (801) 648-8895 (Cassidy) (801) 668-2910 (Loni)

> Christina Granath 9039 E. 100 S. Huntsville, UT 84317 (801) 745-7455



WEBER COUNTY PLANNING COMMISSION APPROVAL

This is to certify that this subdivision plat was duly approved by the Weber County Planning Commission. Signed this day of

Chairman, Weber County Planning Comission

WEBER COUNTY ENGINEER

I hereby certify that the required public improvement standards and drawings for this subdivision conform with County standards and the amount of the financial quarantee is sufficient for the installation of these improvements.

Weber County Engineer

BOUNDARY DESCRIPTION

A Part of the Northwest Quarter of Section 16, Township 6 North, Range 2 East, Salt Lake Base and Meridian, U.S. Survey, Weber County Utah

Beginning at a point on the Center line 100 South Street (U-39) as monumented, said point being 2555.40 feet North 89°05'24" West along the Section line to the North Quarter Corner of said Section 16, and 474.17 feet North 89°15'00" West along the Section line, and 855.14 feet South 0°45'00" West from the Northeast Corner of said Section 16, and running thence South 88°31'56" East 150.01 feet along said Center line of 100 South Street; thence South 0°50'43" West 615.84 feet to and along an existing fence line; thence Southerly nine (9) courses along said existing fence line as follows: (1) South 0°15'00" East 290.40 feet; (2) South 89°15'00" East 0.05 feet; (3) South 0°01'44" East 92.81 feet; (4) South 1°13'20" East 323.61 feet; (5) North 89°20'38" West 276.58 feet; (6) North 1°10'41" West 108.76 feet; (7) South 89°07'14" West 60.72 feet; (8) North 0°36'19" West 688.34 feet; and (9) North 0°00'34" West 173.82 feet; thence South 89°17'37" East 172.43 feet; thence North 0°50'43" East 355.94 feet to said Center line of 100 South Street; thence South 88°31'56" East 20.00 feet to the point of beginning.

Contains: 8.741 acres

WEBER COUNTY COMMISSION ACCEPTANCE

This is to certify that this subdivision plat, the dedication of streets and other public ways and financial guarantee of public improvements associated with this subdivision, thereon are hereby approved and accepted by the commissioners of Weber County, Utah. Sianed this day of . 2014.

Chairman, Weber County Comission

ACKNOWLEDGMENT

Legend

State of Utah County of Weber { ss

, 2014, personally appeared before me, the undersigned Notary Public, the signers of the above Owner's Dedication, two, in number, who duly acknowledged to me they signed it freely and voluntarily and for the purposes therein mentioned.

Residing At: A Notary Public commissioned in Utah

WEBER COUNTY ATTORNEY

documents associated with this subdivision plat, and

Weber County Attorney

Ordinance applicable thereto and now in force and

in my opinion they conform with the County

I have examined the financial guarantee and other

Print Name

, 2014.

Commission Expires:

Signed this

WEBER COUNTY SURVEYOR

I hereby certify that the Weber County Surveyor's Office has reviewed this plat for mathematical correctness, section corner data, and for harmony with lines and monument on record in County Offices. The approval of this plat by the Weber County Surveyor does not relieve the licensed Land Surveyor who executed this plat from the responsibilities and/or liabilities associated therewith.

, 2014. Signed this day of

Weber County Surveyor

OWNER'S DEDICATION

We, the undersigned owners of the hereon described tract of land, hereby set apart and subdivide the same into Lots and Streets as shown on this plat, and name said tract Verhaal / Granath Subdivision and hereby dedicate a 20.0 foot Access and Public Utility Easement in favor of Lots 2 and 3, the same to be used for the purpose of installation, maintenance, and operation of such improvements as necessary to facilitate unobstructed access to said Lots 2 and 3 as well as public utility service lines, as may be authorized by Weber County, and do hereby dedicate to public use all those parts or portions of said tract of land designated as streets, the same to be used as public thoroughfares, and also to dedicate, grant and convey to Weber County, Utah, those certain strips as easements for public utility and drainage purposes as shown hereon, the same to be used for the installation, maintenance, and operation of public utility service lines and drainage, as may be authorized by Weber County.

SURVEYOR'S CERTIFICATE

the Professional Engineers and Land Surveyors Licensing Act. I also certify that I have completed a survey of the property described hereon In accordance with Section 17-23-17 and that I have

verified all measurements shown hereon this plat of Verhaal / Granath Subdivision in Weber County, Utah and that it has been correctly drawn to the designated scale and is a true and correct representation of the following description of lands included in said subdivision, based on

I, Andy Hubbard, do hereby certify that I am a Registered Professional Land Surveyor in the State of Utah, and that I hold Certificate No. 6242920 in accordance with Title 58, Chapter 22, of

by weber		2014	
ned this	day of	, 2014.	

I hereby certify that the soils, percolation rates,
and site conditions for this subdivision have been
investigate by this office and are approved for on-site
wastewater disposal systems.

Cassidy and Loni Verhaal

WEBER-MORGAN HEALTH DEPARTMENT

				vision have been
investigai	e by thi	s office a	nd are	approved for on-s
wastewate	er dispos	al system	s.	
		day of		. <i>2014</i> .

Weber County Surveyor

,	Z/1//// /10:
n-site	FILED FOR RECORD AN
	RECORDED, AT
	IN BOOK OF OFFICIA
	RECORDS, PAGE RECORDS
	FOR
	WEBER COUNTY RECORDER
	BY:
	DEPUTY

WEBER COUNTY RECORDER

FEE PAID

Christina R. Granath

13N748 - Granath