

# BUFFALO RUN ACRES SUBDIVISION

## A CONNECTIVITY INCENTIVISED SUBDIVISION

### LOCATED IN THE SOUTHEAST QUARTER OF SECTION 29, TOWNSHIP 6 NORTH, RANGE 2 WEST, SALT LAKE BASE AND MERIDIAN, WEBER COUNTY, UTAH

#### FEBRUARY 2022

#### VICINITY MAP

NOT TO SCALE



#### LEGEND

- WEBER COUNTY MONUMENT AS NOTED
- SET 24" REBAR AND CAP MARKED GARDNER ENGINEERING
- SUBDIVISION BOUNDARY
- LOT LINE
- ADJACENT PARCEL
- SECTION LINE
- PUBLIC UTILITY EASEMENT
- EXISTING FENCE LINE
- DETENTION POND EASEMENT


#### BOUNDARY DESCRIPTION

A PART OF THE SOUTHEAST QUARTER OF SECTION 29, TOWNSHIP 6 NORTH, RANGE 2 WEST, OF THE SALT LAKE BASE AND MERIDIAN BEGINNING AT A POINT BEING LOCATED SOUTH 00°40'10" WEST 766.47 FEET ALONG THE WEST LINE OF SAID SOUTHEAST QUARTER AND NORTH 90°00'00" EAST 40.00 FEET FROM THE NORTHWEST CORNER OF SAID SOUTHEAST QUARTER; RUNNING THENCE SOUTH 89°19'49" EAST 312.37 FEET; THENCE NORTH 00°48'07" EAST 119.79 FEET; THENCE SOUTH 89°11'53" EAST 957.73 FEET; THENCE SOUTH 00°51'40" WEST 677.86 FEET; THENCE NORTH 88°59'30" WEST 1268.12 FEET; THENCE NORTH 00°40'10" EAST 552.78 FEET TO THE POINT OF BEGINNING. CONTAINING 18.823 ACRES.

#### SURVEYOR'S CERTIFICATE

I, KLINT H. WHITNEY, DO HEREBY CERTIFY THAT I AM A LICENSED PROFESSIONAL LAND SURVEYOR IN THE STATE OF UTAH AND THAT I HOLD CERTIFICATE NO. 8227228 IN ACCORDANCE WITH TITLE 58, CHAPTER 22, OF THE PROFESSIONAL ENGINEERS AND LAND SURVEYORS ACT; I FURTHER CERTIFY THAT BY AUTHORITY OF THE OWNERS I HAVE COMPLETED A SURVEY OF THE PROPERTY AS SHOWN AND DESCRIBED ON THIS PLAT, AND HAVE SUBDIVIDED SAID PROPERTY INTO LOTS AND STREETS, TOGETHER WITH EASEMENTS, HEREAFTER TO BE KNOWN AS BUFFALO RUN ACRES SUBDIVISION IN ACCORDANCE WITH SECTION 17-23-17 AND HAVE VERIFIED ALL MEASUREMENTS; THAT THE REFERENCE MONUMENTS SHOWN HEREON ARE LOCATED AS INDICATED AND ARE SUFFICIENT TO RETRACE OR REESTABLISH THIS SURVEY; THAT ALL LOTS MEET THE REQUIREMENTS OF THE LAND USE CODE; AND THAT THE INFORMATION SHOWN HEREIN IS SUFFICIENT TO ACCURATELY ESTABLISH THE LATERAL BOUNDARIES OF THE HEREIN DESCRIBED TRACT OF REAL PROPERTY.

SIGNED THIS \_\_\_\_\_ DAY OF \_\_\_\_\_, 2022.

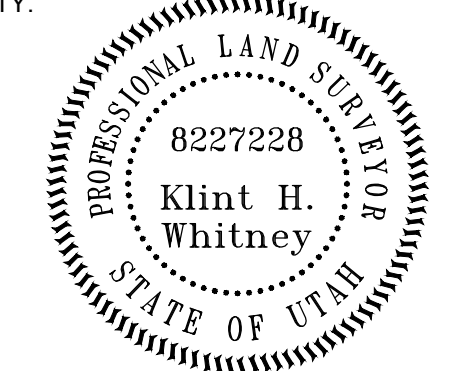

KLINT H. WHITNEY, PLS NO. 8227228

#### OWNER'S DEDICATION

I, THE UNDERSIGNED OWNER OF THE HEREON DESCRIBED TRACT OF LAND, HEREBY SET APART AND SUBDIVIDE THE SAME INTO LOTS, PARCELS AND STREETS AS SHOWN ON THIS PLAT AND NAME SAID TRACT:

#### BUFFALO RUN ACRES SUBDIVISION

AND HEREBY DEDICATE, GRANT AND CONVEY TO WEBER COUNTY, UTAH ALL THOSE PARTS OR PORTIONS OF SAID TRACT OF LAND DESIGNATED AS STREETS. THE SAME TO BE USED AS PUBLIC THOROUGHFARES FOREVER, AND ALSO GRANT AND DEDICATE A PERPETUAL EASEMENT OVER, UPON AND UNDER THE LANDS DESIGNATED ON THE PLAT AS PUBLIC UTILITY, THE SAME TO BE USED FOR THE INSTALLATION, MAINTENANCE AND OPERATION OF PUBLIC UTILITY SERVICE LINES, STORM DRAINAGE FACILITIES OR FOR THE PERPETUAL PRESERVATION OF WATER DRAINAGE CHANNELS IN THEIR NATURAL STATE WHICHEVER IS APPLICABLE AS MAY BE AUTHORIZED BY WEBER COUNTY, UTAH, WITH NO BUILDINGS OR STRUCTURES BEING ERRECTED WITHIN SUCH EASEMENTS AND GRANT, DEDICATE AND CONVEY TO THE HOMEOWNERS ASSOCIATION LAND DESIGNATED AS DETENTION POND EASEMENT FOR STORM WATER DETENTION AND FOR THE MAINTENANCE AND OPERATION OF STORM DRAINAGE FACILITIES.

SIGNED THIS \_\_\_\_ DAY OF \_\_\_\_\_, 2022.

BY: JAMES MARZIALE,  
A.K.A. JAMES R MARZIALE JR.

BY: STEPHANIE MARZIALE  
A.K.A. STEPHANIE H MARZIALE

BY: FERRIN JENKINS

#### ACKNOWLEDGEMENT

STATE OF UTAH )  
COUNTY OF WEBER )

On this \_\_\_\_\_ day of \_\_\_\_\_, 2022, before me \_\_\_\_\_, A Notary Public, personally appeared JAMES MARZIALE, also known as JAMES R MARZIALE JR., Proved on the basis of satisfactory evidence to be the person(s) whose name(s) (is/are) subscribed to this instrument, and acknowledged (he/she/they) executed the same. Witness my hand and official seal.

STAMP

NOTARY PUBLIC  
ACKNOWLEDGEMENT

STATE OF UTAH )  
COUNTY OF WEBER )

On this \_\_\_\_\_ day of \_\_\_\_\_, 2022, before me \_\_\_\_\_, A Notary Public, personally appeared STEPHANIE MARZIALE, also known as STEPHANIE H MARZIALE, Proved on the basis of satisfactory evidence to be the person(s) whose name(s) (is/are) subscribed to this instrument, and acknowledged (he/she/they) executed the same. Witness my hand and official seal.

STAMP

NOTARY PUBLIC  
ACKNOWLEDGEMENT

STATE OF UTAH )  
COUNTY OF WEBER )

On this \_\_\_\_\_ day of \_\_\_\_\_, 2022, before me \_\_\_\_\_, A Notary Public, personally appeared FERRIN JENKINS, Proved on the basis of satisfactory evidence to be the person(s) whose name(s) (is/are) subscribed to this instrument, and acknowledged (he/she/they) executed the same. Witness my hand and official seal.

STAMP

NOTARY PUBLIC

DEVELOPER:  
JAMES MARZIALE  
2360 SOUTH 4700 WEST  
TAYLOR, UTAH  
801-

S1  
1

COUNTY RECORDER

ENTRY NO. \_\_\_\_\_ FEE PAID \_\_\_\_\_

FILED FOR AND RECORDED \_\_\_\_\_

AT \_\_\_\_\_ IN BOOK \_\_\_\_\_ OF OFFICIAL

RECORDS, PAGE \_\_\_\_\_ RECORDED

FOR \_\_\_\_\_

COUNTY RECORDER

BY: \_\_\_\_\_



CURVE #	LENGTH	RADIUS	DELTA	CHORD BEARING	CHORD LENGTH
C1	78.30	210.00	21°21'44"	S79° 21' 20"E	77.84
C2	78.30	210.00	21°21'43"	S79° 21' 20"E	77.84
C3	98.01	200.51	28°00'16"	N75° 57' 40"E	97.03
C4	106.61	210.52	29°00'56"	N76° 27' 59"E	105.47
C5	65.99	177.00	21°21'44"	S79° 21' 20"E	65.61
C6	90.60	243.00	21°21'43"	S79° 21' 20"E	90.08
C7	114.13	233.51	28°00'16"	N75° 57' 40"E	113.00
C8	89.90	177.52	29°00'56"	N76° 27' 59"E	88.94
C9	90.60	243.00	21°21'44"	S79° 21' 20"E	90.08
C10	65.99	177.00	21°21'43"	S79° 21' 20"E	65.61
C11	123.32	243.52	29°00'56"	S76° 27' 59"W	122.01
C12	81.88	167.51	28°00'16"	S75° 57' 40"W	81.06
C15	16.52	177.00	5°20'51"	S71° 20' 53"E	16.51
C16	49.47	177.00	16°00'53"	S82° 01' 45"E	49.31
C17	20.49	243.52	4°49'17"	N64° 22' 10"E	20.49
C18	102.83	243.52	24°11'39"	N78° 52' 38"E	102.07
C19	7.93	177.52	2°33'39"	N63° 14' 21"E	7.93
C20	81.96	177.52	26°27'16"	N77° 44' 49"E	81.24
C21	25.32	177.00	8°11'51"	S85° 56' 16"E	25.30

#### NOTES

- ZONE A-1 CURRENT YARD SETBACKS: FRONT 30', SIDE 10' WITH TOTAL WIDTH OF 2 SIDE YARDS NOT LESS THAN 24', REAR 30'
- SUBJECT PROPERTY FALLS WITHIN FEMA FLOOD ZONE "X" - AREAS DETERMINED TO BE OUTSIDE THE 0.2% ANNUAL CHANCE FLOODPLAIN PER FEMA MAP NO. 49057C0425E WITH AN EFFECTIVE DATE OF DECEMBER 16, 2005.

AGRICULTURAL NOTE:  
AGRICULTURE IS THE PREFERRED USE IN THE AGRICULTURE ZONES. AGRICULTURE OPERATIONS AS SPECIFIED IN THE ZONING ORDINANCE FOR A PARTICULAR ZONE ARE PERMITTED AT ANY TIME INCLUDING THE OPERATION OF FARM MACHINERY AND NO ALLOWED AGRICULTURE USE SHALL BE SUBJECT TO RESTRICTION ON THAT IT INTERFERES WITH ACTIVITIES OF FUTURE RESIDENTS OF THIS SUBDIVISION.

- SUBJECT PROPERTY SHALL ABIDE WITH THE EXPERIMENTAL WASTEWATER DISPOSAL SYSTEMS DEED COVENANT AND RESTRICTION TO RUN WITH THE LAND RECORDED APRIL 30, 1996 AS ENTRY NO. 1403160 IN BOOK 1804 AT PAGE 698 OF OFFICIAL RECORDS.


#### NARRATIVE

THE PURPOSE OF THIS SURVEY WAS TO CREATE A FOURTEEN LOT SUBDIVISION ON THE PROPERTY AS SHOWN AND DESCRIBED HEREON. THE SURVEY WAS ORDERED BY JAMES MARZIALE. THE CONTROL USED TO ESTABLISH THE BOUNDARY WAS THE EXISTING WEBER COUNTY SURVEY MONUMENTATION SURROUNDING SECTION 29, TOWNSHIP 6 NORTH, RANGE 2 WEST OF THE SALT LAKE BASE AND MERIDIAN AS SHOWN AND NOTED HEREON. THE BASIS OF BEARING IS THE WEST LINE OF THE SOUTHEAST QUARTER OF SAID SECTION 29, WHICH BEARS SOUTH 00°40'10" WEST WEBER COUNTY, UTAH NORTH, NAD 83 STATE PLANE GRID BEARING. THE RIGHT-OF-WAY OF 4700 STREET WAS ESTABLISHED BY HONORING THE PROJECTED RIGHT-OF-WAY DEDICATION OF THE OLSEN ESTATES SUBDIVISION AND THE NELSON ESTATES SUBDIVISION. WARRANTY DEED RECORDED AS ENTRY NUMBER 3051635 AND 2986547 ALONG WITH DEEDS OF ADJOINING PROPERTIES WERE USED TO DETERMINE BOUNDARY LOCATION.

#### TAYLOR WEST WEBER WATER DISTRICT

APPROVED BY TAYLOR WEST WEBER IMPROVEMENT DISTRICT  
THE \_\_\_\_\_ DAY OF \_\_\_\_\_, 2022.

OFFICIAL / REPRESENTIVE OF TAYLOR WEST WEBER WATER

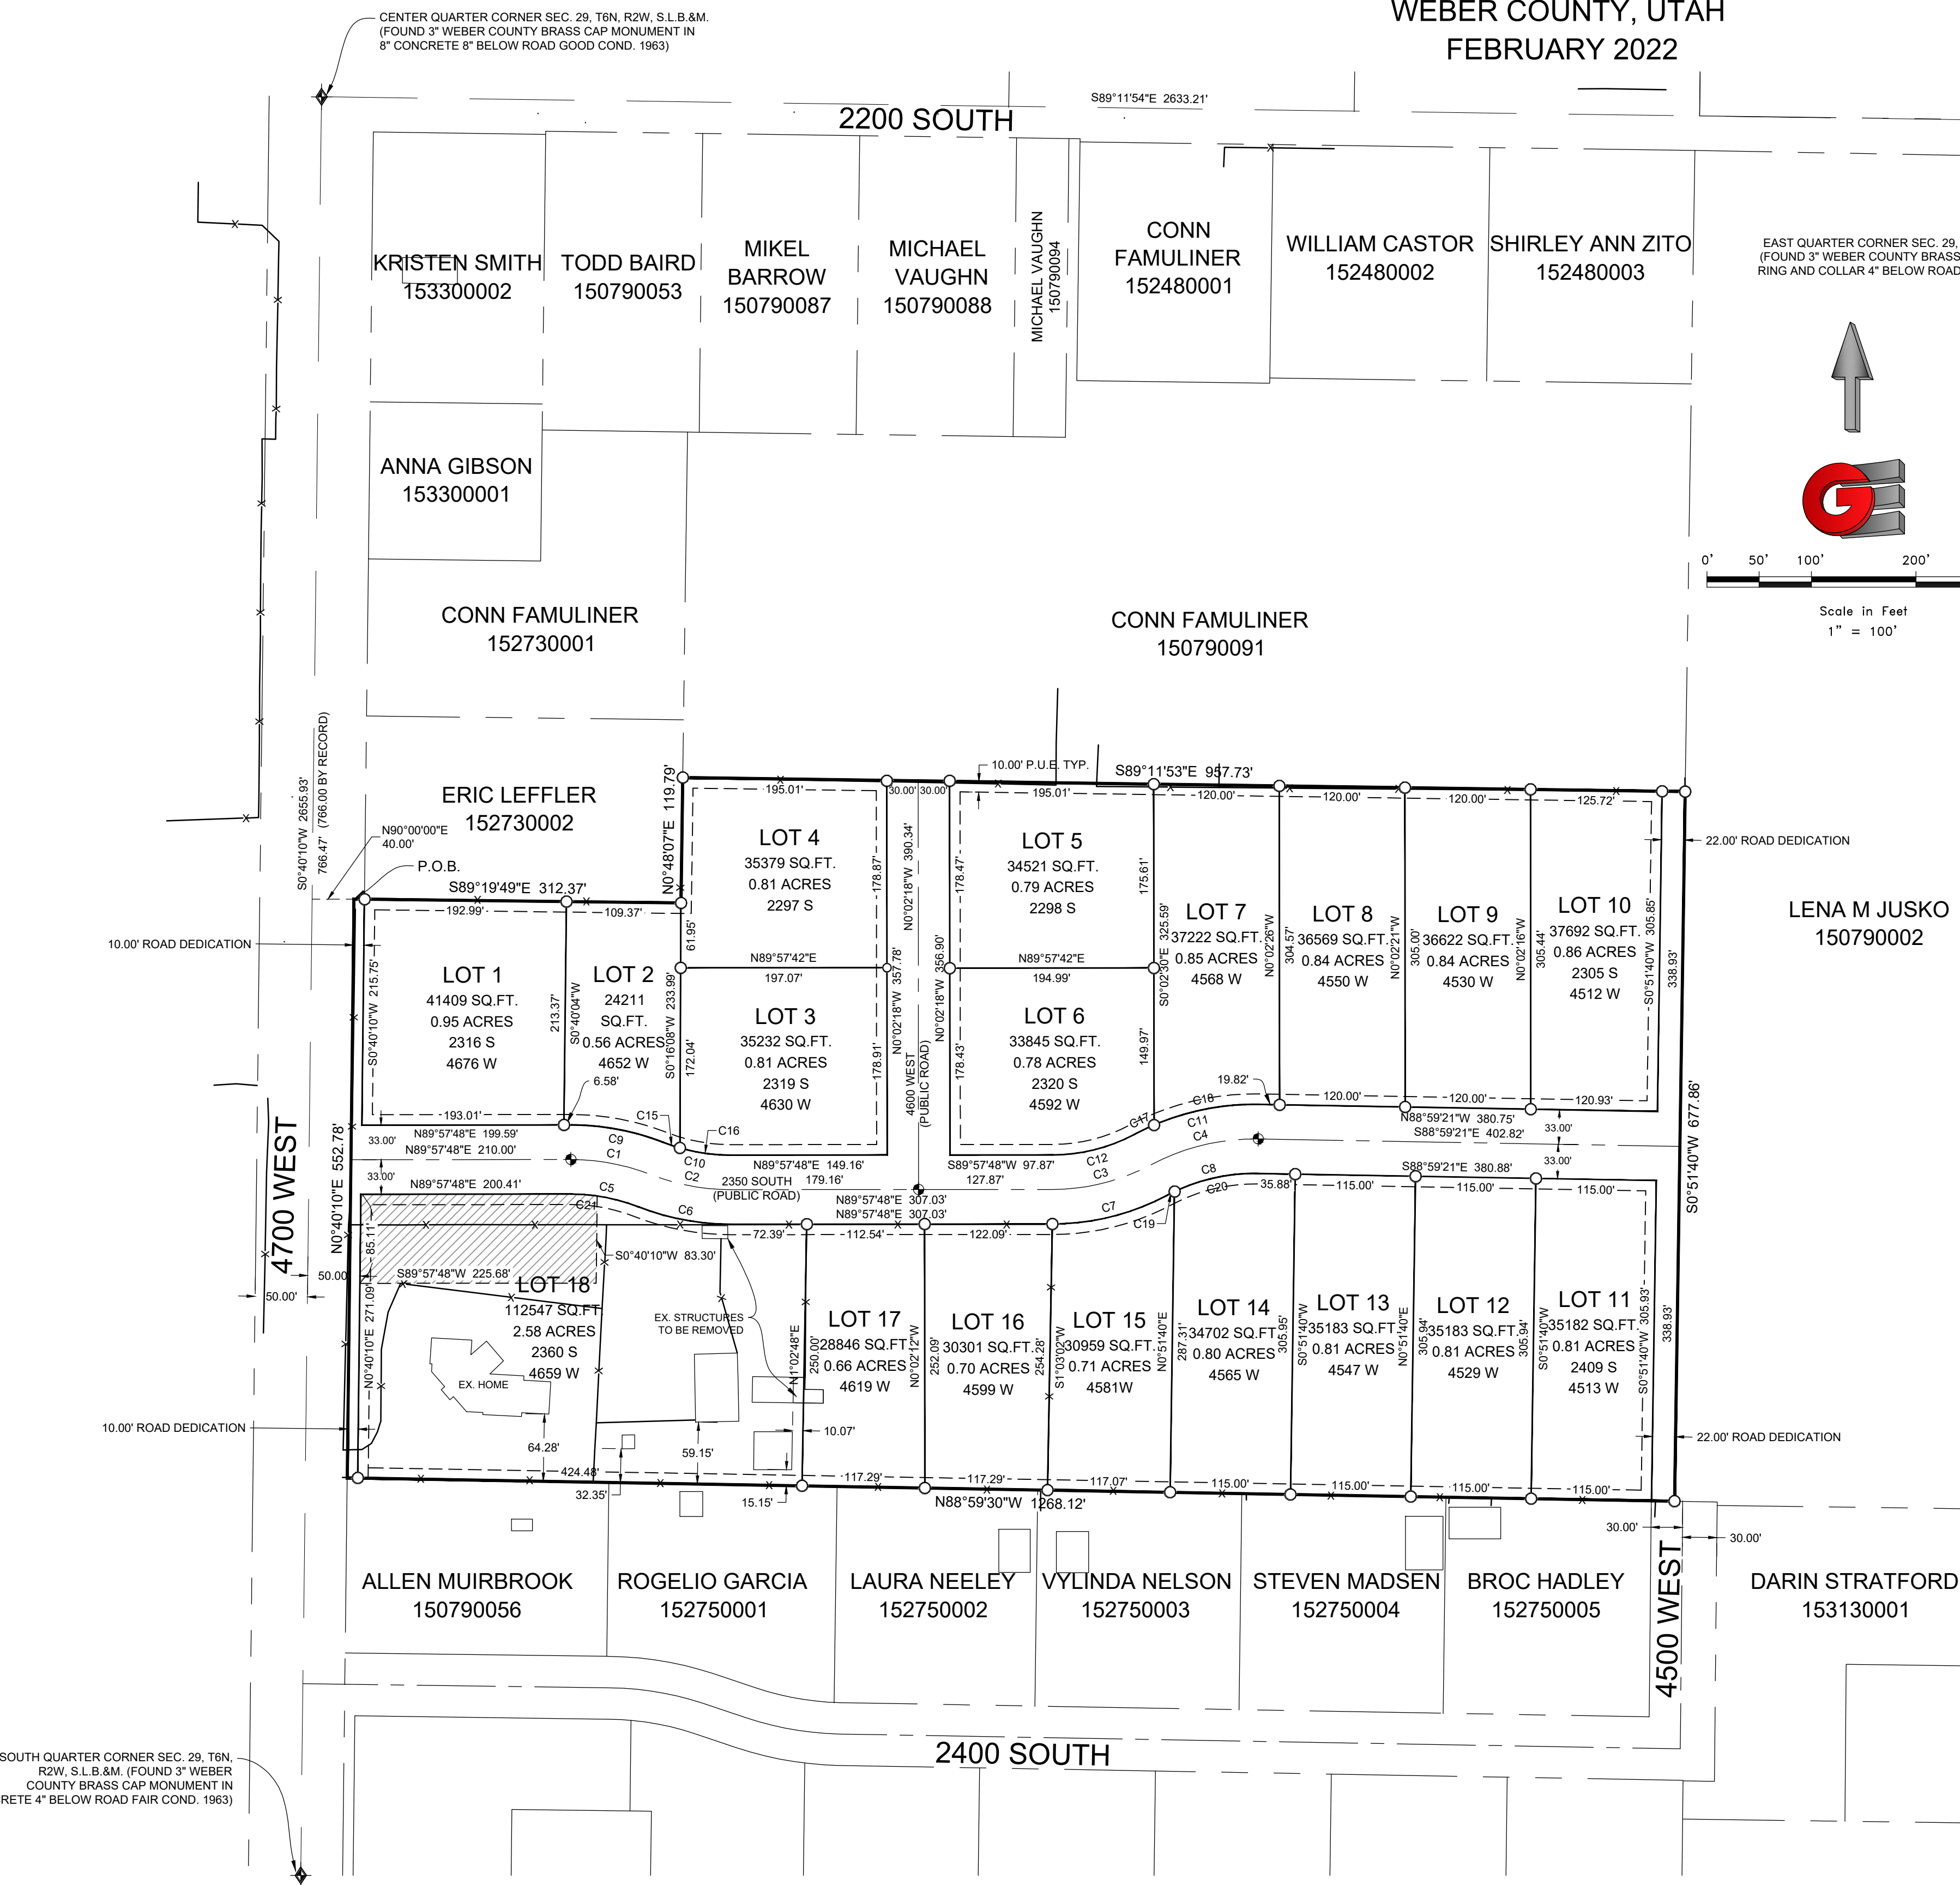

<p><b>WEBER COUNTY SURVEYOR</b></p> <p>I HEREBY CERTIFY THAT THE WEBER COUNTY SURVEYOR'S OFFICE HAS REVIEWED THIS PLAT AND ALL CONDITIONS FOR APPROVAL BY THIS OFFICE HAVE BEEN SATISFIED. THE APPROVAL OF THIS PLAT BY THE WEBER COUNTY SURVEYOR DOES NOT RELIEVE THE LICENSED LAND SURVEYOR WHO EXECUTED THIS PLAT FROM THE RESPONSIBILITIES AND/OR LIABILITIES ASSOCIATED THEREWITH.</p> <p>SIGNED THIS _____ DAY OF _____, 2022.</p> <p>_____ COUNTY SURVEYOR</p> <p>RECORD OF SURVEY # _____</p>	<p><b>WEBER COUNTY ATTORNEY</b></p> <p>I HAVE EXAMINED THE FINANCIAL GUARANTEE AND OTHER DOCUMENTS ASSOCIATED WITH THIS SUBDIVISION PLAT AND IN MY OPINION THEY CONFORM WITH THE COUNTY ORDINANCE APPLICABLE THERETO AND NOW IN FORCE AND EFFECT.</p> <p>SIGNED THIS _____ DAY OF _____, 2022.</p> <p>_____ COUNTY ATTORNEY</p>	<p><b>WEBER COUNTY ENGINEER</b></p> <p>I HEREBY CERTIFY THAT THE REQUIRED PUBLIC IMPROVEMENT STANDARDS AND DRAWINGS FOR THIS SUBDIVISION CONFORM WITH COUNTY STANDARDS AND THE AMOUNT OF THE FINANCIAL GUARANTEE IS SUFFICIENT FOR THE INSTALLATION OF THESE IMPROVEMENTS.</p> <p>SIGNED THIS _____ DAY OF _____, 2022.</p> <p>_____ COUNTY ENGINEER</p>	<p><b>WEBER COUNTY COMMISSION ACCEPTANCE</b></p> <p>THIS IS TO CERTIFY THAT THIS SUBDIVISION PLAT, THE DEDICATION OF STREETS AND OTHER PUBLIC WAYS AND FINANCIAL GUARANTEE OF PUBLIC IMPROVEMENTS ASSOCIATED WITH THIS SUBDIVISION THEREON ARE HEREBY APPROVED AND ACCEPTED BY THE COMMISSIONERS OF WEBER COUNTY, UTAH.</p> <p>SIGNED THIS _____ DAY OF _____, 2022.</p> <p>_____ CHAIRMAN, WEBER COUNTY COMMISSION</p>	<p><b>WEBER COUNTY PLANNING COMMISSION APPROVAL</b></p> <p>THIS IS TO CERTIFY THAT THIS SUBDIVISION WAS DULY APPROVED BY THE WEBER COUNTY PLANNING COMMISSION.</p> <p>SIGNED THIS _____ DAY OF _____, 2022.</p> <p>_____ CHAIRMAN, WEBER COUNTY PLANNING COMMISSION</p>	<p><b>WEBER - MORGAN HEALTH DEPARTMENT</b></p> <p>I DO HEREBY CERTIFY THAT THE SOILS, PERCOLATION RATES, AND SITE CONDITION FOR THIS SUBDIVISION HAVE BEEN INVESTIGATED BY THIS OFFICE AND ARE APPROVED FOR ON-SITE WASTEWATER DISPOSAL SYSTEMS.</p> <p>SIGNED THIS _____ DAY OF _____, 2022.</p> <p>_____ DIRECTOR WEBER-MORGAN HEALTH DEPT.</p>
---	---	--	---	---	---

R11346 - MARZIALE, JAMES R 01 - 4700 WEST SUBDIVISION SURVEY (04/30/20) WEST SUBDIVISION.DWG