
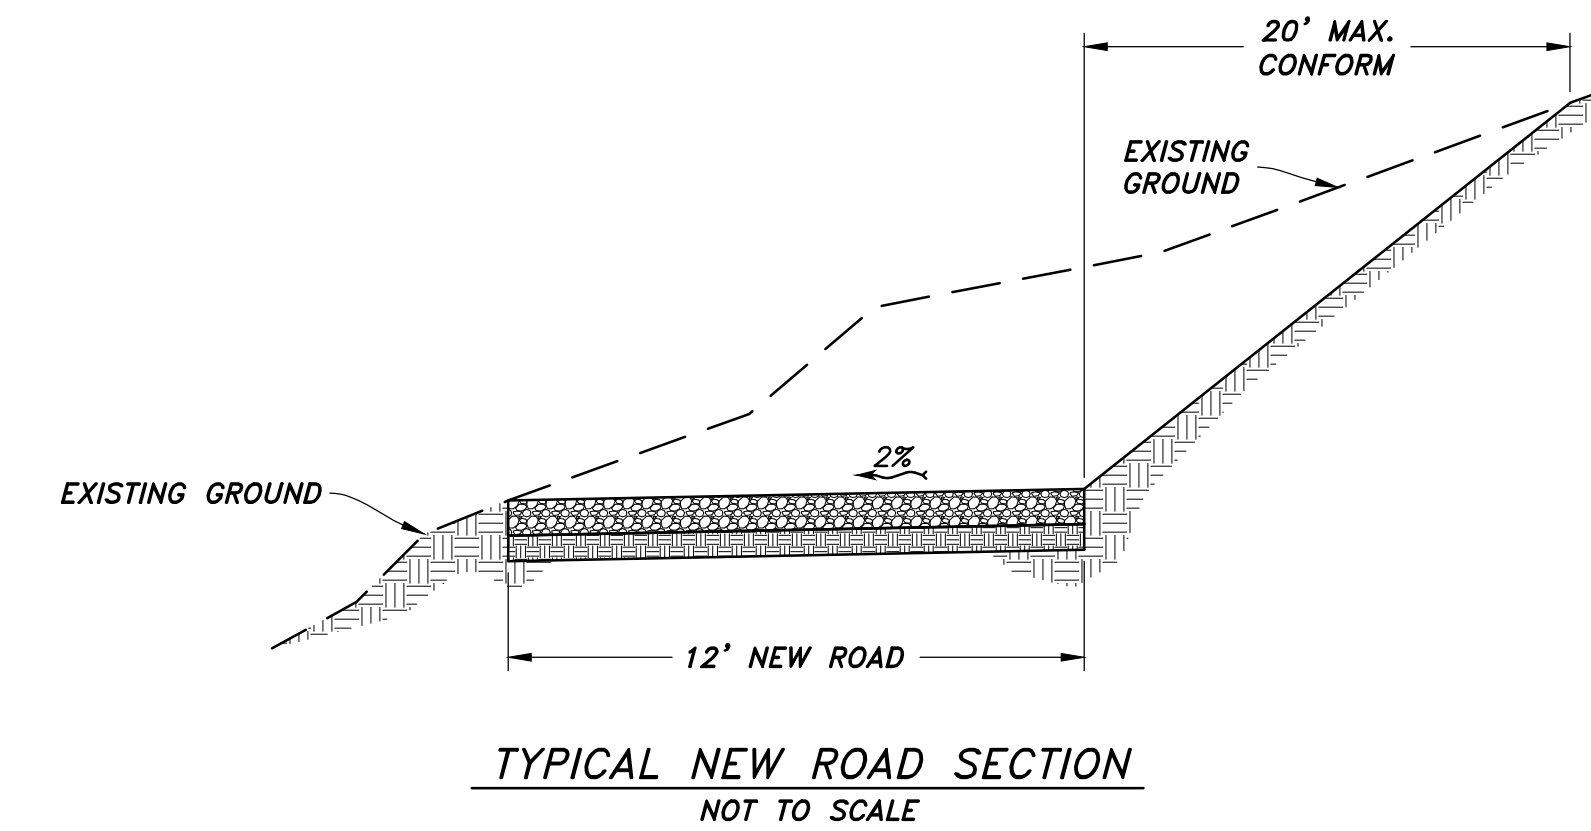




MATT TOLIVER ON-SITE PRIVATE DRIVEWAY

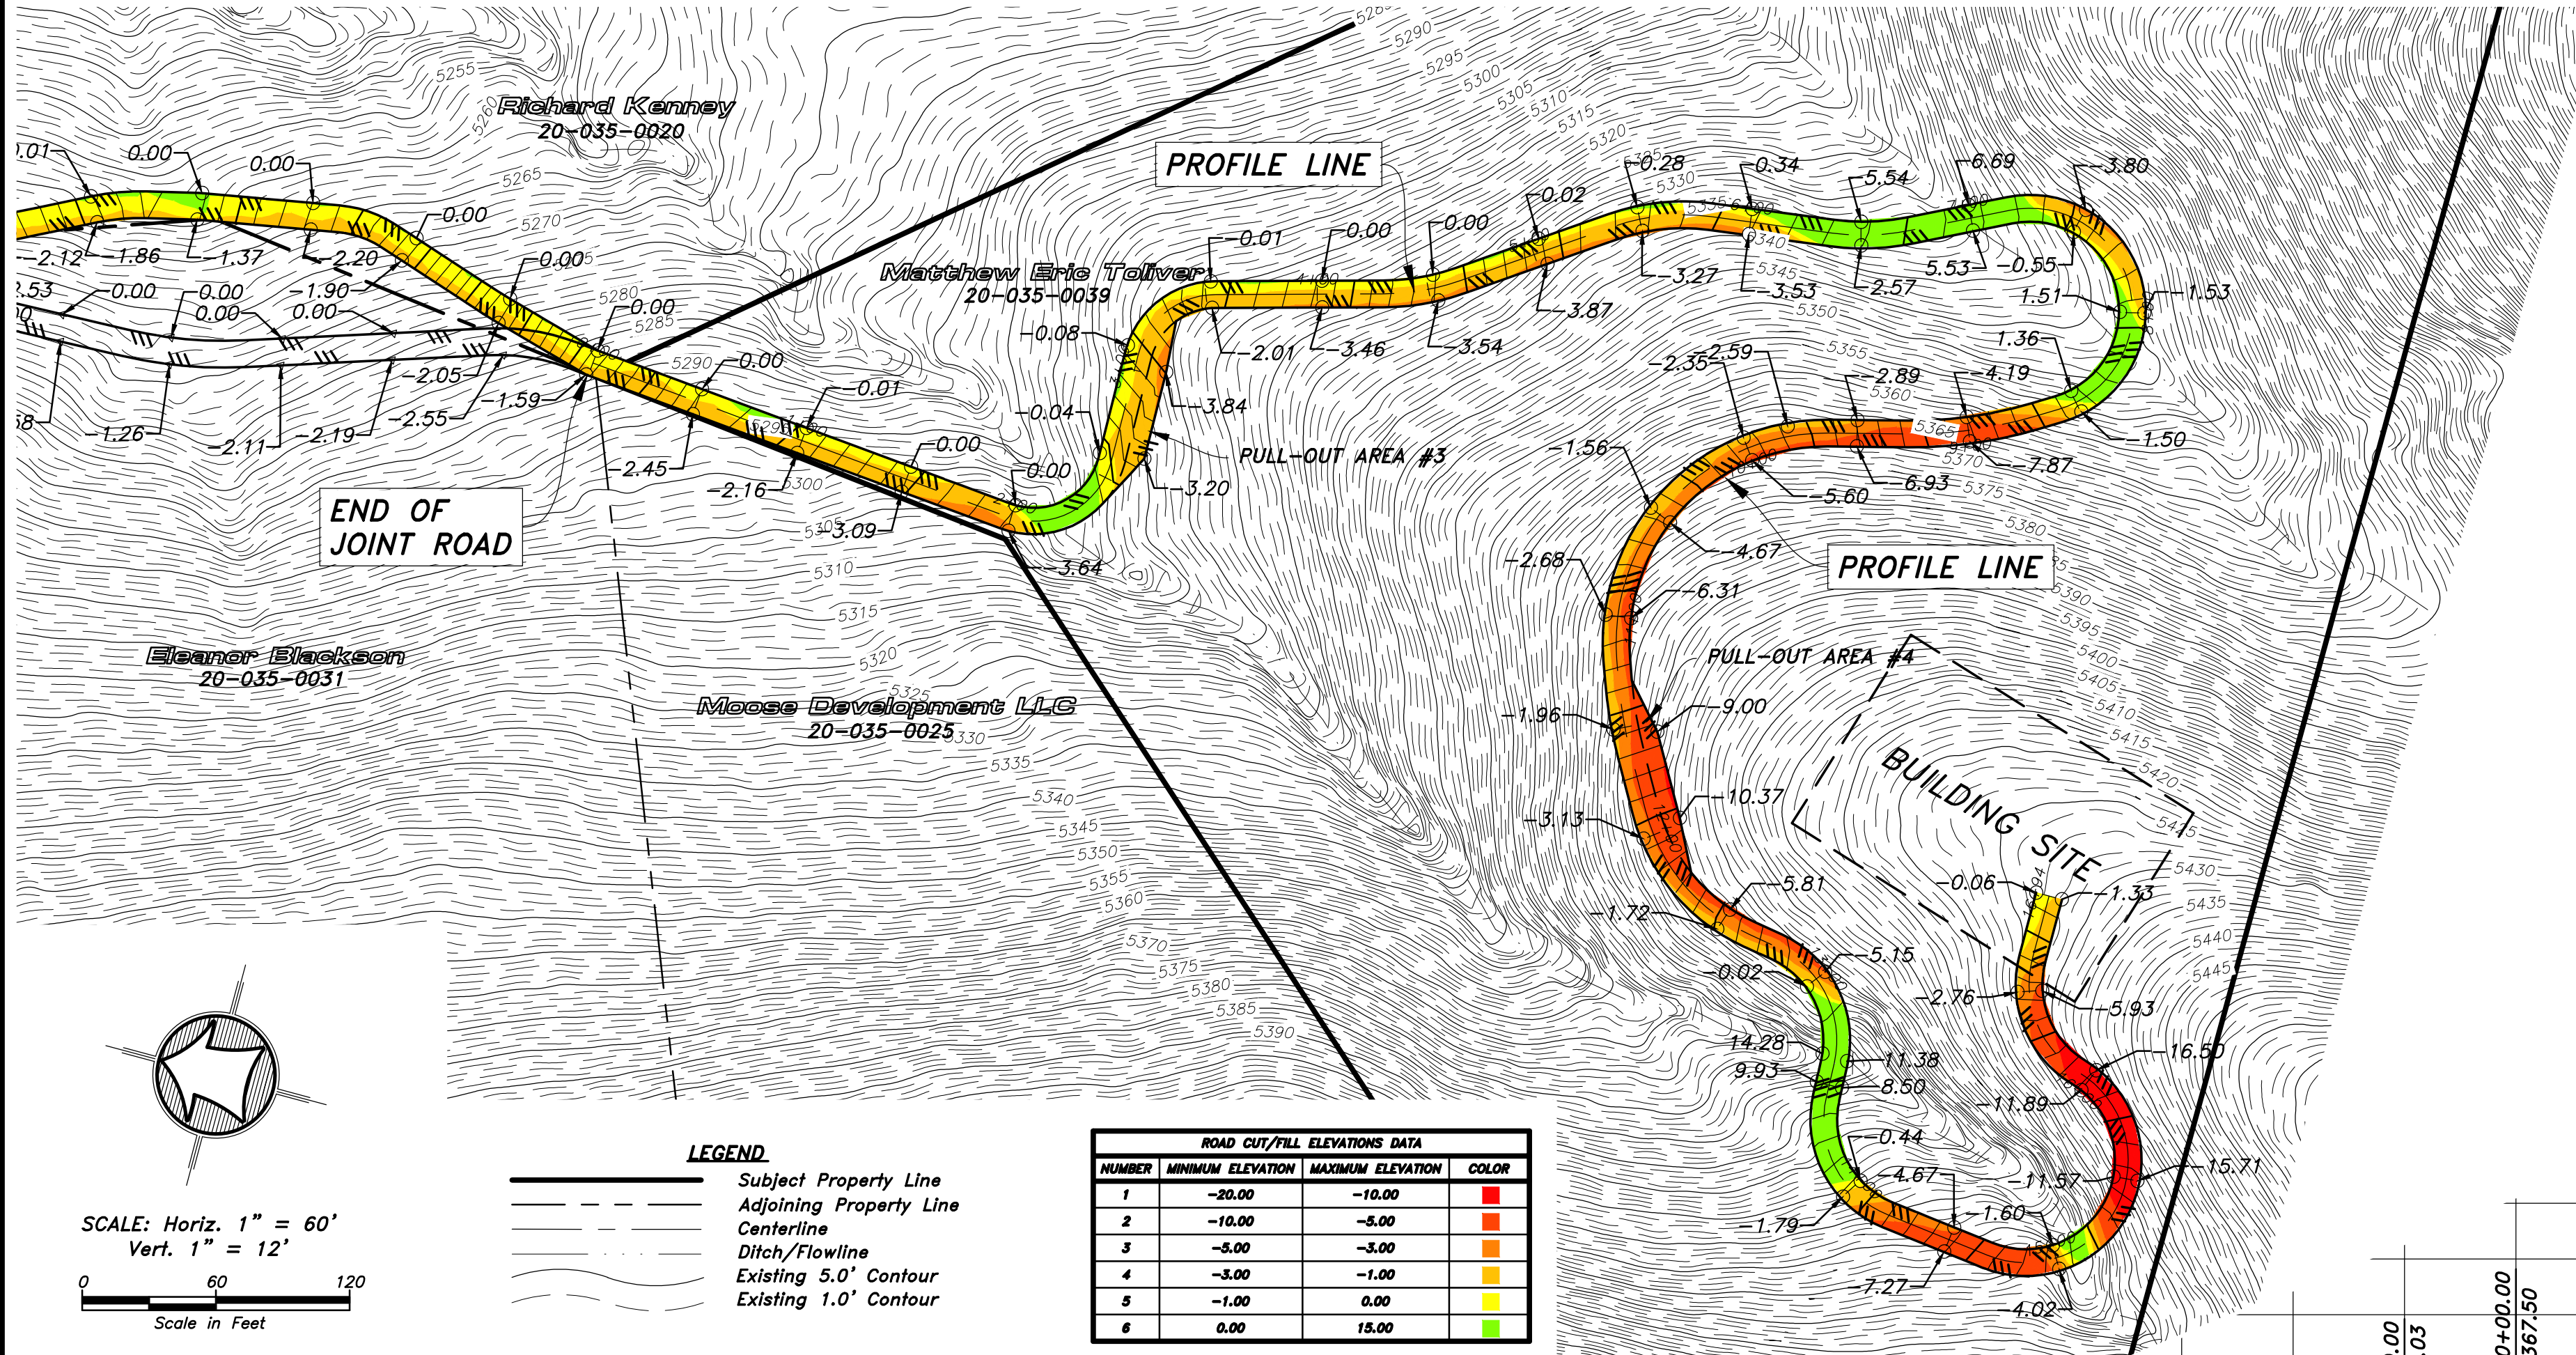

LEGEND

- Subject Property Line
- Adjoining Property Line
- Centerline
- Ditch/Flowline
- Existing 5.0' Contour
- Existing 1.0' Contour

ROAD CUT/FILL ELEVATIONS DATA			
NUMBER	MINIMUM ELEVATION	MAXIMUM ELEVATION	COLOR
1	-20.00	-10.00	Red
2	-10.00	-5.00	Orange
3	-5.00	-3.00	Yellow
4	-3.00	-1.00	Light Green
5	-1.00	0.00	Green
6	0.00	15.00	Dark Green

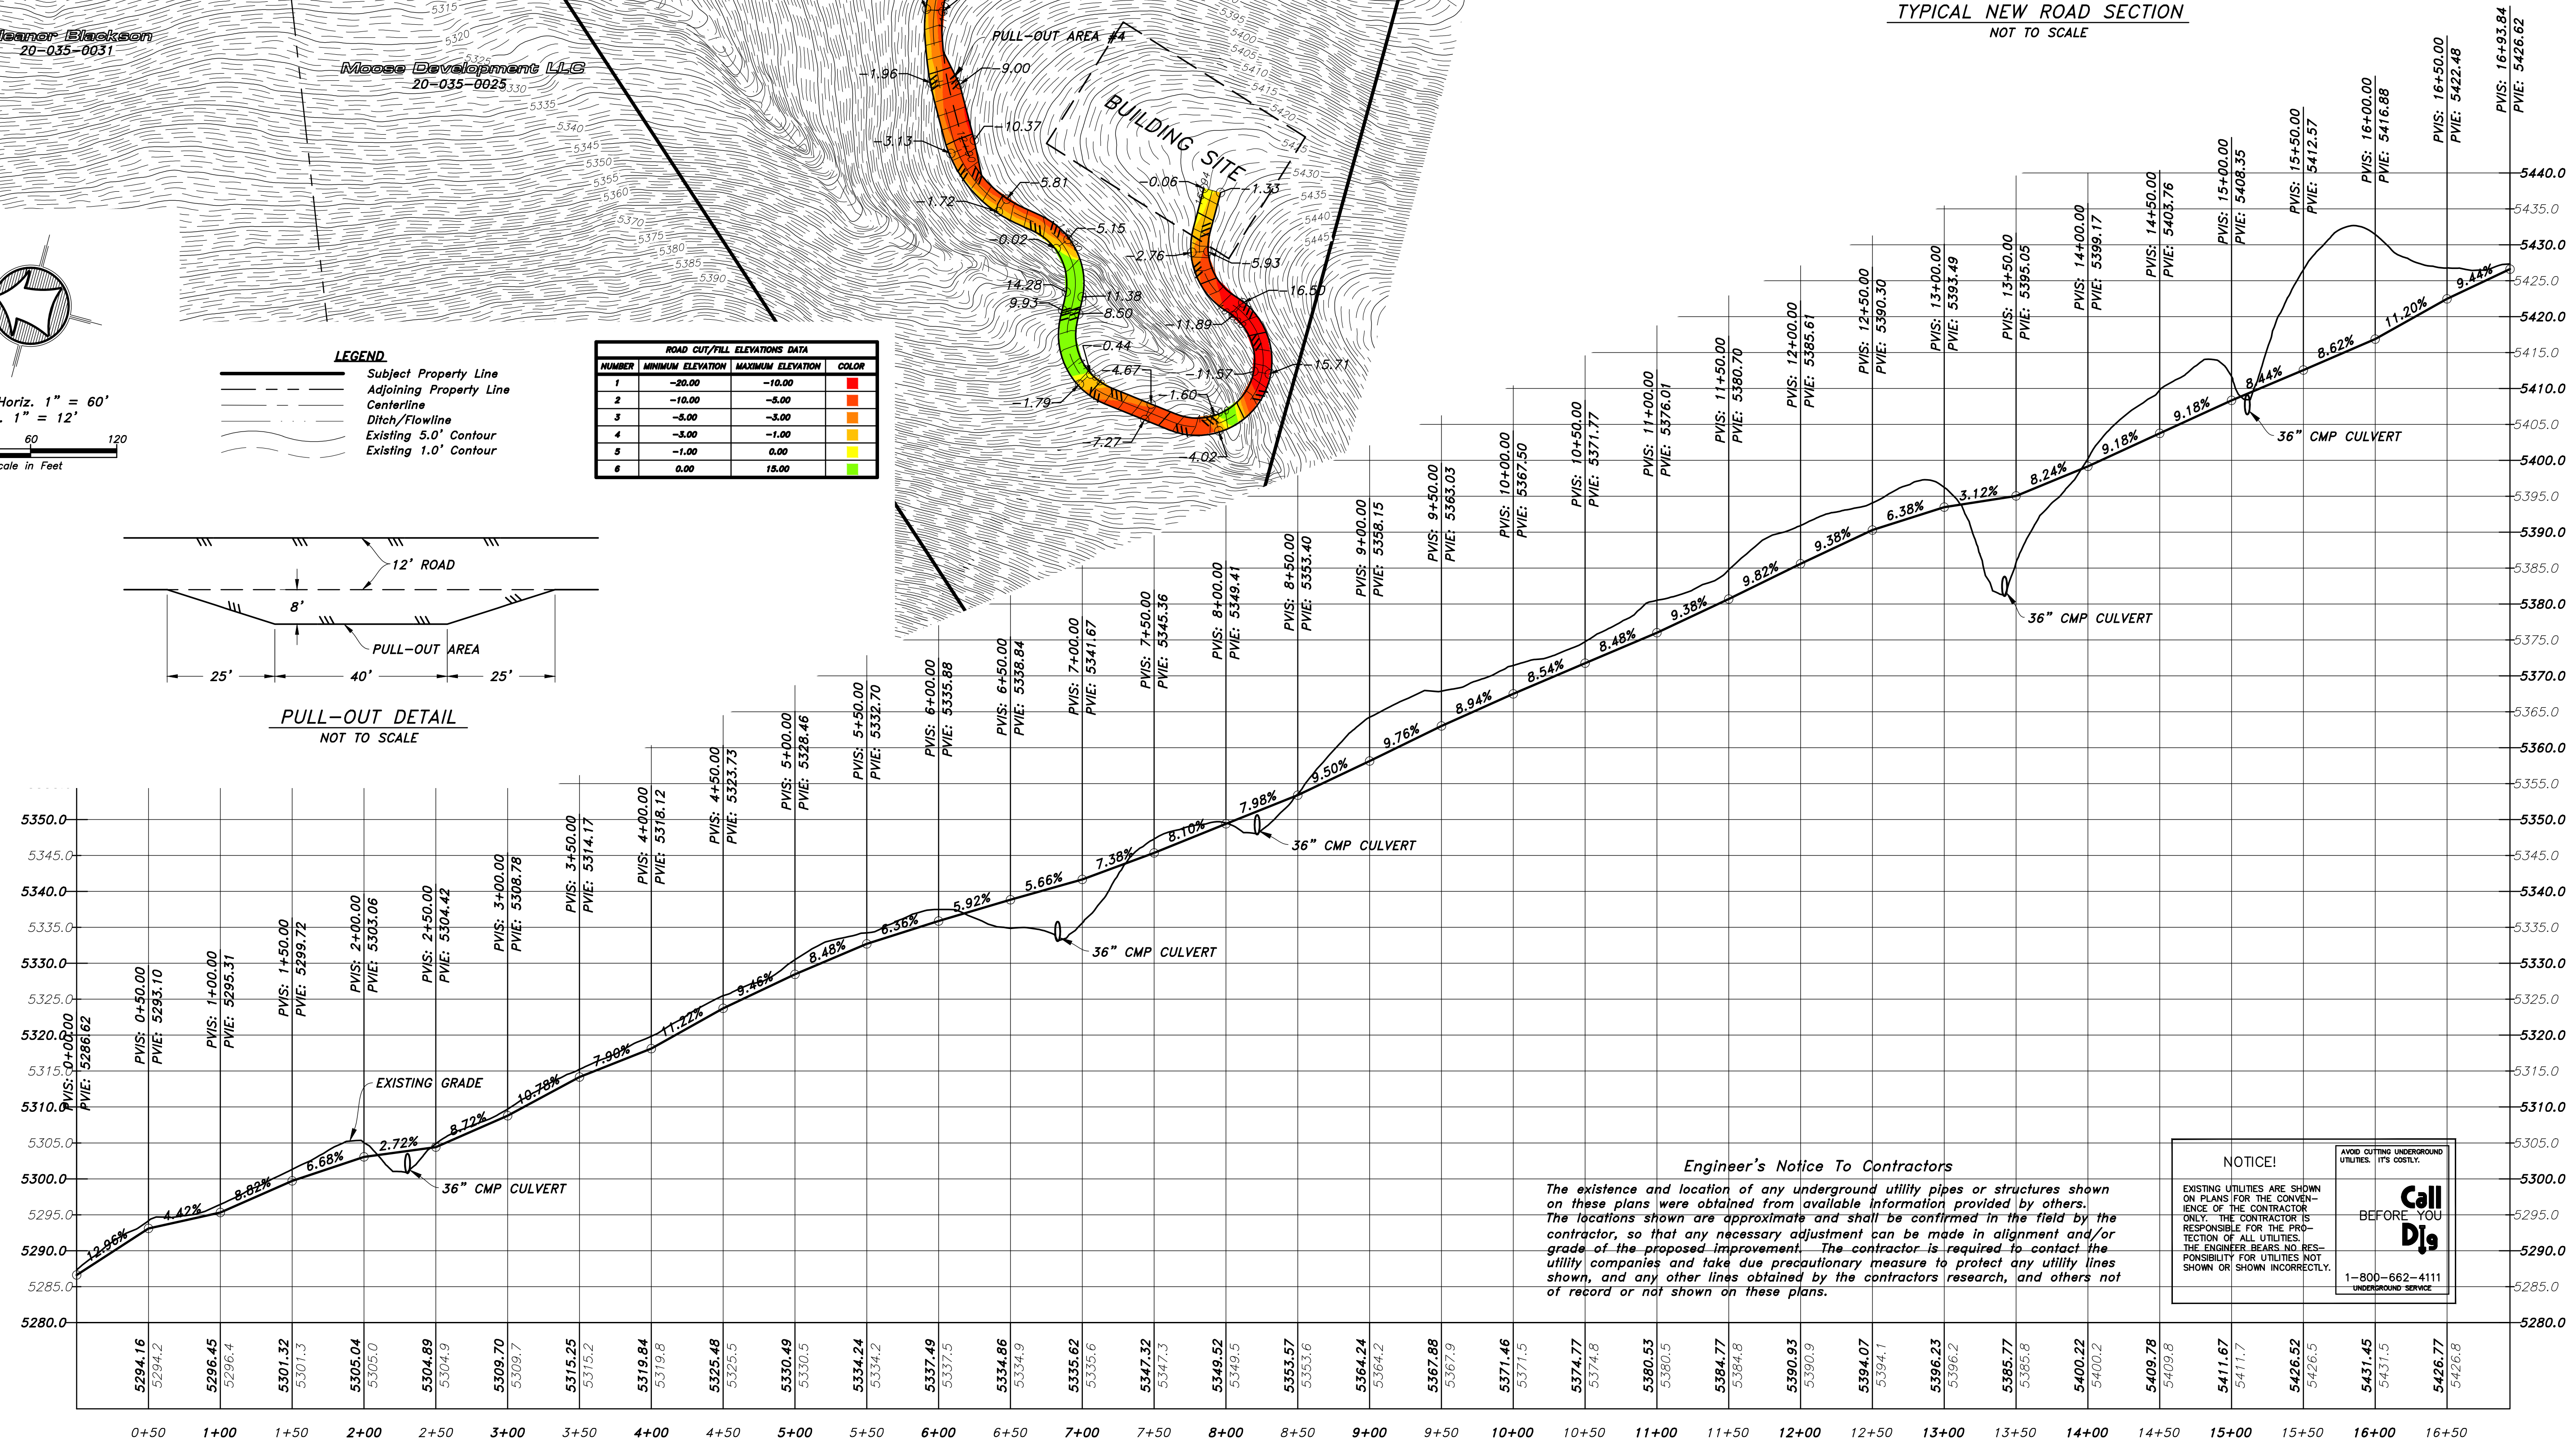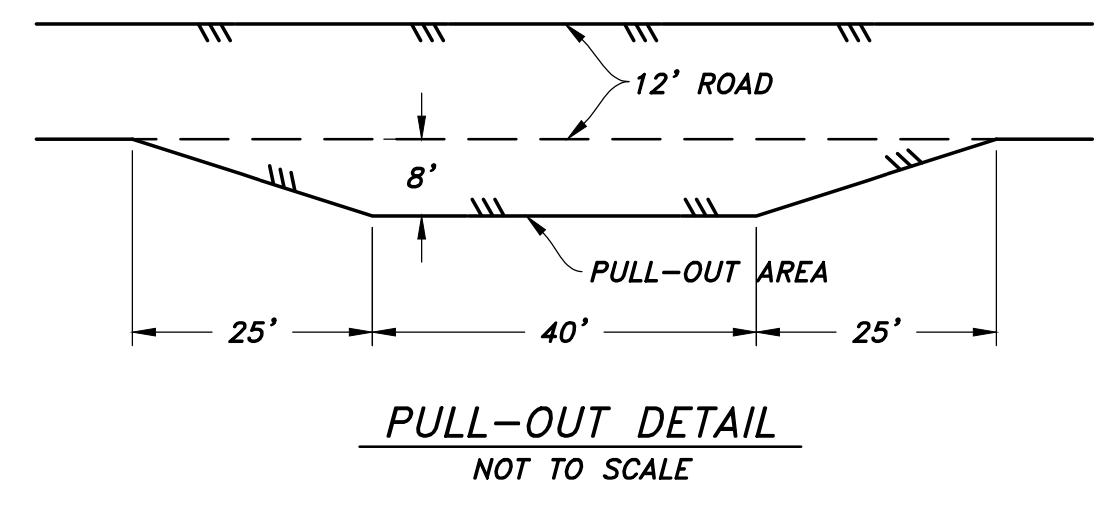

Engineer's Notice To Contractors

The existence and location of any underground utility pipes or structures shown on these plans were obtained from available information provided by others. The locations shown are approximate and shall be confirmed in the field by the contractor, so that any necessary adjustment can be made in alignment and/or grade of the proposed improvement. The contractor is required to contact the utility companies and take due precautionary measure to protect any utility lines shown, and any other lines obtained by the contractors research, and others not of record or not shown on these plans.

NOTICE!

EXISTING UTILITIES ARE SHOWN ON PLANS FOR THE CONVENIENCE OF THE CONTRACTOR ONLY. THE CONTRACTOR IS RESPONSIBLE FOR THE PROTECTION OF ALL UTILITIES. THE ENGINEER BEARS NO RESPONSIBILITY FOR UTILITIES NOT SHOWN OR SHOWN INCORRECTLY.

Call Digs
BEFORE YOU
UNDERGROUND SERVICE

1-800-662-4111

Drawn By: MTH Date: 12/12/16
 Designed By: _____
 Checked By: _____
 Approved By: _____
 Scale: 1" = 60'
 Drawing File: 15-12415pp.DWG
 JOB NUMBER: 15-124

HANSEN & ASSOCIATES, INC.
 Consulting Engineers and Land Surveyors
 538 North Main Street, Brigham, Utah 84302
 Visit us at www.hansen.net
 Brigham City, Utah
 (435) 723-3491 (801) 399-4905 (435) 752-8272

HANSEN & ASSOCIATES, INC.

PLANNING AND PROFILE FOR
MATT TOLIVER
 ADDRESS
 HUNTSVILLE DISTRICT
 A Part of the Southeast Quarter of Section 23
 Township 6 North, Range 1 East, S.L.B.&M.

Sheet
2
 of
2
 Sheets