
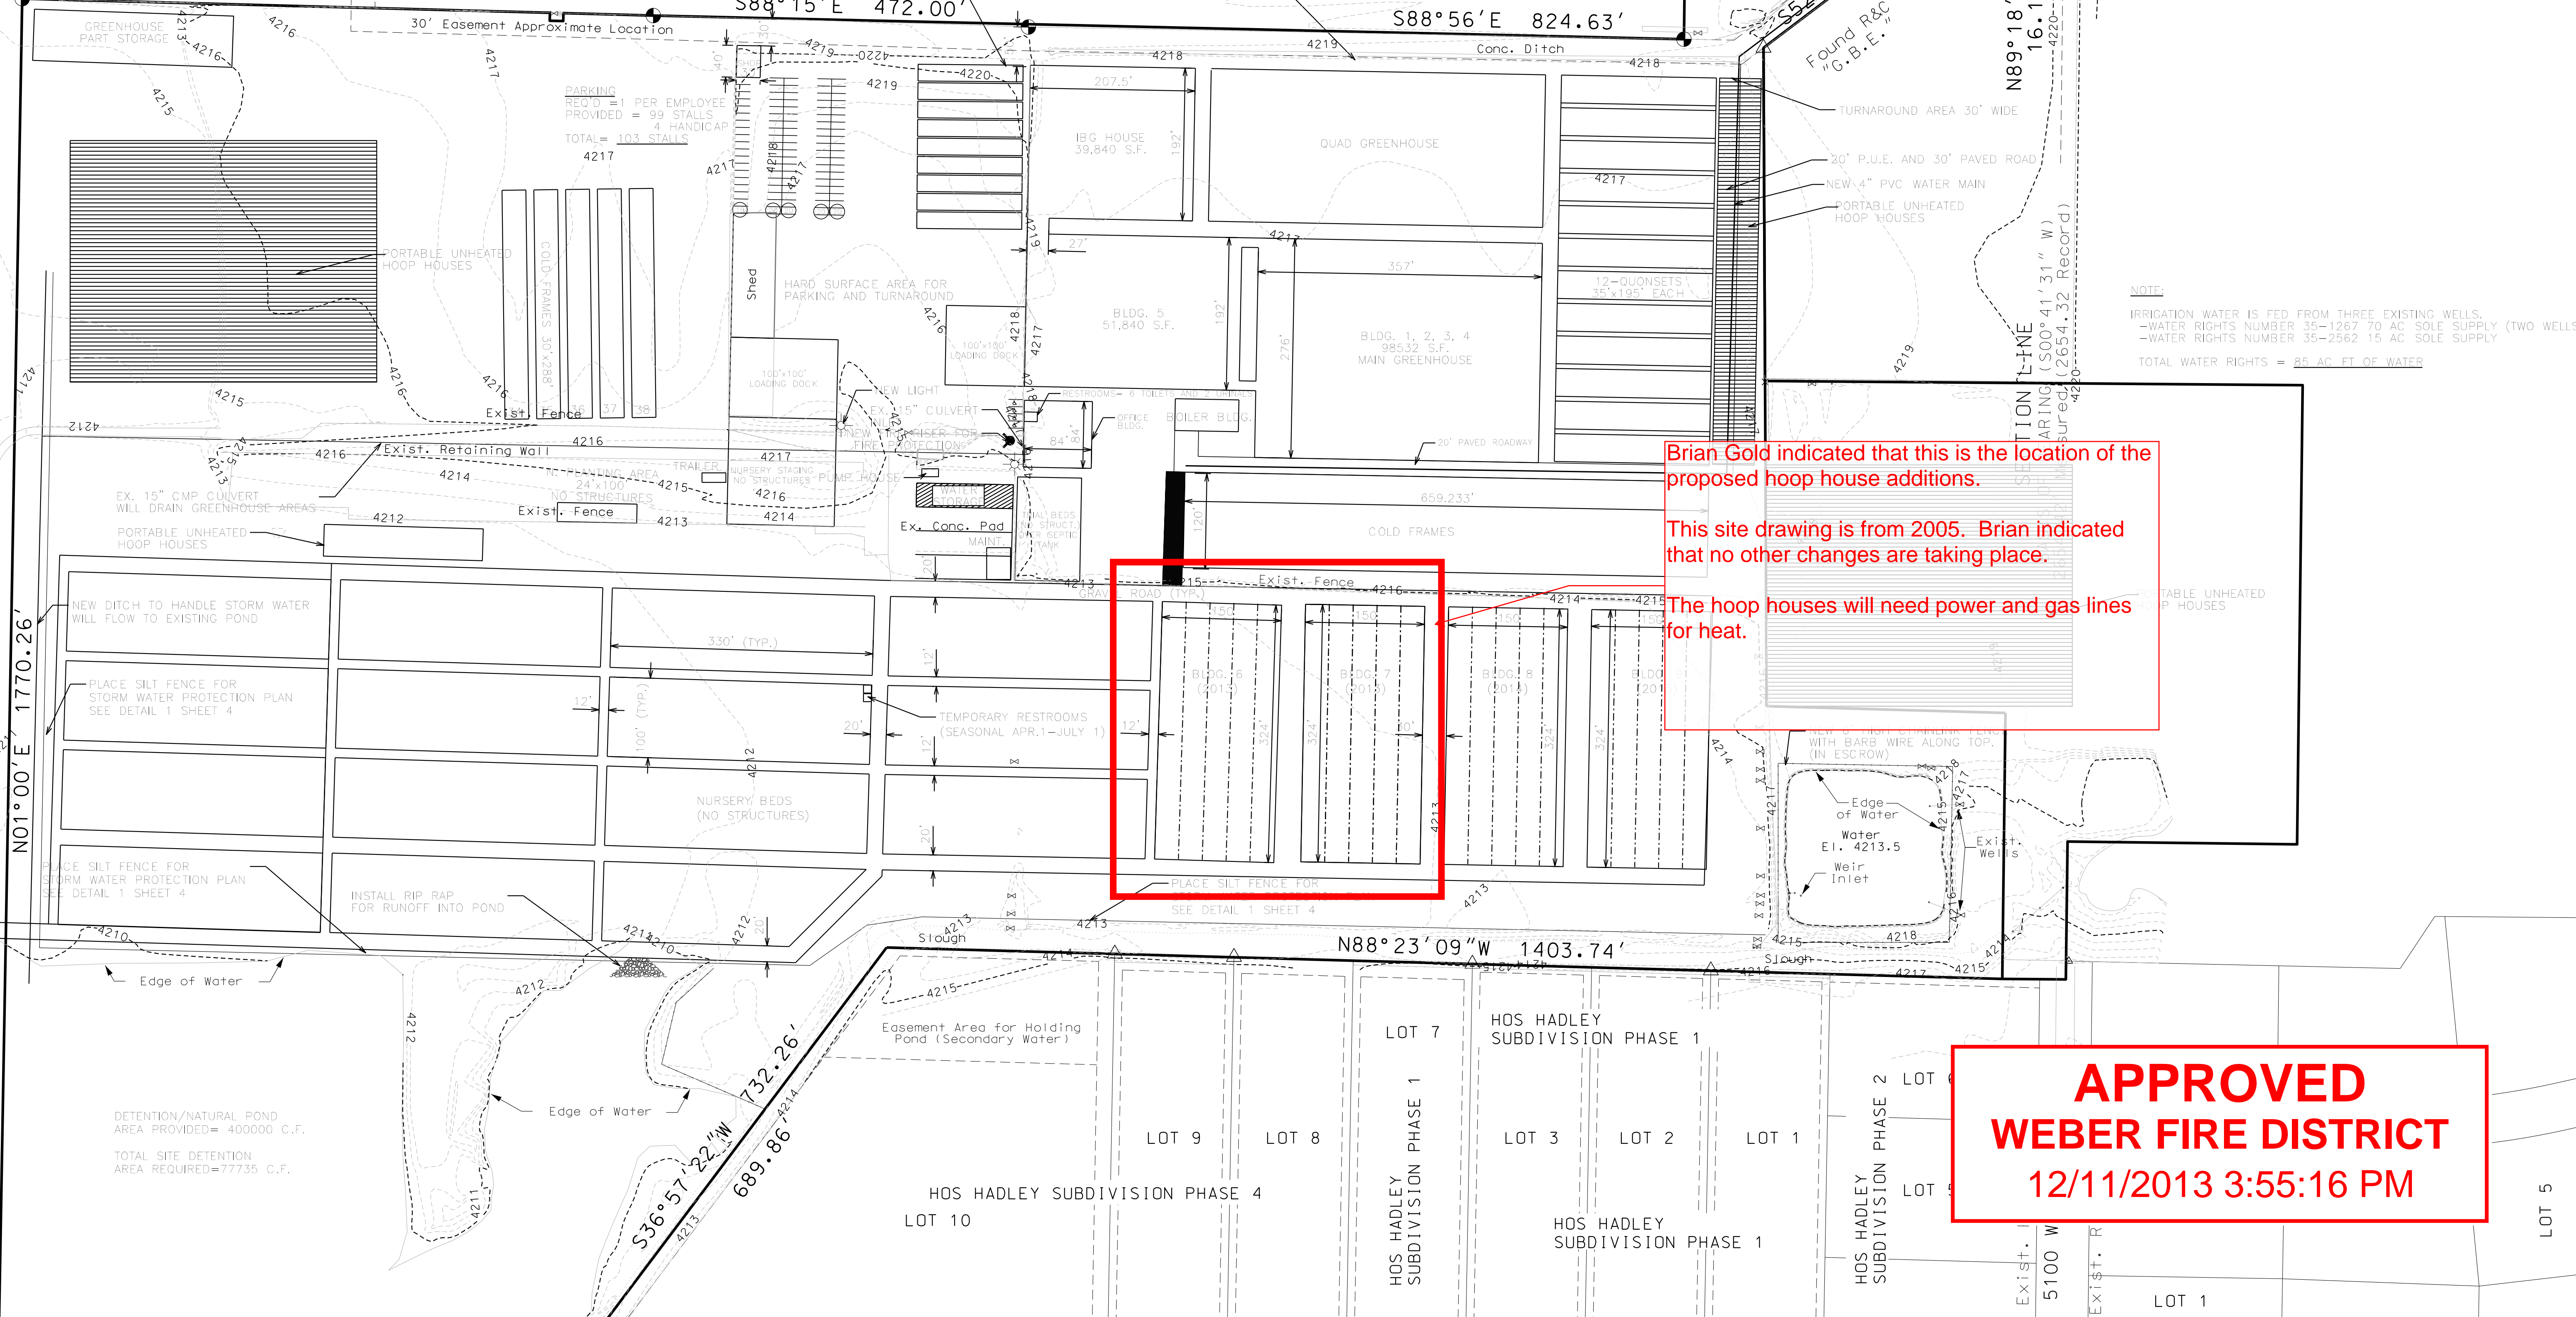


LEGEND

- Fence
- Water Line
- Irrigation Device
- Found Rebar & Cap
- Pipe
- Found Nail & Washer
- Property Line
- Power Pole
- Sign
- Teleped
- Water Manhole
- Gate Post
- Easement Line
- PROPERTY LINE
- SET REBAR & CAP
- LABELED "ESI ENGINEERING"

SILT FENCE FOR STORM WATER PREVENTION PLAN
 S88°28'E 664.00'

NOTE:
 ALL GREENHOUSE AREA IS INTERNAL IRRIGATED.
 WATER IS CONTAINED AND RUNS TO DETENTION BASIN.

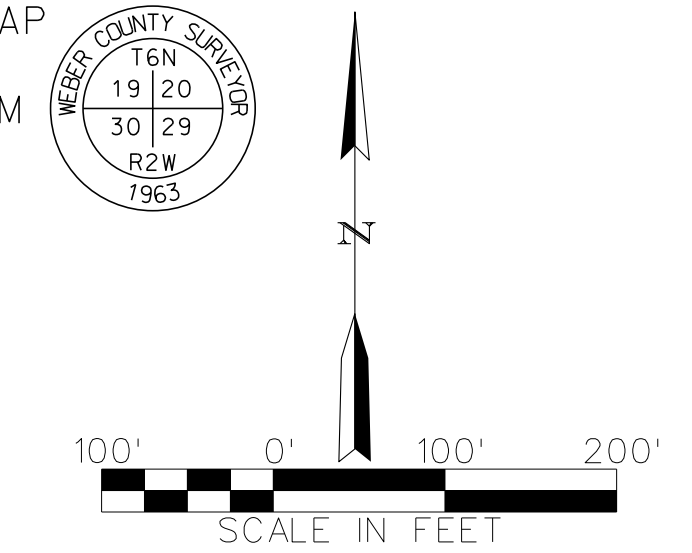

APPROVED
WEBER FIRE DISTRICT
 12/11/2013 3:55:16 PM

REVISION	DATE	BY	DESCRIPTION	DESIGN
				BFC
				BFC
				FTC

SITE GRADING AND DRAINAGE PLAN

PINEAE GREENHOUSES
 NEW SITE IN OGDEN, UTAH



ESI ENGINEERING
 CONSULTING ENGINEERS AND LAND SURVEYORS
 3500 SOUTH MAIN STREET SUITE 206
 SALT LAKE CITY, UTAH 84115
 TEL: (801) 263-1752

SHEET OF 2 5
 PROJECT NO. 05-008