

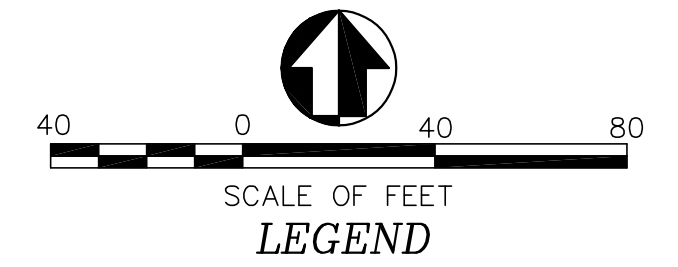


106-1-1.50 A subdivision name and the general location in bold letters. Township, Range, and quarter section.

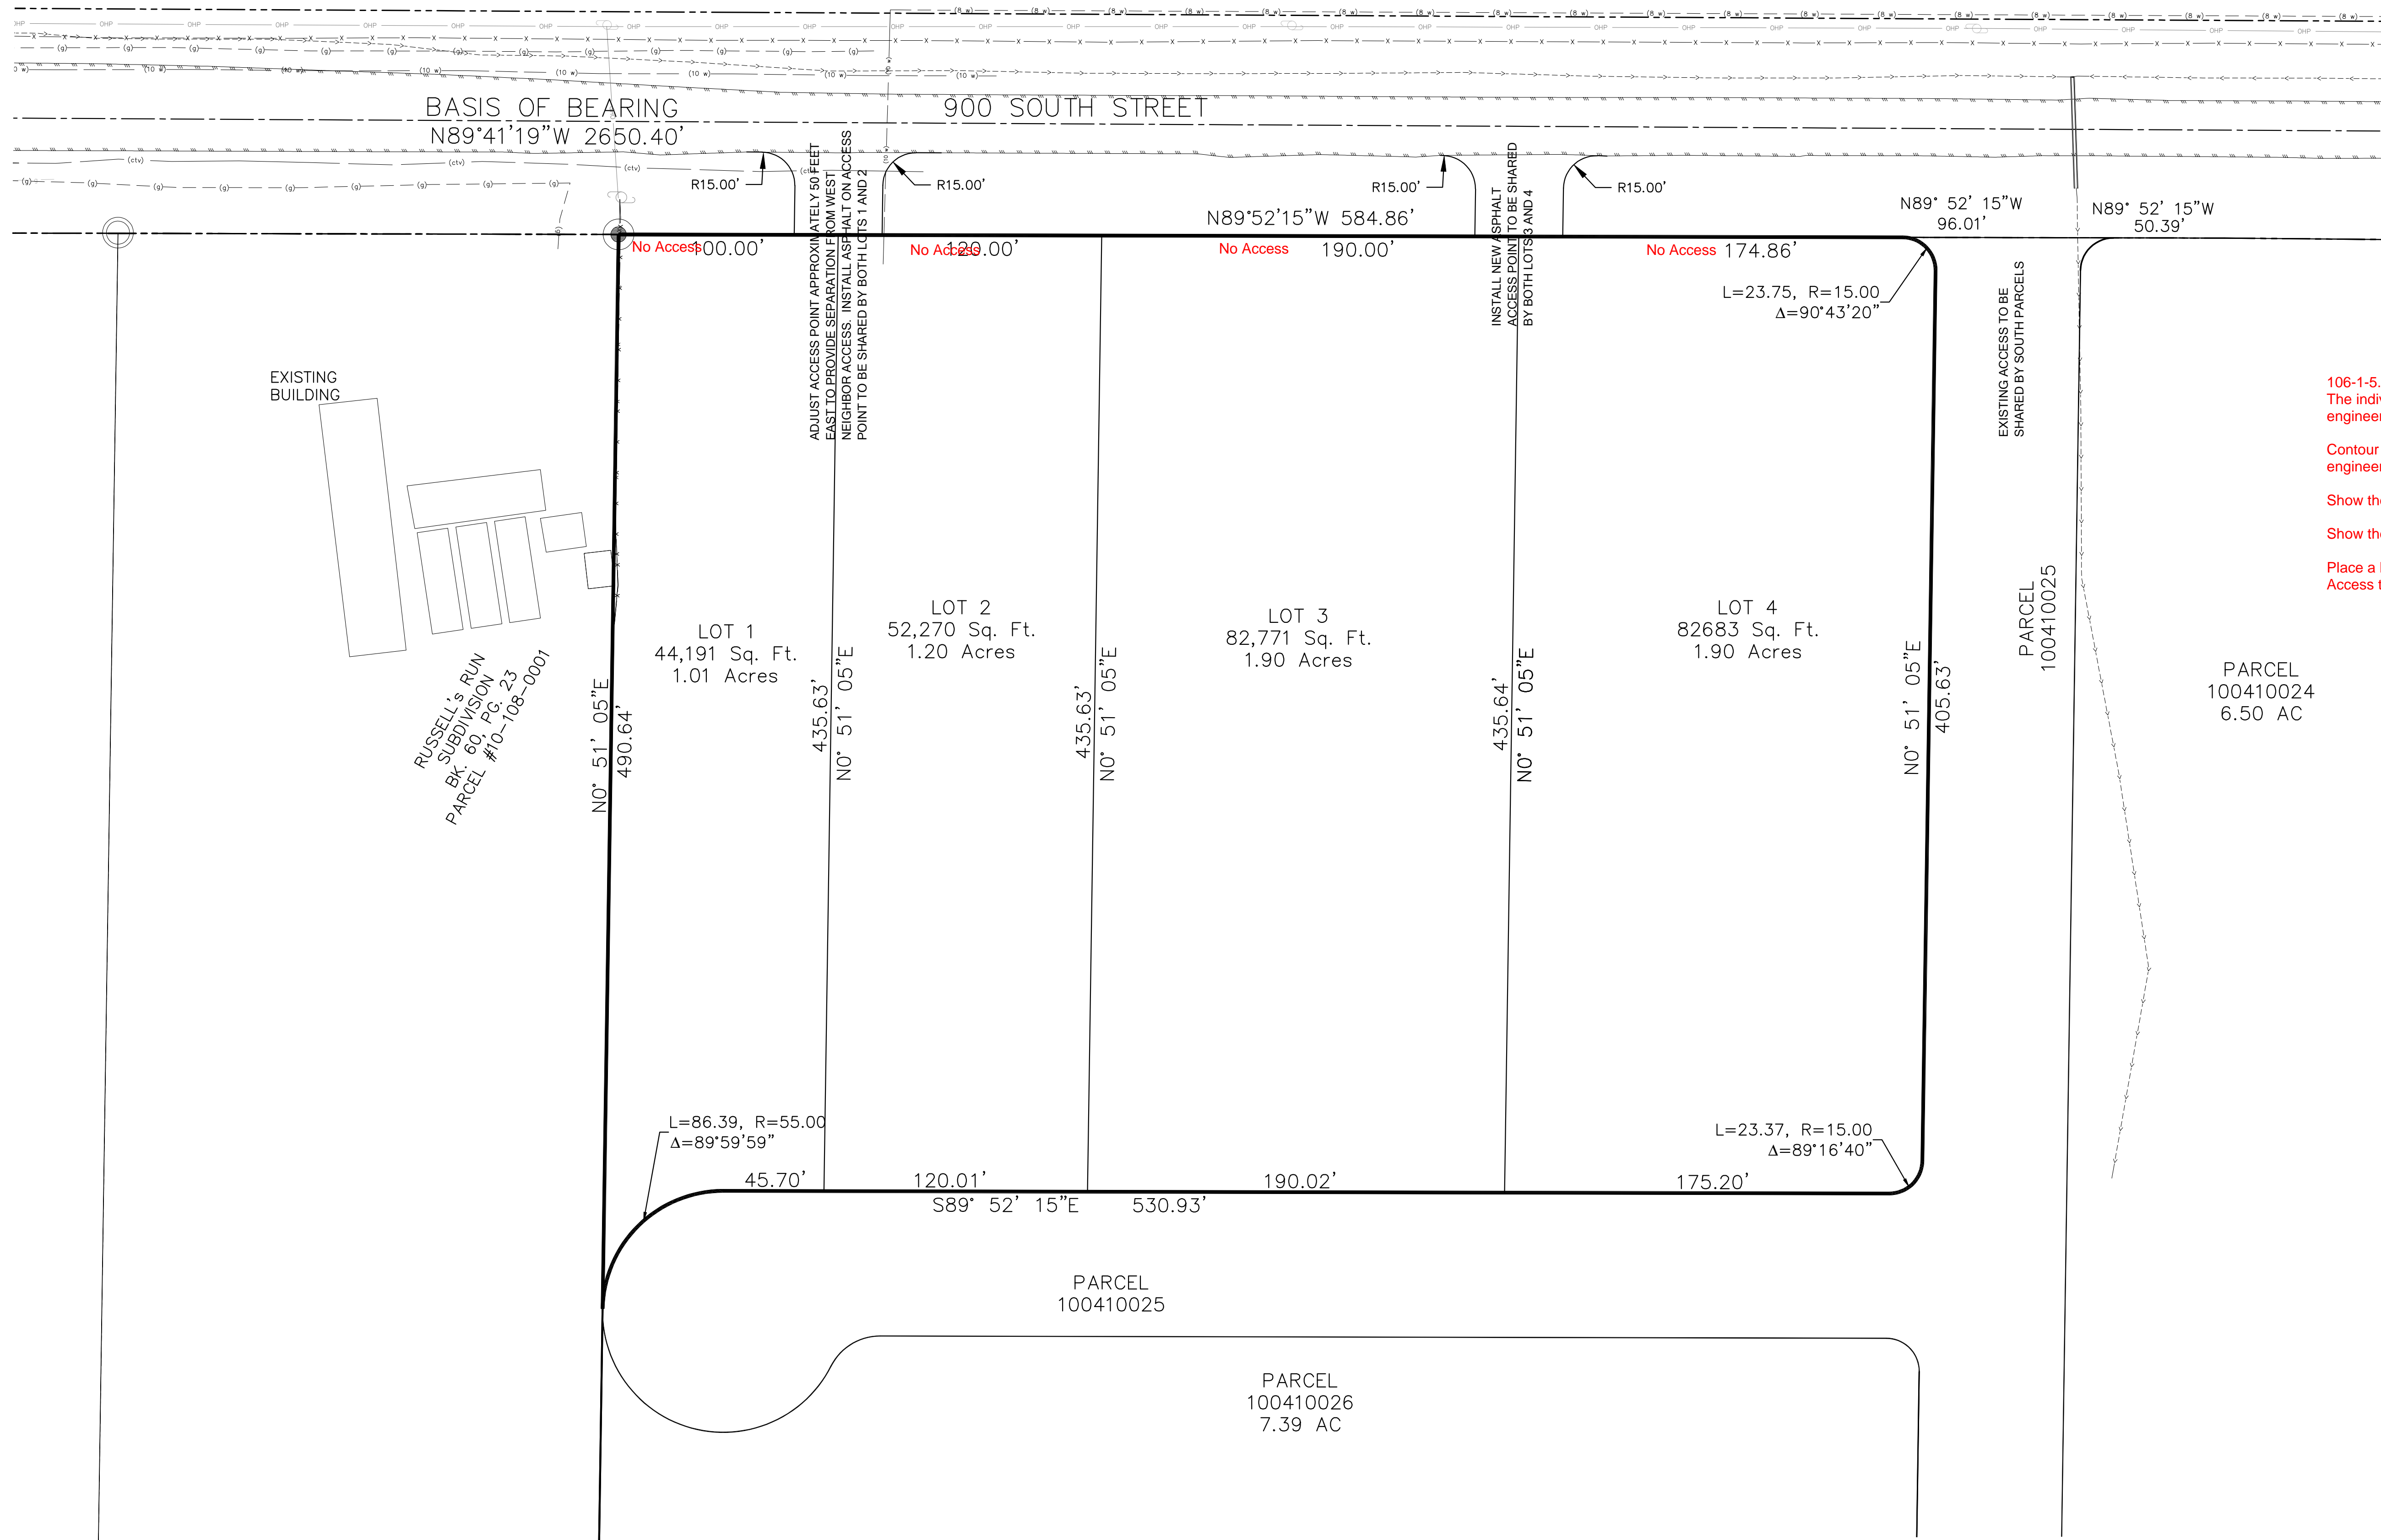

- LEGEND**
- 29 28 = SECTION CORNER & SECTION LINE
 - 32 33 = BOUNDARY LINE
 - = RIGHT OF WAY LINES
 - = ADJOINING PARCELS DEED LINES
 - = EXISTING FENCE LINES
 - = EDGE OF PAVEMENT
 - = EXISTING DRAINAGE DITCH

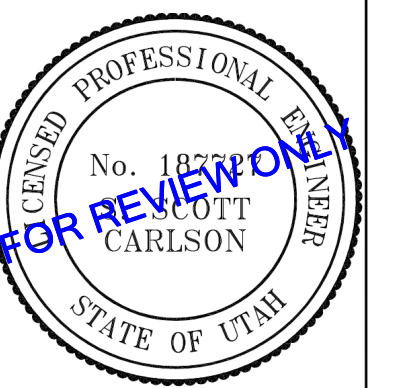

106-1-5.10
The individual or company names and addresses of the applicant, engineer and land surveyor of the subdivision.

Contour map with, unless specified otherwise by the county engineer, two-foot contour intervals.

Show the width of the ROW 900 South and label it as "Public"

Show the width of the interior ROW's and label them as "Public"

Place a label stating "No Access" along the north property lines. Access to the lots is allowed only through interior ROW's.

LITTLE MOUNTAIN BUSINESS DEPOT
 PHASE 1 SITE PLAN
 WEBER COUNTY, UTAH

TWIN PEAKS
 Engineering & Land Surveying
 2264 NORTH 1450 EAST LEHI, UTAH 84043
 (801) 450-3511

DWG DATE: FEBRUARY 2022
 PLOT DATE: 23 February 2022