

811
 Know what's below.
 Call before you dig.



BENCHMARK
 NORTH QUARTER CORNER OF SECTION 20,
 TOWNSHIP 6 NORTH, RANGE 3 WEST
 SALT LAKE BASE AND MERIDIAN
 ELEV = 4220.00'

Trees

Qty	Symbol	Common Name	Scientific Name	Plant Size
2		Redbud, Eastern	Redbud, Eastern	2" Cal.
6		Imperial Honey Locust	Gleditsia tricanthos 'Imperial'	2" Cal.

Shrubs

Qty	Symbol	Common Name	Scientific Name	Plant Size
5		Cinquefoil	Potentilla fruticosa 'Abbotswood'	5 Gallon
5		Barberry, Crimson Pygmy	Berberis thunbergii atropurpurea nana	5 Gallon
5		Pine, Mugo	Pinus mugo 'Compacta'	5 Gallon
5		Blue Oat Grass	Helictotrichon sempervirens	5 Gallon

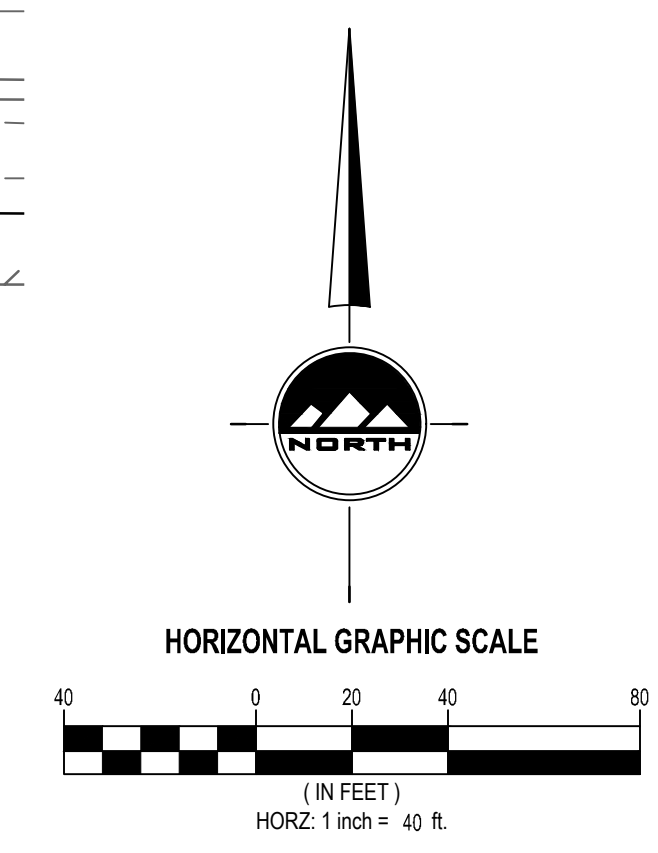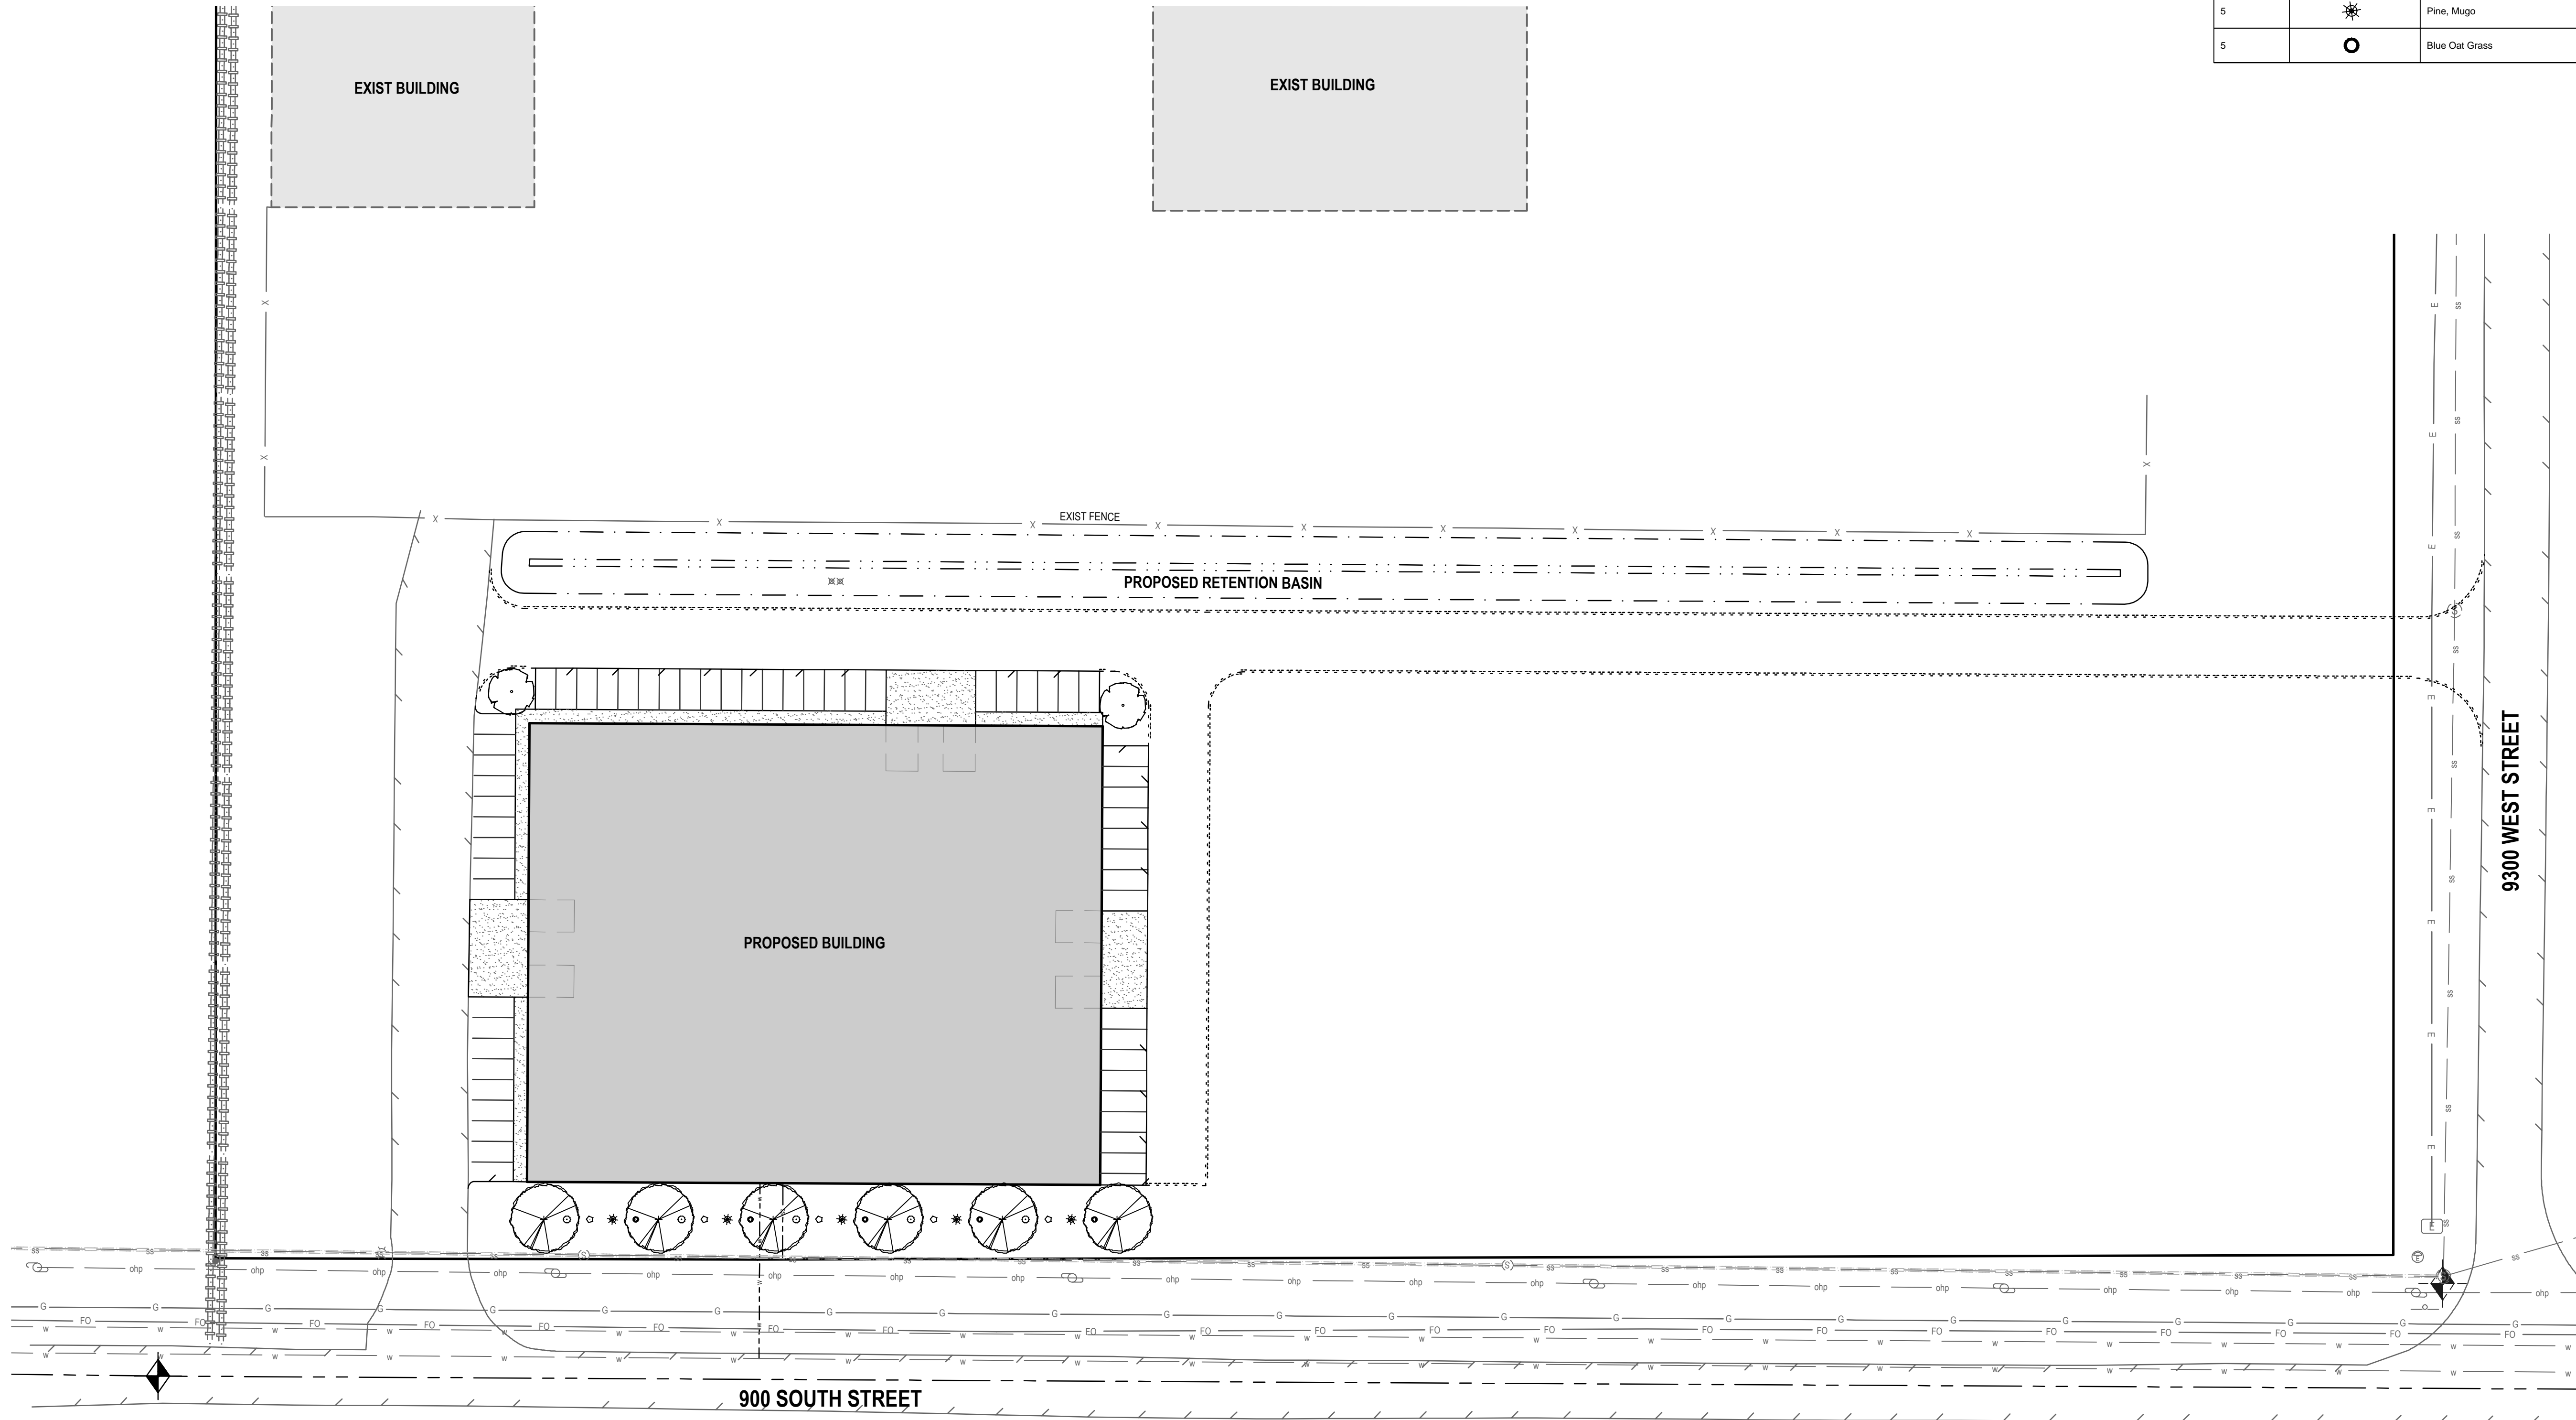

EN SIGN
 THE STANDARD IN ENGINEERING

LAYTON
 919 North 400 West
 Layton, UT 84041
 Phone: 801.547.1100

SALT LAKE CITY
 Phone: 801.255.0529

TOOELE
 Phone: 435.843.3590

CEDAR CITY
 Phone: 435.865.1453

RICHFIELD
 Phone: 435.896.2983

WWW.ENSIGNENG.COM

FOR:
 KHR HOLDINGS, LLC
 8488 STATE STREET
 MIDVALE, UTAH 84047

CONTACT:
 RYAN BROWN
 PHONE: 801-514-6406

KHR SITE DEVELOPMENT

9350 WEST 791 SOUTH
WEST WEBER COUNTY, UTAH

NO.	DATE	REVISION	BY
1		FOR REVIEW	
2			
3			
4			
5			
6			
7			
8			

LANDSCAPE PLAN

PROJECT NUMBER: 11590 PRINT DATE: 9/1/22
 DRAWN BY: J.MOSS CHECKED BY: I.BUCKLEY
 PROJECT MANAGER: C.PRESTON

L-100