


PROMONTORY COMMERCE CENTER - BLACKPINE - WEST WEBER WATER CONCEPT PLAN

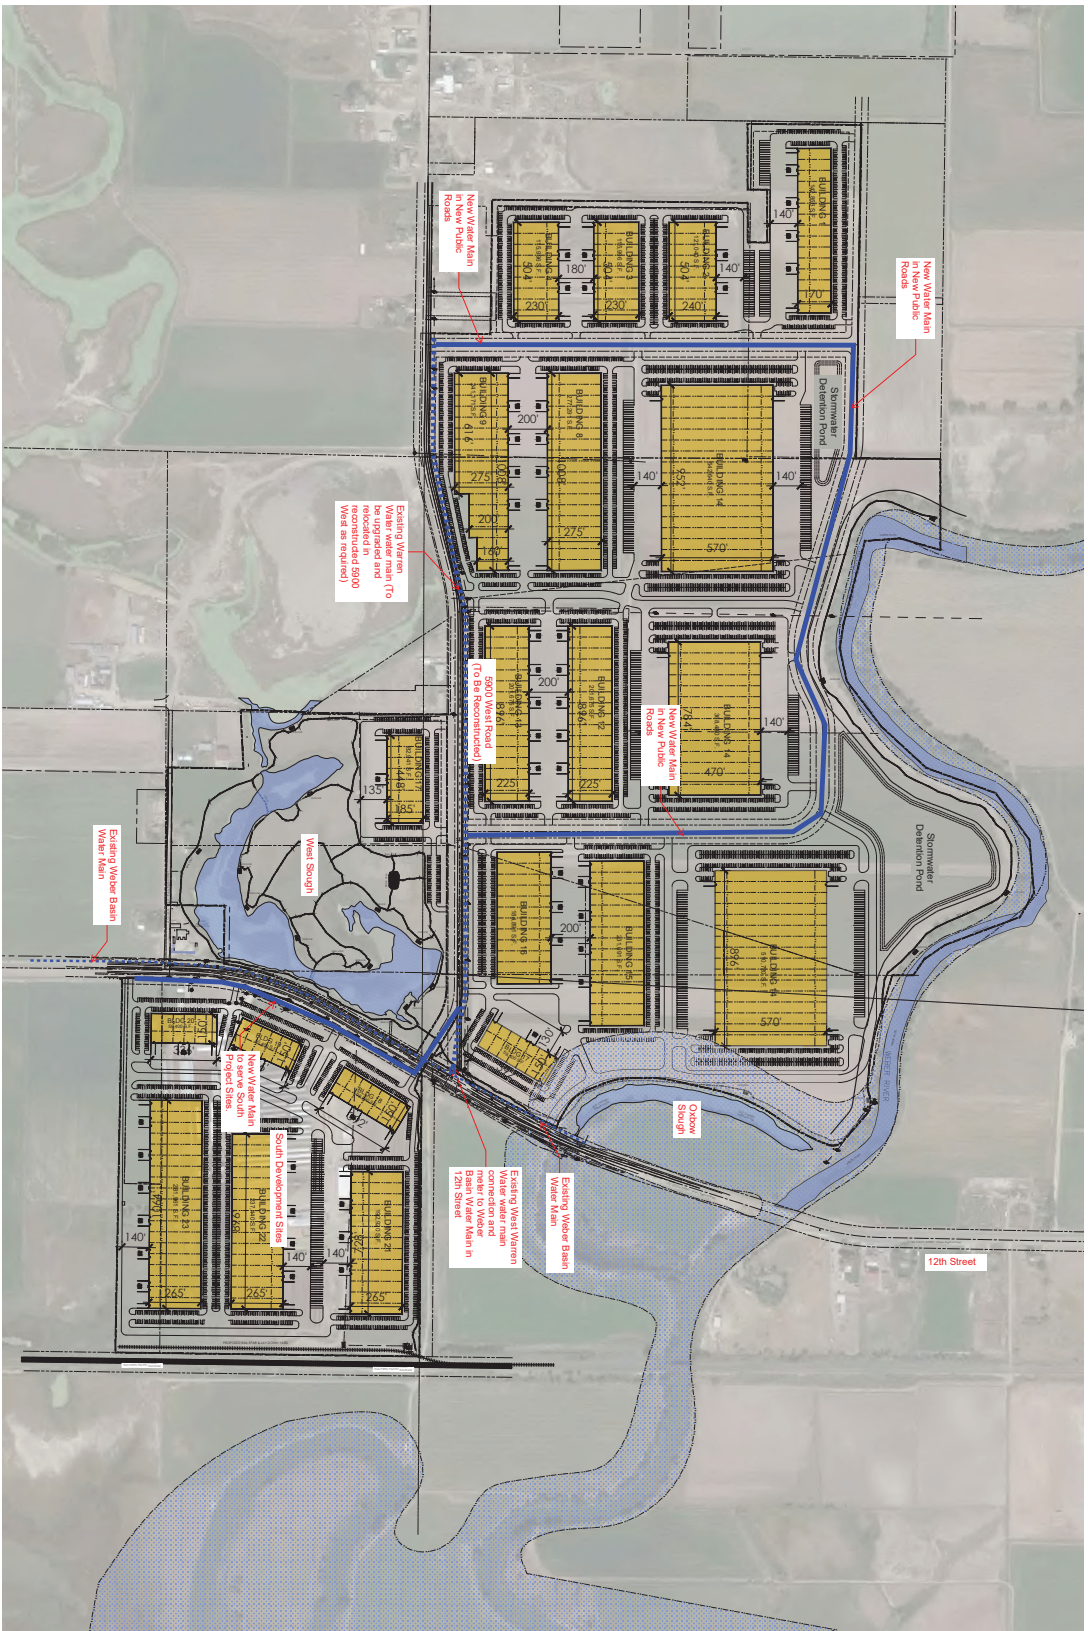

- Water Notes:**
- 1) Warren Irrigation Co. will require a separate secondary water main to be installed with this development so that sites are not using culinary water to irrigate landscape.
 - 2) This is a concept plan for planning purposes only. Prior to construction design plans will be provided and approved with all required governing agencies.