


# OFFSITE SEWER CONCEPT PLAN

## PROMONTORY COMMERCE CENTER BLACKPINE - WEST WEBER

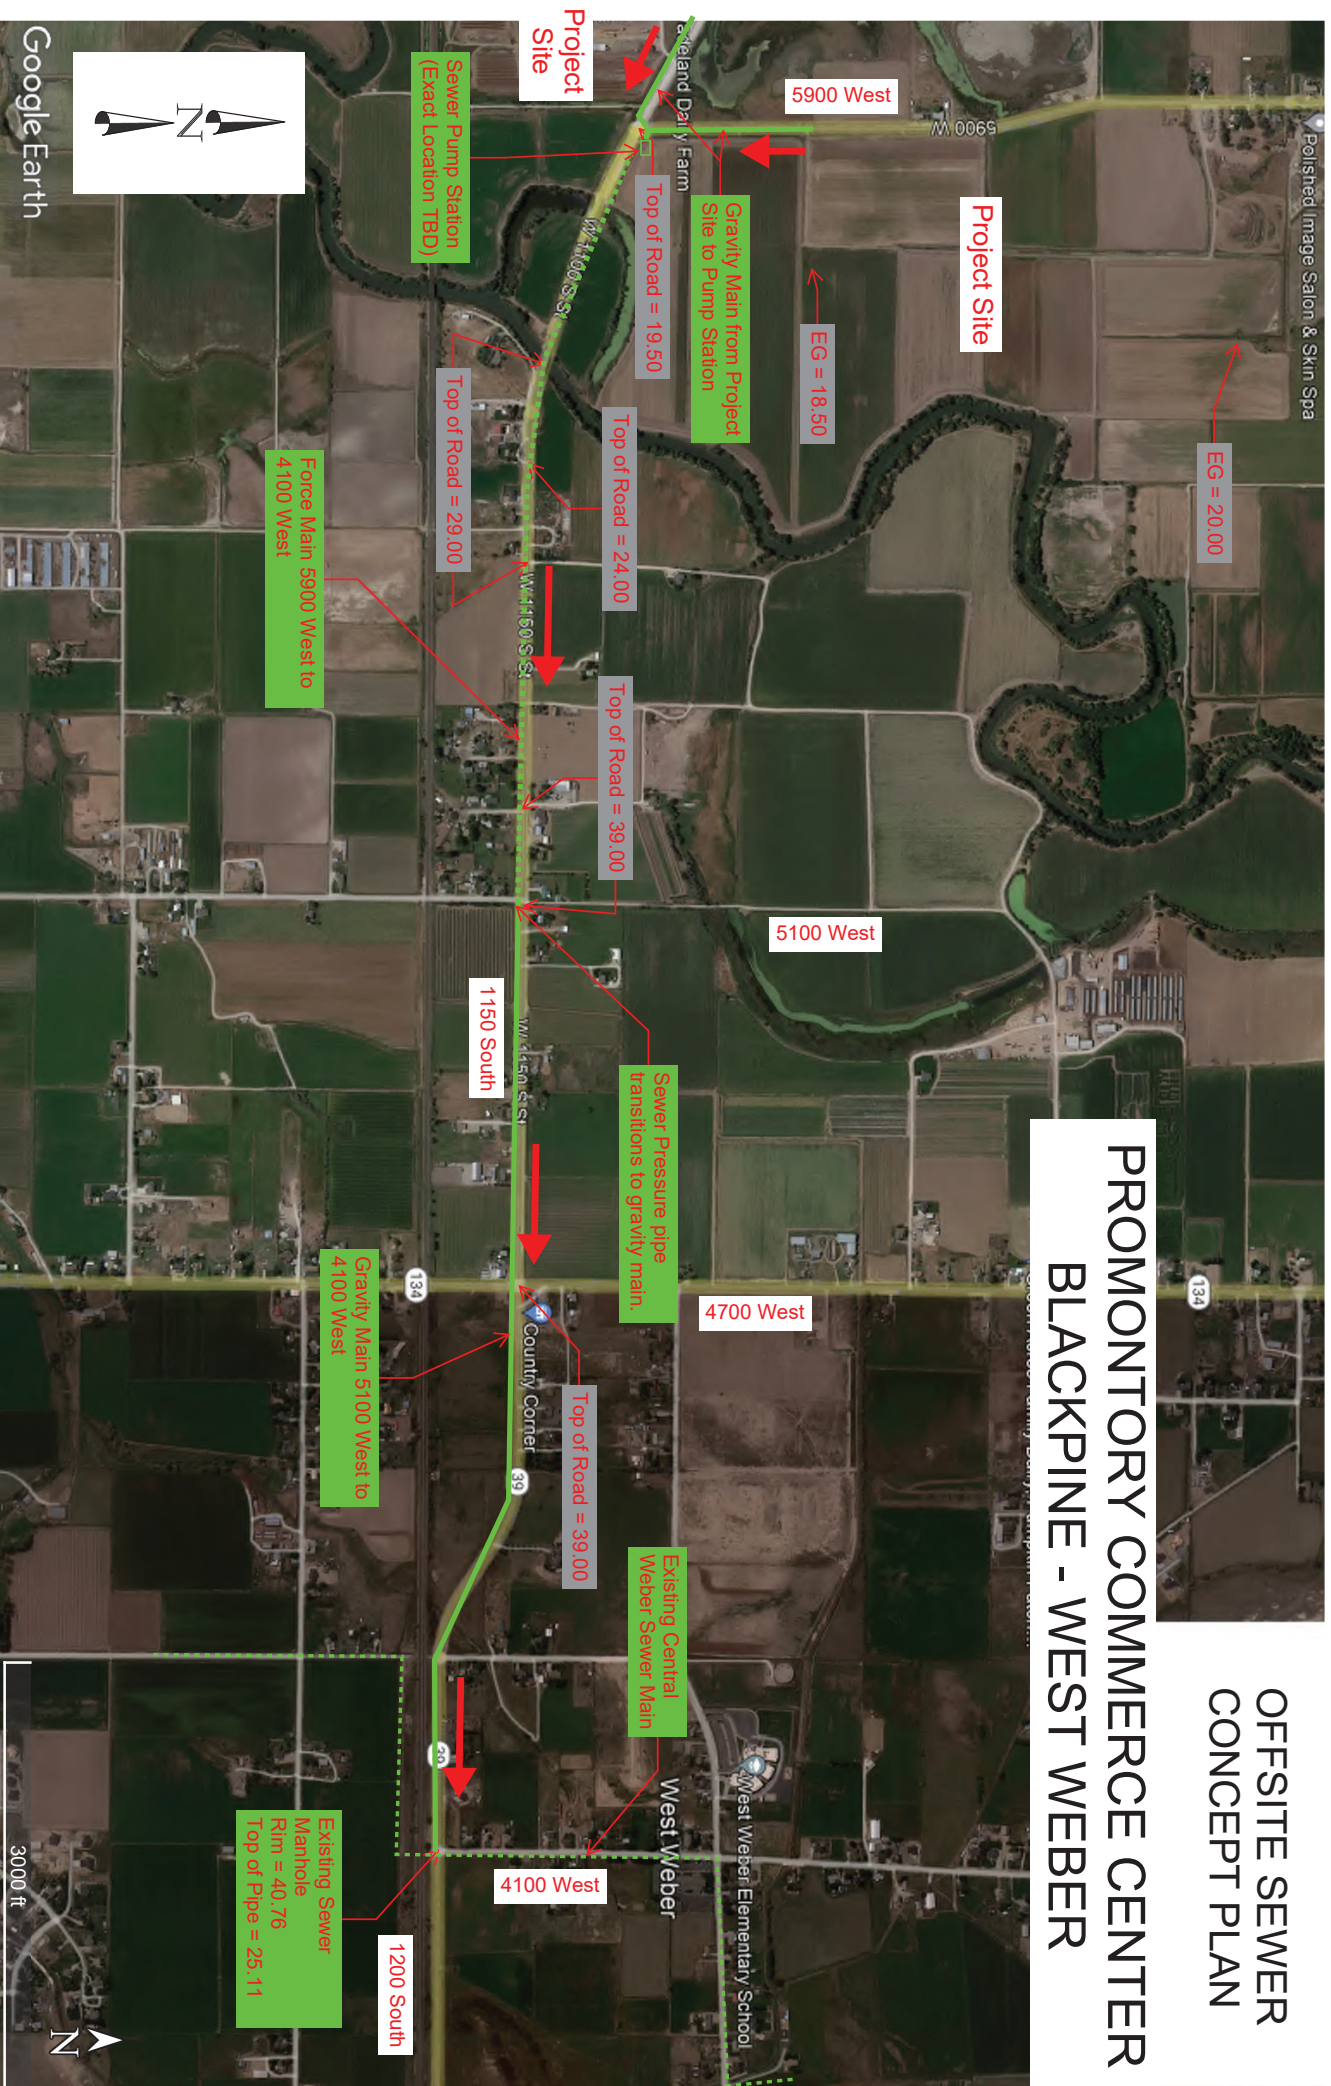

Google Earth